

GENERAL NOTES

1. ALL DIMENSIONS ARE EXPRESSED IN MILLIMETERS & ELEVATIONS IN METERS

2. THE STRUCTURAL PART OF ROOF AND WALL SHALL PROVIDE TWO HOURS FIRE RESISTANCE

3. THE STAIRCASES SHALL BE PROVIDED OF EMERGENCY LIGHTING.

4. ELECTRICAL INSTRUMENT EQUIPMENT LAYOUT ARRANGEMENT ARE INDICATIVE. REFER TO ELECTRICAL INSTRUMENT DRAWINGS

5. THIS DRAWING IS VALID ONLY FOR SUBCONTRACTOR SYSTEM AND FINISHING DETAILED DESIGN. MATERIAL SELECTION AND FOR BUILDING PERMIT

6. FOR APPLICABLE FIRE AND SMOKE CLASSES PLEASE REFER TO THE INTEGRAL PLAN BRANDBEVEILIGHEID

1. ALLE AFMETINGEN ZIJN WEERGEGEVEN IN MILLIMETERS & HOOGTES IN METERS

2. HET DAK, DE WANDEN EN DE VERHOOGDE VLOER VAN HET GEBOUW BIEDEN TWEE UUR WEERSTAND TEGEN BRAND


3. DE TRAPPEN WORDEN VOORZIEN VAN NOODVERLICHTING.

4. ELEKTROTECHNISCHE / INSTRUMENT EQUIPMENT EN KANAAL LAY OUTREGELING ZIJN INDICATIEF. ER WORDT VERWEZEN NAAR DE ELEKTROTECHNISCHE / INSTRUMENTATIE TEKENINGEN


5. DEZE TEKENING IS ALLEEN GELDIG VOOR ONDERAANNEMERS EN DE UITWERKING VAN HET DETAILED DESIGN. MATERIAALSELECTIE EN VOOR BOUWVERGUNNING

6. RAADPLEEG VOOR DE TOE TE PASSEN BRAND- EN ROOKKLASSEN HET INTEGRAAL PLAN BRANDBEVEILIGHEID

GENERAL PLOT PLAN

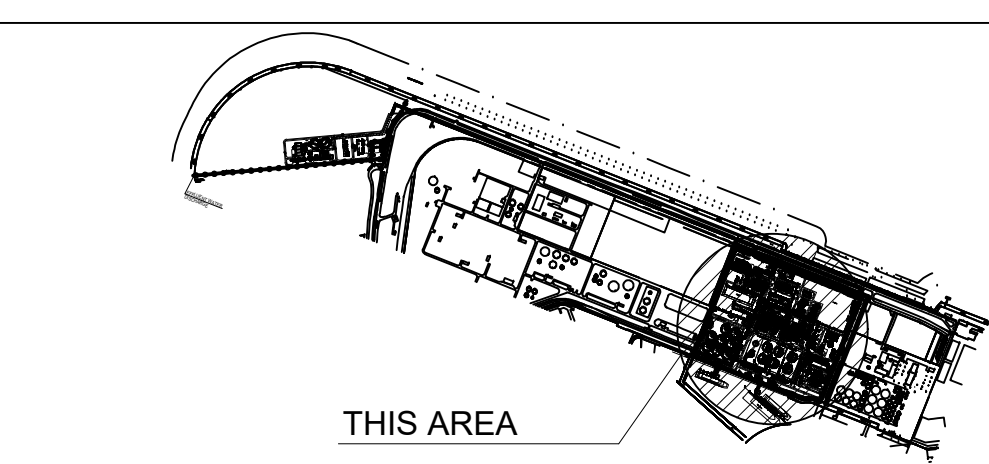

PLOT PLAN

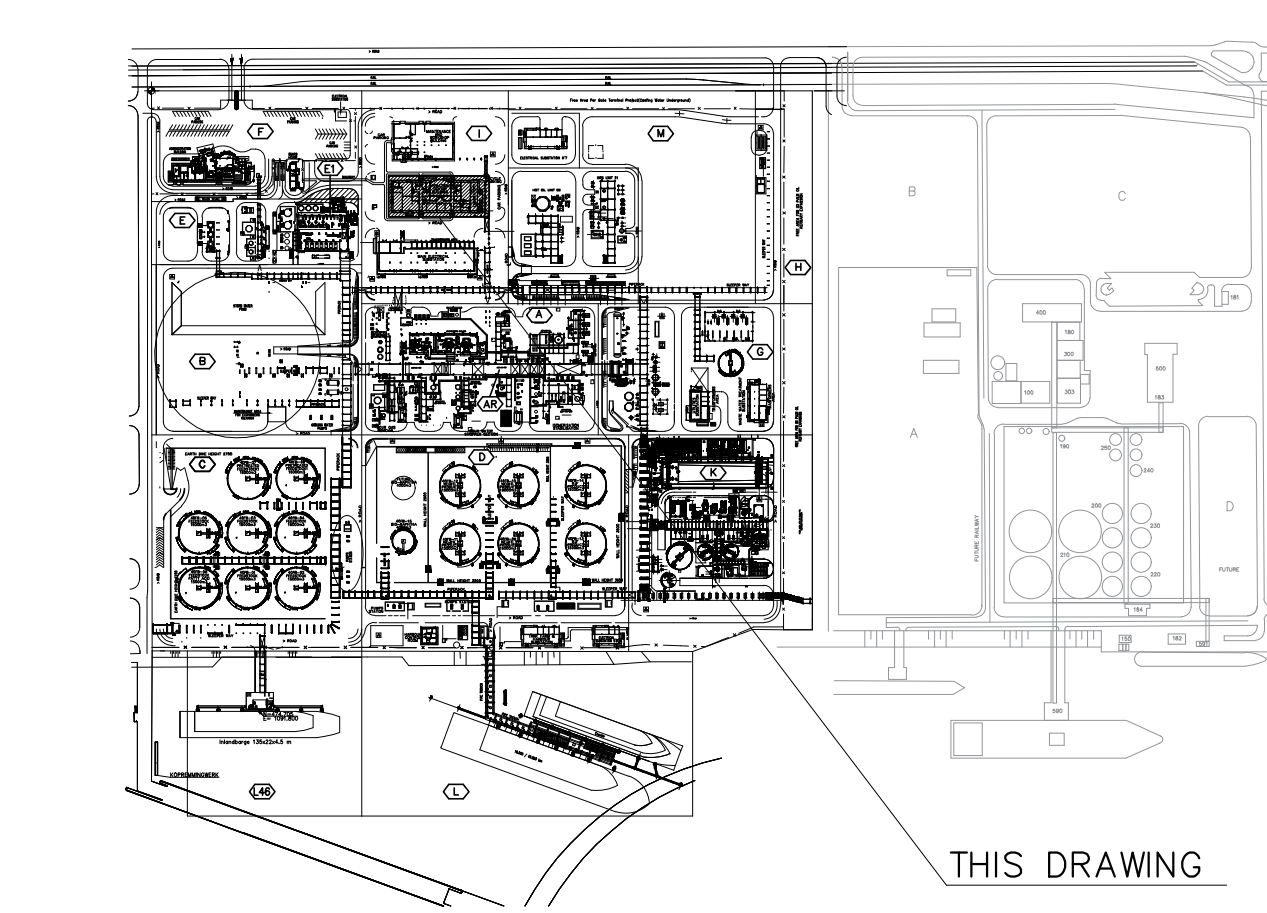

Drawing No		DESCRIPTION			
REFERENCE DRAWINGS					
CONFIDENTIAL					
1	22/02/2021	ISSUE FOR PERMITTING	SOILUANN	WILKEKON	LAITIKAL
C	12/02/2021	ISSUE FOR FEED	C.C.	A.F.	A.F. - O
B	15/01/2021	ISSUE FOR REVIEW	C.C.	A.F.	A.F. - O
A	13/11/2020	ISSUE FOR REVIEW	S.F.	C.C.	A.F. - O
REV	DATE	DESCRIPTION	PREP	CKD	APPR/AL


NESTE

ROTTERDAM SITE DEVELOPMENT  
DEFINITION PHASE  
NESTE

LABORATORY EXPANSION  
BUILDING ARCHITECTURAL DESIGN  
ELEVATIONS


SCALE		Drawing No					Page	Rev.
1:100	080871C	070	DW	20	23	001	2 of 5	1
		Project	Unit	Doc.Type	Disc	Subj	Ser.No	

Neste Drawing No

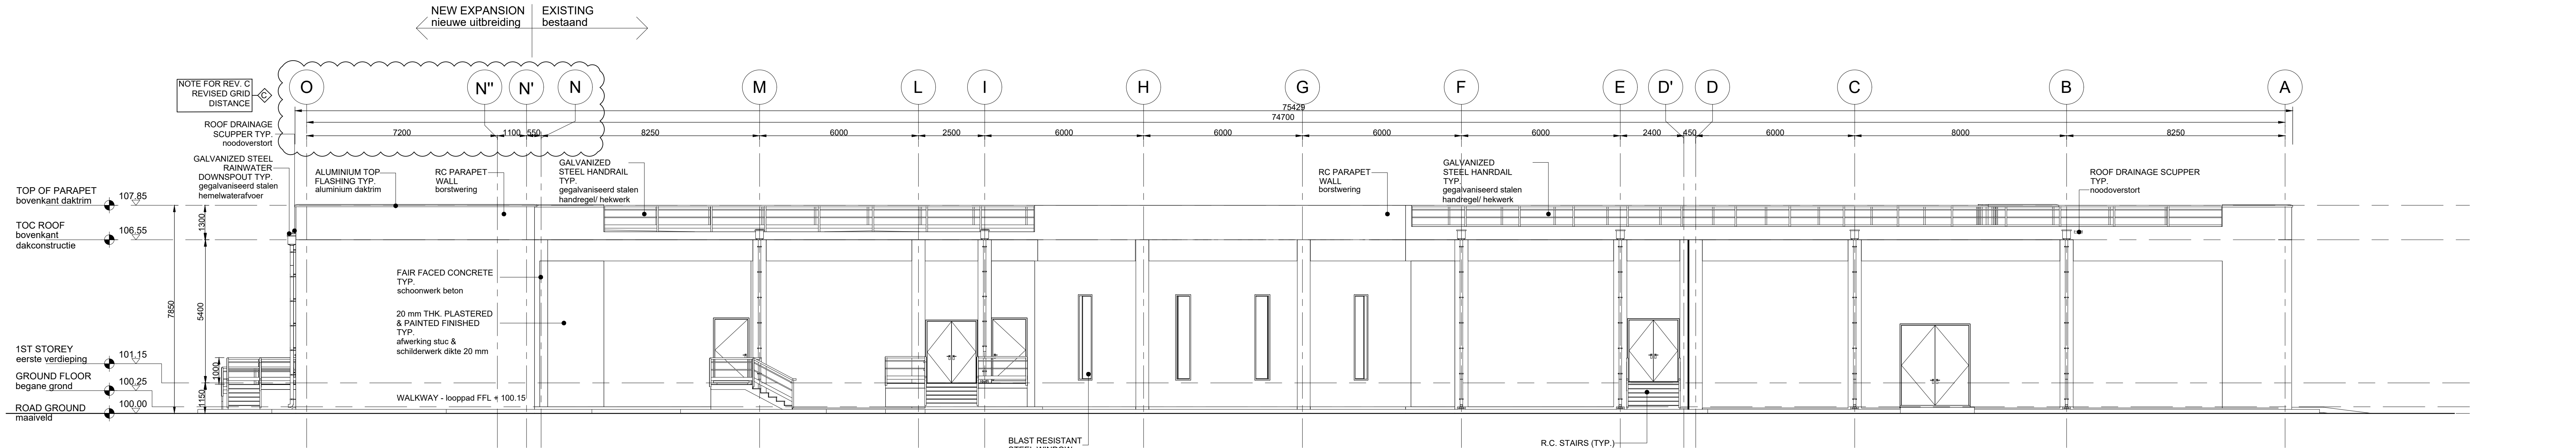


NORTH - noord

1 : 100

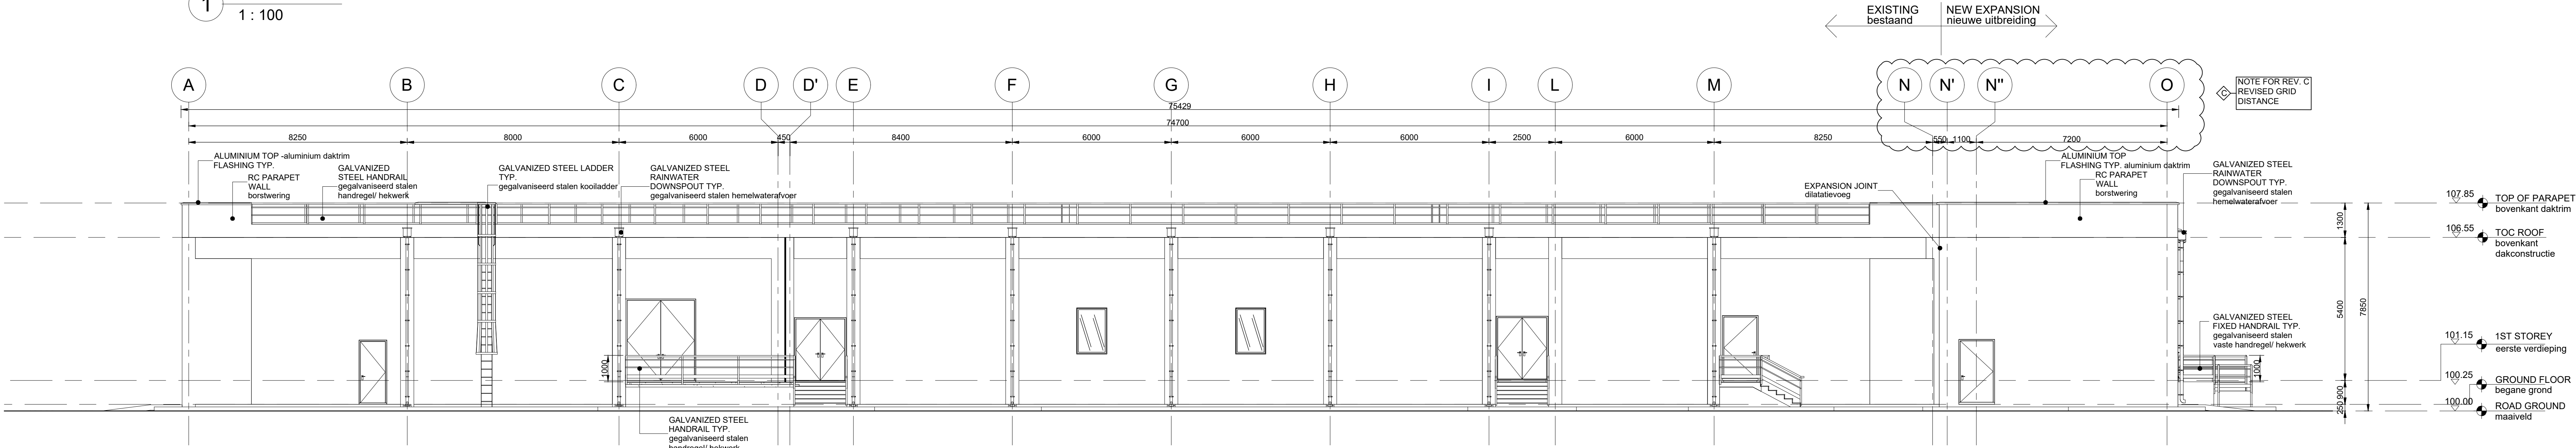

SOUTH - zuid

1 : 100

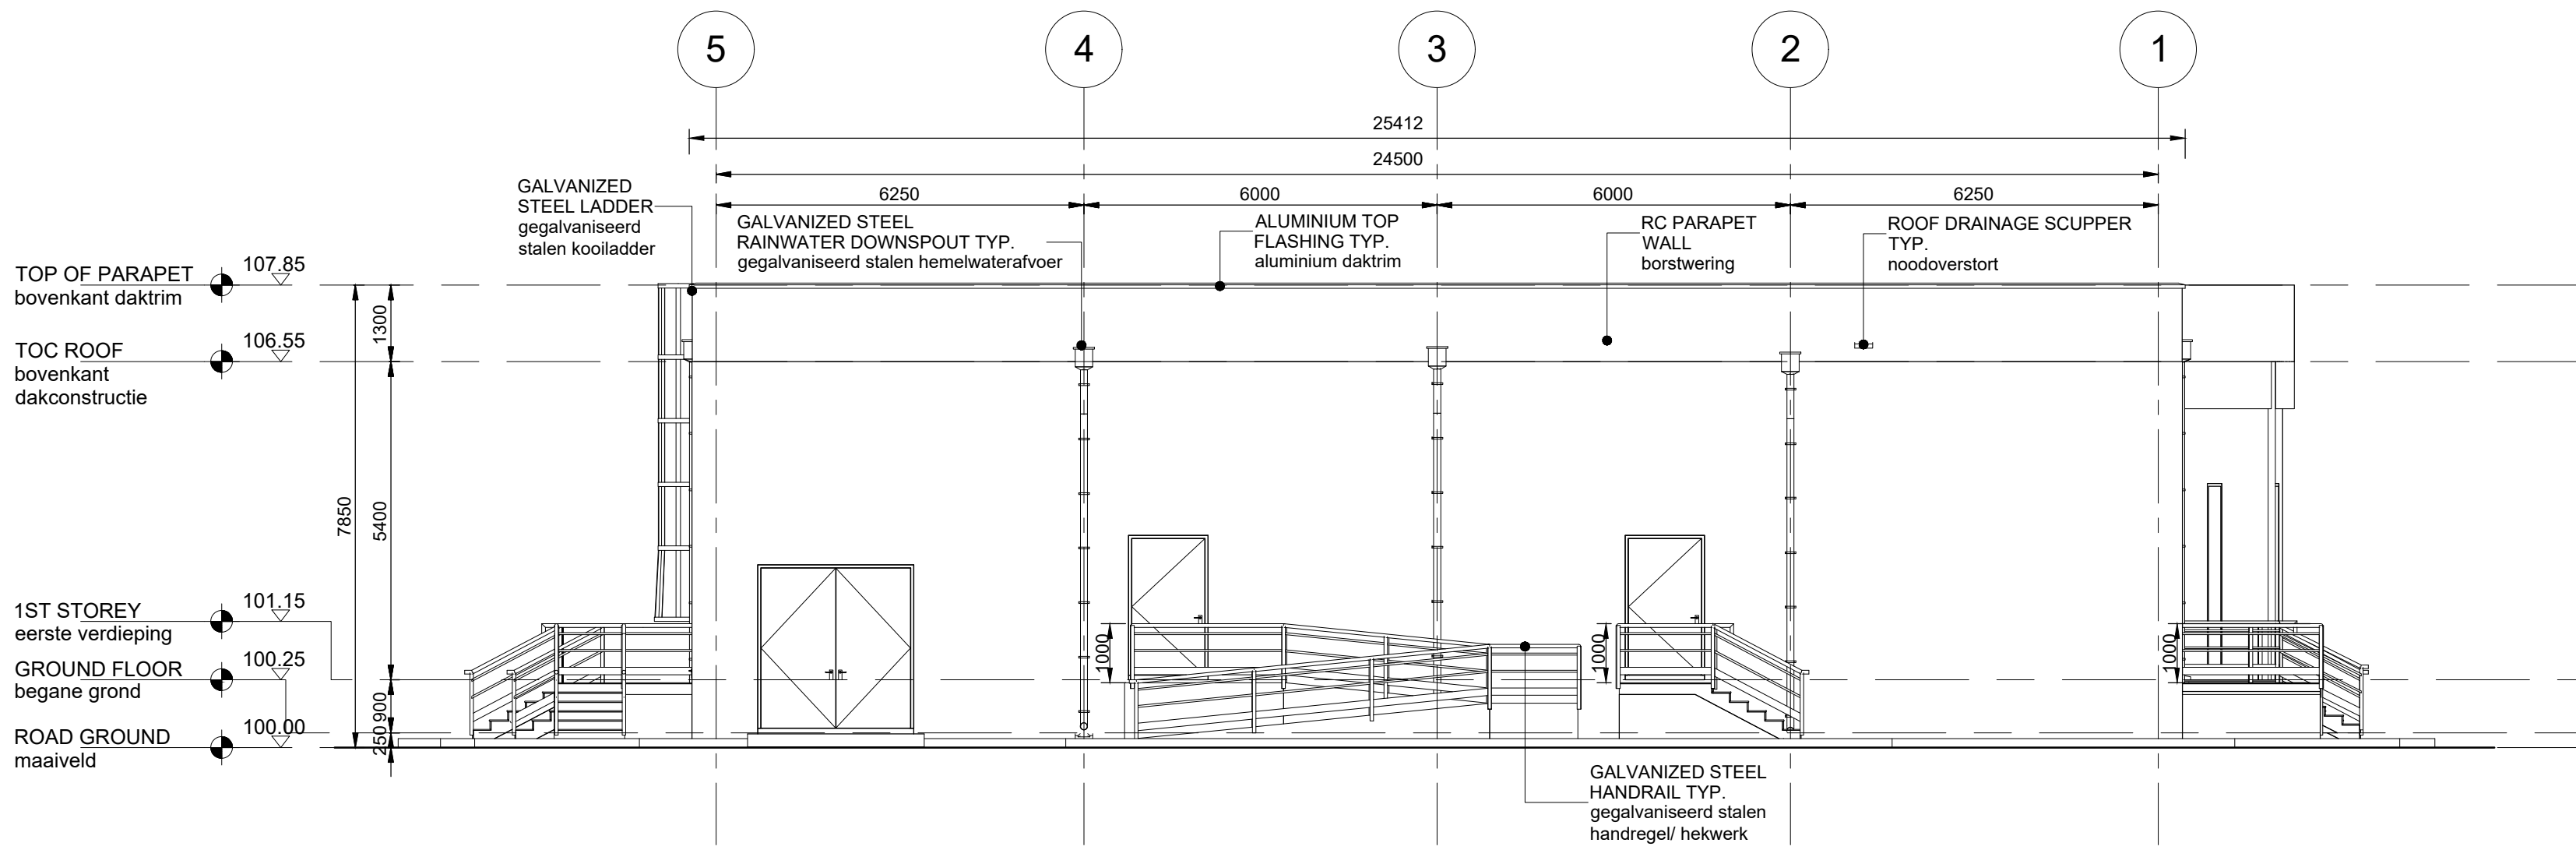

EAST - oost

1 : 100

TPT CAD MODEL - 080871C-070-001-02\_1.dwg