



OPMERKING  
 DE TEKENINGEN EN ANDERE INFORMATIE OP DEZE TEKENING ZIJN EIGENOM VAN BRISTOL MYERS SQUIBB, TECHNICAL OPERATIONS DIVISION, FACILITIES ENGINEERING EN WORDT AAN U UITGELEEND ONDER VOORBEHOUD VAN TECHNISCHE OPRECHTEN EN OP DE UITDRUKKINGEN VOORWAARDE DAT ALLE VERTROUWELIJKE ONDERWERPEN STRIKT VERTROUWELIJK WORDEN GEROUDEN EN NIET ZAL WORDEN GEBRUIKT OP EEN WILZE DIE SCHADELIJK IS VOOR DE BELANGEN VAN BRISTOL MYERS SQUIBB, TECHNICAL OPERATIONS DIVISION, FACILITIES ENGINEERING EN VOOR GEEN ENKEL ANDER DOEL DAN DEZE LNING.

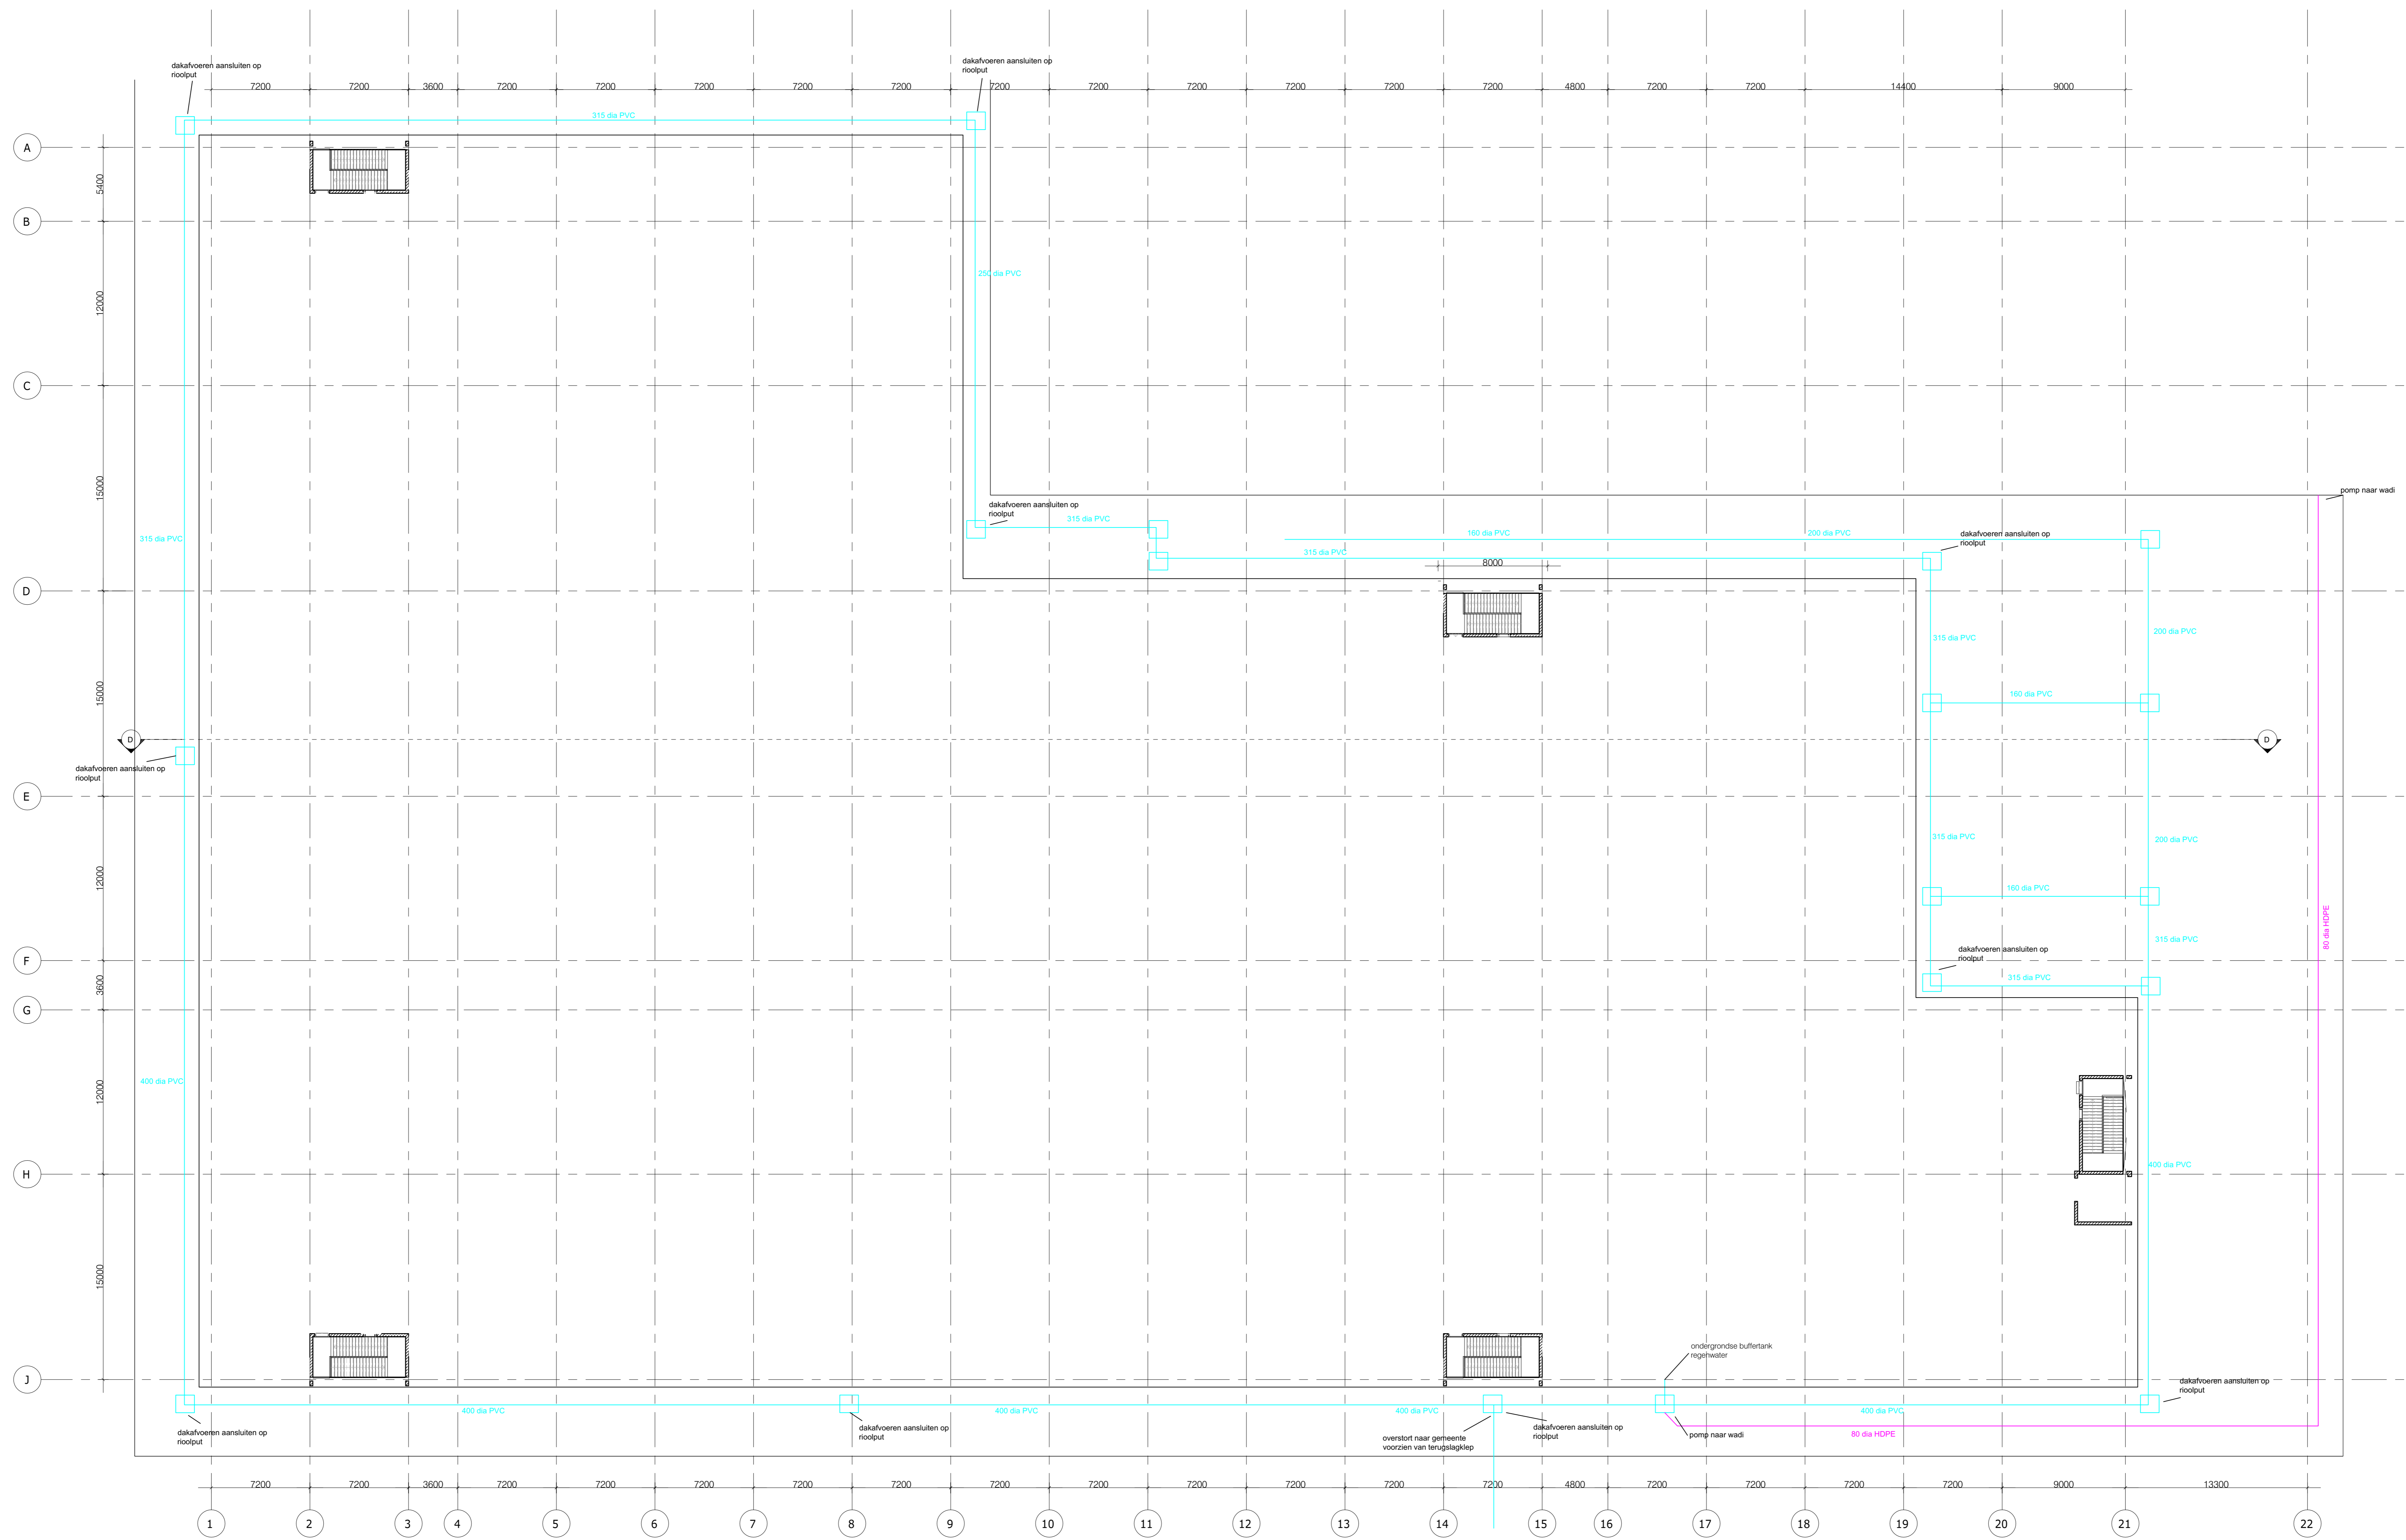

GOEDGEKEURD DOOR: EB

GETEKEND: MC

RK

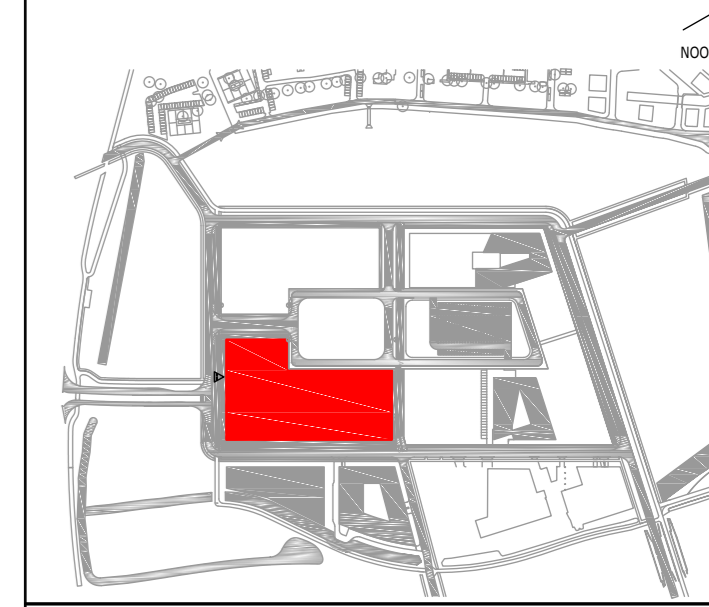

A	15/06/2021	DEFINITIEF	MC
REV.	DATAUM	OMSCHRIJVING	AKK

Bristol Myers Squibb

TITEL: HEIEMWATERPOMPER - HOOFDRIJLING

PROJECT: EU CELL THERAPY FACILITY

LOCATE: LEIDEN BIO SCIENCE PARK NETHERLANDS

CARF:	N.A.	BLADNR:	
DATAUM:	15/06/2021	TEKENINGNR:	
SCHAAL:	1:200	TEKENINGNR:	
PRJ MER:	EB	LEI-310-C-21-001B-PMT	
ONTWERPER:	MC		
LEVERANCIER:	N.A.		
AUTHEUR:	MC		
DISCIPLINE:	R		
SYSTEM:	N.A.		
SYSTEM:	N.A.		
APPARATUUR:	N.A.		
CSH CATEGORIE:	N.A.		
OBJECT NAAM:	N.A.		
DOCUMENT TYPE:	N.A.		
AFOELING:	N.A.		

**Workspace Name:** A20DB067 - BMS - European Union Cell Therapy Facility  
**Client:** DPS Group  
**Workspace Status:** Open  
**Purpose of Issue:** For Information  
**Doc Ref:** LEI-310-C-21-001B-PMT  
**Doc Path:** 01 - DPS\01.15 - Civil Structural\LEI-310-C-21-001B-PMT.pdf  
**Document Title:** HEMELWATERAFVOER - HOOFDRIOLERING **Printed on:** 15-Jun-2021 10:28 WET

---

**Issue No:** 1 **Revision:** A **Issue Date:** 15-Jun-2021 10:14 WET  
**Published by:** Mark Cotter **Issue Status:** DPS - PM (PM Approved)

**Comments Associated with this Issue:**

- DOC-COM001 MC, DG, 15-Jun-2021
- DOC-COM002 EF, DG, 15-Jun-2021
- DOC-COM003 PG, DG, 15-Jun-2021

**DOC-COM001 : Document Status Change**

**Author:** Mark Cotter, DPS Group **Date:** 15-Jun-2021 10:16 WET

**Comment Content:** Document Status was changed from --- to DPS - TA (Technical Approval) by Mark Cotter, DPS Group on 15-Jun-2021. Reason for Change : Technical review by Kuiper/Arcadis/DPS over email 15/06.

**Comment Distribution**

**Recipient**

Sean Kinnane, DPS Group  
Eddie Bolger, DPS Group  
Brendan McCloskey, DPS Group  
Philip Gamble, DPS Group

**DOC-COM002 : Document Status Change**

**Author:** Elizabeth Fagan, DPS Group **Date:** 15-Jun-2021 10:20 WET

**Comment Content:** Document Status was changed from DPS - TA (Technical Approval) to DPS - QA (QA Approved) by Elizabeth Fagan, DPS Group on 15-Jun-2021. Reason for Change : QA.

**Comment Distribution**

**Recipient**

Mary Shaw, DPS Group  
Sean Kinnane, DPS Group  
Eddie Bolger, DPS Group  
Brendan McCloskey, DPS Group  
Claire Connor, DPS Group  
Mark Cotter, DPS Group  
Philip Gamble, DPS Group

**DOC-COM003 : Document Status Change**

**Author:** Philip Gamble, DPS Group

**Date:** 15-Jun-2021 10:28 WET

**Comment** Document Status was changed from DPS - QA (QA Approved) to DPS - PM (PM Approved) by Philip Gamble,  
**Content:** DPS Group on 15-Jun-2021.Reason for Change : PM Approved.

**Comment Distribution**

**Recipient**

Mary Shaw, DPS Group  
Sean Kinnane, DPS Group  
Eddie Bolger, DPS Group  
Brendan McCloskey, DPS Group  
Claire Connor, DPS Group  
Mark Cotter, DPS Group  
Elizabeth Fagan, DPS Group