


OPMERKING
 DE TEKENINGEN EN ANDERE INFORMATIE OP DEZE TEKENING ZIJN EIGENDOM VAN BRISTOL MYERS SQUIBB. TECHNICAL OPERATIONS DIVISIONS, FACILITIES ENGINEERING EN WORDT AAN U UITGELEEND ONDER VOORBEHOUD VAN TERUGGAVE OP VERZOEK EN OP DE UITDRUKKELIJKE VOORWAARDE DAT ALLE VERTROUWELIJKE ONDERWERPEN STRIKT VERTROUWELIJK WORDEN GEHOUDEN EN NIET ZAL WORDEN GEBRUIKT OP EEN WIJZE DIE SCHADELIJK IS VOOR DE BELANGEN VAN BRISTOL MYERS SQUIBB. TECHNICAL OPERATIONS DIVISION, FACILITIES ENGINEERING EN VOOR GEEN ENKEL ANDER DOEL DAN DEZE LENING.

GOEDGEKEURD DOOR: TF

GETEKEND: DA

RO

RO/TF

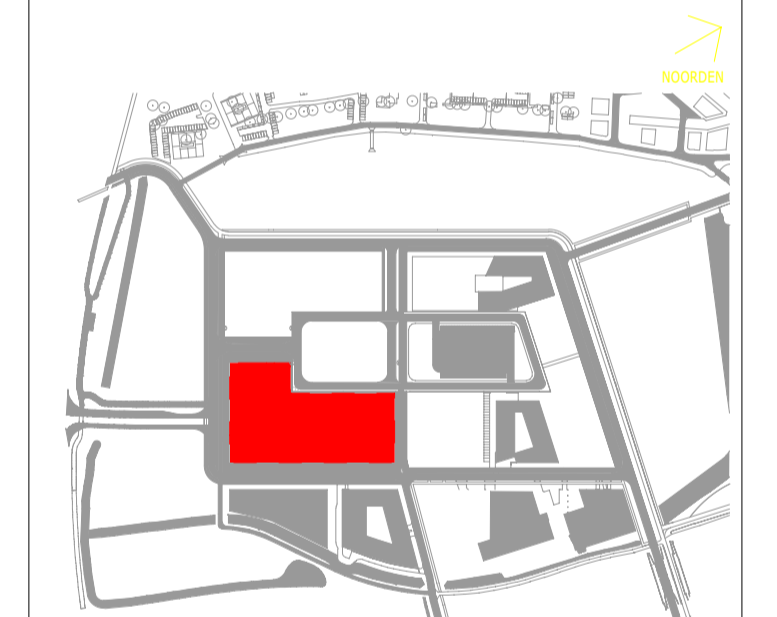

C	15-06-21	DEFINITIEF	RO
REV	DATUM	OMSCHRIJVING	AKK




TITEL: Kelder

PROJECT: EU CELL THERAPY FACILITY

FASE: DO

LOCATIE: LEIDEN BIO SCIENCE PARK NETHERLANDS

CAR#:	BLADNR:
DATUM: 14/06/2021 15:39:49	SCHAAL: 1:100
PROJ MO: RO	TEKENINGNR: LEI-310-ST-19-01-PMT
ONTWERPER: TF	LEVERANCIER:
AUTHEUR: DA	DISCIPLINE: ST
SYSTEEM:	SYSTEEM#:
APPARATUUR:	CSI CATEGORIE:
OBJECT NAAM:	DOCUMENT TYPE:
AFDELING:	

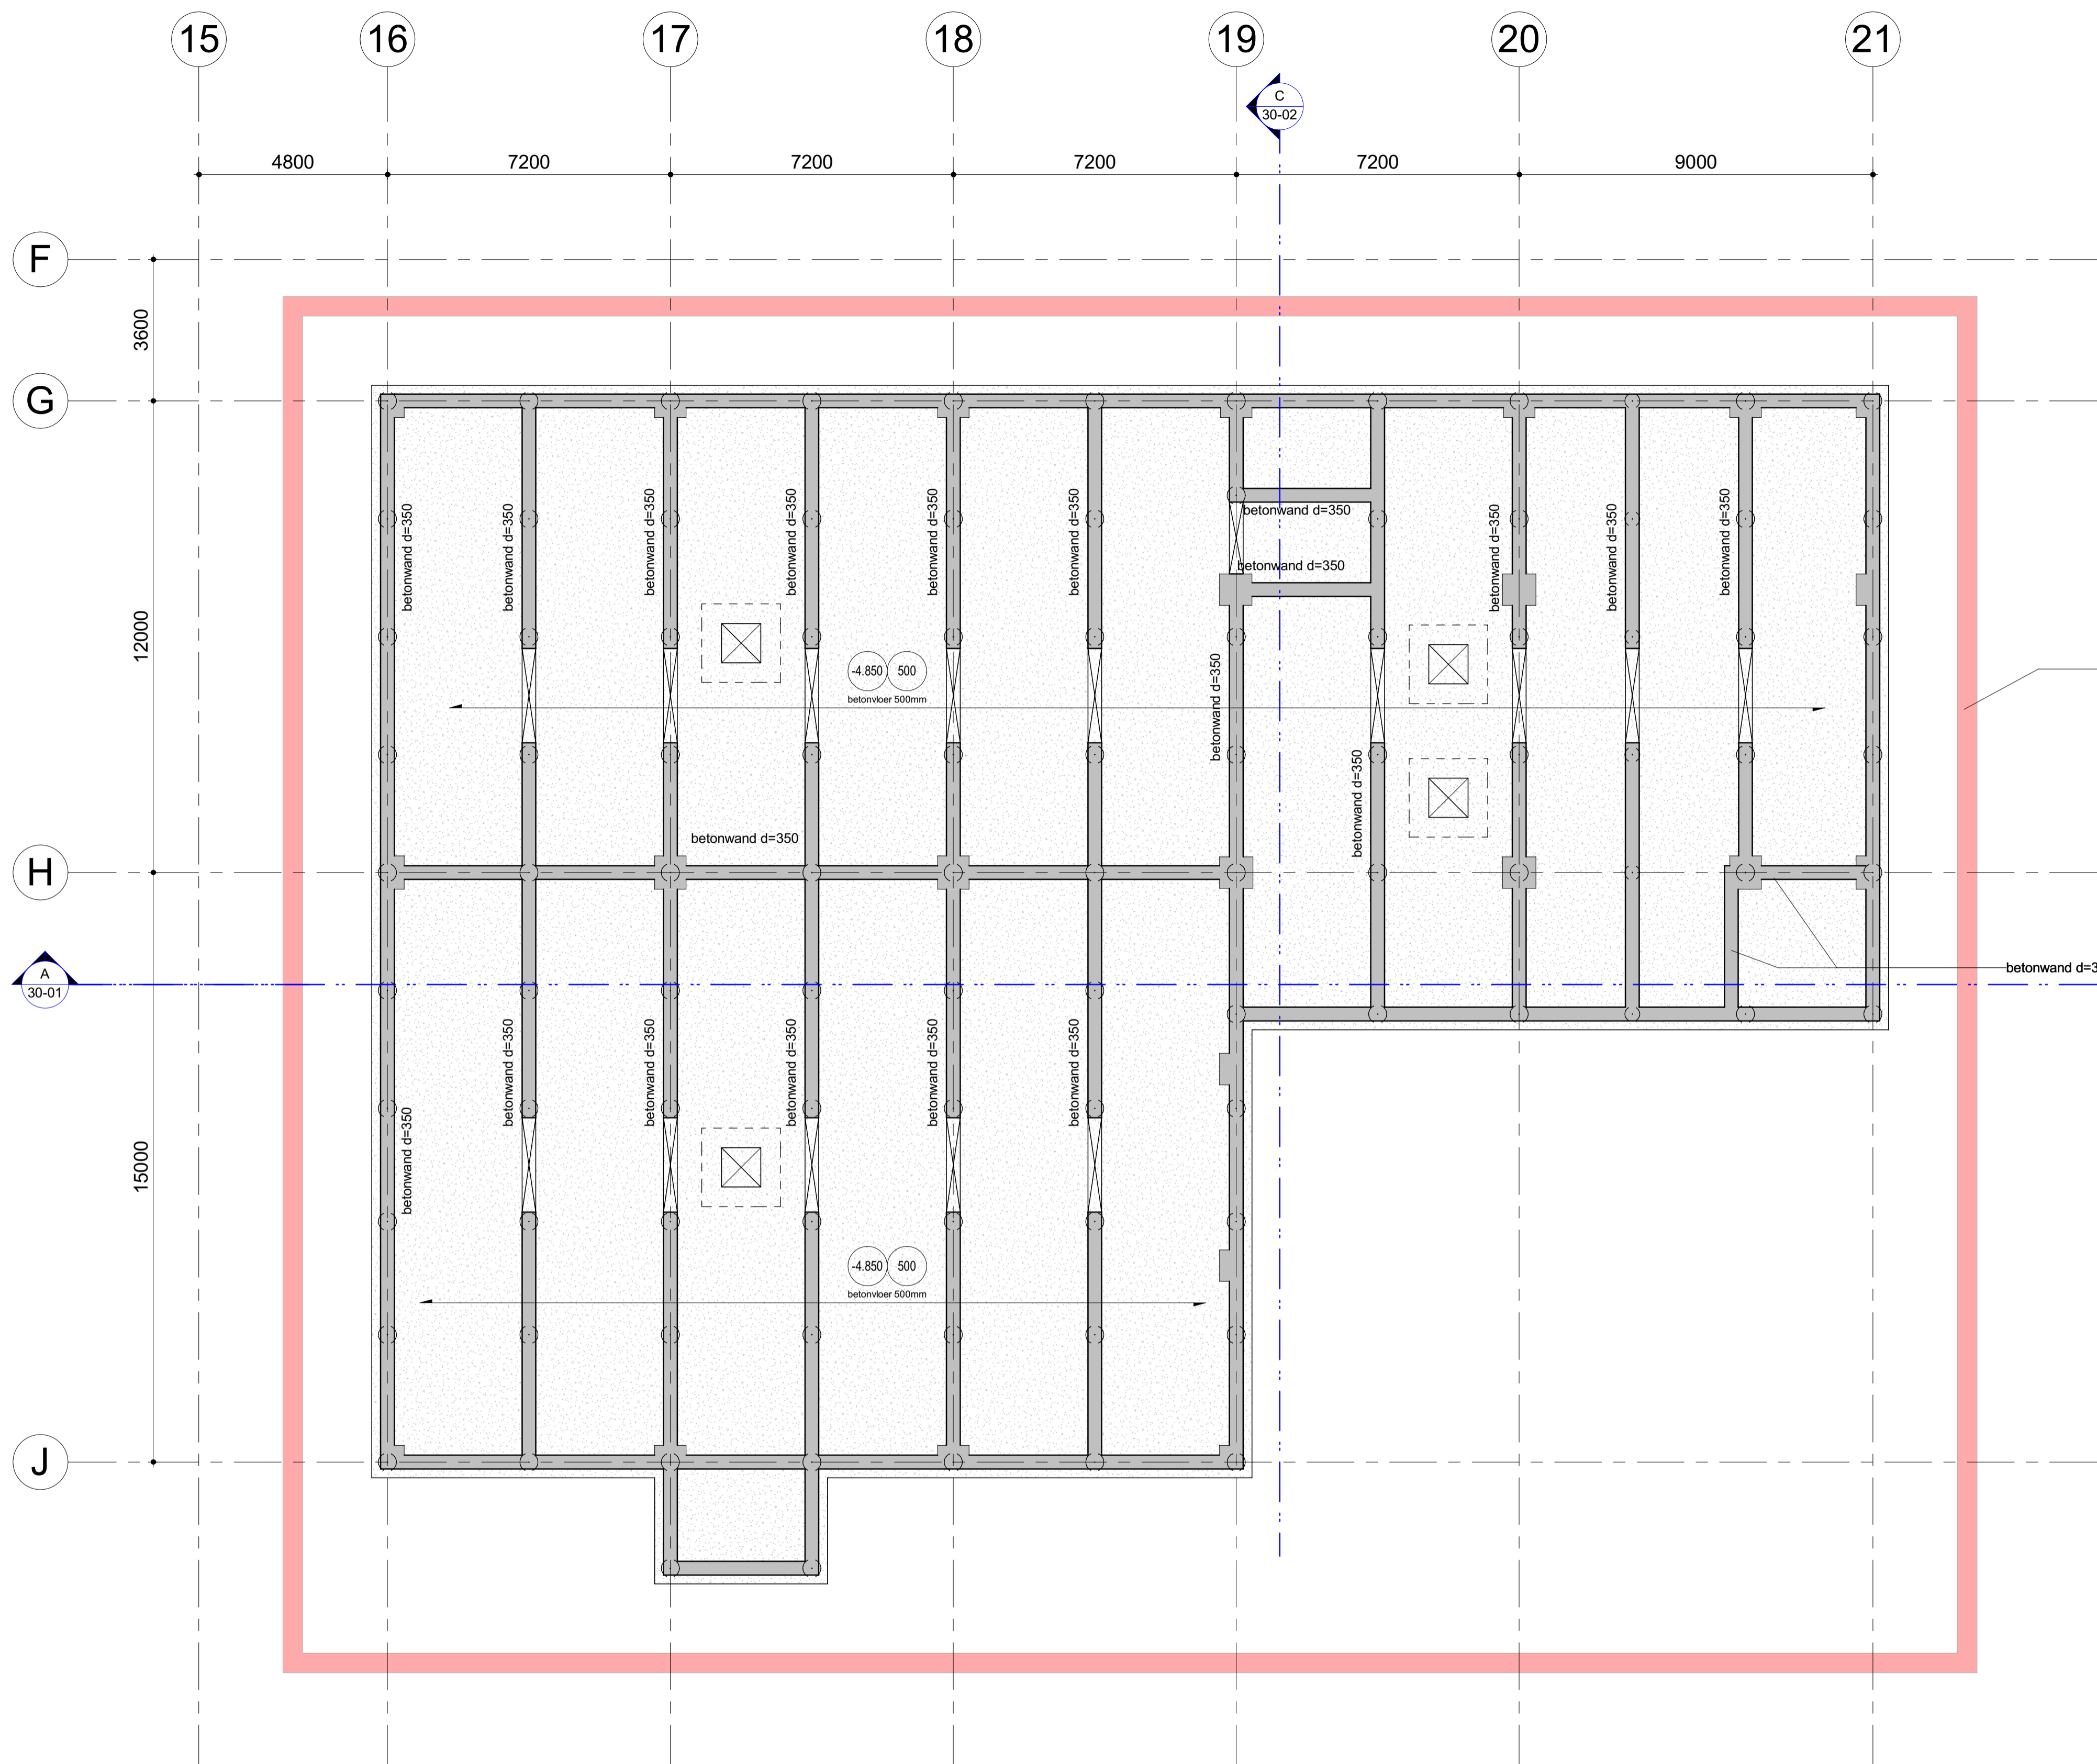

Bouwkuiptwerp conform aannemer (indicatief)

betonwand d=350

1 Keldervloer
 Schaal: 1:100

Workspace Name: A20DB067 - BMS - European Union Cell Therapy Facility

Client: DPS Group

Workspace Status: Open

Purpose of Issue: For Information

Doc Ref: LEI-310-ST-19-01

Doc Path: 01 - DPS\01.15 - Civil Structural\LEI-310-ST-19-01-PMT.pdf

Document Title: Kelder

Printed on: 14-Jun-2021 18:47 WET

Issue No: 5

Revision: C

Issue Date: 14-Jun-2021 18:16 WET

Published by: Mary Shaw

Issue Status: DPS - PM (PM Approved)

Comments Associated with this Issue:

- DOC-COM001 MC, DG, 14-Jun-2021
- DOC-COM002 EF, DG, 14-Jun-2021
- DOC-COM003 SK, DG, 14-Jun-2021

DOC-COM001 : Document Status Change

Author: Mark Cotter, DPS Group

Date: 14-Jun-2021 18:20 WET

Comment Content: Document Status was changed from --- to DPS - TA (Technical Approval) by Mark Cotter, DPS Group on 14-Jun-2021. Reason for Change : TA on behalf Arcadis.

Comment Distribution

Recipient

Mary Shaw, DPS Group
Sean Kinnane, DPS Group
Eddie Bolger, DPS Group
Brendan McCloskey, DPS Group
Claire Connor, DPS Group
Elizabeth Fagan, DPS Group
Philip Gamble, DPS Group

DOC-COM002 : Document Status Change

Author: Elizabeth Fagan, DPS Group

Date: 14-Jun-2021 18:29 WET

Comment Document Status was changed from DPS - TA (Technical Approval) to DPS - QA (QA Approved) by Elizabeth
Content: Fagan, DPS Group on 14-Jun-2021.Reason for Change : QA.

Comment Distribution

Recipient

Mary Shaw, DPS Group
Sean Kinnane, DPS Group
Eddie Bolger, DPS Group
Brendan McCloskey, DPS Group
Claire Connor, DPS Group
Mark Cotter, DPS Group
Philip Gamble, DPS Group

DOC-COM003 : Document Status Change

Author: Sean Kinnane, DPS Group

Date: 14-Jun-2021 18:47 WET

Comment Document Status was changed from DPS - QA (QA Approved) to DPS - PM (PM Approved) by Sean Kinnane,
Content: DPS Group on 14-Jun-2021.Reason for Change : Approved.

Comment Distribution

Recipient

Mary Shaw, DPS Group
Eddie Bolger, DPS Group
Brendan McCloskey, DPS Group
Claire Connor, DPS Group
Mark Cotter, DPS Group
Elizabeth Fagan, DPS Group
Philip Gamble, DPS Group