



OPMERKING
 DE TEKENINGEN EN ANDERE INFORMATIE OP DEZE TEKENING ZIJN EIGENDOM VAN BRISTOL MYERS SQUIBB. TECHNICAL OPERATIONS DIVISION, FACILITIES ENGINEERING EN WORDT AAN U UITGELEEND ONDER VOORBEHOUD VAN TERUGGAAF OP VERZOEK EN OP DE UITDRUKKELIJKE VOORWAARDE DAT ALLE VERTROUWELIJKE ONDERWERPEN STRIKT VERTROUWELIJK WORDEN GEHOUDEN EN NIET ZAL WORDEN GEBRUIKT OP EEN WILZE DIE SCHADELIJK IS VOOR DE BELANGEN VAN BRISTOL MYERS SQUIBB. TECHNICAL OPERATIONS DIVISION, FACILITIES ENGINEERING EN VOOR GEEN ENKEL ANDER DOEL DAN DEZE LENING.

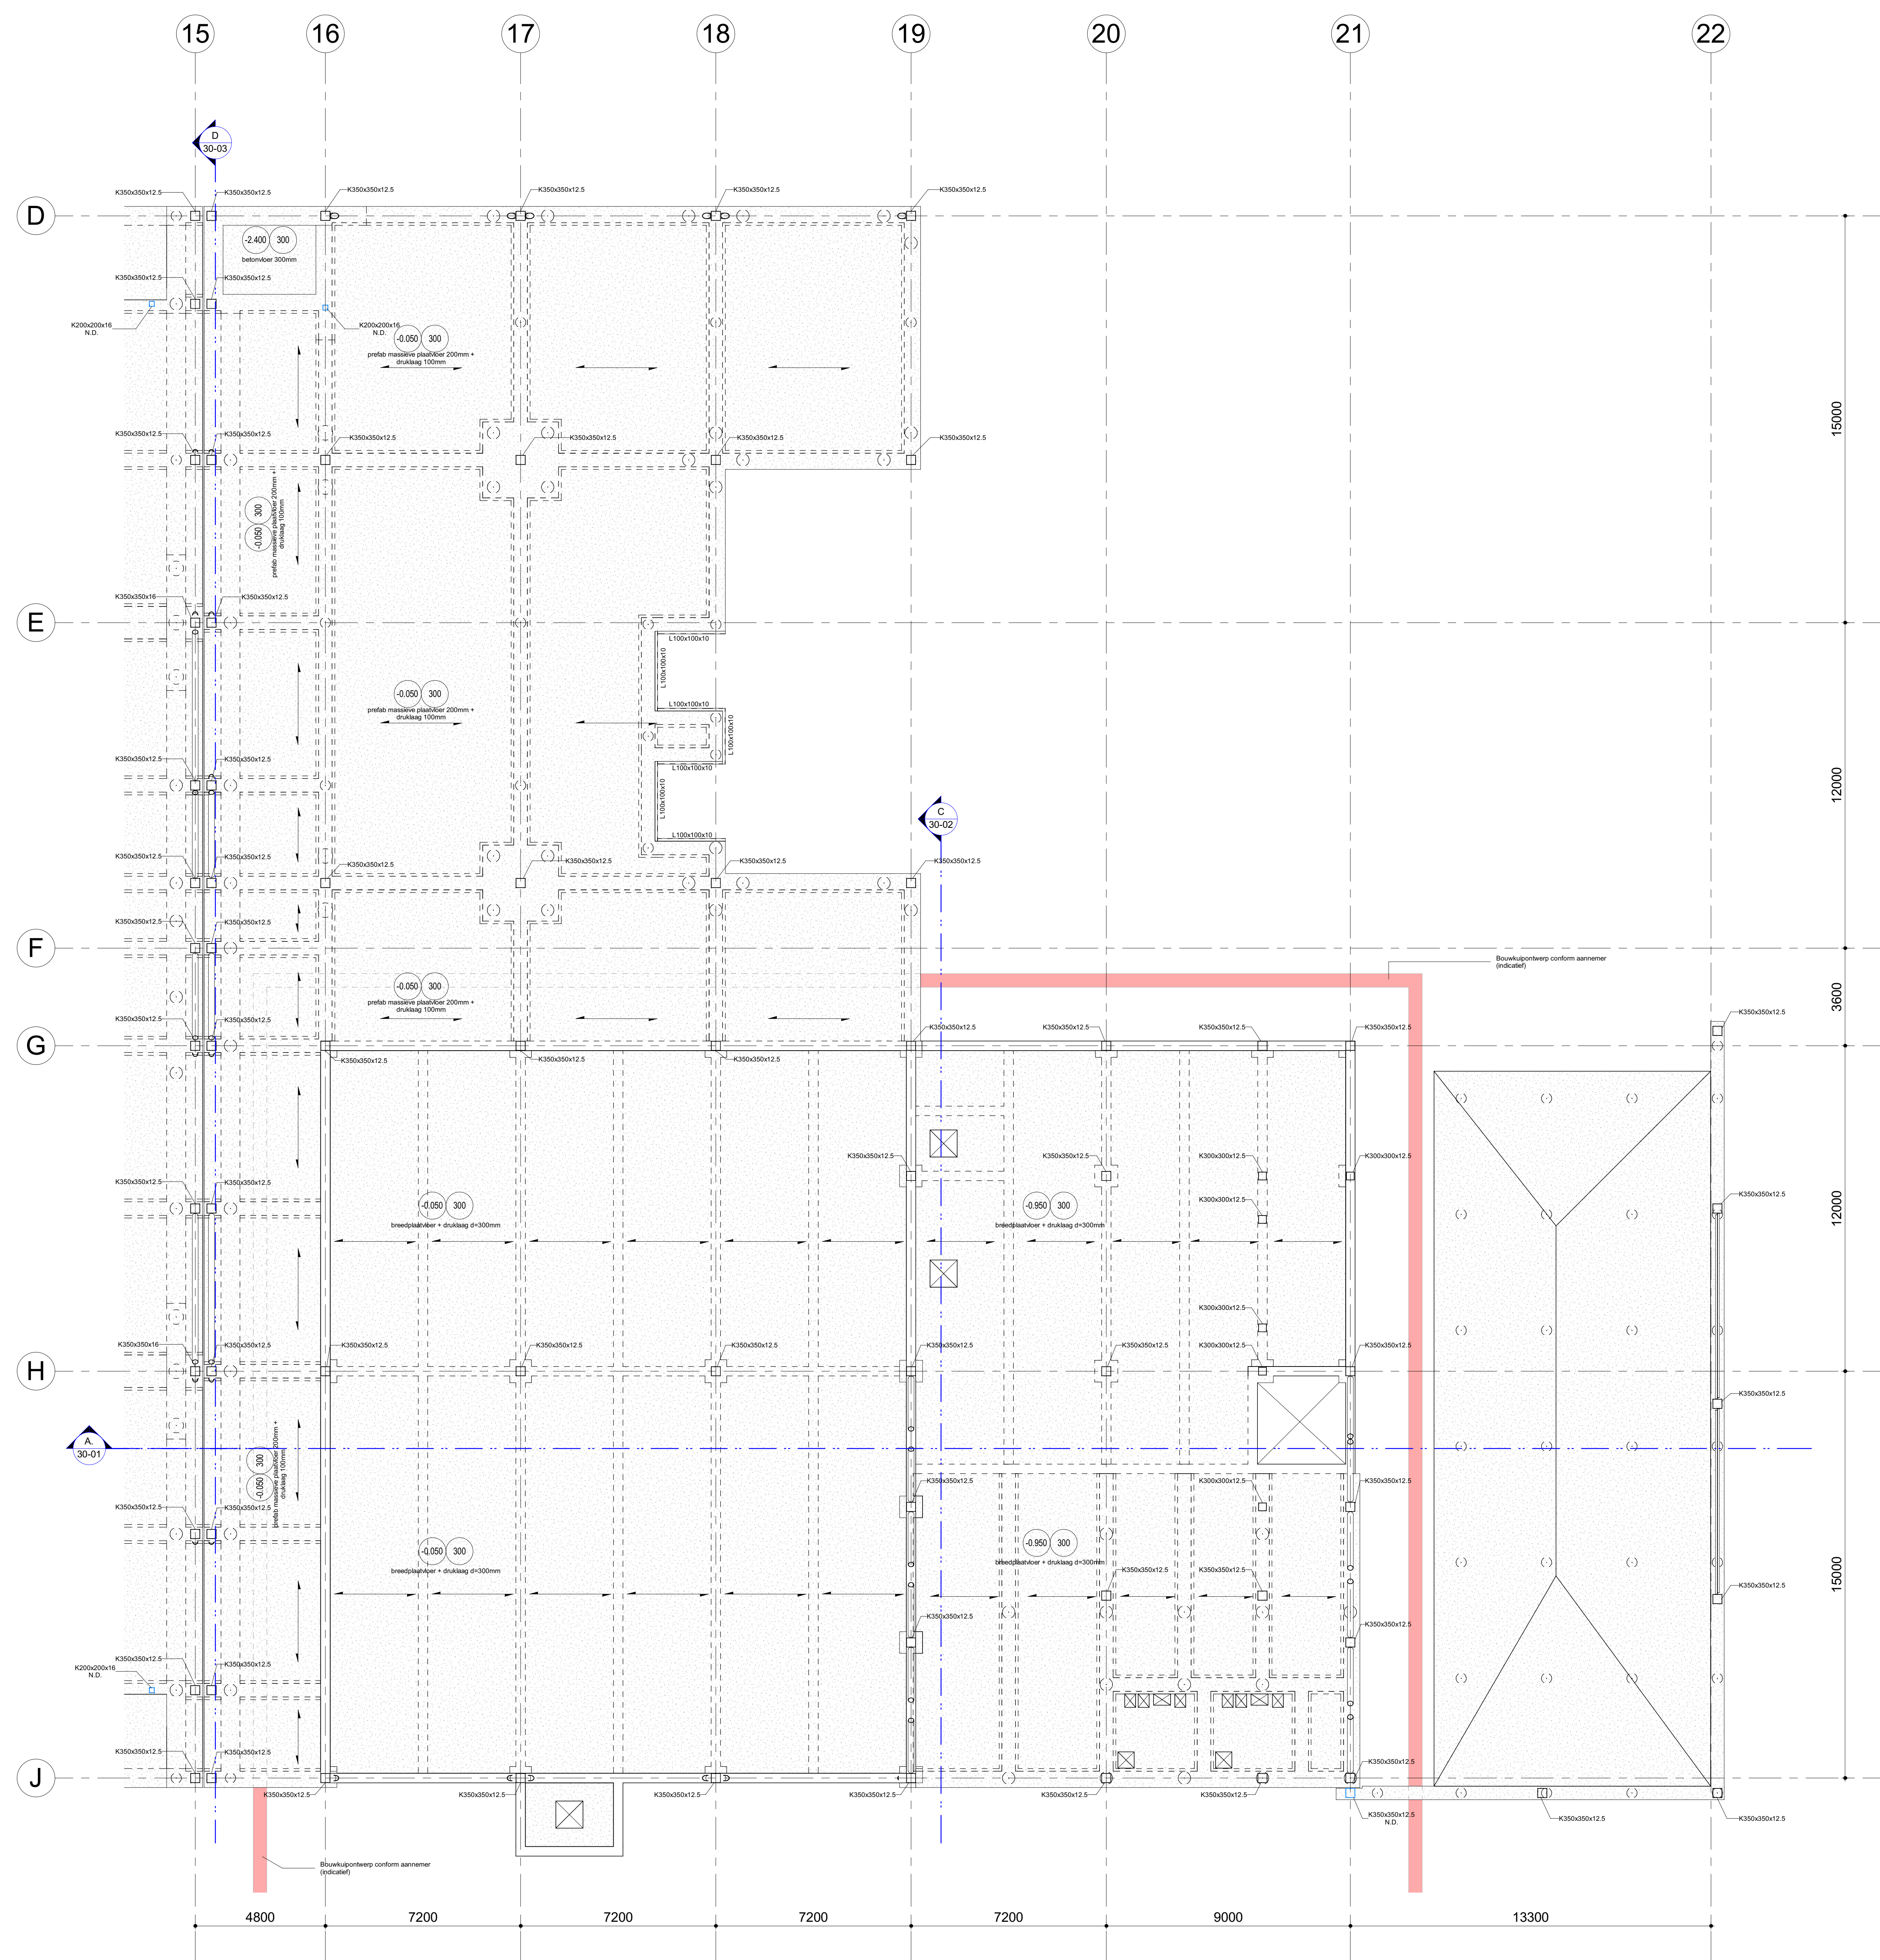

1 Begane grondvloer
 Schaal: 1:100

GOEDGEKEURD DOOR:	TF
GETEKEND:	DA
	RD
	ROTF

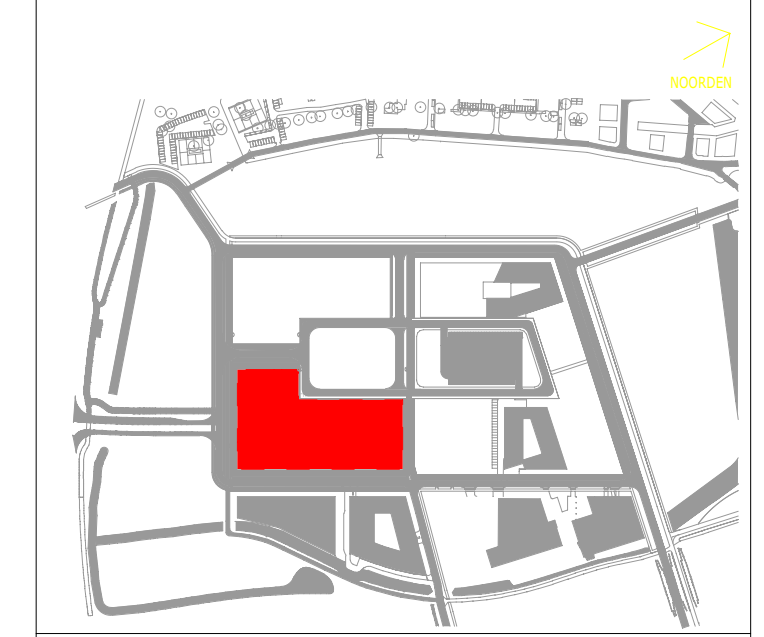

C	15-06-21	DEFINITIEF	RD
REV.	DATE	OMSCHRIJVING	AKK

Bristol Myers Squibb

TITEL: Begane grondvloer - A

PROJECT: EU CELL THERAPY FACILITY

FASE: DO

LOCATIE: LEIDEN BIO SCIENCE PARK NETHERLANDS

CARP: BLADNR:
 DATUM: 14-06-2021 15:40:07 1:1
 SCHAAL: 1:100 TEKENINGNR:
 PRJ MSB: RO LEI-310-ST-20-01-PMT
 ONTVANGSTER: TF
 LEVERANCIER:
 AUTEUR: DA
 DISCIPLINE: ST
 SYSTEEM:
 SYSTEEM:
 APPARATUUR:
 CSI CATEGORIE:
 OBJECT NAAM:
 DOCUMENT TYPE:
 AFDELING:

Workspace Name: A20DB067 - BMS - European Union Cell Therapy Facility
Client: DPS Group
Workspace Status: Open
Purpose of Issue: For Information
Doc Ref: LEI-310-ST-20-01
Doc Path: 01 - DPS\01.15 - Civil Structural\LEI-310-ST-20-01-PMT.pdf
Document Title: Begane grondvloer - A **Printed on:** 14-Jun-2021 18:47 WET

Issue No: 5 **Revision:** C **Issue Date:** 14-Jun-2021 18:16 WET
Published by: Mary Shaw **Issue Status:** DPS - PM (PM Approved)

Comments Associated with this Issue:

- DOC-COM001 MC, DG, 14-Jun-2021
- DOC-COM002 EF, DG, 14-Jun-2021

DOC-COM001 : Document Status Change

Author: Mark Cotter, DPS Group **Date:** 14-Jun-2021 18:20 WET

Comment Content: Document Status was changed from --- to DPS - TA (Technical Approval) by Mark Cotter, DPS Group on 14-Jun-2021. Reason for Change : TA on behalf Arcadis.

Comment Distribution

Recipient

Mary Shaw, DPS Group
Sean Kinnane, DPS Group
Eddie Bolger, DPS Group
Brendan McCloskey, DPS Group
Claire Connor, DPS Group
Elizabeth Fagan, DPS Group
Philip Gamble, DPS Group

DOC-COM002 : Document Status Change

Author: Elizabeth Fagan, DPS Group

Date: 14-Jun-2021 18:29 WET

Comment Document Status was changed from DPS - TA (Technical Approval) to DPS - QA (QA Approved) by Elizabeth
Content: Fagan, DPS Group on 14-Jun-2021.Reason for Change : QA.

Comment Distribution

Recipient

Mary Shaw, DPS Group
Sean Kinnane, DPS Group
Eddie Bolger, DPS Group
Brendan McCloskey, DPS Group
Claire Connor, DPS Group
Mark Cotter, DPS Group
Philip Gamble, DPS Group