


OPMERKING  
 DE TEKENINGEN EN ANDERE INFORMATIE OP DEZE TEKENING ZIJN EIGENDOM VAN BRISTOL MYERS SQUIBB. TECHNICAL OPERATIONS DIVISIONS, FACILITIES ENGINEERING EN WORDT AAN U UITGELEEND ONDER VOORBEHOUD VAN VERANTWOORDELIJKHEID EN OP DE UITDRUKKINGEN VOORWAARDE DAT ALLE VERTROUWELIJKE ONDERWERPEN STRONG VERTROUWELIJKE WERKEN GEKOORD EN NIET ZAL WORDEN GEBRUIKT OF BIJEN WED. DE SCHIEDERIK VOOR DE BELANGEN VAN BRISTOL MYERS SQUIBB. TECHNICAL OPERATIONS DIVISIONS, FACILITIES ENGINEERING EN VOOR GEEN ENKEL ANDER DOEL DAN DEZE LENING.

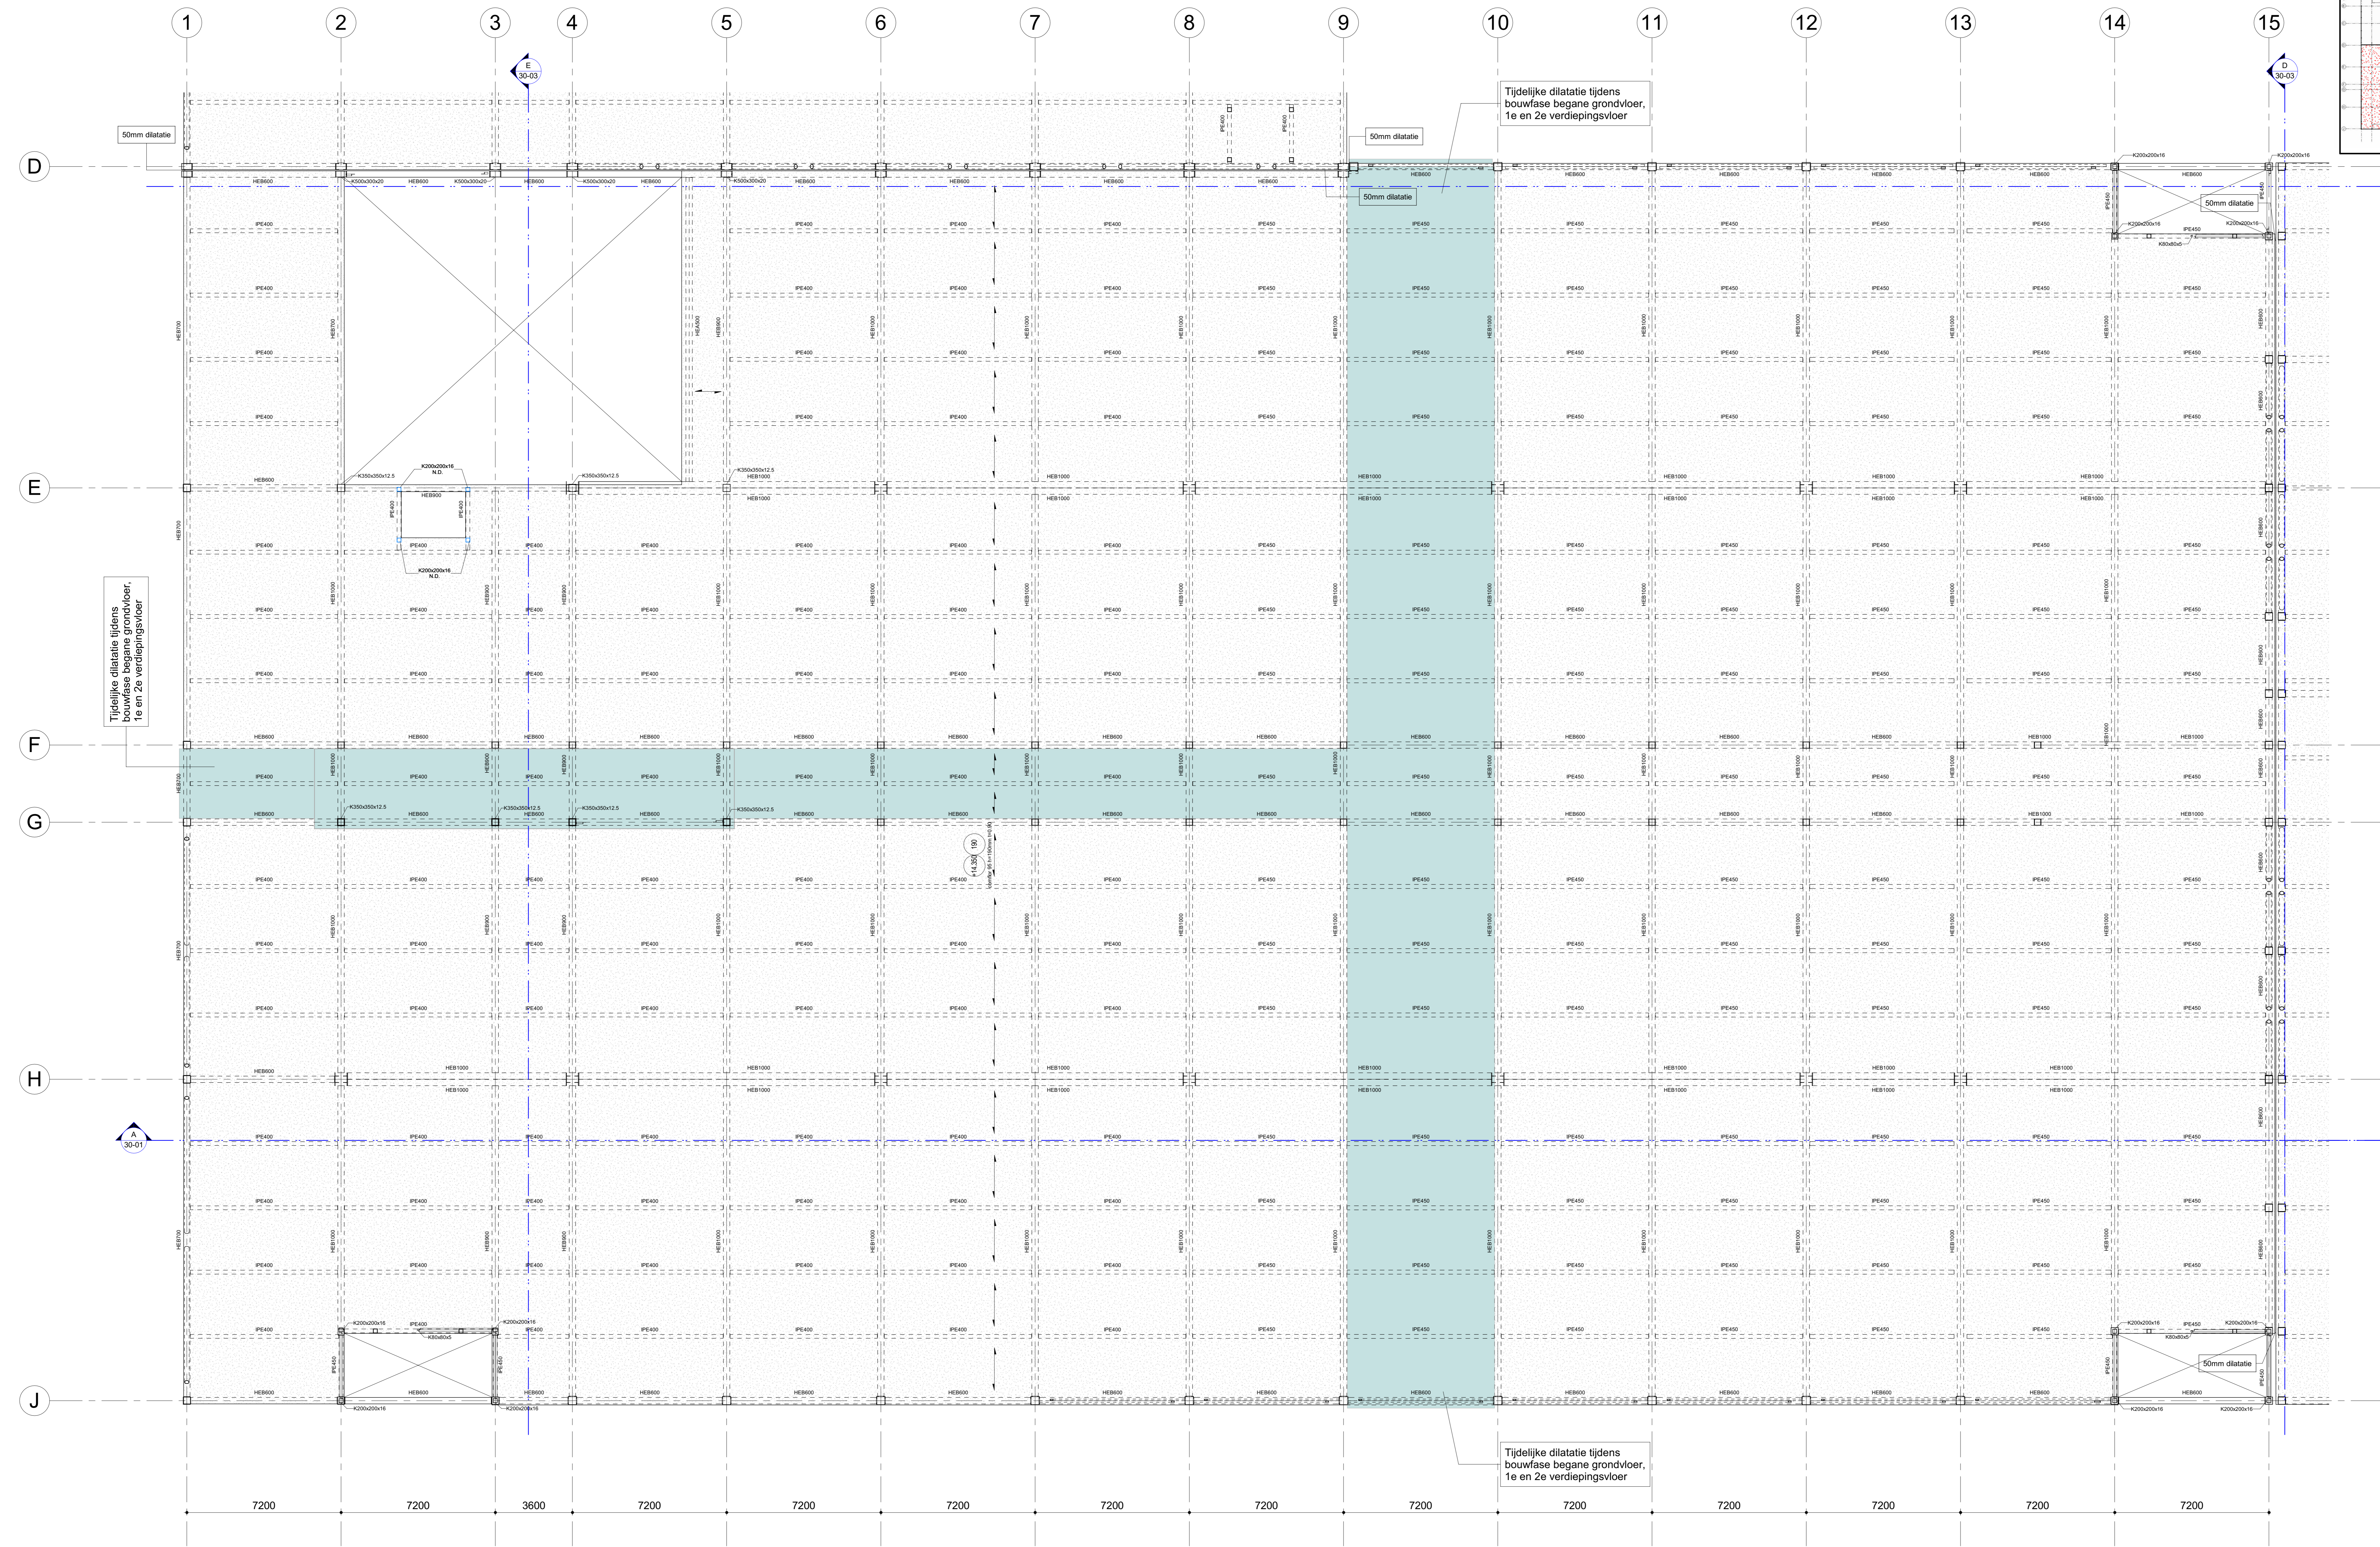


Tijdelijke dilatatie tijdens bouwfase begane grondvloer, 1e en 2e verdiepingvloer

Tijdelijke dilatatie tijdens bouwfase begane grondvloer, 1e en 2e verdiepingvloer

Tijdelijke dilatatie tijdens bouwfase begane grondvloer, 1e en 2e verdiepingvloer

GOEDGEKEURD DOOR:	TF
GETEKEND:	DA
	RO
	RO/TF

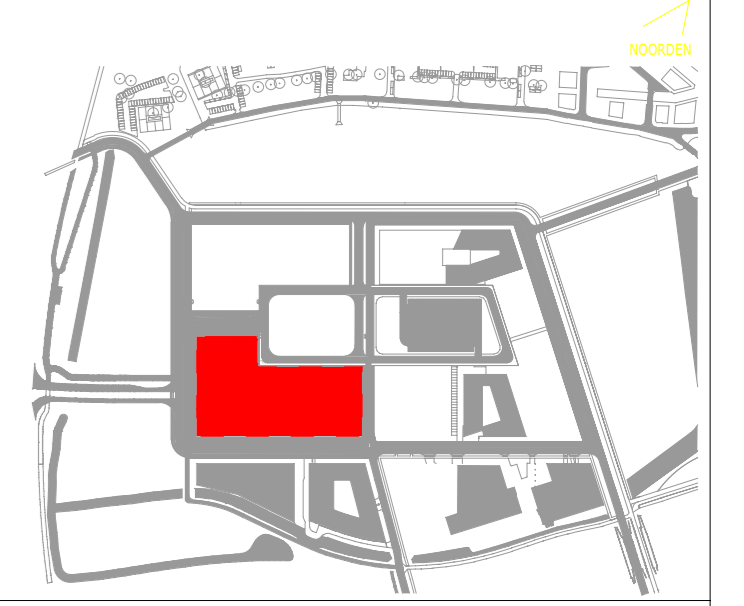

C 15-00-21 DEFINTIEF RO  
 REV. DATUM OMSCHRIJVING AXJ

Bristol Myers Squibb

TITEL: 2e verdieping - B

PROJECT: EU CELL THERAPY FACILITY

FASE: DO

LOCATIE: LEIDEN BIO SCIENCE PARK NETHERLANDS

CARP	BLADNR:
DATUM:	14/02/2021 15:41:30
SCHAAL:	1:100
PRJ MGR:	RO
ONTWERPER:	TF
LEVERANCIER:	LEI-310-ST-22-02-PMT
AUTHEUR:	DA
DISCIPLINE:	ST
SYSTEM:	
APPARATUUR:	
OBJECT CATEGORIE:	
OBJECT NAAM:	
DOCUMENT TYPE:	
ADELING:	

**Workspace Name:** A20DB067 - BMS - European Union Cell Therapy Facility  
**Client:** DPS Group  
**Workspace Status:** Open  
**Purpose of Issue:** For Information  
**Doc Ref:** LEI-310-ST-22-02  
**Doc Path:** 01 - DPS\01.15 - Civil Structural\LEI-310-ST-22-02-PMT.pdf  
**Document Title:** 2e verdieping - **Printed on:** 14-Jun-2021 18:47 WET

---

**Issue No:** 5 **Revision:** C **Issue Date:** 14-Jun-2021 18:16 WET  
**Published by:** Mary Shaw **Issue Status:** DPS - PM (PM Approved)

**Comments Associated with this Issue:**

- DOC-COM001 MC, DG, 14-Jun-2021
- DOC-COM002 EF, DG, 14-Jun-2021

**DOC-COM001 : Document Status Change**

**Author:** Mark Cotter, DPS Group **Date:** 14-Jun-2021 18:20 WET

**Comment Content:** Document Status was changed from --- to DPS - TA (Technical Approval) by Mark Cotter, DPS Group on 14-Jun-2021. Reason for Change : TA on behalf Arcadis.

**Comment Distribution**

**Recipient**

Mary Shaw, DPS Group  
Sean Kinnane, DPS Group  
Eddie Bolger, DPS Group  
Brendan McCloskey, DPS Group  
Claire Connor, DPS Group  
Elizabeth Fagan, DPS Group  
Philip Gamble, DPS Group

**DOC-COM002 : Document Status Change**

**Author:** Elizabeth Fagan, DPS Group

**Date:** 14-Jun-2021 18:29 WET

**Comment** Document Status was changed from DPS - TA (Technical Approval) to DPS - QA (QA Approved) by Elizabeth  
**Content:** Fagan, DPS Group on 14-Jun-2021.Reason for Change : QA.

**Comment Distribution**

**Recipient**

Mary Shaw, DPS Group  
Sean Kinnane, DPS Group  
Eddie Bolger, DPS Group  
Brendan McCloskey, DPS Group  
Claire Connor, DPS Group  
Mark Cotter, DPS Group  
Philip Gamble, DPS Group