

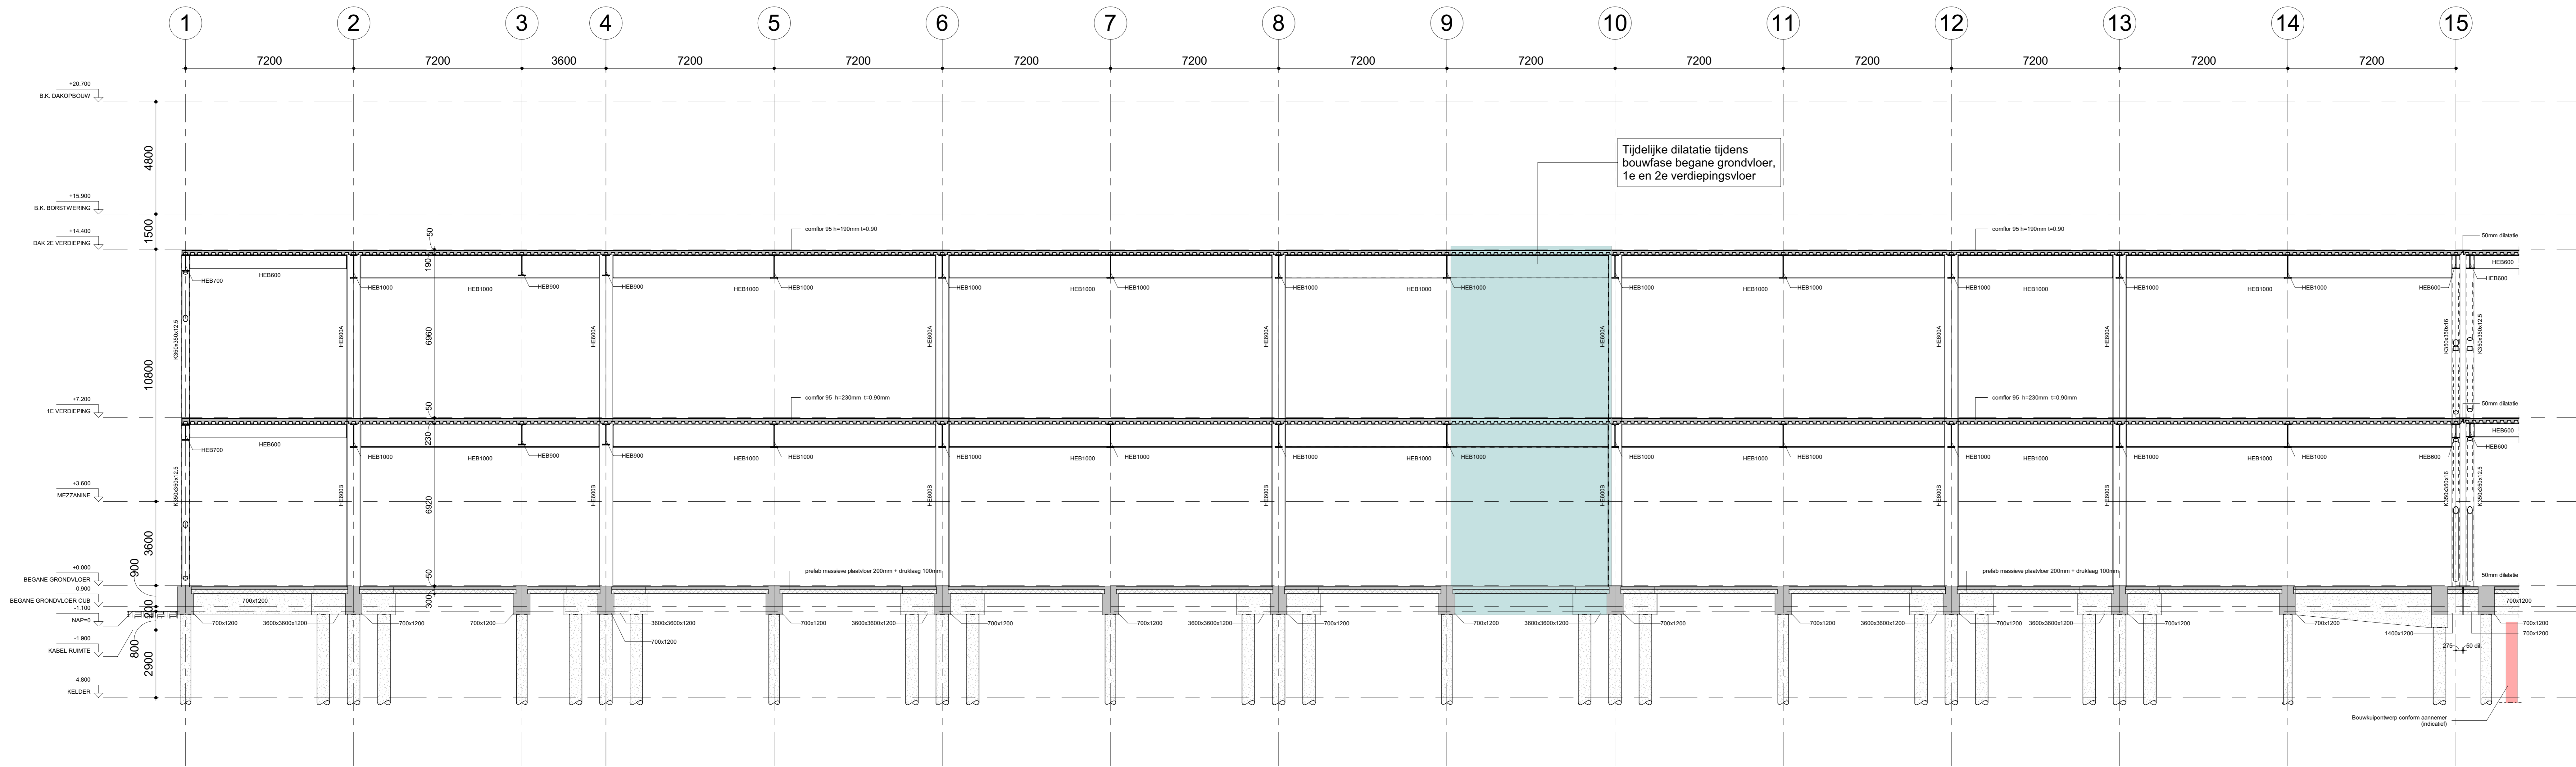


OPMERKING
 DE TEKENINGEN EN ANDERE INFORMATIE OP DEZE TEKENING ZIJN BEGROEFD DOOR BRISTOL MYERS SQUIBB. TECHNICAL OPERATIONS DIVISIONS, FACILITIES ENGINEERING EN WORDT AAN U UITGELEEND ONDER VOORBEHOUD VAN VERANTWOORDELIJKHEID EN OP DE UITDRUKKINGEN VOORWAARDE DAT ALLE VERVOLWOLLEN ONDERWERPEN STRONG VERTROUWELIJK WORDEN GEHOUDEN EN NIET ZAL WORDEN GEBRUIKT OF BIJEN WILDE DE SCHAKELIJK VOOR DE BELANGEN VAN BRISTOL MYERS SQUIBB. TECHNICAL OPERATIONS DIVISIONS, FACILITIES ENGINEERING EN VOOR GEEN ENKEL ANDER DOEL DAN DEZE LENING.

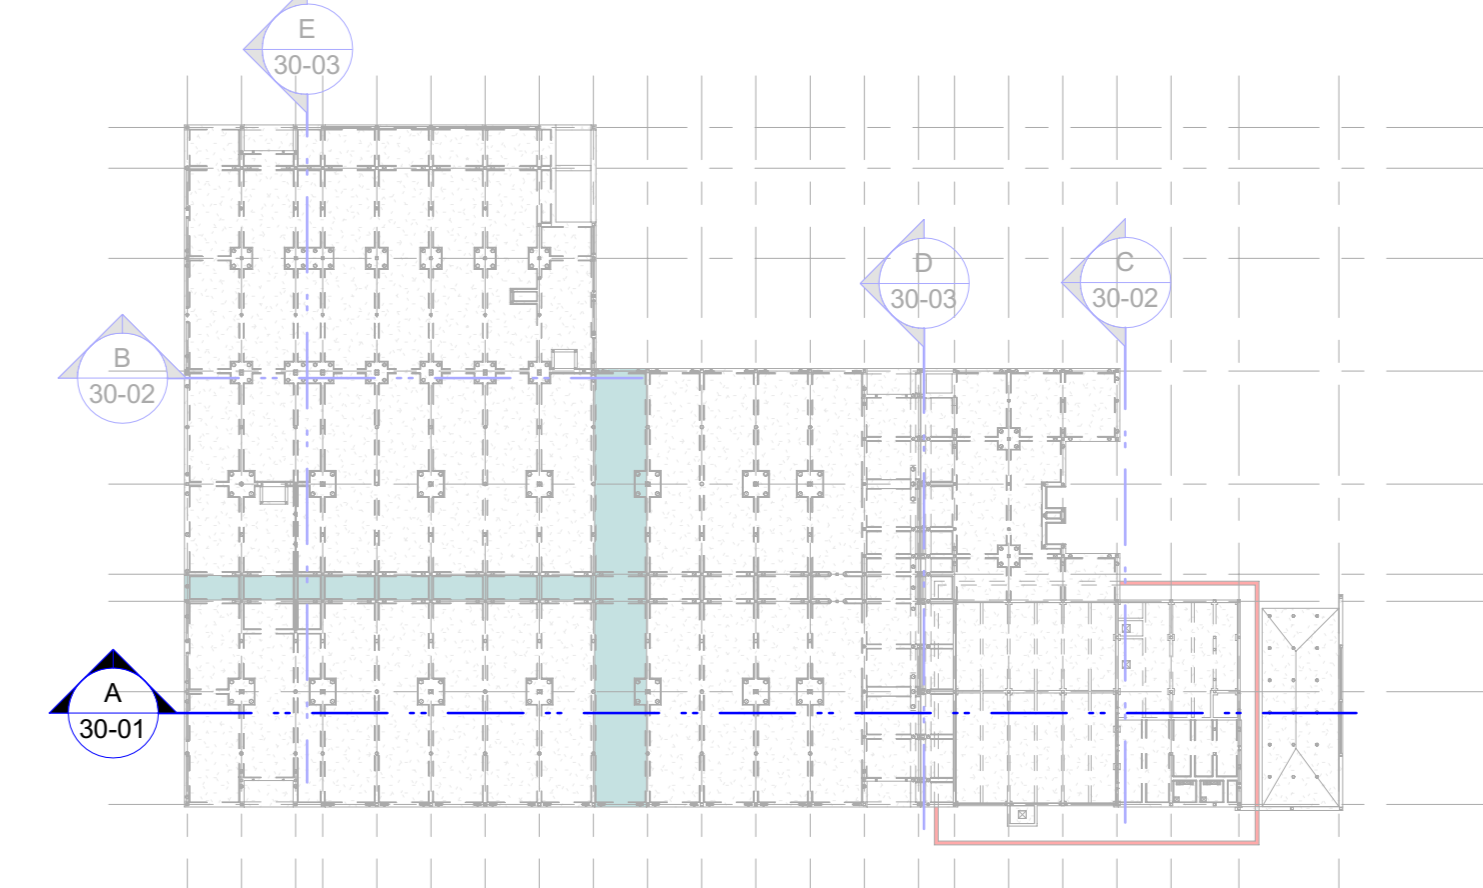


A DOORSNEDE
 Schaal: 1:100

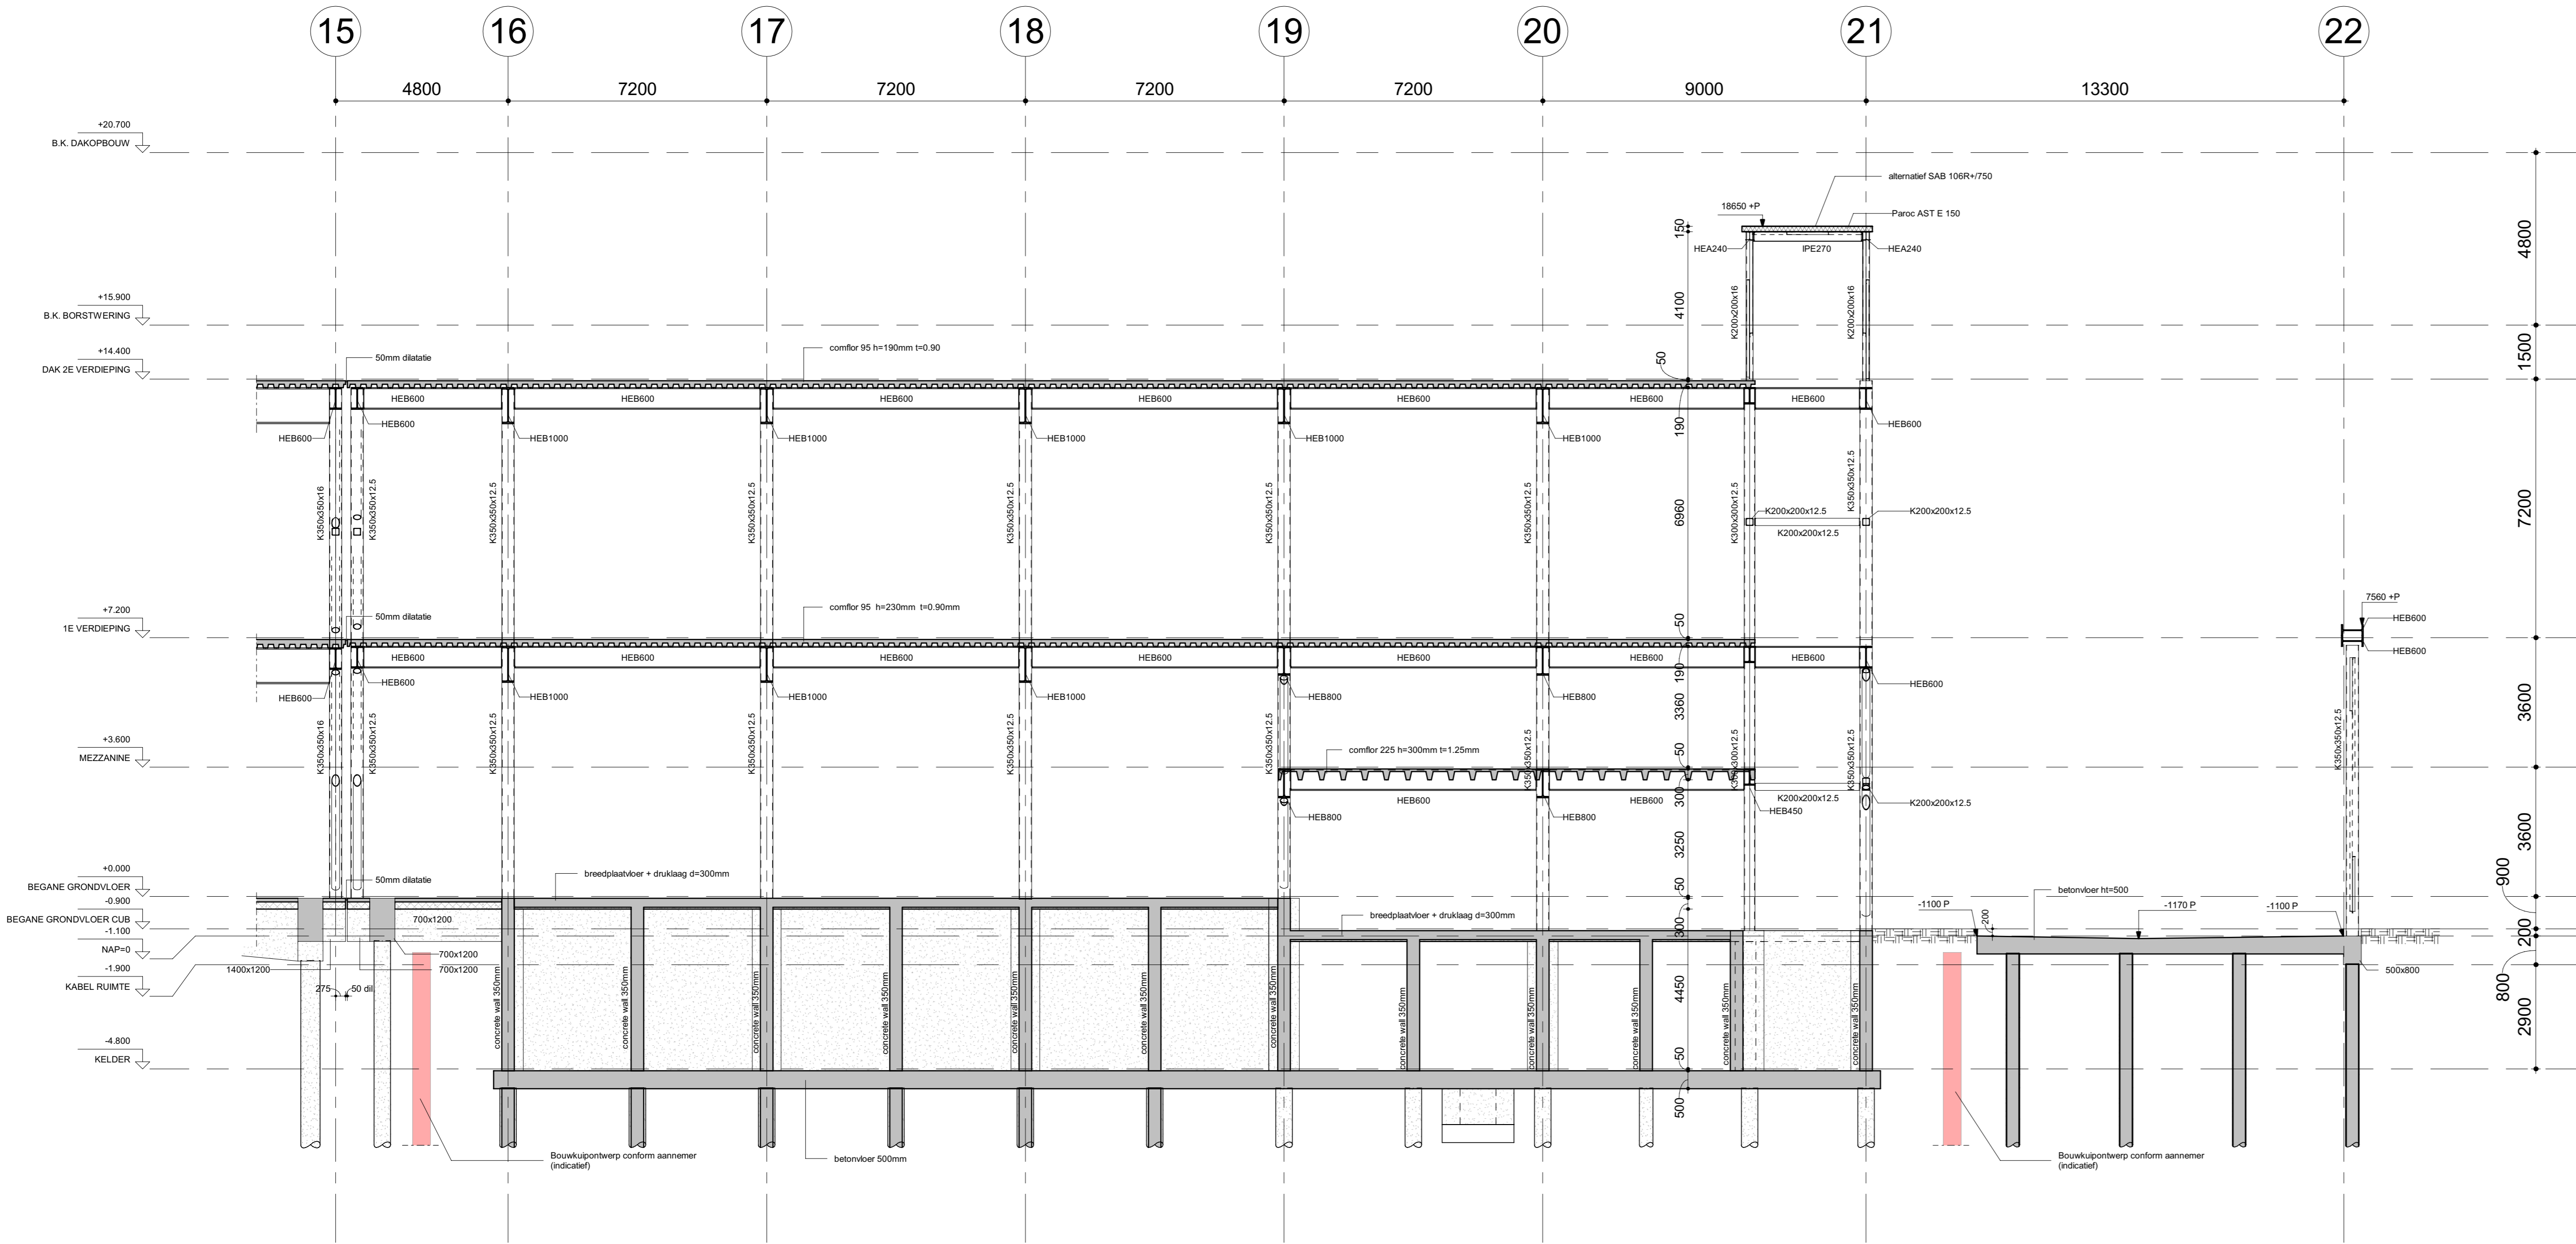

OVERZICHT DOORSNEDEN
 Schaal: 1:1000

GOEDGEKEURD DOOR:	TF
GETEKEND:	DA
	RO
	RO/TF

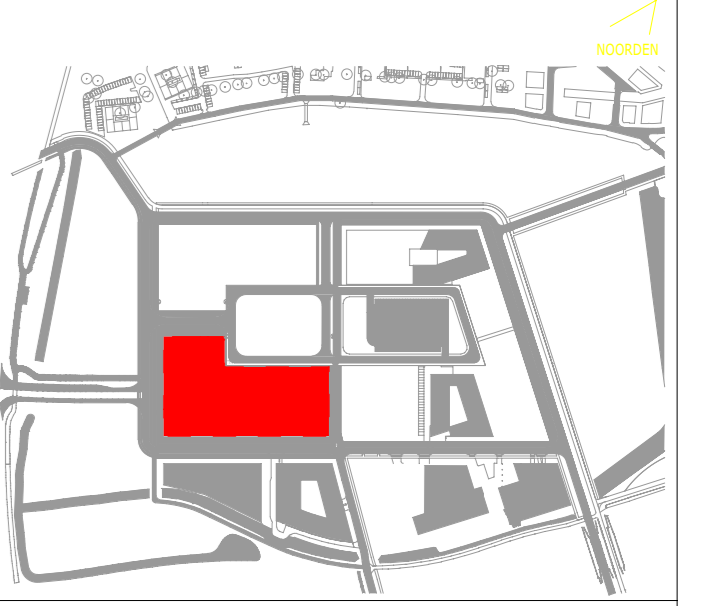

C 15-09-21	DEFINITIEF	RO
REV. DATUM	OMSCHRIJVING	AKX
TITEL: Doorsnede A		
PROJECT: EU CELL THERAPY FACILITY		
FASE: DO		
LOCATIE: LEIDEN BIO SCIENCE PARK NETHERLANDS		
CARP	BLADNR:	
DATE:	14/02/2021 15:42:10	
SCHAKEL:	As ingekende TEKENINGEN	
PRJ MGR:	RO	LEI-310-ST-30-01-PMT
ONTWERPER:	TF	
LEVERANCIER:		
AUTHEUR:	DA	
DISCIPLINE:	ST	
SYSTEM:		
APPARATUUR:		
CSI CATEGORIE:		
OBJECT NAAM:		
DOCUMENT TYPE:		
AFDDELING:		

Workspace Name: A20DB067 - BMS - European Union Cell Therapy Facility

Client: DPS Group

Workspace Status: Open

Purpose of Issue: For Information

Doc Ref: LEI-310-ST-30-01

Doc Path: 01 - DPS\01.15 - Civil Structural\LEI-310-ST-30-01-PMT.pdf

Document Title: Doorsnede A

Printed on: 14-Jun-2021 18:47 WET

Issue No: 5

Revision: C

Issue Date: 14-Jun-2021 18:07 WET

Published by: Elizabeth Fagan

Issue Status: DPS - PM (PM Approved)

Comments Associated with this Issue:

DOC-COM001 MC, DG, 14-Jun-2021

DOC-COM002 EF, DG, 14-Jun-2021

DOC-COM001 : Document Status Change

Author: Mark Cotter, DPS Group

Date: 14-Jun-2021 18:20 WET

Comment Content: Document Status was changed from --- to DPS - TA (Technical Approval) by Mark Cotter, DPS Group on 14-Jun-2021. Reason for Change : TA on behalf Arcadis.

Comment Distribution

Recipient

Mary Shaw, DPS Group
Sean Kinnane, DPS Group
Eddie Bolger, DPS Group
Brendan McCloskey, DPS Group
Claire Connor, DPS Group
Elizabeth Fagan, DPS Group
Philip Gamble, DPS Group

DOC-COM002 : Document Status Change

Author: Elizabeth Fagan, DPS Group

Date: 14-Jun-2021 18:29 WET

Comment Document Status was changed from DPS - TA (Technical Approval) to DPS - QA (QA Approved) by Elizabeth
Content: Fagan, DPS Group on 14-Jun-2021.Reason for Change : QA.

Comment Distribution

Recipient

Mary Shaw, DPS Group
Sean Kinnane, DPS Group
Eddie Bolger, DPS Group
Brendan McCloskey, DPS Group
Claire Connor, DPS Group
Mark Cotter, DPS Group
Philip Gamble, DPS Group