



OPMERKING
 DE TEKENINGEN EN ANDERE INFORMATIE OP DEZE TEKENING ZIJN EIGENDOM VAN BRISTOL MYERS SQUIBB. TECHNICAL OPERATIONS DIVISION, FACILITIES ENGINEERING EN WORDT AAN U UITGELEEND ONDER VOORBEHOUD VAN TERUGGAAF OP VERZOEK EN OP DE UITDRUKKELIJKE VOORWAARDE DAT ALLE VERTROUWELIJKE ONDERWERPEN STRIKT VERTROUWELIJK WORDEN GEBRUIKT EN NIET DAL WORDEN GEBRUIKT OP EEN WIJZE DIE SCHADELIJK IS VOOR DE BELANGEN VAN BRISTOL MYERS SQUIBB. TECHNICAL OPERATIONS DIVISION, FACILITIES ENGINEERING EN VOOR GEEN ENKEL ANDER DOEL DAN DEZE LENING.

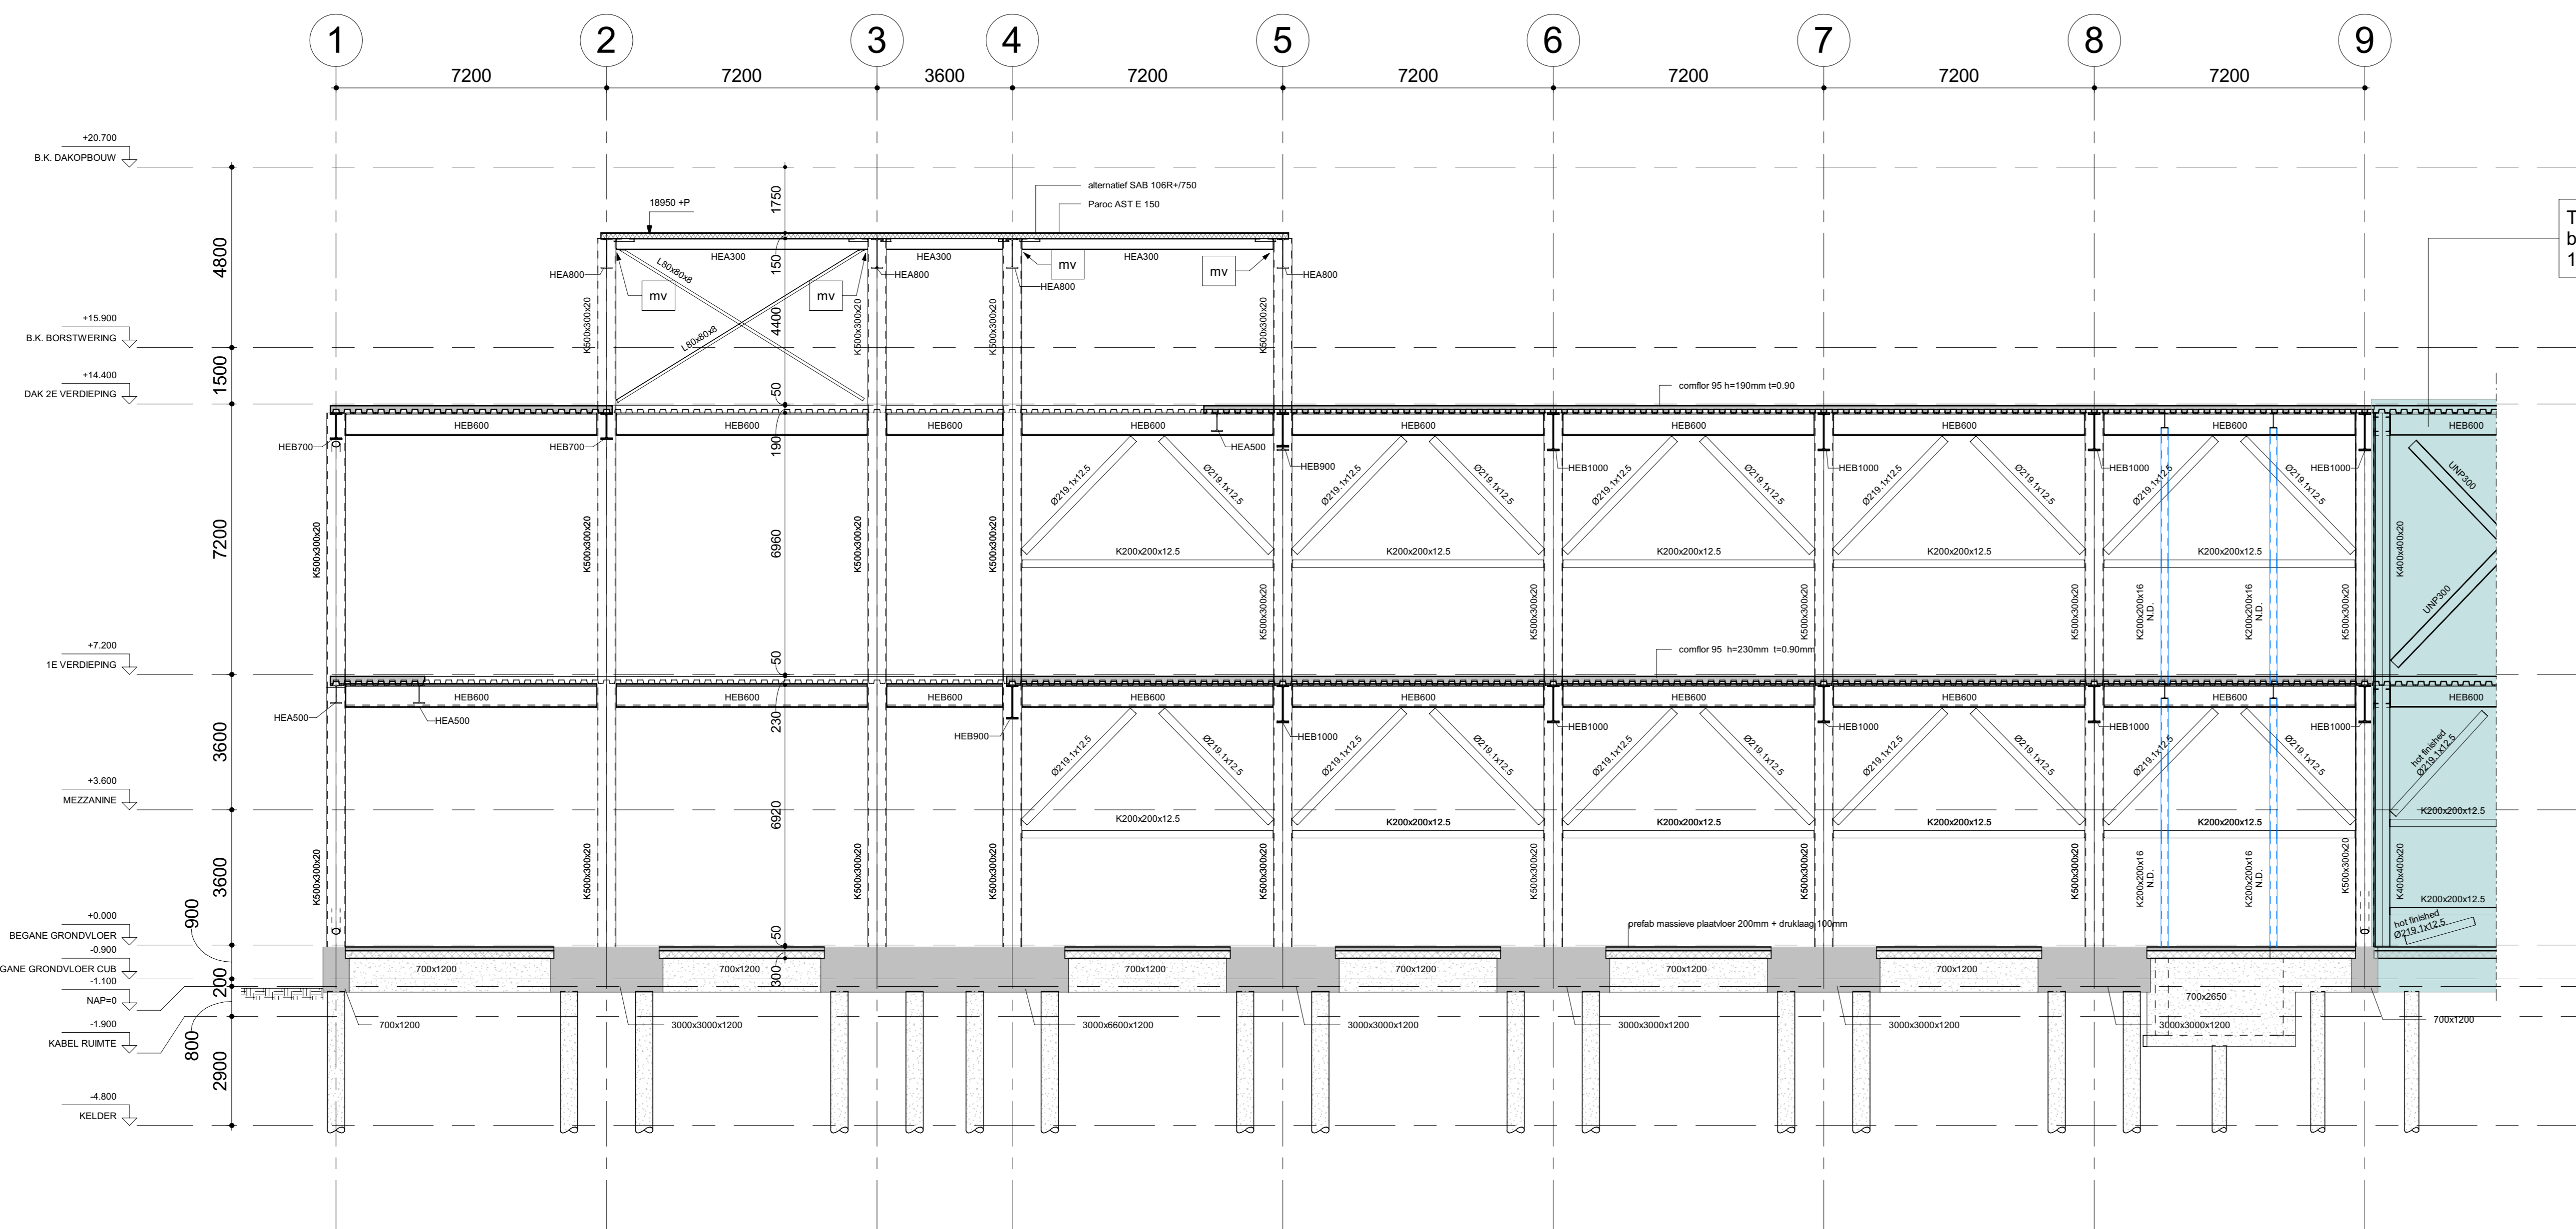


Tijdelijke dilatatie tijdens bouwfase begane grondvloer, 1e en 2e verdiepingvloer

B DOORSNEDE
 Schaal: 1 : 100

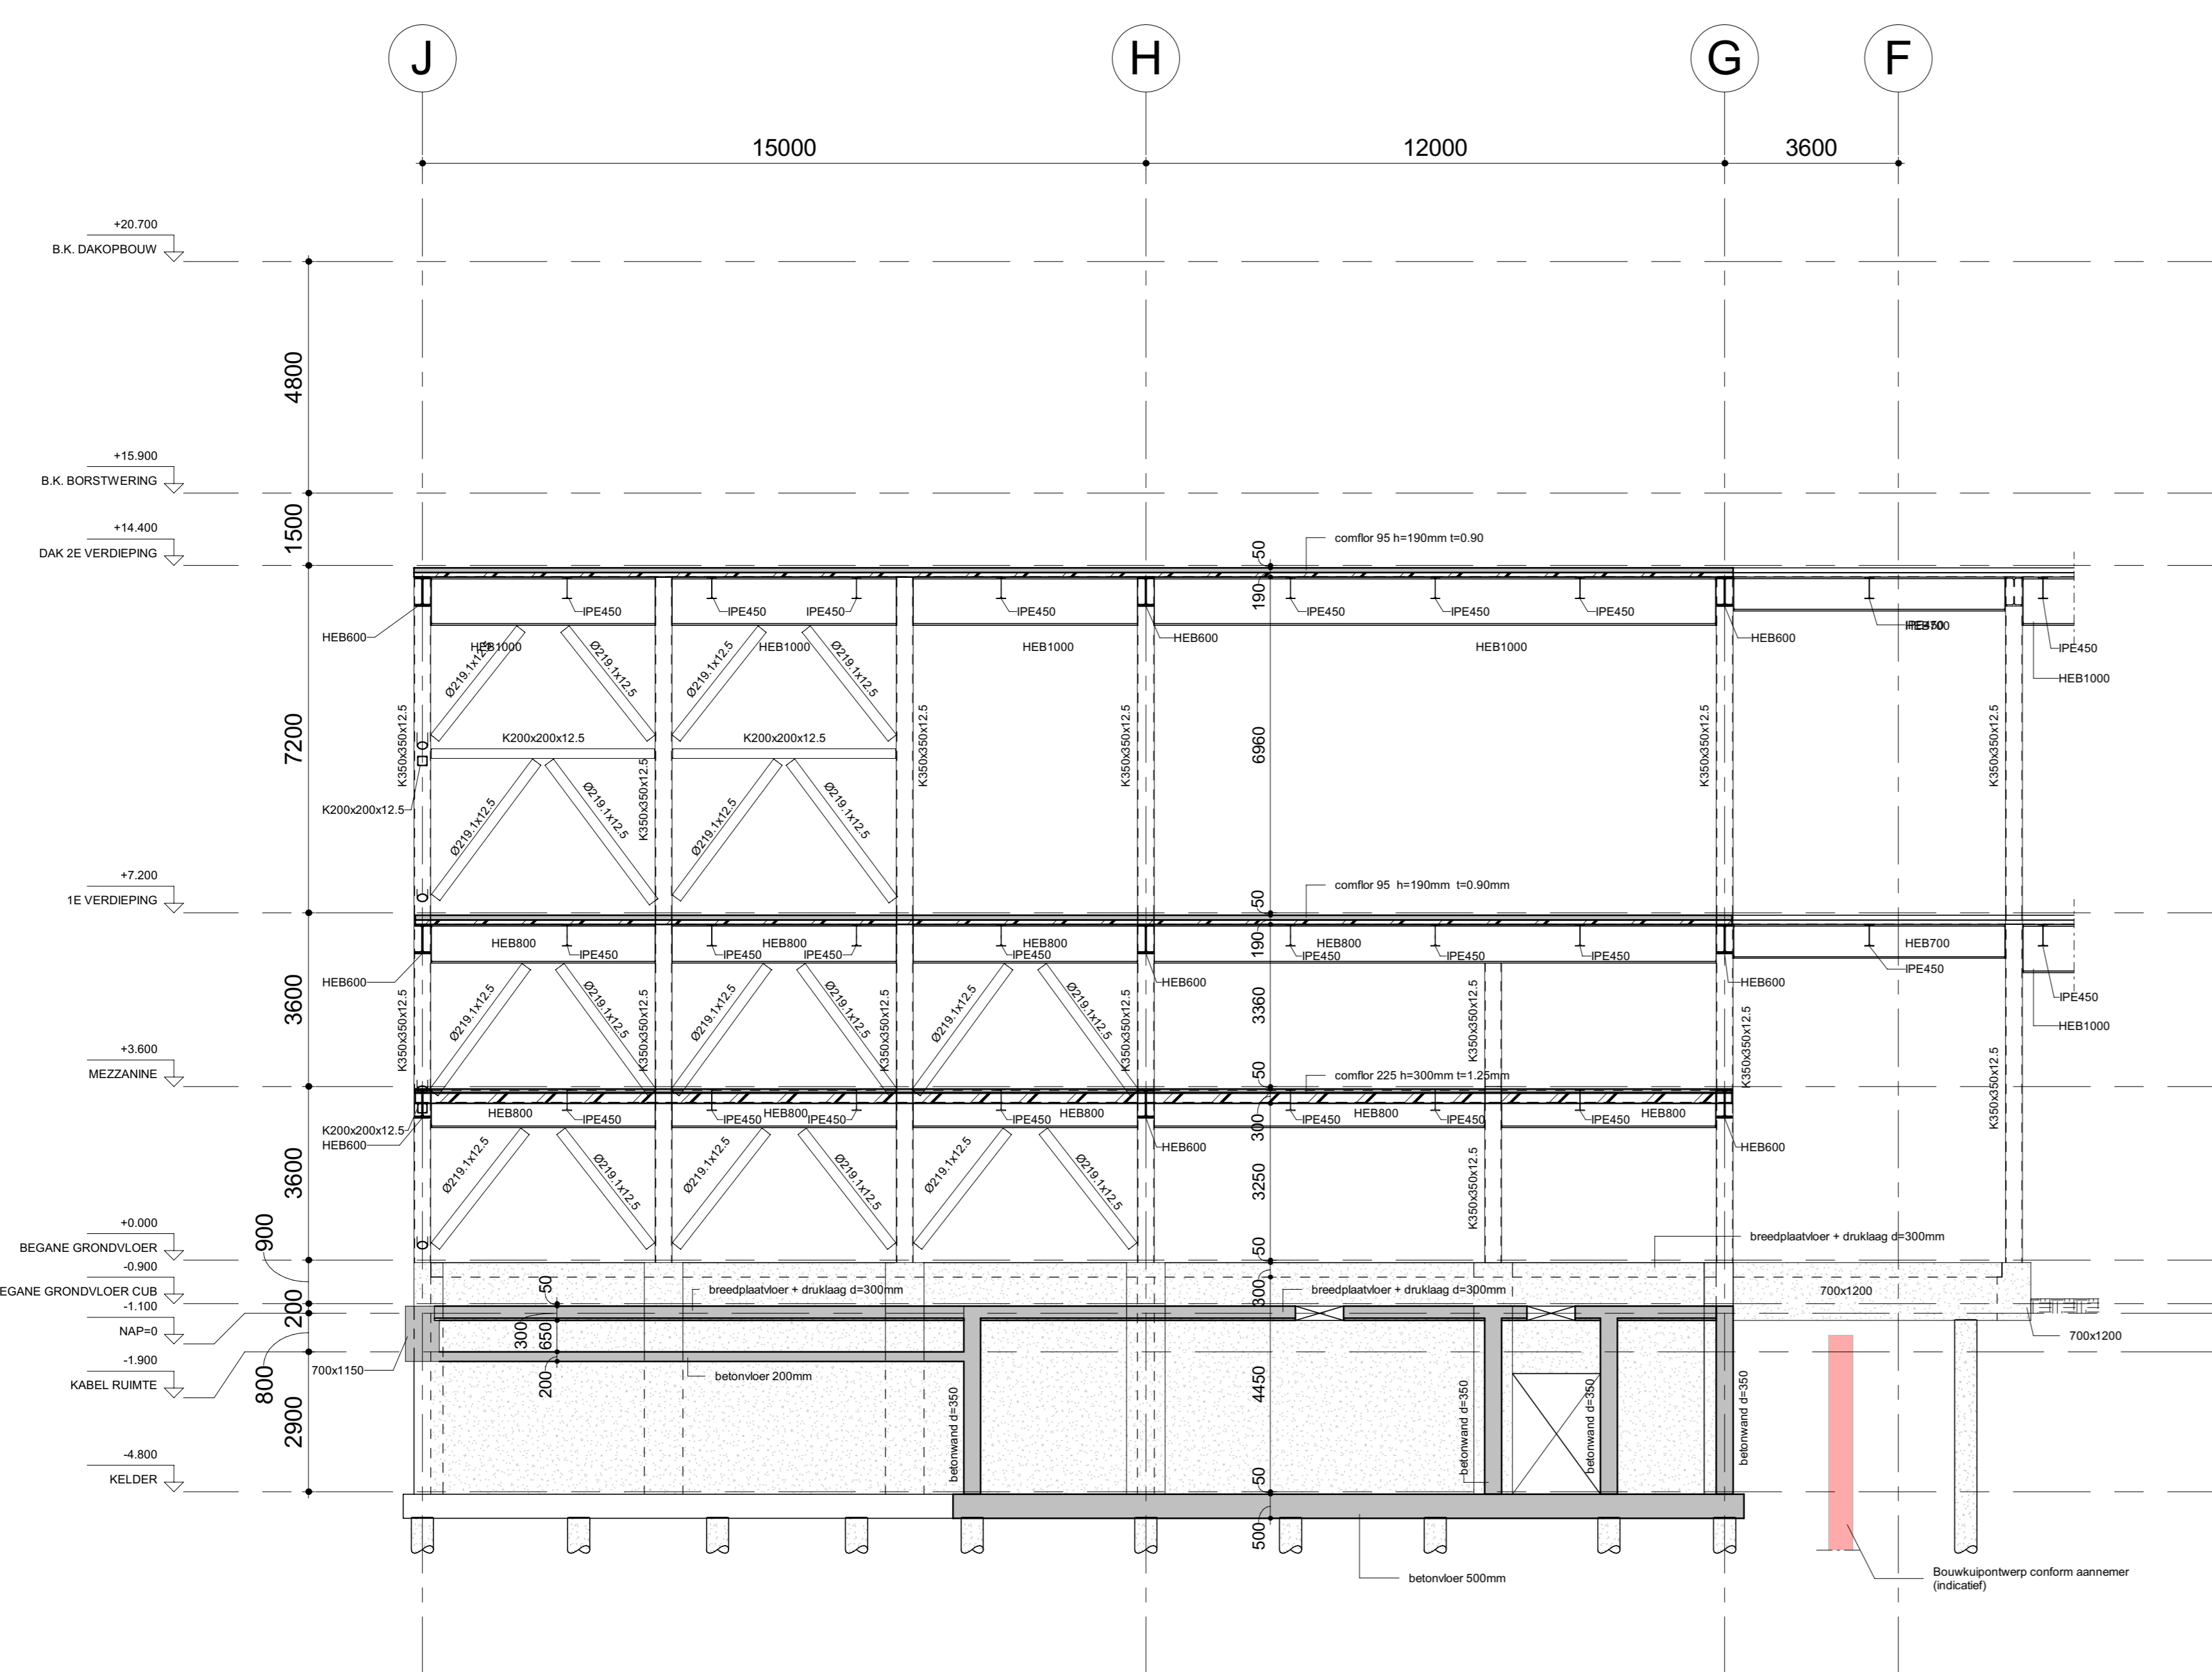

C DOORSNEDE
 Schaal: 1 : 100

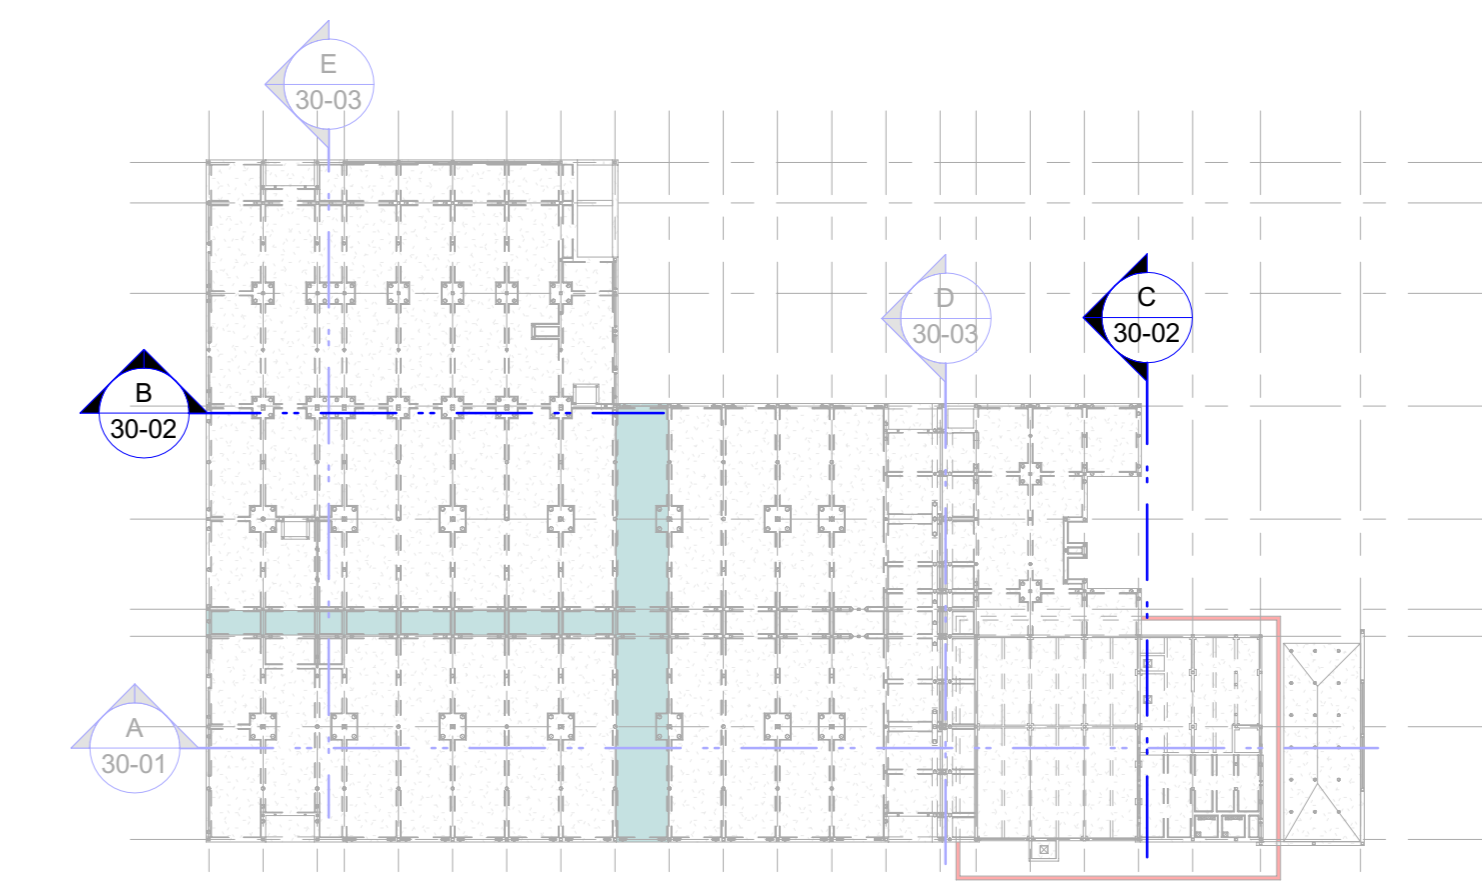


OVERZICHT DOORSNEDES
 Schaal: 1 : 1000

GOEDGEKEURD DOOR: TF

GETEKEND: DA

RD

ROTF

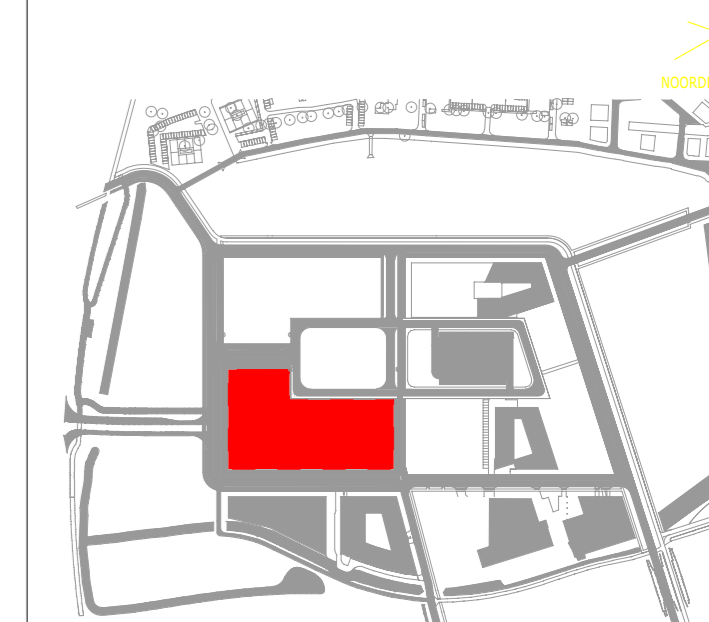

C 15-06-21 DEFINITIEF RD
 REV DATUM OMSCHRIJVING AKK

Bristol Myers Squibb

TITEL: Doorsnede B & C

PROJECT: EU CELL THERAPY FACILITY

FASE: DO

LOCATIE: LEIDEN BIO SCIENCE PARK NETHERLANDS

CARP: BLADNR:

DATUM: 14-06-2021 15:42:25

SCHAAL: As indicated TEKENINGNR:

PRJ MGR: RO LEI-310-ST-30-02-PMT

ONTWERPER: TF

LEVERANCIER:

AUTHOR: DA

DISCIPLINE: ST

SYSTEM:

SYSTEM:

APPARATUUR:

CSH CATEGORIE:

OBJECT NAAM:

DOCUMENT TYPE:

AFTDELING:

Workspace Name: A20DB067 - BMS - European Union Cell Therapy Facility

Client: DPS Group

Workspace Status: Open

Purpose of Issue: For Information

Doc Ref: LEI-310-ST-30-02

Doc Path: 01 - DPS\01.15 - Civil Structural\LEI-310-ST-30-02-PMT.pdf

Document Title: Doorsnede B & C

Printed on: 14-Jun-2021 18:47 WET

Issue No: 5

Revision: C

Issue Date: 14-Jun-2021 18:07 WET

Published by: Elizabeth Fagan

Issue Status: DPS - PM (PM Approved)

Comments Associated with this Issue:

DOC-COM001 MC, DG, 14-Jun-2021

DOC-COM002 EF, DG, 14-Jun-2021

DOC-COM001 : Document Status Change

Author: Mark Cotter, DPS Group

Date: 14-Jun-2021 18:20 WET

Comment Content: Document Status was changed from --- to DPS - TA (Technical Approval) by Mark Cotter, DPS Group on 14-Jun-2021. Reason for Change : TA on behalf Arcadis.

Comment Distribution

Recipient

Sean Kinnane, DPS Group
Eddie Bolger, DPS Group
Brendan McCloskey, DPS Group
Elizabeth Fagan, DPS Group
Philip Gamble, DPS Group

DOC-COM002 : Document Status Change

Author: Elizabeth Fagan, DPS Group

Date: 14-Jun-2021 18:29 WET

Comment Content: Document Status was changed from DPS - TA (Technical Approval) to DPS - QA (QA Approved) by Elizabeth Fagan, DPS Group on 14-Jun-2021. Reason for Change : QA.

Comment Distribution

Recipient

Mary Shaw, DPS Group
Sean Kinnane, DPS Group
Eddie Bolger, DPS Group
Brendan McCloskey, DPS Group
Claire Connor, DPS Group
Mark Cotter, DPS Group
Philip Gamble, DPS Group