




1 WESTGEVEL
Schaal: 1:100

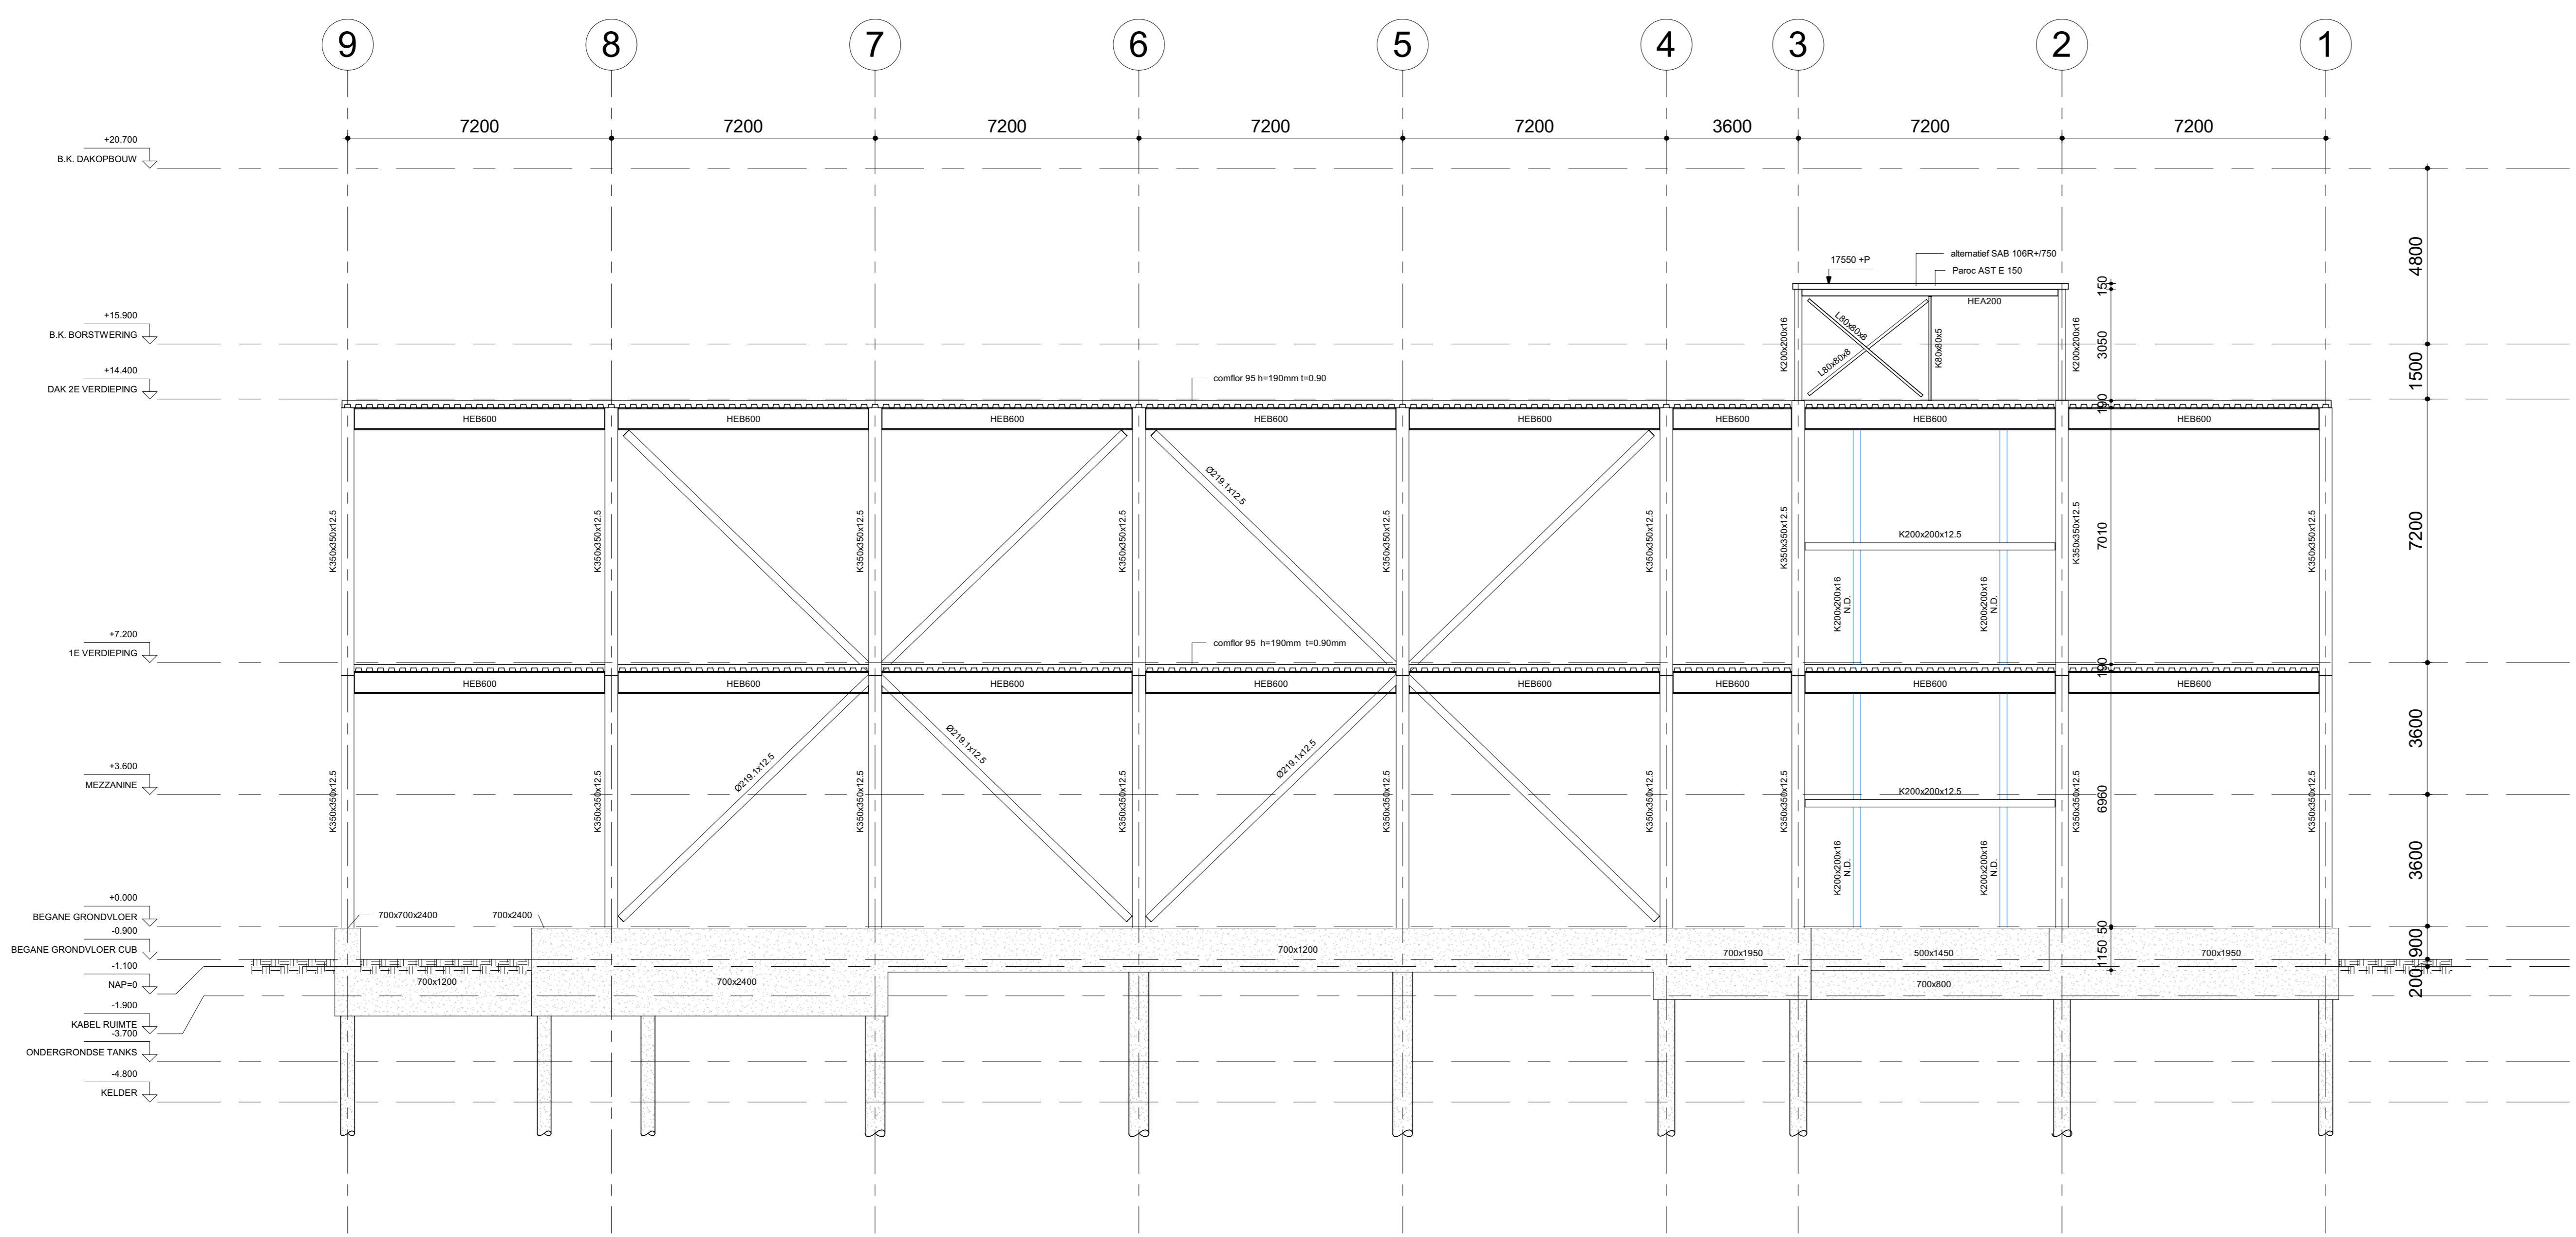

Situatie
Schaal: 1:1000

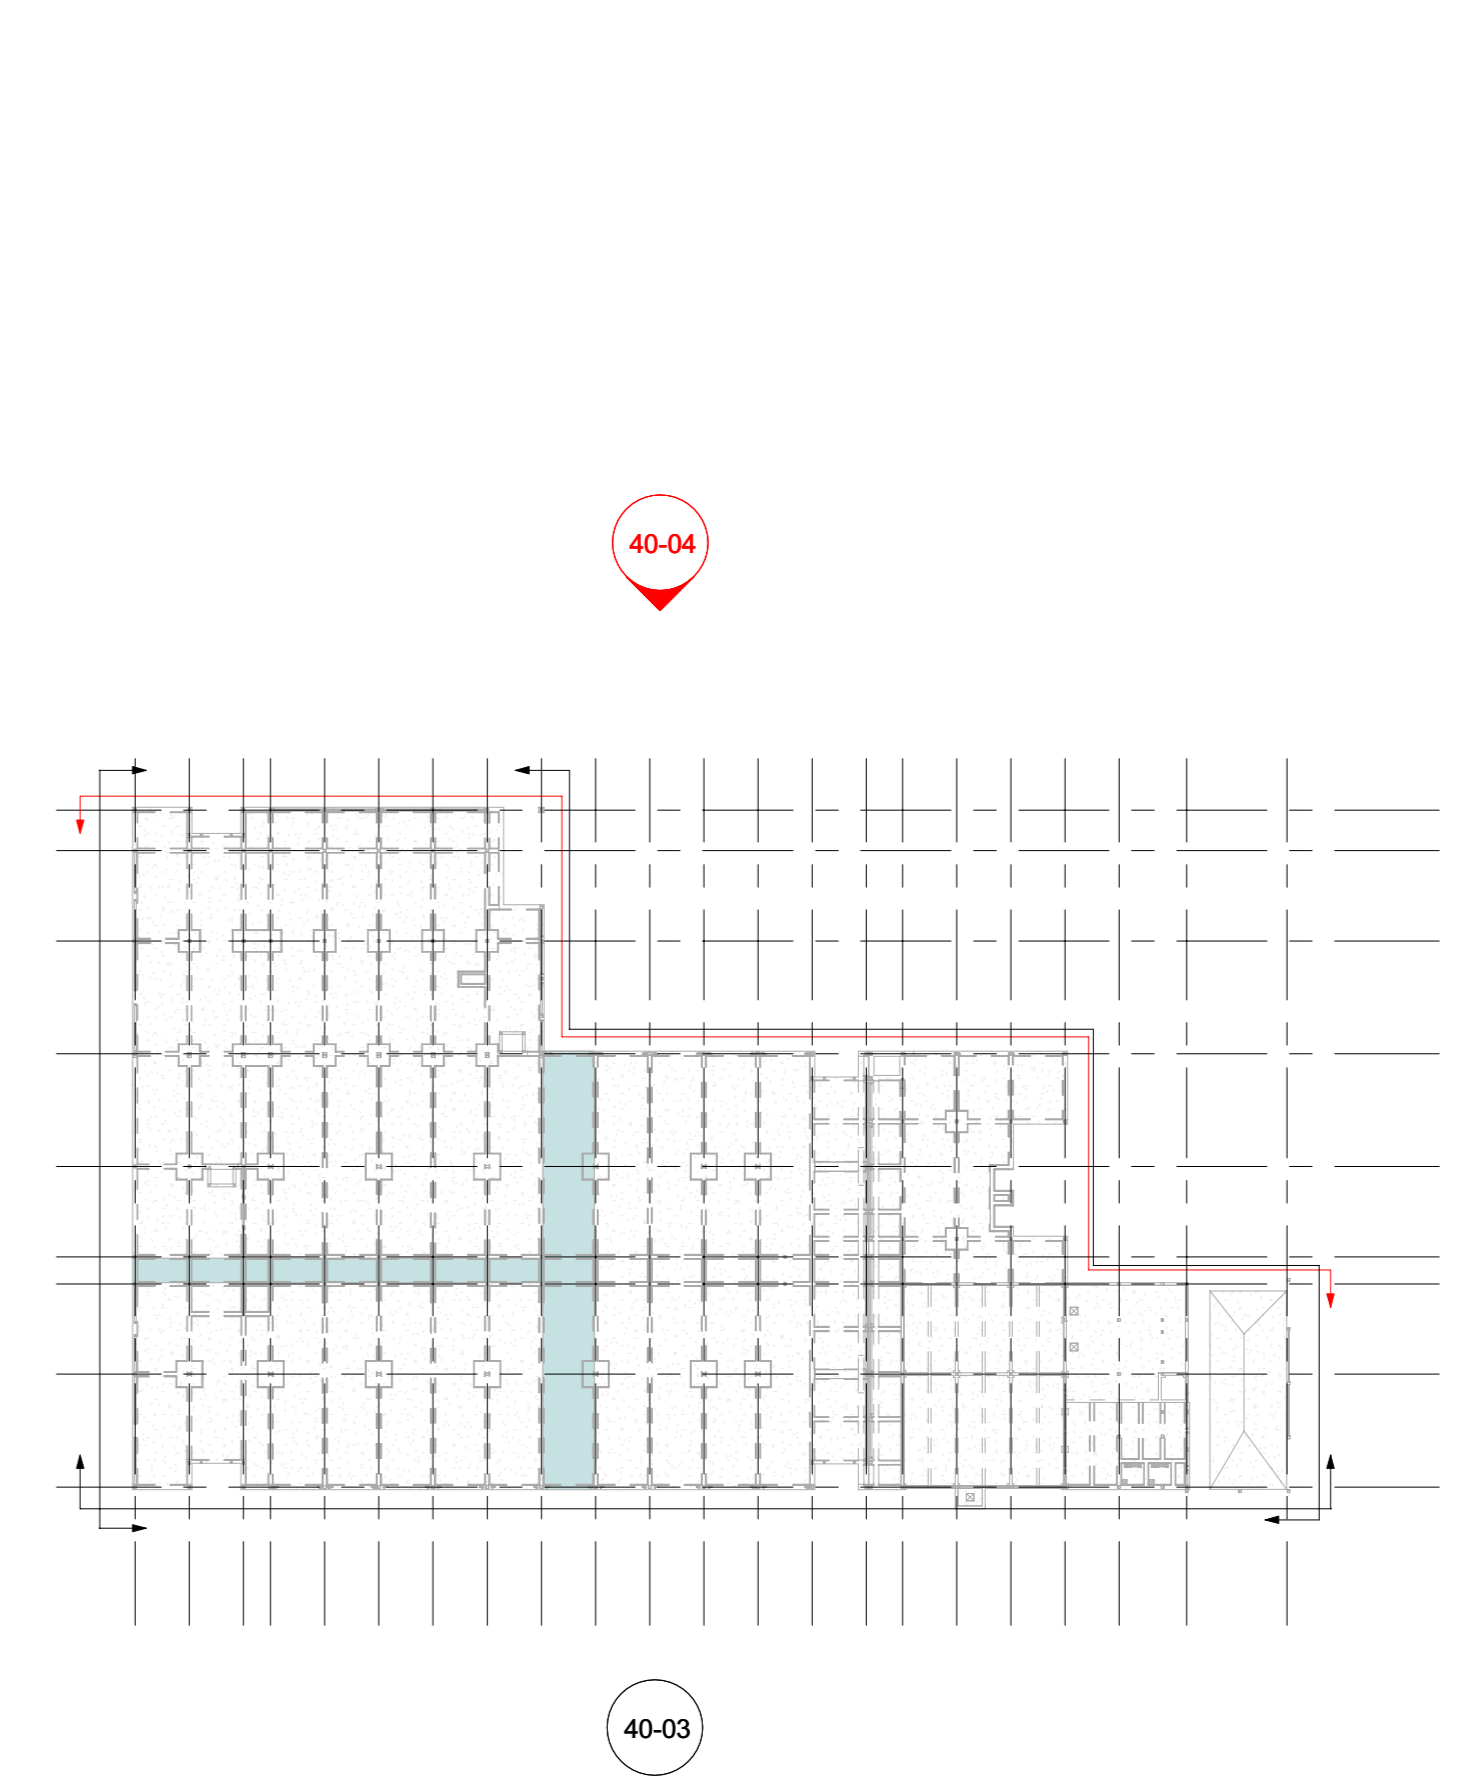

GOEDGEKEURD DOOR:	TF
GETEKEND:	DA
	RO
	RO/TF

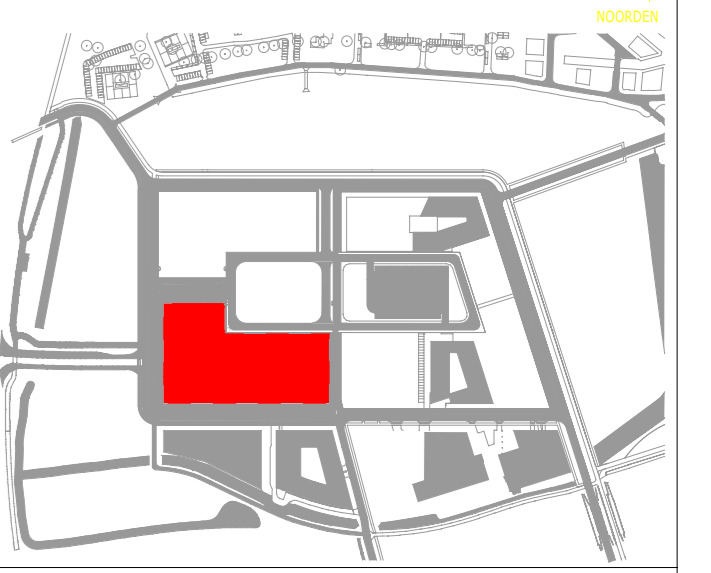

C 15-09-21	DEFINITIEF	RO
REV. DATUM	OMSCHRIJVING	AKK.

Bristol Myers Squibb

TITEL: West gevel

PROJECT: EU CELL THERAPY FACILITY

FASE: DO

LOCATIE: LEIDEN BIO SCIENCE PARK NETHERLANDS

CARP	BLADNR:
DATUM:	14/09/2021 15:43:32
SCHAL:	As ingescreven Tekeningaar
PRJ MGR:	RO
CONTROLLER:	TF
LEVERANCIER:	
AUTHEUR:	DA
DISCIPLINE:	ST
SYSTEM:	
APPARATUUR:	
CSO CATEGORIE:	
OBJECT NAAM:	
DOCUMENT TYPE:	
AFDDELING:	

Workspace Name: A20DB067 - BMS - European Union Cell Therapy Facility

Client: DPS Group

Workspace Status: Open

Purpose of Issue: For Information

Doc Ref: LEI-310-ST-40-04

Doc Path: 01 - DPS\01.15 - Civil Structural\LEI-310-ST-40-04-PMT.pdf

Document Title: West gevel

Printed on: 14-Jun-2021 18:47 WET

Issue No: 5

Revision: C

Issue Date: 14-Jun-2021 18:07 WET

Published by: Elizabeth Fagan

Issue Status: DPS - PM (PM Approved)

Comments Associated with this Issue:

DOC-COM001 MC, DG, 14-Jun-2021

DOC-COM002 EF, DG, 14-Jun-2021

DOC-COM001 : Document Status Change

Author: Mark Cotter, DPS Group

Date: 14-Jun-2021 18:20 WET

Comment Content: Document Status was changed from --- to DPS - TA (Technical Approval) by Mark Cotter, DPS Group on 14-Jun-2021. Reason for Change : TA on behalf Arcadis.

Comment Distribution

Recipient

Sean Kinnane, DPS Group
Eddie Bolger, DPS Group
Brendan McCloskey, DPS Group
Elizabeth Fagan, DPS Group
Philip Gamble, DPS Group

DOC-COM002 : Document Status Change

Author: Elizabeth Fagan, DPS Group

Date: 14-Jun-2021 18:29 WET

Comment Content: Document Status was changed from DPS - TA (Technical Approval) to DPS - QA (QA Approved) by Elizabeth Fagan, DPS Group on 14-Jun-2021. Reason for Change : QA.

Comment Distribution

Recipient

Mary Shaw, DPS Group
Sean Kinnane, DPS Group
Eddie Bolger, DPS Group
Brendan McCloskey, DPS Group
Claire Connor, DPS Group
Mark Cotter, DPS Group
Philip Gamble, DPS Group