


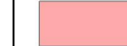





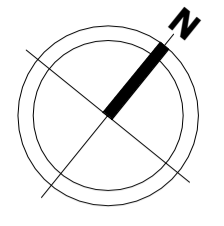


CONTRACTOR COMPOUND PARKING SCHEDULE

COUNT	TYPE
258	2400x4800mm
2	3000x4800mm

LEGEND

-  BEOOGDE LOCATIE KETENPARK
-  BOUWWEG 160mm DBM BASE COURSE ON 150mm DEEP COMPACTED d.804 HARD CORE ON MIN. 150mm DEEP 6F2 CAPPING LAYER (2% CAMBER)
-  PARKEREN (GRASTEGELS)
-  VOETPADEN, ROOD, VOORZIEN VAN GELE STREPEN - 50mm THICK BITUMEN MACADAM ON 150mm DEEP COMPACTED d.804 HARD CORE ON MIN. 150mm DEEP 6F2 CAPPING LAYER
-  TIJDELIJKE BOUWWEG - 50mm THICK BITUMEN MACADAM ON 150mm DEEP COMPACTED d.804 HARD CORE ON MIN. 150mm DEEP 6F2 CAPPING LAYER
-  VERHARDING GESCHIKT VOOR HOGERE BELASTING - 150mm DEEP COMPACTED d.804 HARD CORE ON MIN. 150mm DEEP 6F2 CAPPING LAYER
-  BOUWHEK, 2,4m - HIGH PROPRIETARY EXTERNAL FENCE, TO SPECIALIST DESIGN. POSTS (60mm x 60mm) @ 3070 C/C MAX.
-  BOUWHEK, 2,44m, DICHTE PLATEN - HIGH SMARTLY SITE PROTECT PLUS MOISTURE RESISTANT OSB3 COATED PANELS (18mm THICK), OR SIMILAR APPROVED - BASE TO BE 50mm MIN. ABOVE SOIL
-  BOUWHEK, 1,1m - SPIJLENHEKWERK



OPMERKING
 DE TEKENINGEN EN ANDERE INFORMATIE OP DEZE TEKENING ZIJN EIGENDOM VAN BRISTOL MYERS SQUIBB. TECHNICAL OPERATIONS DIVISIONS, FACILITIES ENGINEERING EN WORDT AAN U UITGELEEND ONDER VOORBEHOUD VAN TERUGGAVE OP VERZOEK EN OP DE UITDRUKKELIJKE VOORWAARDE DAT ALLE VERTROUWELIJKE ONDERWERPEN STRIKT VERTROUWELIJK WORDEN GEHOUDEN EN NIET ZAL WORDEN GEBRUIKT OP EEN WIJZE DIE SCHADELIJK IS VOOR DE BELANGEN VAN BRISTOL MYERS SQUIBB. TECHNICAL OPERATIONS DIVISION, FACILITIES ENGINEERING EN VOOR GEEN ENKEL ANDER DOEL DAN DEZE LENING.


GOEDGEKEURD DOOR: **TG**

GETEKEND: **NV**

PROJECT MANAGER: **EB**

ENGINEERING MANAGER: **JH**

QUALITY ASSURANCE

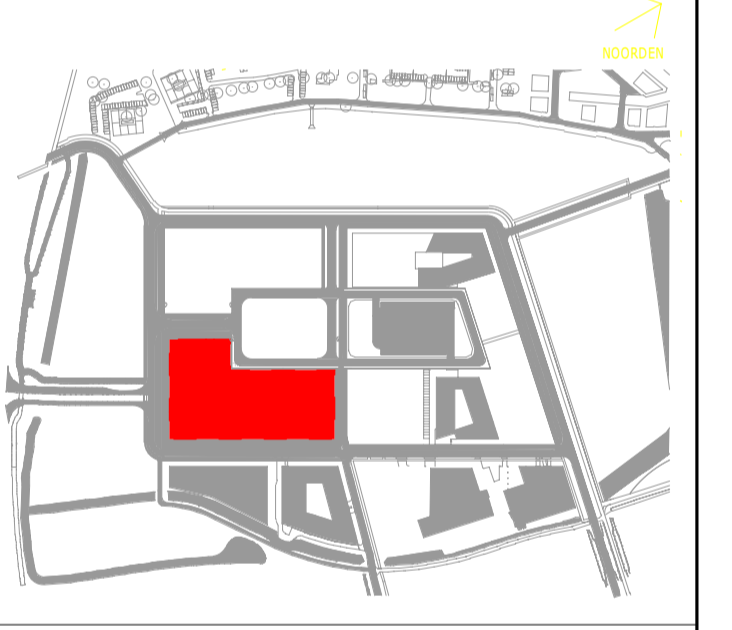


REV	DATUM	OMSCHRIJVING	AKK
B	09 JUN 21	ISSUED FOR PERMIT	IS
A	02 JUN 21	ISSUED FOR PERMIT	NV

Bristol Myers Squibb

TITEL: **BOUWPLAATSINRICHTING**
 PROJECT: **EU CELL THERAPY FACILITY**
 FASE:

LOCATIE:

CAR#:	BLADNR:	1/1
DATUM: 09/06/21	SCHAAL: 1 : 500	TEKENINGNR:
PRJ MGR: EB	ONTWERPER: NV	LEI-100 -CM-10-001-PMT
LEVERANCIER: DPS	AUTHEUR: NV	
DISCIPLINE: CM	SYSTEMEEM:	
SYSTEM #:	APPARATUUR:	
OBJECT NAAM:	DOCUMENT TYPE:	
AFDELING:		

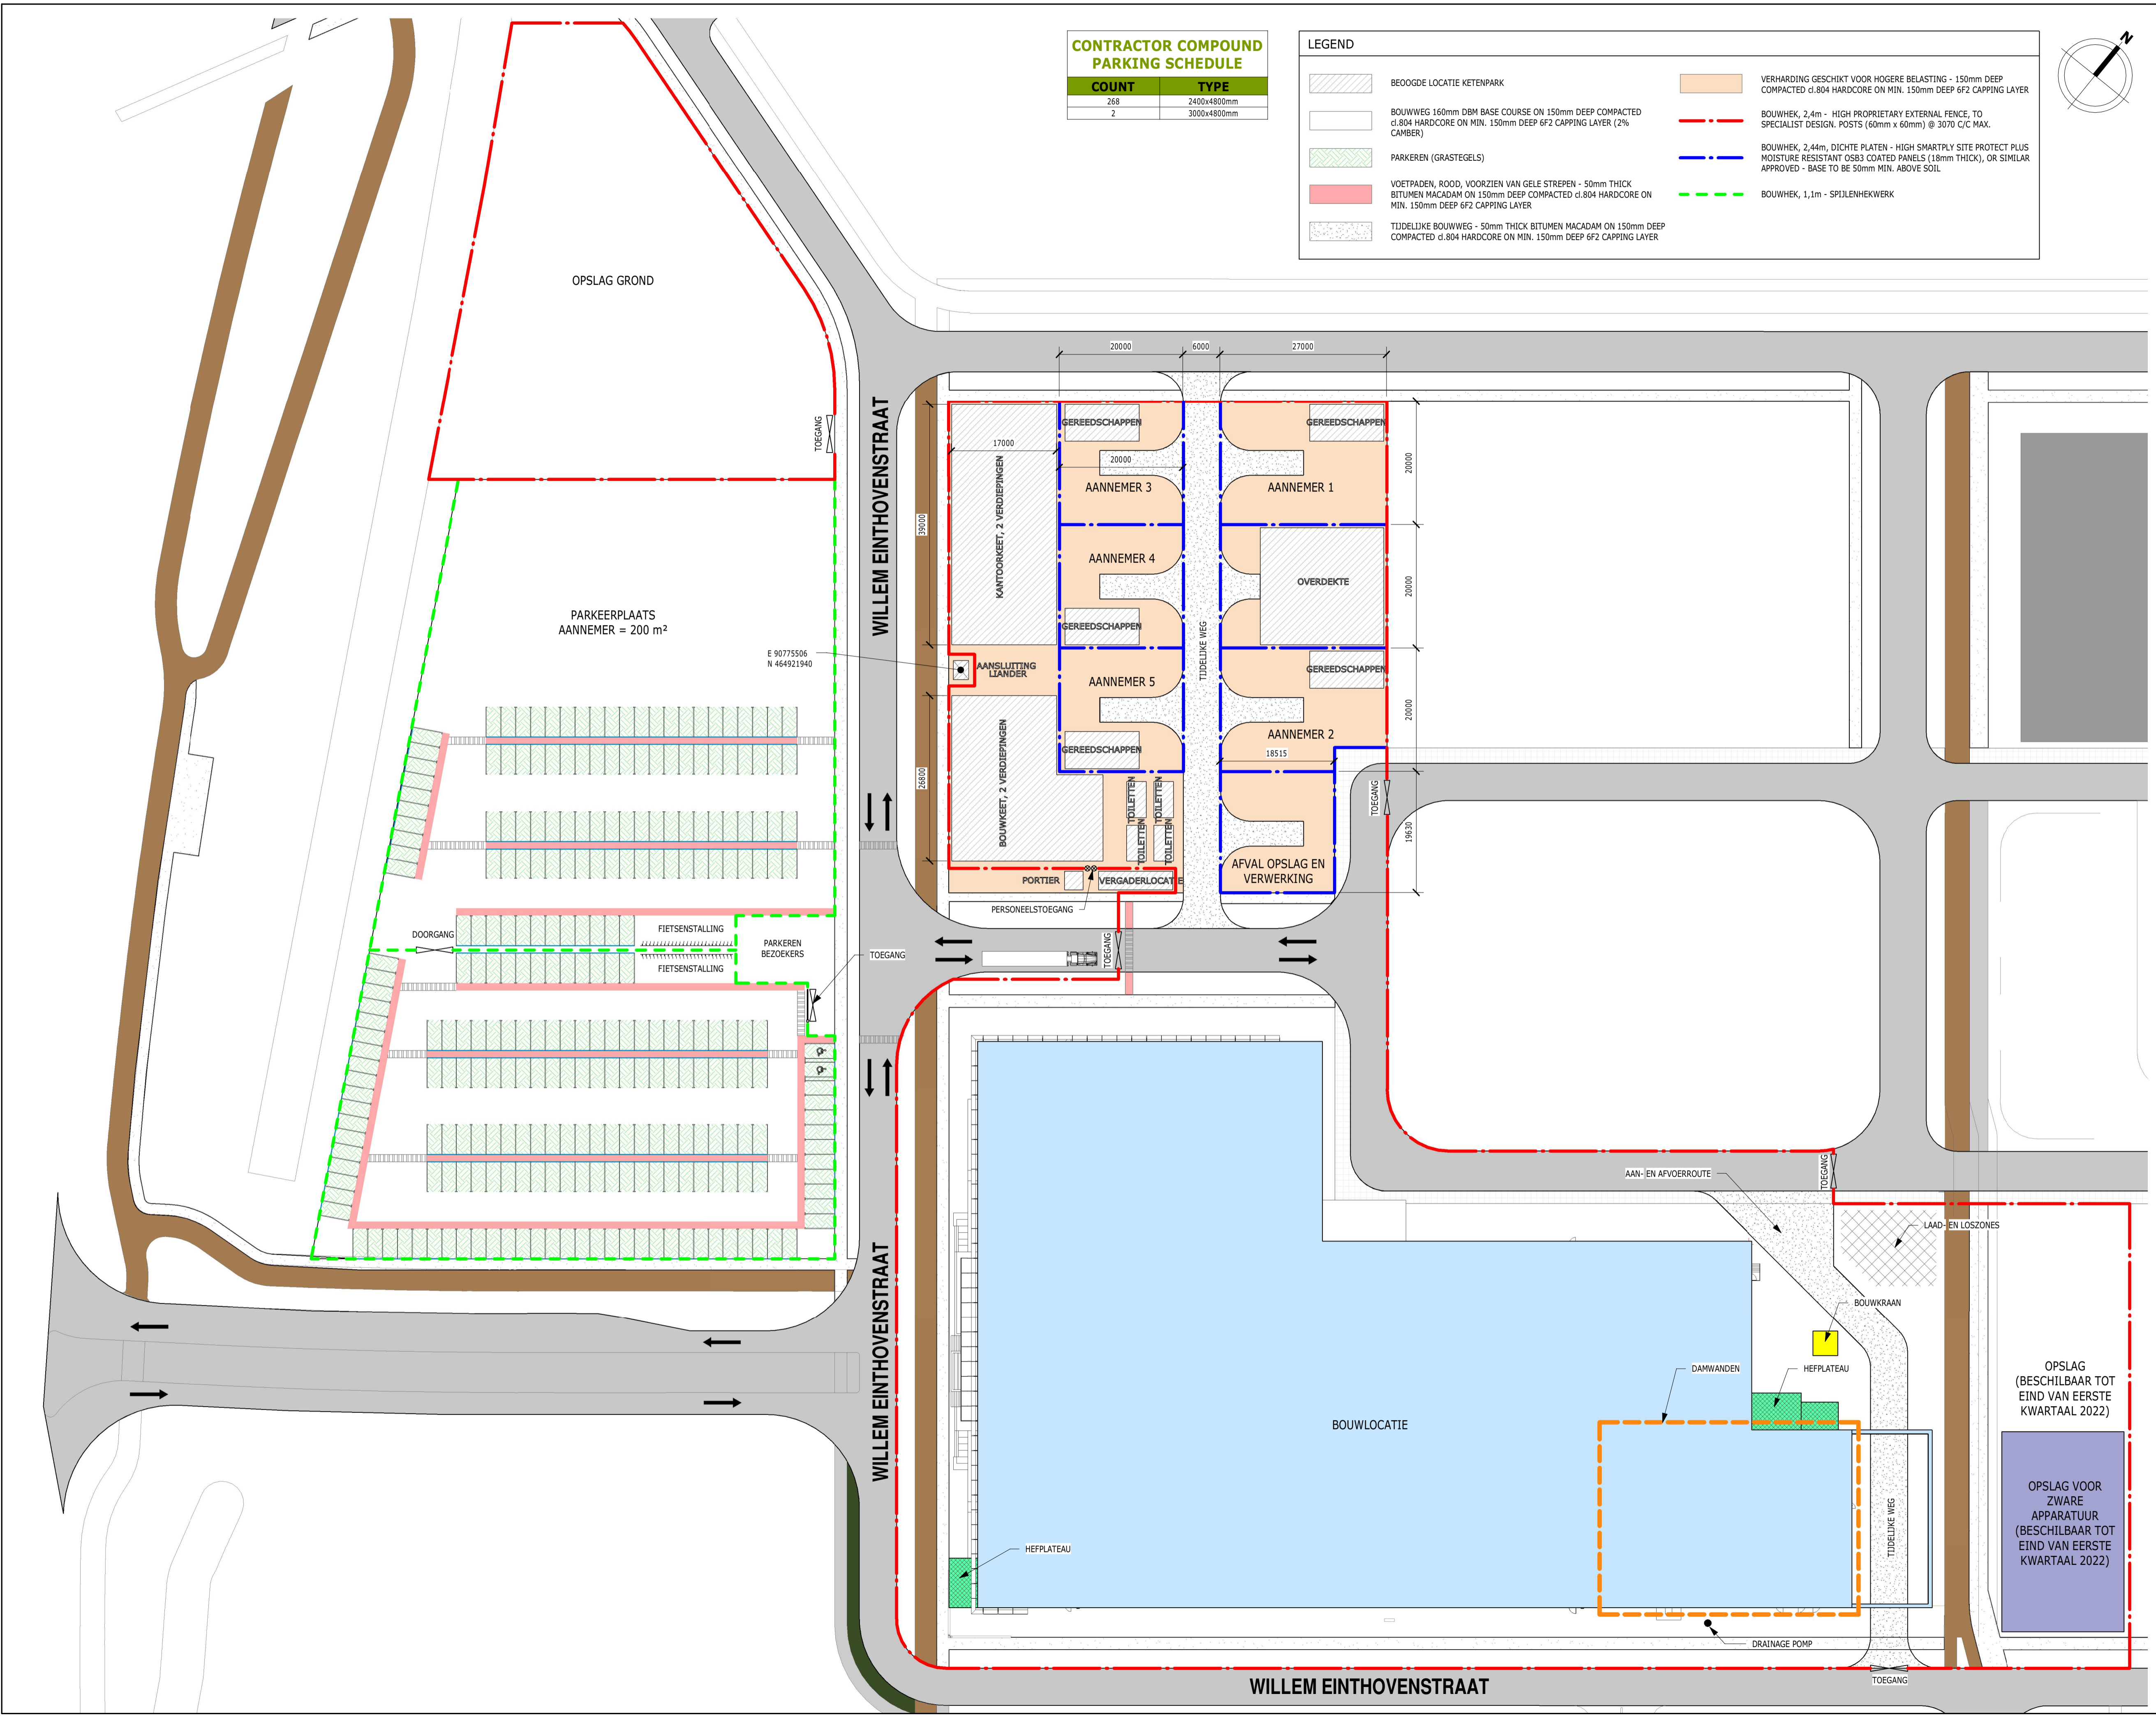

OPSLAG (BESCHILBAAR TOT EIND VAN EERSTE KWARTAAL 2022)

OPSLAG VOOR ZWARE APPARATUUR (BESCHILBAAR TOT EIND VAN EERSTE KWARTAAL 2022)

Workspace Name: A20DB067 - BMS - European Union Cell Therapy Facility

Client: DPS Group

Workspace Status: Open

Purpose of Issue: For Comment

Doc Ref: LEI-100-CM-10-001-PMT

Doc Path: 01 - DPS\01.22 - Construction\LEI-100-CM-10-001-PMT.pdf

Document Title: BOUWPLAATSINRICHTING

Printed on: 09-Jun-2021 17:57 WET

Issue No: 3

Revision: B

Issue Date: 09-Jun-2021 13:33 WET

Published by: Mary Shaw

Issue Status: DPS - PM (PM Approved)

Comments Associated with this Issue:

- DOC-COM001 TG, DG, 09-Jun-2021
- DOC-COM002 MS, DG, 09-Jun-2021
- DOC-COM003 PG, DG, 09-Jun-2021

DOC-COM001 : Document Status Change

Author: Tadhg Griffin, DPS Group

Date: 09-Jun-2021 14:59 WET

Comment Content: Document Status was changed from --- to DPS - TA (Technical Approval) by Tadhg Griffin, DPS Group on 09-Jun-2021. Reason for Change : TA.

Comment Distribution

Recipient

Mary Shaw, DPS Group
Sean Kinnane, DPS Group
Eddie Bolger, DPS Group
Joe Hayes, DPS Group
Philip Gamble, DPS Group

DOC-COM002 : Document Status Change

Author: Mary Shaw, DPS Group

Date: 09-Jun-2021 15:47 WET

Comment Content: Document Status was changed from DPS - TA (Technical Approval) to DPS - QA (QA Approved) by Mary Shaw, DPS Group on 09-Jun-2021. Reason for Change : q/a approved.

Comment Distribution

Recipient

Sean Kinnane, DPS Group
Eddie Bolger, DPS Group
Joe Hayes, DPS Group
Claire Connor, DPS Group
Tadhg Griffin, DPS Group
Elizabeth Fagan, DPS Group
Philip Gamble, DPS Group

DOC-COM003 : Document Status Change

Author: Philip Gamble, DPS Group

Date: 09-Jun-2021 17:57 WET

Comment Document Status was changed from DPS - QA (QA Approved) to DPS - PM (PM Approved) by Philip Gamble,
Content: DPS Group on 09-Jun-2021.Reason for Change : PM Approved.

Comment Distribution

Recipient

Mary Shaw, DPS Group
Sean Kinnane, DPS Group
Eddie Bolger, DPS Group
Joe Hayes, DPS Group
Claire Connor, DPS Group
Tadhg Griffin, DPS Group
Elizabeth Fagan, DPS Group