



NOTICE  
 DE TEKENINGEN EN ANDERE INFORMATIE OP DEZE TEKENING ZIJN EIGENDOM VAN BRISTOL MYERS SQUIBB, TECHNICAL OPERATIONS DIVISIONS, FACILITIES ENGINEERING EN WORDT AAN U UITGELEEND ONDER VOORBEHOUD VAN TERUGGAVE OP VERZOEK EN OP DE UITDRUKKELIJKE VOORWAARDE DAT ALLE VERTROUWELIJKE ONDERWERPEN STRIKT VERTROUWELIJK WORDEN GEHOUDEN EN NIET ZAL WORDEN GEBRUIKT OP EEN WIJZE DIE SCHADELIJK IS VOOR DE BELANGEN VAN BRISTOL MYERS SQUIBB, TECHNICAL OPERATIONS DIVISION, FACILITIES ENGINEERING EN VOOR GEEN ENKEL ANDER DOEL DAN DEZE LENING.

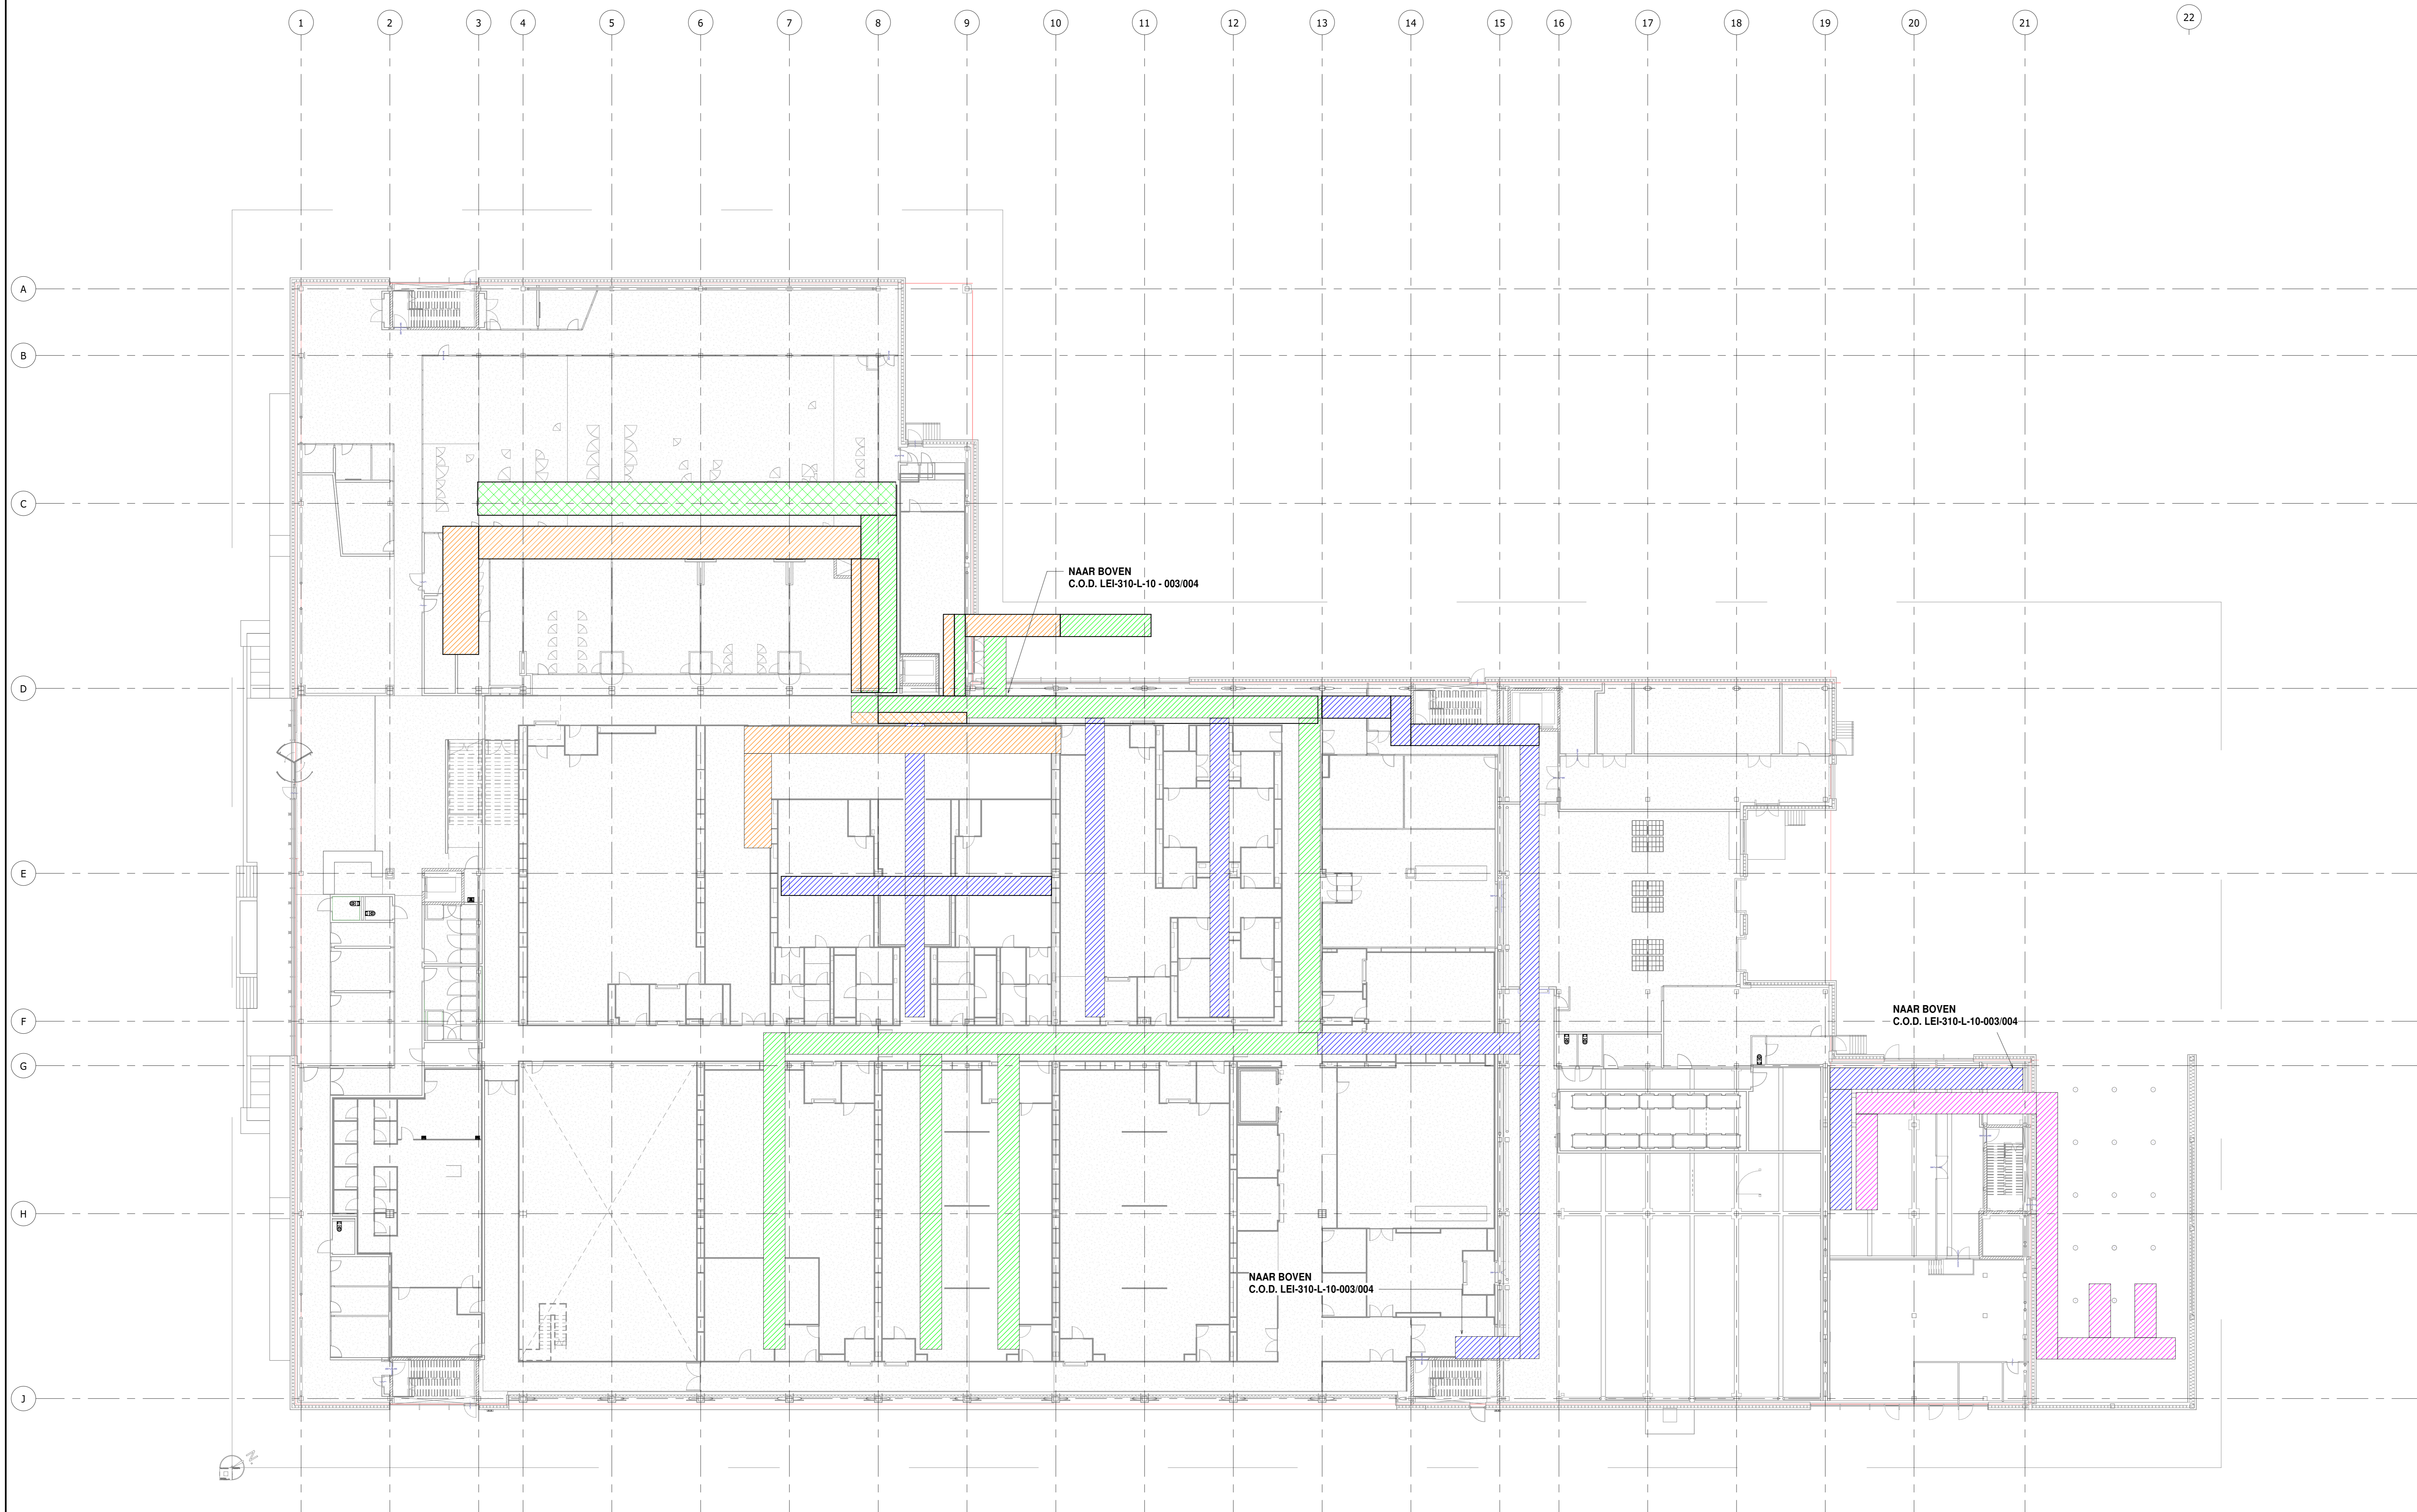

- BEOOGDE LEIDING ZONE
- GEVAARLIJKE ROUTE DIESELOLEIDING
- GEVAARLIJKE ROUTE STIKSTOFLEIDING
- GEVAARLIJKE ROUTE CO2 GASLEIDING

GOEDGEKEURD DOOR:	EB
TEKENER:	Author
PROJECTLEIDER:	EB
INGENIEUR/MANAGER:	
KWALITEITSVERZEKE RING:	

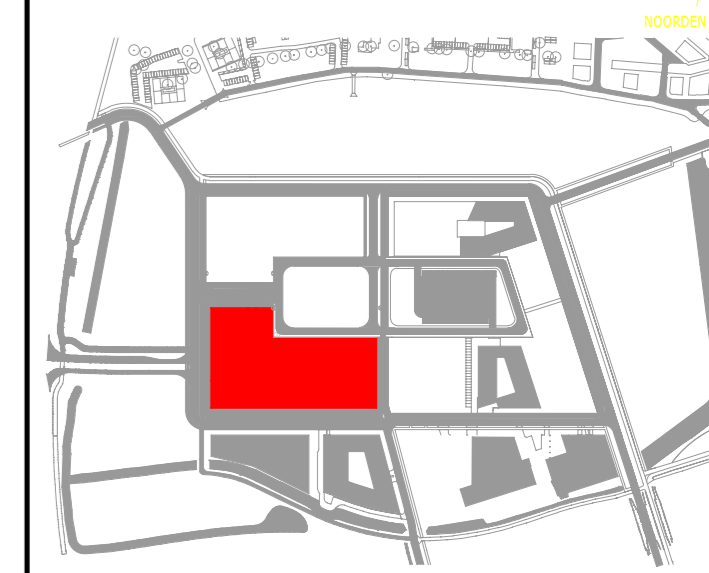

A	01 JUN 2021	PERMITTI	LH
REV	DATE	OMSCHRIJVING	DOOR

**Bristol Myers Squibb**

TITLE: ALGEMENE INDELING  
 BEOOGDE HOOFDLEIDING ZONE  
 BEGANE GROND

PROJECT: EU CELL THERAPY FACILITY

PHASE: BASIC DESIGN

LOCATION: LEIDEN BIO SCIENCE PARK  
 NETHERLANDS

CAR: \_\_\_\_\_ SHEET: 1 of 1

DAUM: 01 JUN 2021

SCHAAL: 1:200 DRAWING #: \_\_\_\_\_

PROJECTLEIDER: EB LEI-310-L-10-002

ONTWERPER: LH

NAAM VAN DE LEVERANCIER: DPS

SCHRIJVER: RDB

DISCIPLINE: PROCESS PIPING

SYSTEM: \_\_\_\_\_

APPARATUUR: \_\_\_\_\_

CSH CATEGORIE: \_\_\_\_\_

NAAM VAN HET OBJECT: \_\_\_\_\_

DOCUMENT TYPE: \_\_\_\_\_

AFDELING: \_\_\_\_\_

**Workspace Name:** A20DB067 - BMS - European Union Cell Therapy Facility

**Client:** DPS Group

**Workspace Status:** Open

**Purpose of Issue:** For Comment

**Doc Ref:** LEI-310-L-10-002

**Doc Path:** 01 - DPS\01.11 - Piping\LEI-310-L-10-002.pdf

**Document Title:** Algemene Indeling, Beoogde Hoofdleiding Zone  
, Begane Grond

**Printed on:** 04-Jun-2021 12:59 WET

**Issue No:** 1

**Revision:** A

**Issue Date:** 04-Jun-2021 11:15 WET

**Published by:** Lloyd Hanney

**Issue Status:** DPS - PM (PM Approved)

**Comments Associated with this Issue:**

- DOC-COM001 RO, DG, 04-Jun-2021
- DOC-COM002 MS, DG, 04-Jun-2021
- DOC-COM003 PG, DG, 04-Jun-2021

**DOC-COM001 : Document Status Change**

**Author:** Ronan O'Rourke, DPS Group

**Date:** 04-Jun-2021 11:39 WET

**Comment Content:** Document Status was changed from --- to DPS - TA (Technical Approval) by Ronan O'Rourke, DPS Group on 04-Jun-2021. Reason for Change : Approved.

**Comment Distribution**

**Recipient**

Sean Kinnane, DPS Group  
Eddie Bolger, DPS Group  
Lloyd Hanney, DPS Group  
Philip Gamble, DPS Group

**DOC-COM002 : Document Status Change**

**Author:** Mary Shaw, DPS Group

**Date:** 04-Jun-2021 11:58 WET

**Comment Content:** Document Status was changed from DPS - TA (Technical Approval) to DPS - QA (QA Approved) by Mary Shaw, DPS Group on 04-Jun-2021. Reason for Change : q/a approved.

**Comment Distribution**

**Recipient**

Ronan O'Rourke, DPS Group  
Sean Kinnane, DPS Group  
Eddie Bolger, DPS Group  
Claire Connor, DPS Group  
Elizabeth Fagan, DPS Group  
Lloyd Hanney, DPS Group  
Philip Gamble, DPS Group

**DOC-COM003 : Document Status Change**

**Author:** Philip Gamble, DPS Group

**Date:** 04-Jun-2021 12:59 WET

**Comment** Document Status was changed from DPS - QA (QA Approved) to DPS - PM (PM Approved) by Philip Gamble,  
**Content:** DPS Group on 04-Jun-2021.Reason for Change : PM Approved.

**Comment Distribution**

**Recipient**

Mary Shaw, DPS Group  
Ronan O'Rourke, DPS Group  
Sean Kinnane, DPS Group  
Eddie Bolger, DPS Group  
Claire Connor, DPS Group  
Elizabeth Fagan, DPS Group  
Lloyd Hanney, DPS Group