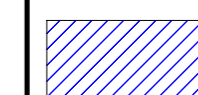
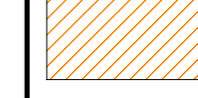

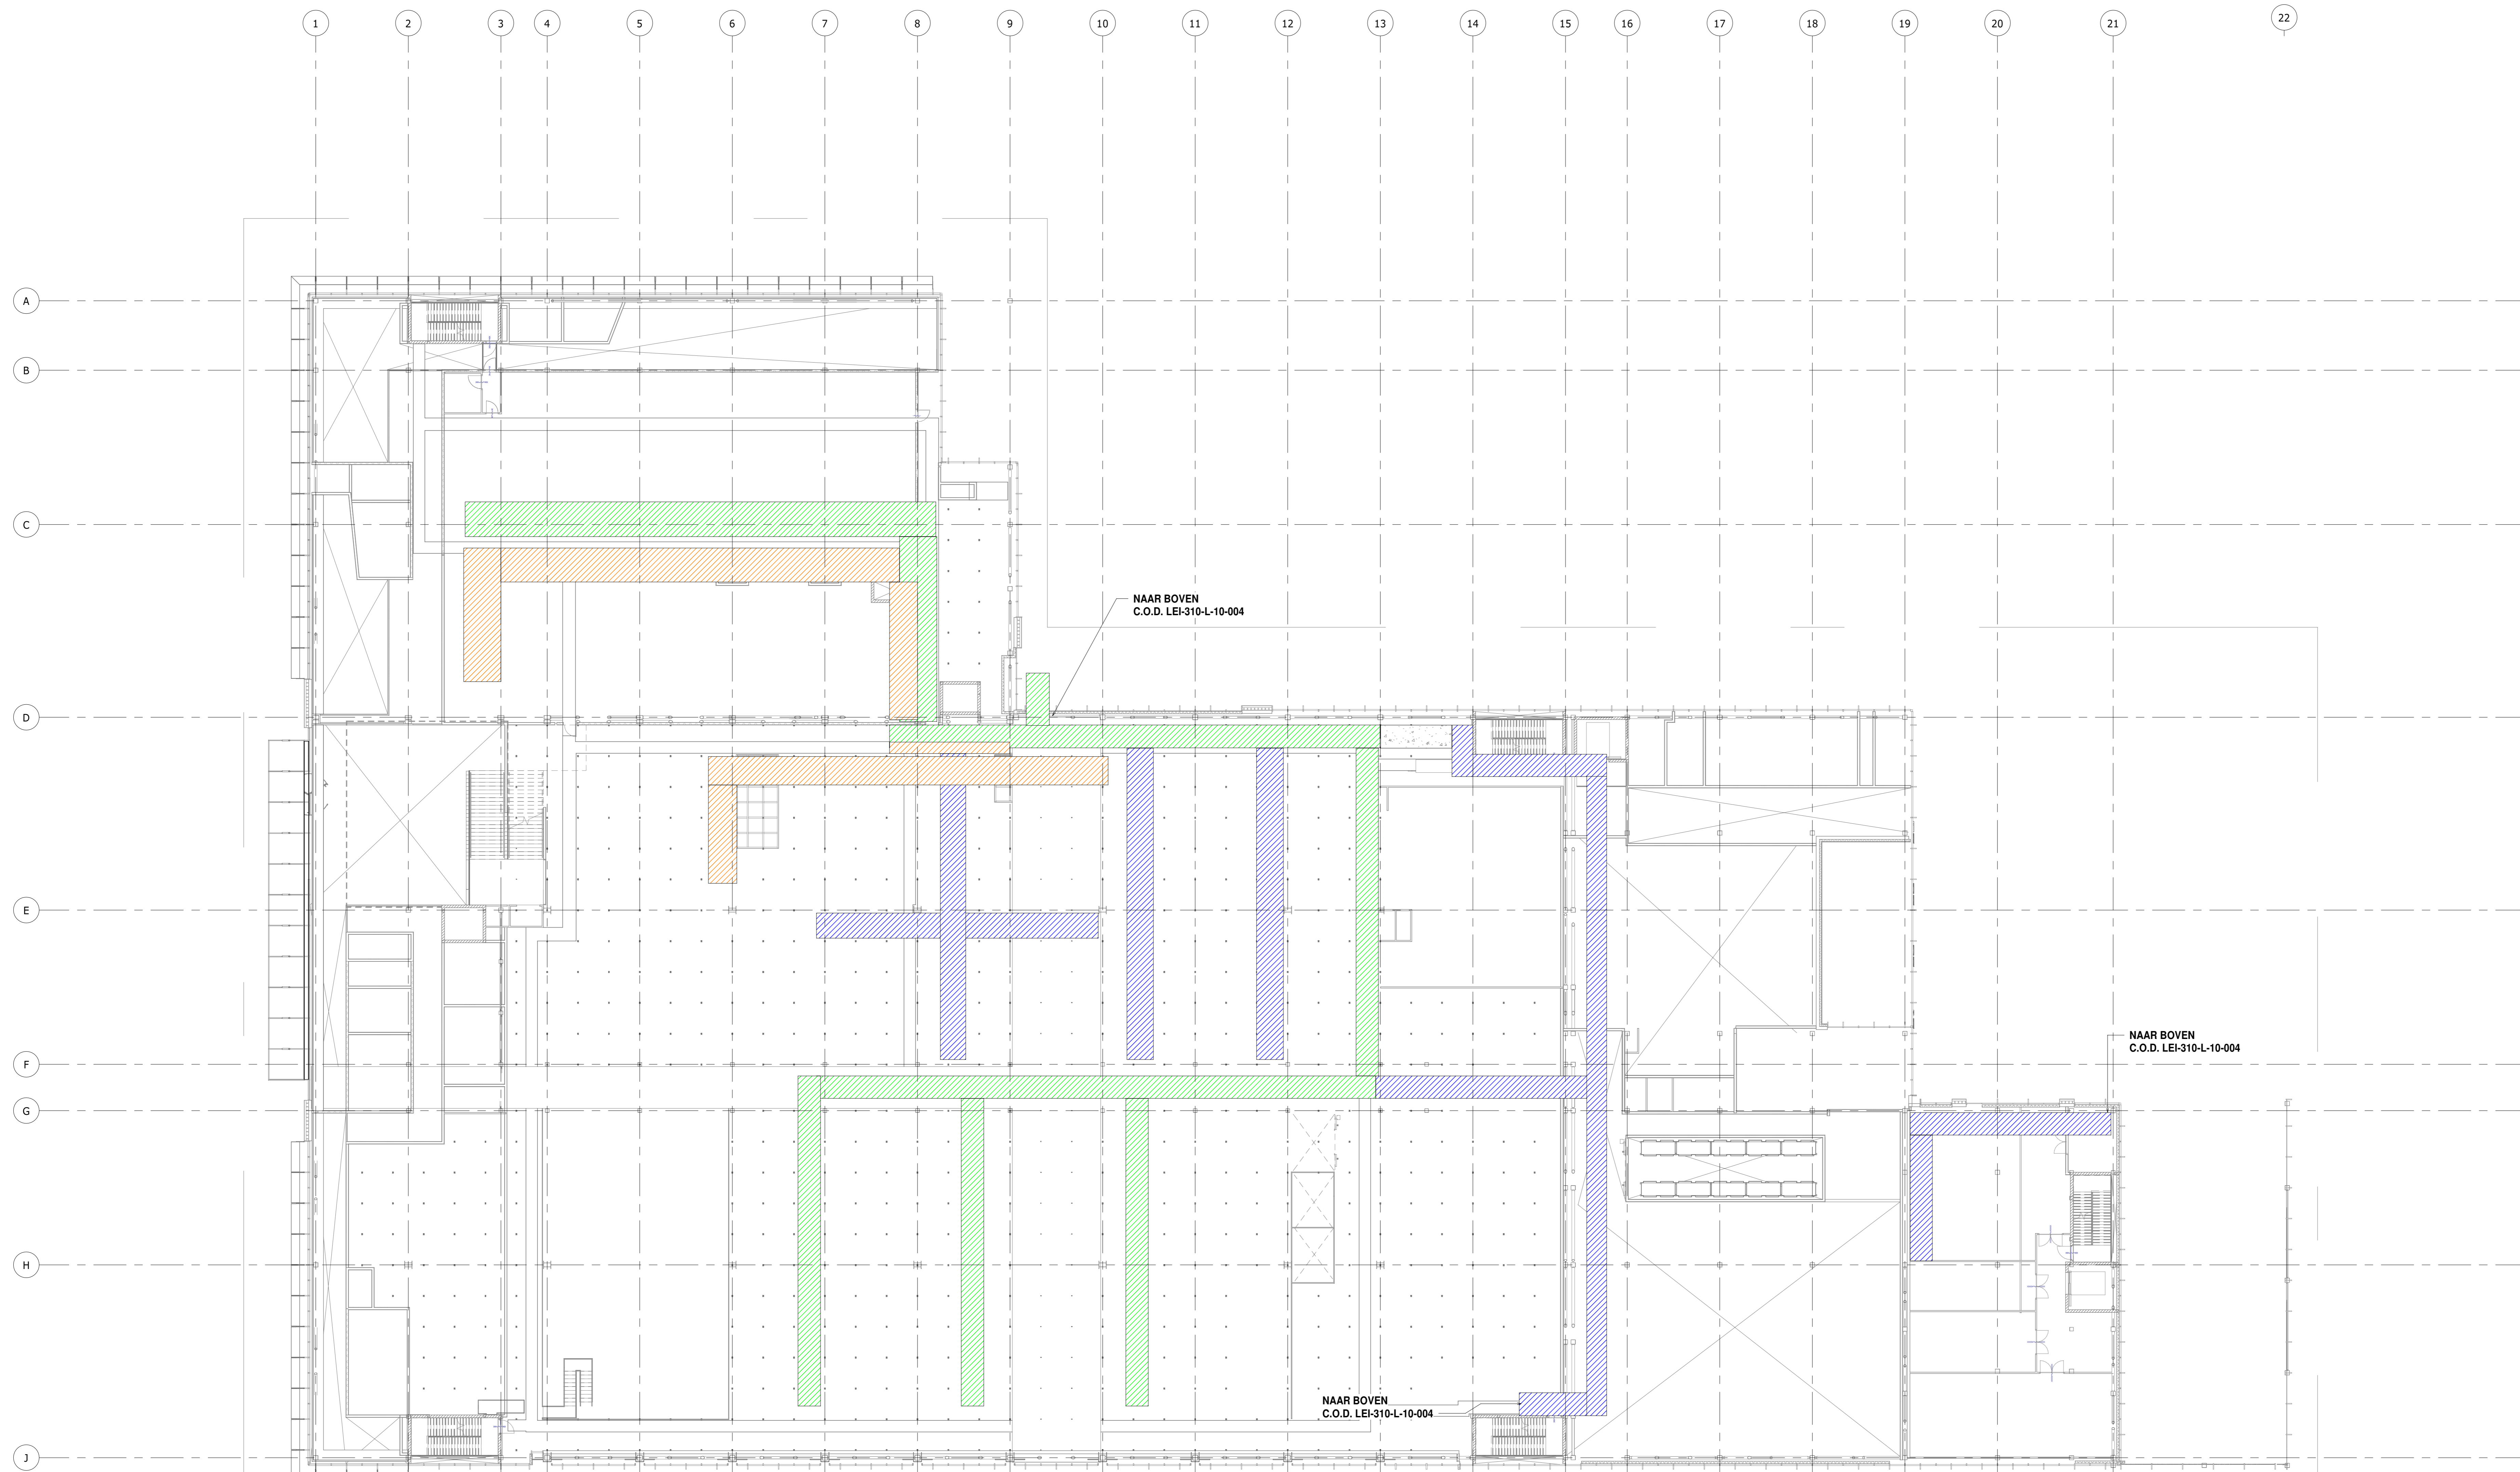



NOTICE
 DE TEKENINGEN EN ANDERE INFORMATIE OP DEZE TEKENING ZIJN EIGENDOM VAN BRISTOL MYERS SQUIBB, TECHNICAL OPERATIONS DIVISIONS, FACILITIES ENGINEERING EN WORDT AAN U UITGELEEND ONDER VOORBEHOUD VAN TERUGGAVE OP VERZOEK EN OP DE UITDRUKKELIJKE VOORWAARDE DAT ALLE VERTROUWELIJKE ONDERWERPEN STRIKT VERTROUWELIJK WORDEN GEHOUDEN EN NIET ZAL WORDEN GEBRUIKT OP EEN WIJZE DIE SCHADELIJK IS VOOR DE BELANGEN VAN BRISTOL MYERS SQUIBB, TECHNICAL OPERATIONS DIVISION, FACILITIES ENGINEERING EN VOOR GEEN ENKEL ANDER DOEL DAN DEZE LENING.

-  BEOOGDE LEIDING ZONE
-  GEVAARLIJKE ROUTE STIKSTOFLEIDING
-  GEVAARLIJKE ROUTE CO2 GASLEIDING




FFL MEZZANINE INTERSTITIAL LEVEL
 SCALE: 1:200

GOEDGEKEURD DOOR:	EB
TEKENER:	Author
PROJECTLEIDER:	EB
INGENIEUR/MANAGER:	
KWALITEITSVERZEKE RING:	

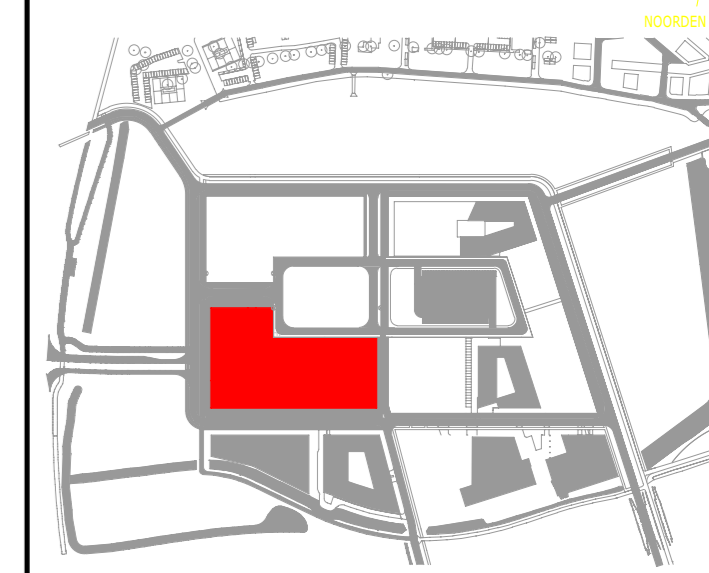

A	01 JUN 2021	PERMITTI	LH
REV	DATE	OMSCHRIJVING	DOOR

	
TITLE: ALGEMENE INDELING BEOOGDE HOOFDLEIDING ZONE MEZZANINE	
PROJECT: EU CELL THERAPY FACILITY	
PHASE: BASIC DESIGN	
LOCATION: LEIDEN BIO SCIENCE PARK NETHERLANDS	
CAR:	SHEET#: 1 OF 1
DAUM:	01 JUN 2021
SCHAAL:	1:200 DRAWING #:
PROJECTLEIDER:	EB LEI-310-L-10-003
ONTWERPER:	LH
NAAM VAN DE LEVERANCIER:	DPS
SCHRIJVER:	ROB
DISCIPLINE:	PROCESS PIPING
SYSTEM:	
APPARATUUR:	
CSH CATEGORIE:	
NAAM VAN HET OBJECT:	
DOCUMENT TYPE:	
AFDELING:	

Workspace Name: A20DB067 - BMS - European Union Cell Therapy Facility

Client: DPS Group

Workspace Status: Open

Purpose of Issue: For Comment

Doc Ref: LEI-310-L-10-003

Doc Path: 01 - DPS\01.11 - Piping\LEI-310-L-10-003.pdf

Document Title: Algemene Indeling, Beoogde Hoofdleiding Zone
, Mezzanine

Printed on: 04-Jun-2021 15:08 WET

Issue No: 2

Revision: A

Issue Date: 04-Jun-2021 14:00 WET

Published by: Lloyd Hanney

Issue Status: DPS - PM (PM Approved)

Comments Associated with this Issue:

- DOC-COM001 RO, DG, 04-Jun-2021
- DOC-COM002 MS, DG, 04-Jun-2021
- DOC-COM003 PG, DG, 04-Jun-2021

DOC-COM001 : Document Status Change

Author: Ronan O'Rourke, DPS Group

Date: 04-Jun-2021 14:11 WET

Comment Content: Document Status was changed from --- to DPS - TA (Technical Approval) by Ronan O'Rourke, DPS Group on 04-Jun-2021. Reason for Change : Approved.

Comment Distribution

Recipient

Sean Kinnane, DPS Group
Eddie Bolger, DPS Group
Lloyd Hanney, DPS Group
Philip Gamble, DPS Group

DOC-COM002 : Document Status Change

Author: Mary Shaw, DPS Group

Date: 04-Jun-2021 14:30 WET

Comment Content: Document Status was changed from DPS - TA (Technical Approval) to DPS - QA (QA Approved) by Mary Shaw, DPS Group on 04-Jun-2021. Reason for Change : q/a approved.

Comment Distribution

Recipient

Ronan O'Rourke, DPS Group
Sean Kinnane, DPS Group
Eddie Bolger, DPS Group
Claire Connor, DPS Group
Elizabeth Fagan, DPS Group
Lloyd Hanney, DPS Group
Philip Gamble, DPS Group

DOC-COM003 : Document Status Change

Author: Philip Gamble, DPS Group

Date: 04-Jun-2021 15:08 WET

Comment Document Status was changed from DPS - QA (QA Approved) to DPS - PM (PM Approved) by Philip Gamble,
Content: DPS Group on 04-Jun-2021.Reason for Change : PM Approved.

Comment Distribution

Recipient

Mary Shaw, DPS Group
Ronan O'Rourke, DPS Group
Sean Kinnane, DPS Group
Eddie Bolger, DPS Group
Claire Connor, DPS Group
Elizabeth Fagan, DPS Group
Lloyd Hanney, DPS Group