



NOTICE
 DE TEKENINGEN EN ANDERE INFORMATIE OP DEZE TEKENING ZIJN EIGENDOM VAN BRISTOL MYERS SQUIBB, TECHNICAL OPERATIONS DIVISIONS, FACILITIES ENGINEERING EN WORDT AAN U UITGELEEND ONDER VOORBEHOUD VAN TERUGGAVE OP VERZOEK EN OP DE UITDRUKKELIJKE VOORWAARDE DAT ALLE VERTROUWELIJKE ONDERWERPEN STRIKT VERTROUWELIJK WORDEN GEHOUDEN EN NIET ZAL WORDEN GEBRUIKT OP EEN WIJZE DIE SCHADELIJK IS VOOR DE BELANGEN VAN BRISTOL MYERS SQUIBB, TECHNICAL OPERATIONS DIVISION, FACILITIES ENGINEERING EN VOOR GEEN ENKEL ANDER DOEL DAN DEZE LENING.

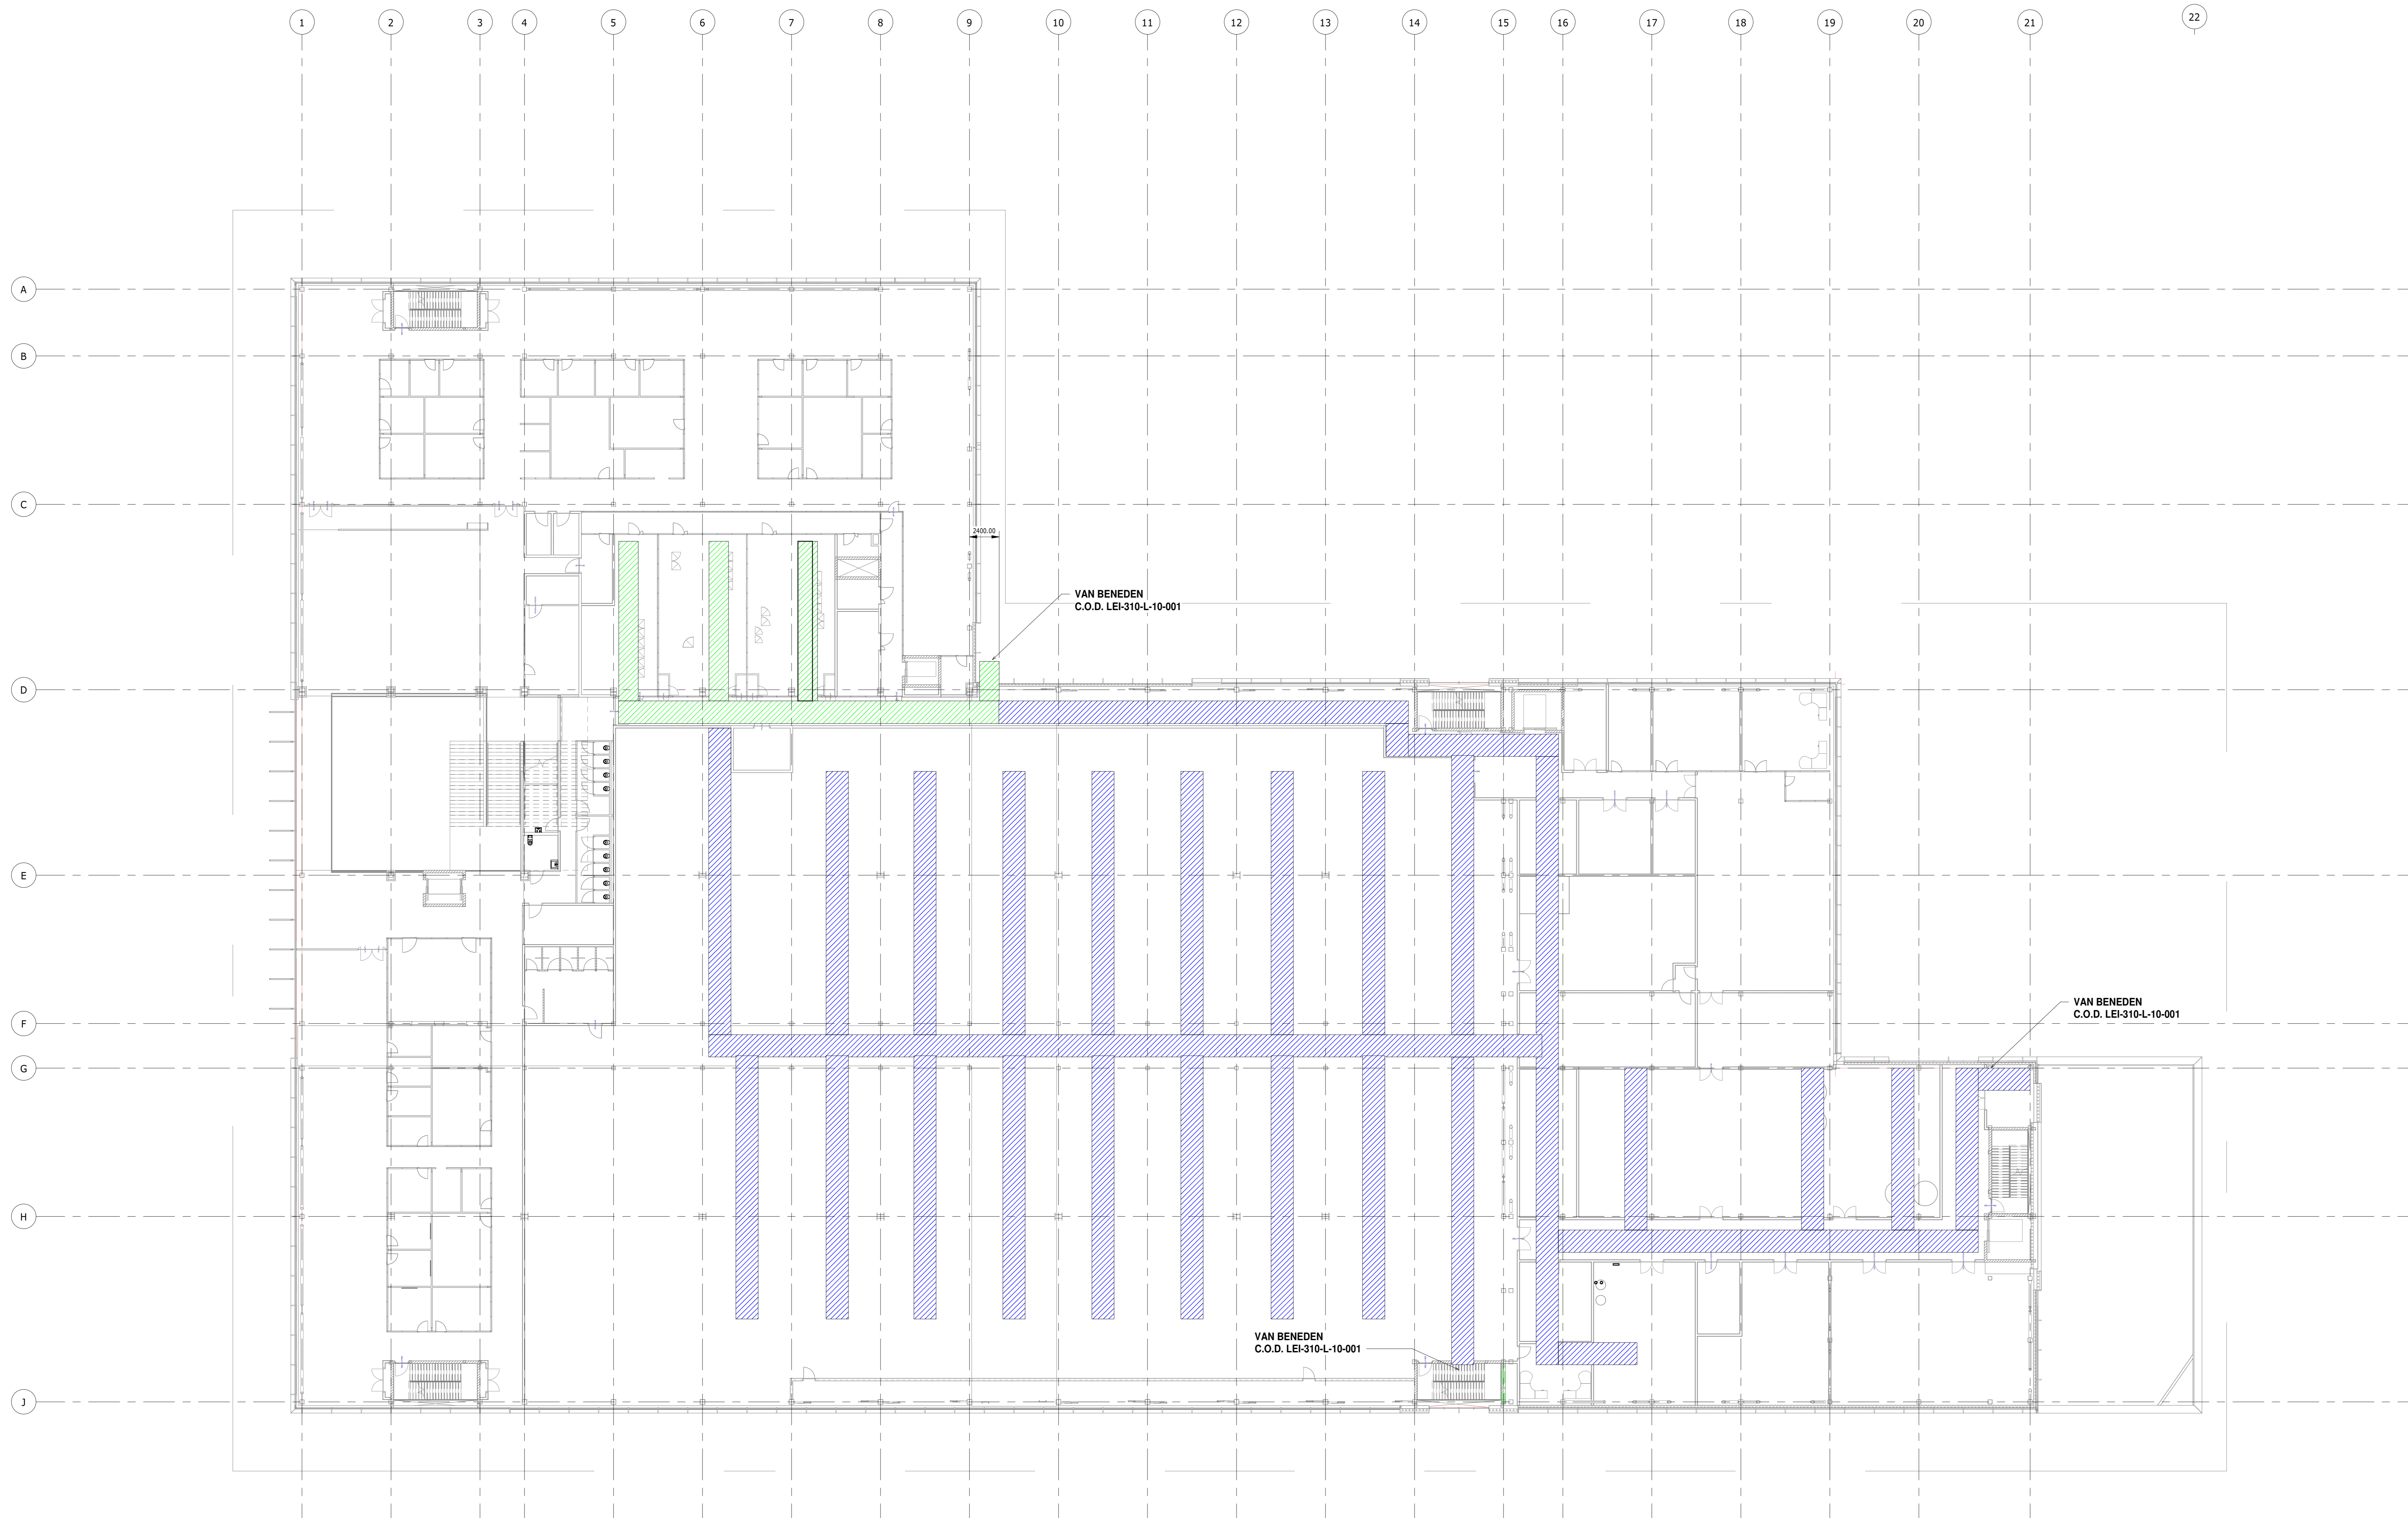

BEOOGDE LEIDING ZONE
 GEVAARLIJKE ROUTE C02 GASLEIDING

GOEDGEKEURD DOOR:	EB
TEKENER:	Author
PROJECTLEIDER:	EB
INGENIEUR/MANAGER:	
KWALITEITSVERZEKE RING:	

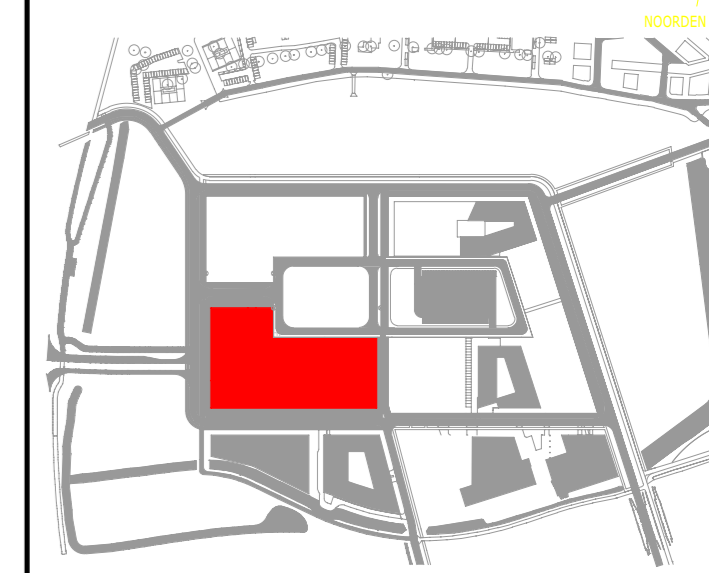

A	B	PERMITTI	LI
BY	DATUM	OMSCHRIJVING	DOOR

Bristol Myers Squibb

TITLE: ALGEMENE INDELING
 BEOOGDE HOOFDLEIDING ZONE
 EERSTE VERDIEPING

PROJECT: EU CELL THERAPY FACILITY
 PHASE: BASIC DESIGN

LOCATION: LEIDEN BIO SCIENCE PARK
 NETHERLANDS

CAR: _____ SHEET: 1 OF 1
 DAUM: 01 JUN 2021
 SCHAAAL: 1:200 DRAWING #: _____
 PROJECTLEIDER: EB LEI-310-L-10-004
 ONTWERPER: LH
 NAAM VAN DE LEVERANCIER: DPS
 SCHRUFVER: RDB
 DISCIPLINE: PROCESS PIPING
 SYSTEM: _____
 APPARATUUR: _____
 CSH CATEGORIE: _____
 NAAM VAN HET OBJECT: _____
 DOCUMENT TYPE: _____
 AFSDELING: _____

EERSTE VERDIEPING
 SCALE: 1:200

Workspace Name: A20DB067 - BMS - European Union Cell Therapy Facility

Client: DPS Group

Workspace Status: Open

Purpose of Issue: For Comment

Doc Ref: LEI-310-L-10-004

Doc Path: 01 - DPS\01.11 - Piping\LEI-310-L-10-004.pdf

Document Title: Algemene Indeling, Beoogde Hoofdleiding Zone
, Eerste Verdieping

Printed on: 04-Jun-2021 12:59 WET

Issue No: 1

Revision: A

Issue Date: 04-Jun-2021 11:16 WET

Published by: Lloyd Hanney

Issue Status: DPS - PM (PM Approved)

Comments Associated with this Issue:

- DOC-COM001 RO, DG, 04-Jun-2021
- DOC-COM002 MS, DG, 04-Jun-2021
- DOC-COM003 PG, DG, 04-Jun-2021

DOC-COM001 : Document Status Change

Author: Ronan O'Rourke, DPS Group

Date: 04-Jun-2021 11:39 WET

Comment Content: Document Status was changed from --- to DPS - TA (Technical Approval) by Ronan O'Rourke, DPS Group on 04-Jun-2021. Reason for Change : Approved.

Comment Distribution

Recipient

Sean Kinnane, DPS Group
Eddie Bolger, DPS Group
Lloyd Hanney, DPS Group
Philip Gamble, DPS Group

DOC-COM002 : Document Status Change

Author: Mary Shaw, DPS Group

Date: 04-Jun-2021 12:06 WET

Comment Content: Document Status was changed from DPS - TA (Technical Approval) to DPS - QA (QA Approved) by Mary Shaw, DPS Group on 04-Jun-2021. Reason for Change : q/a approved.

Comment Distribution

Recipient

Ronan O'Rourke, DPS Group
Sean Kinnane, DPS Group
Eddie Bolger, DPS Group
Claire Connor, DPS Group
Elizabeth Fagan, DPS Group
Lloyd Hanney, DPS Group
Philip Gamble, DPS Group

DOC-COM003 : Document Status Change

Author: Philip Gamble, DPS Group

Date: 04-Jun-2021 12:59 WET

Comment Document Status was changed from DPS - QA (QA Approved) to DPS - PM (PM Approved) by Philip Gamble,
Content: DPS Group on 04-Jun-2021.Reason for Change : PM Approved.

Comment Distribution

Recipient

Mary Shaw, DPS Group
Ronan O'Rourke, DPS Group
Sean Kinnane, DPS Group
Eddie Bolger, DPS Group
Claire Connor, DPS Group
Elizabeth Fagan, DPS Group
Lloyd Hanney, DPS Group