
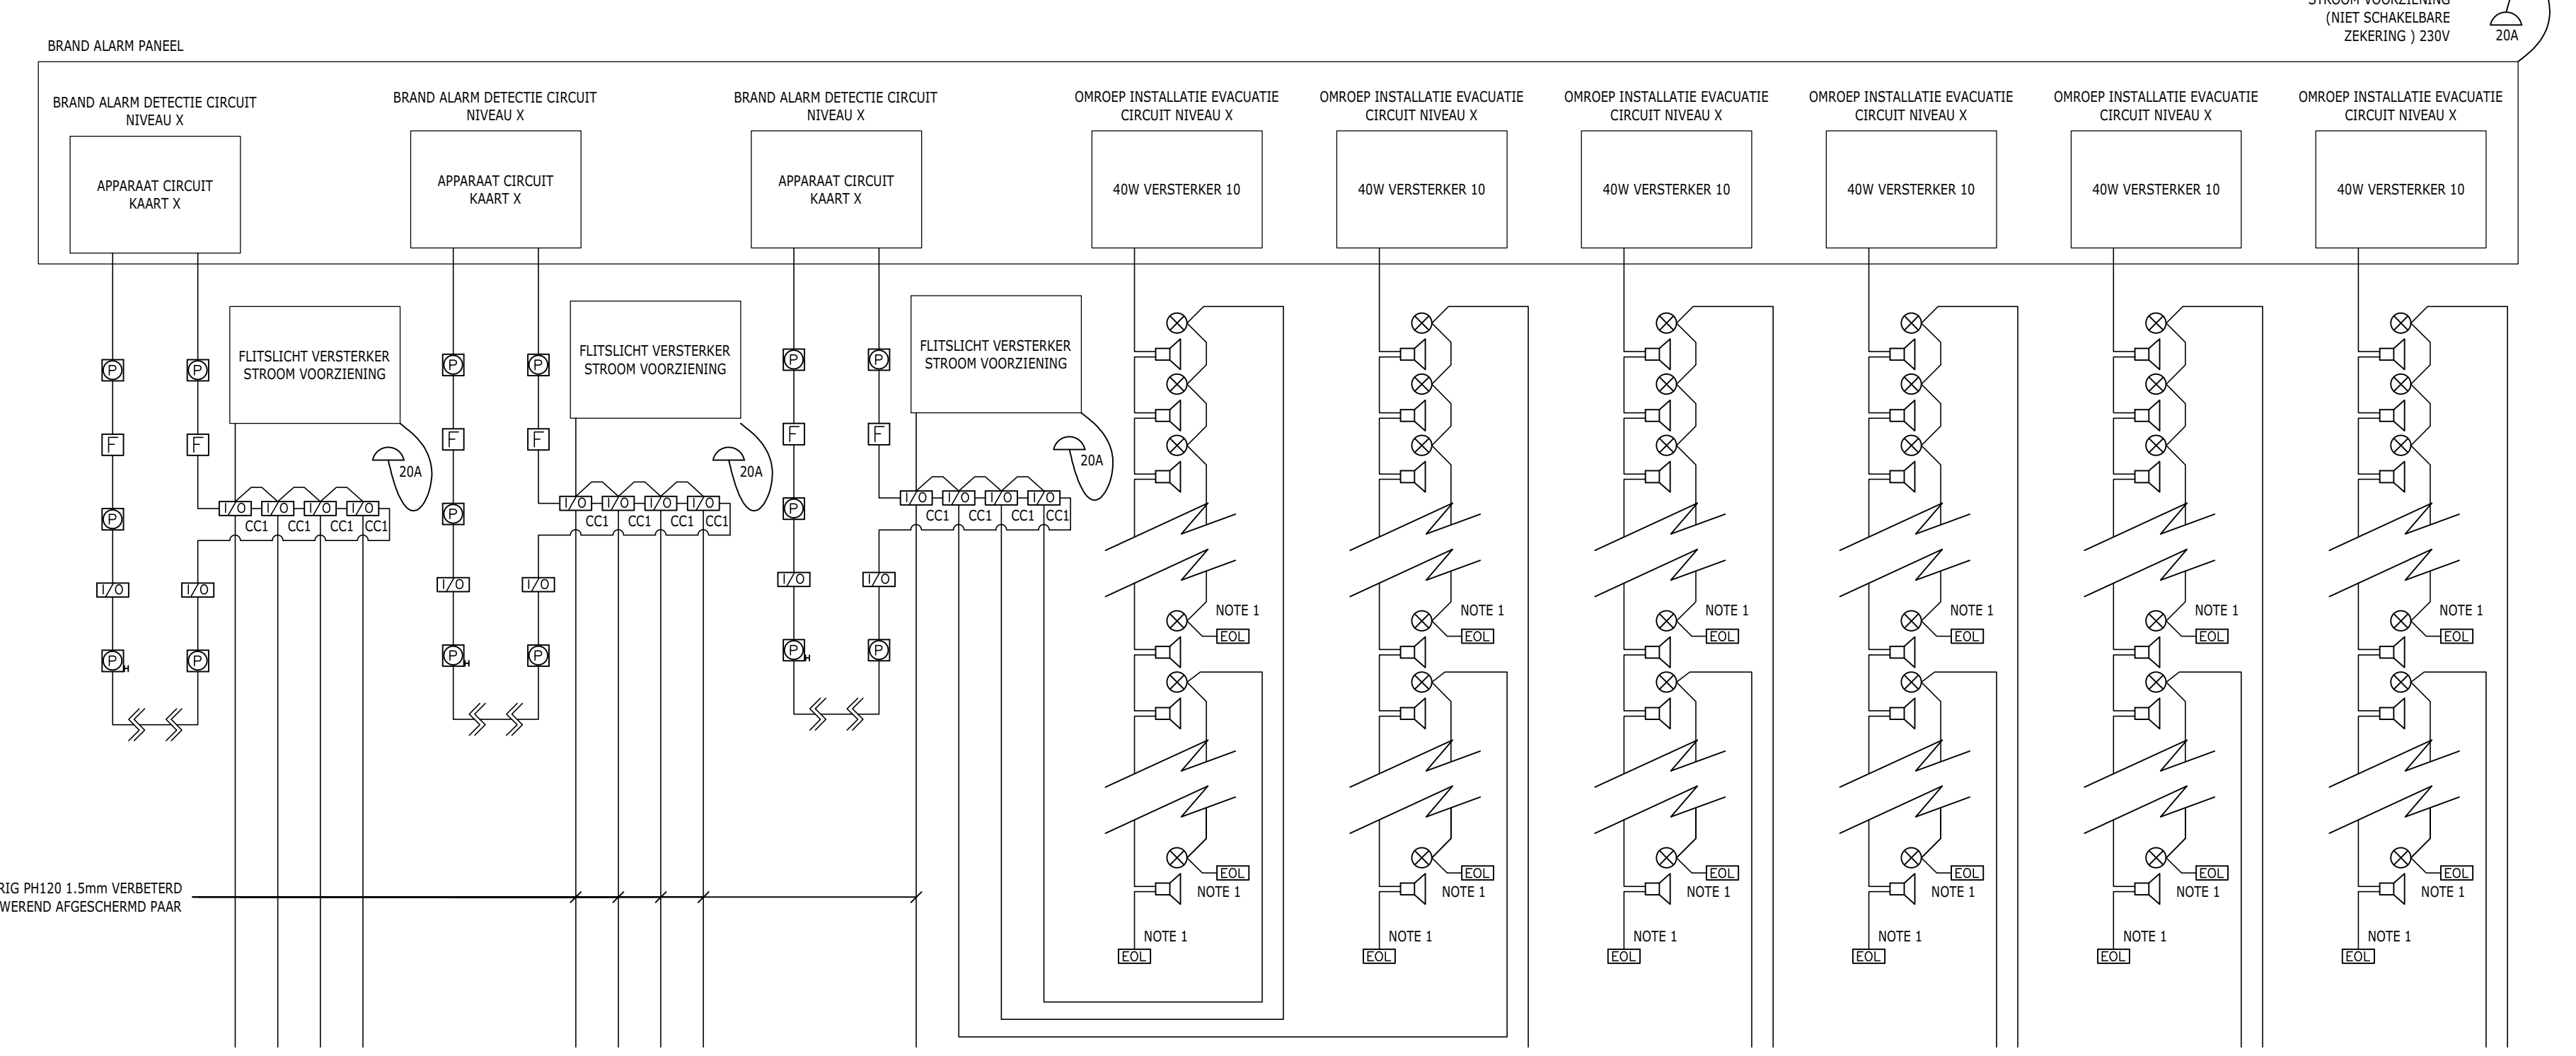
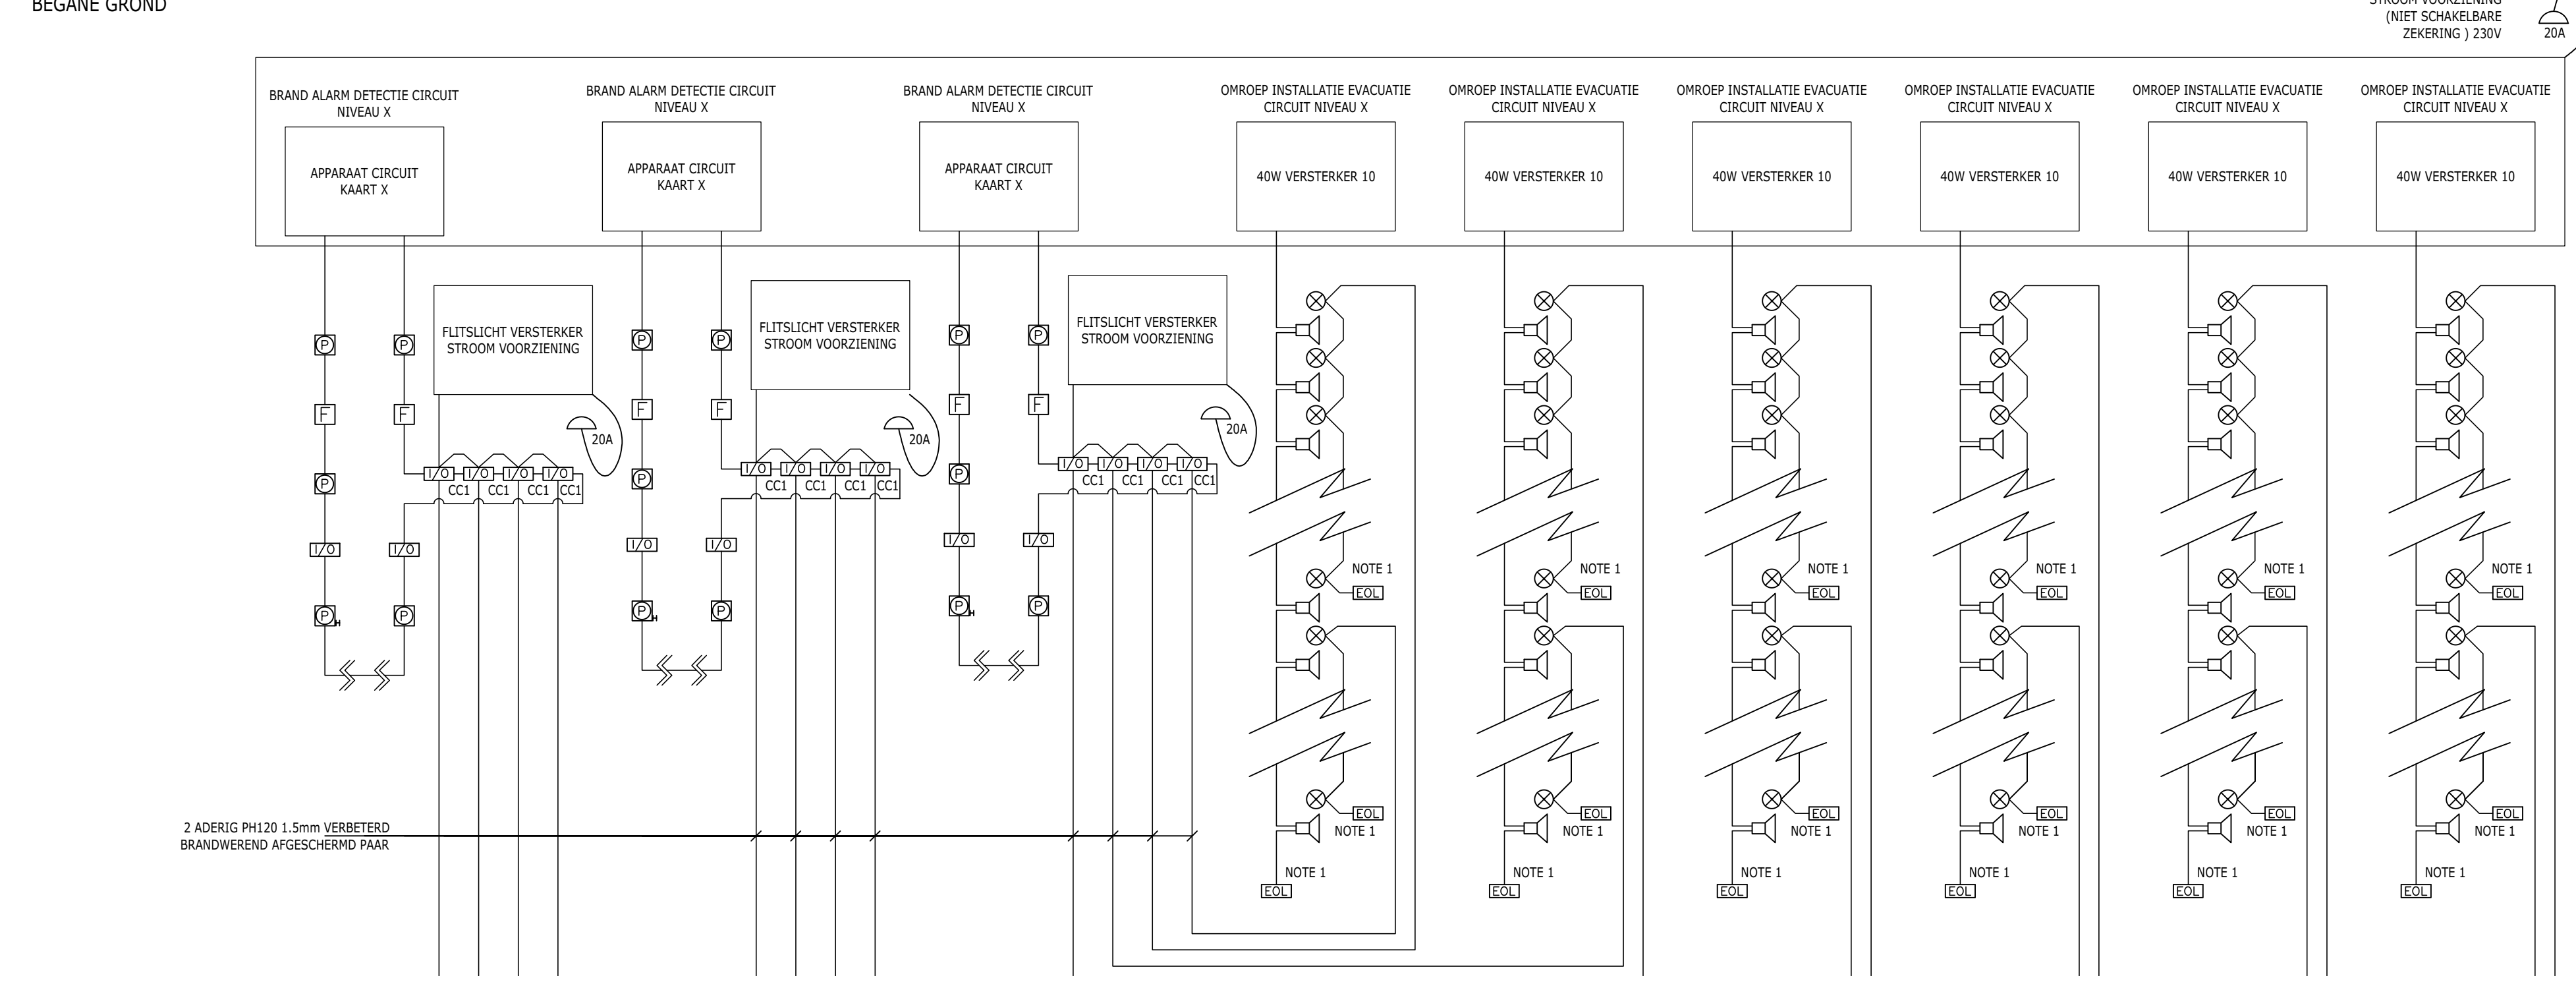
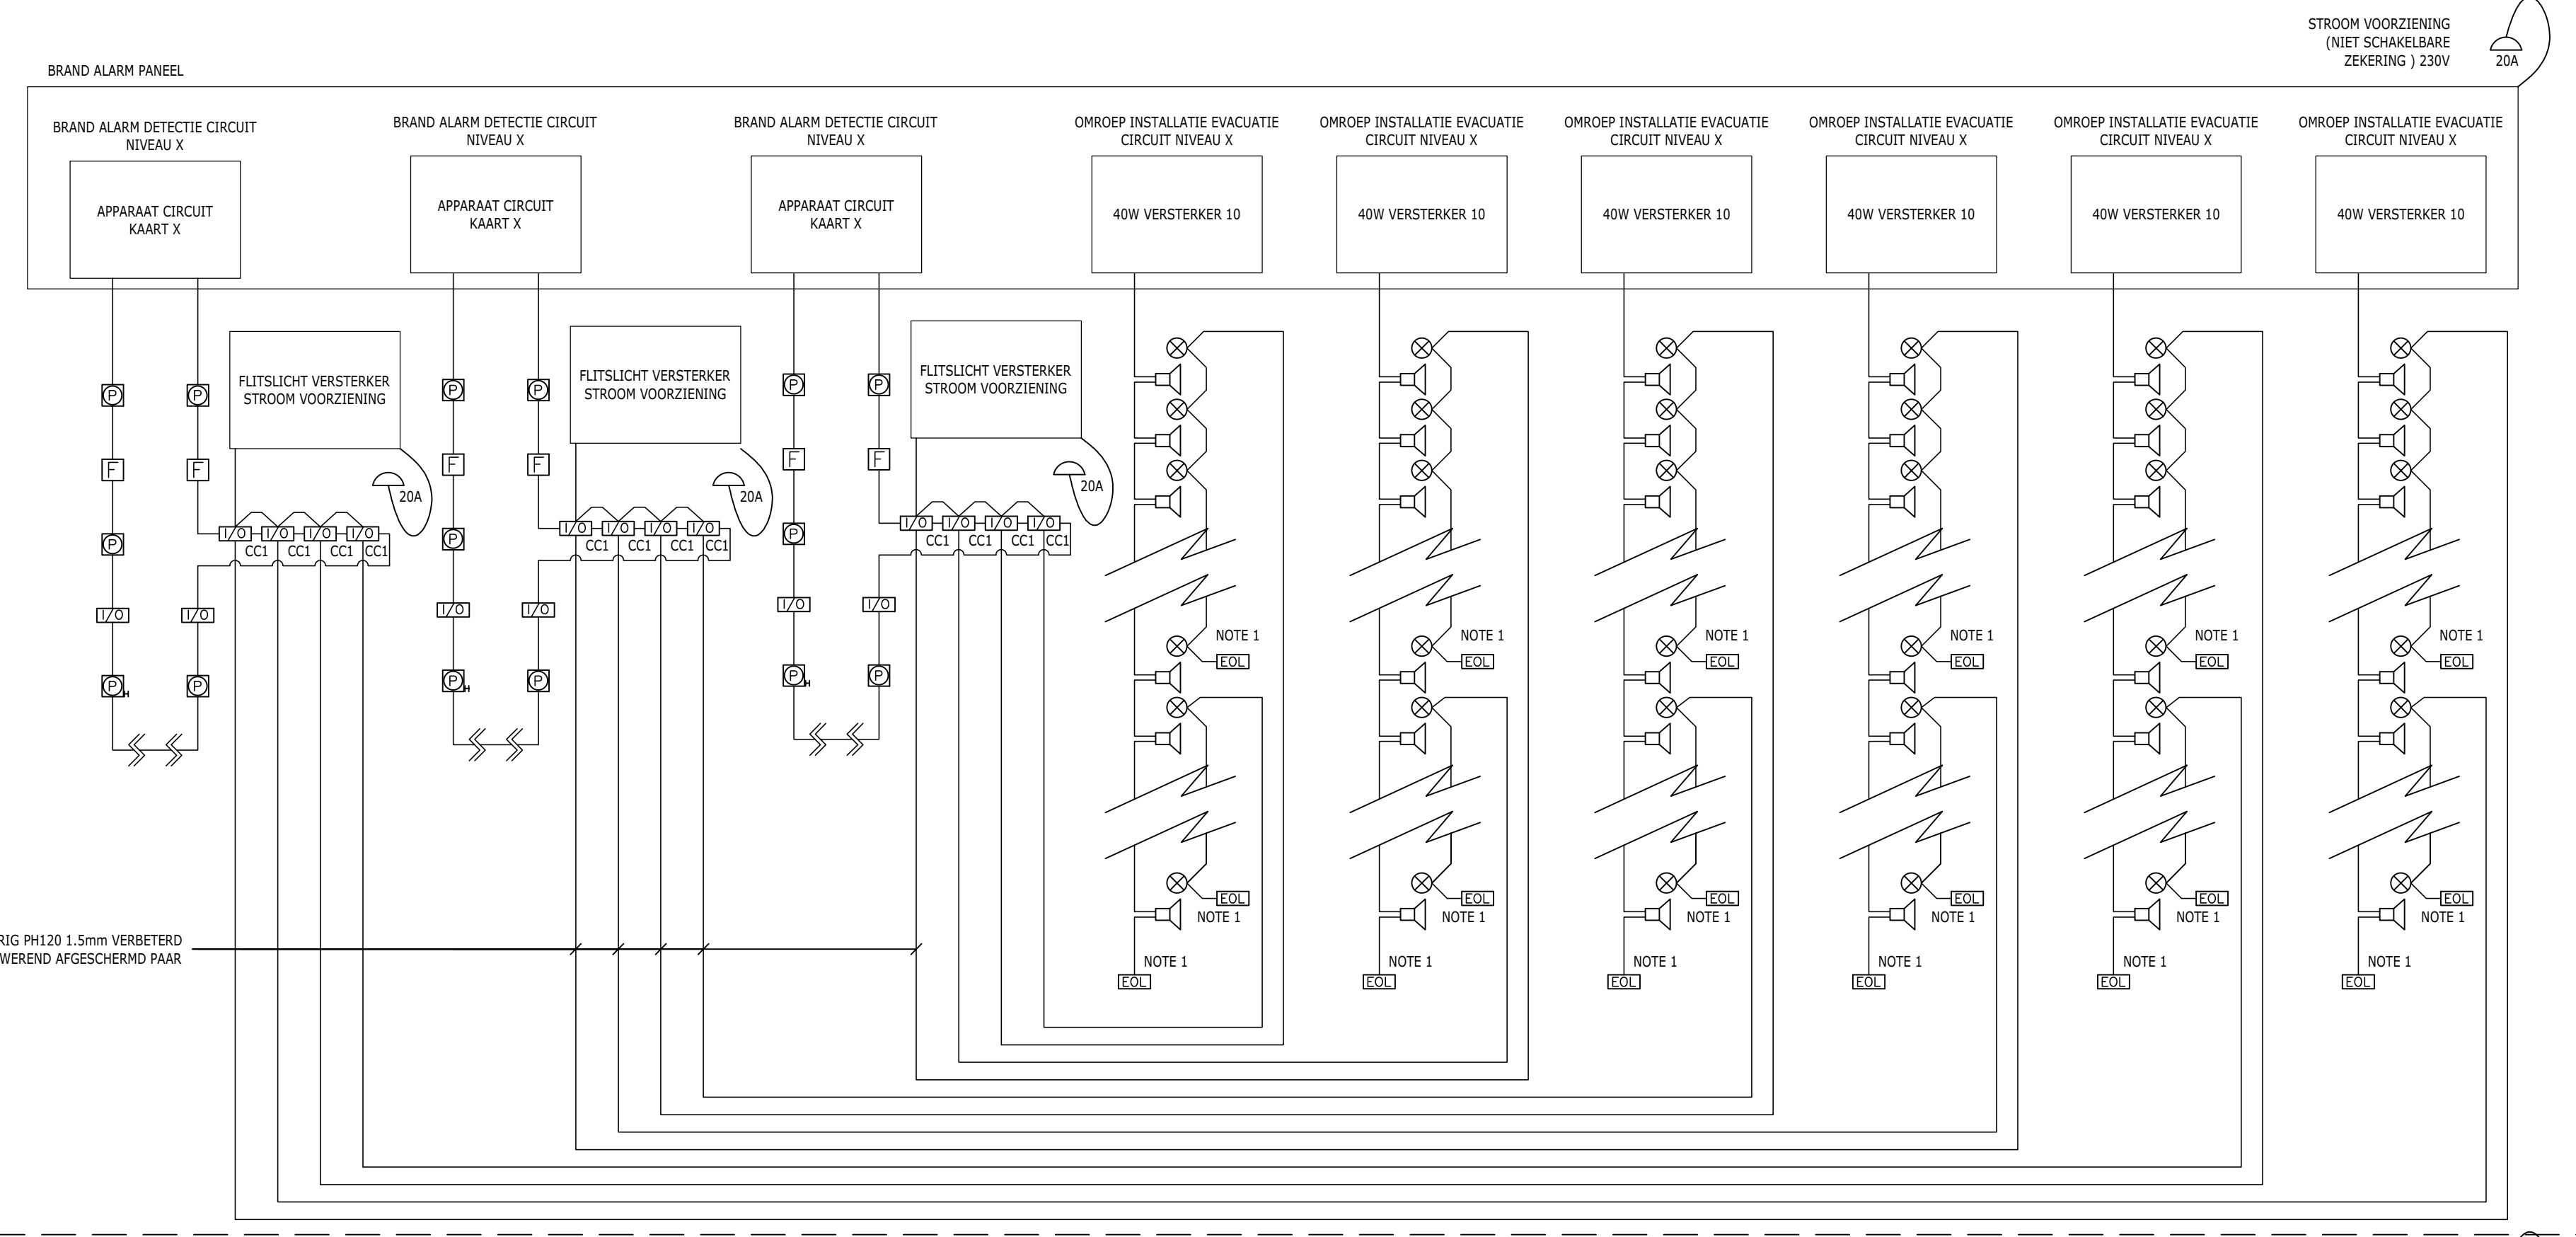
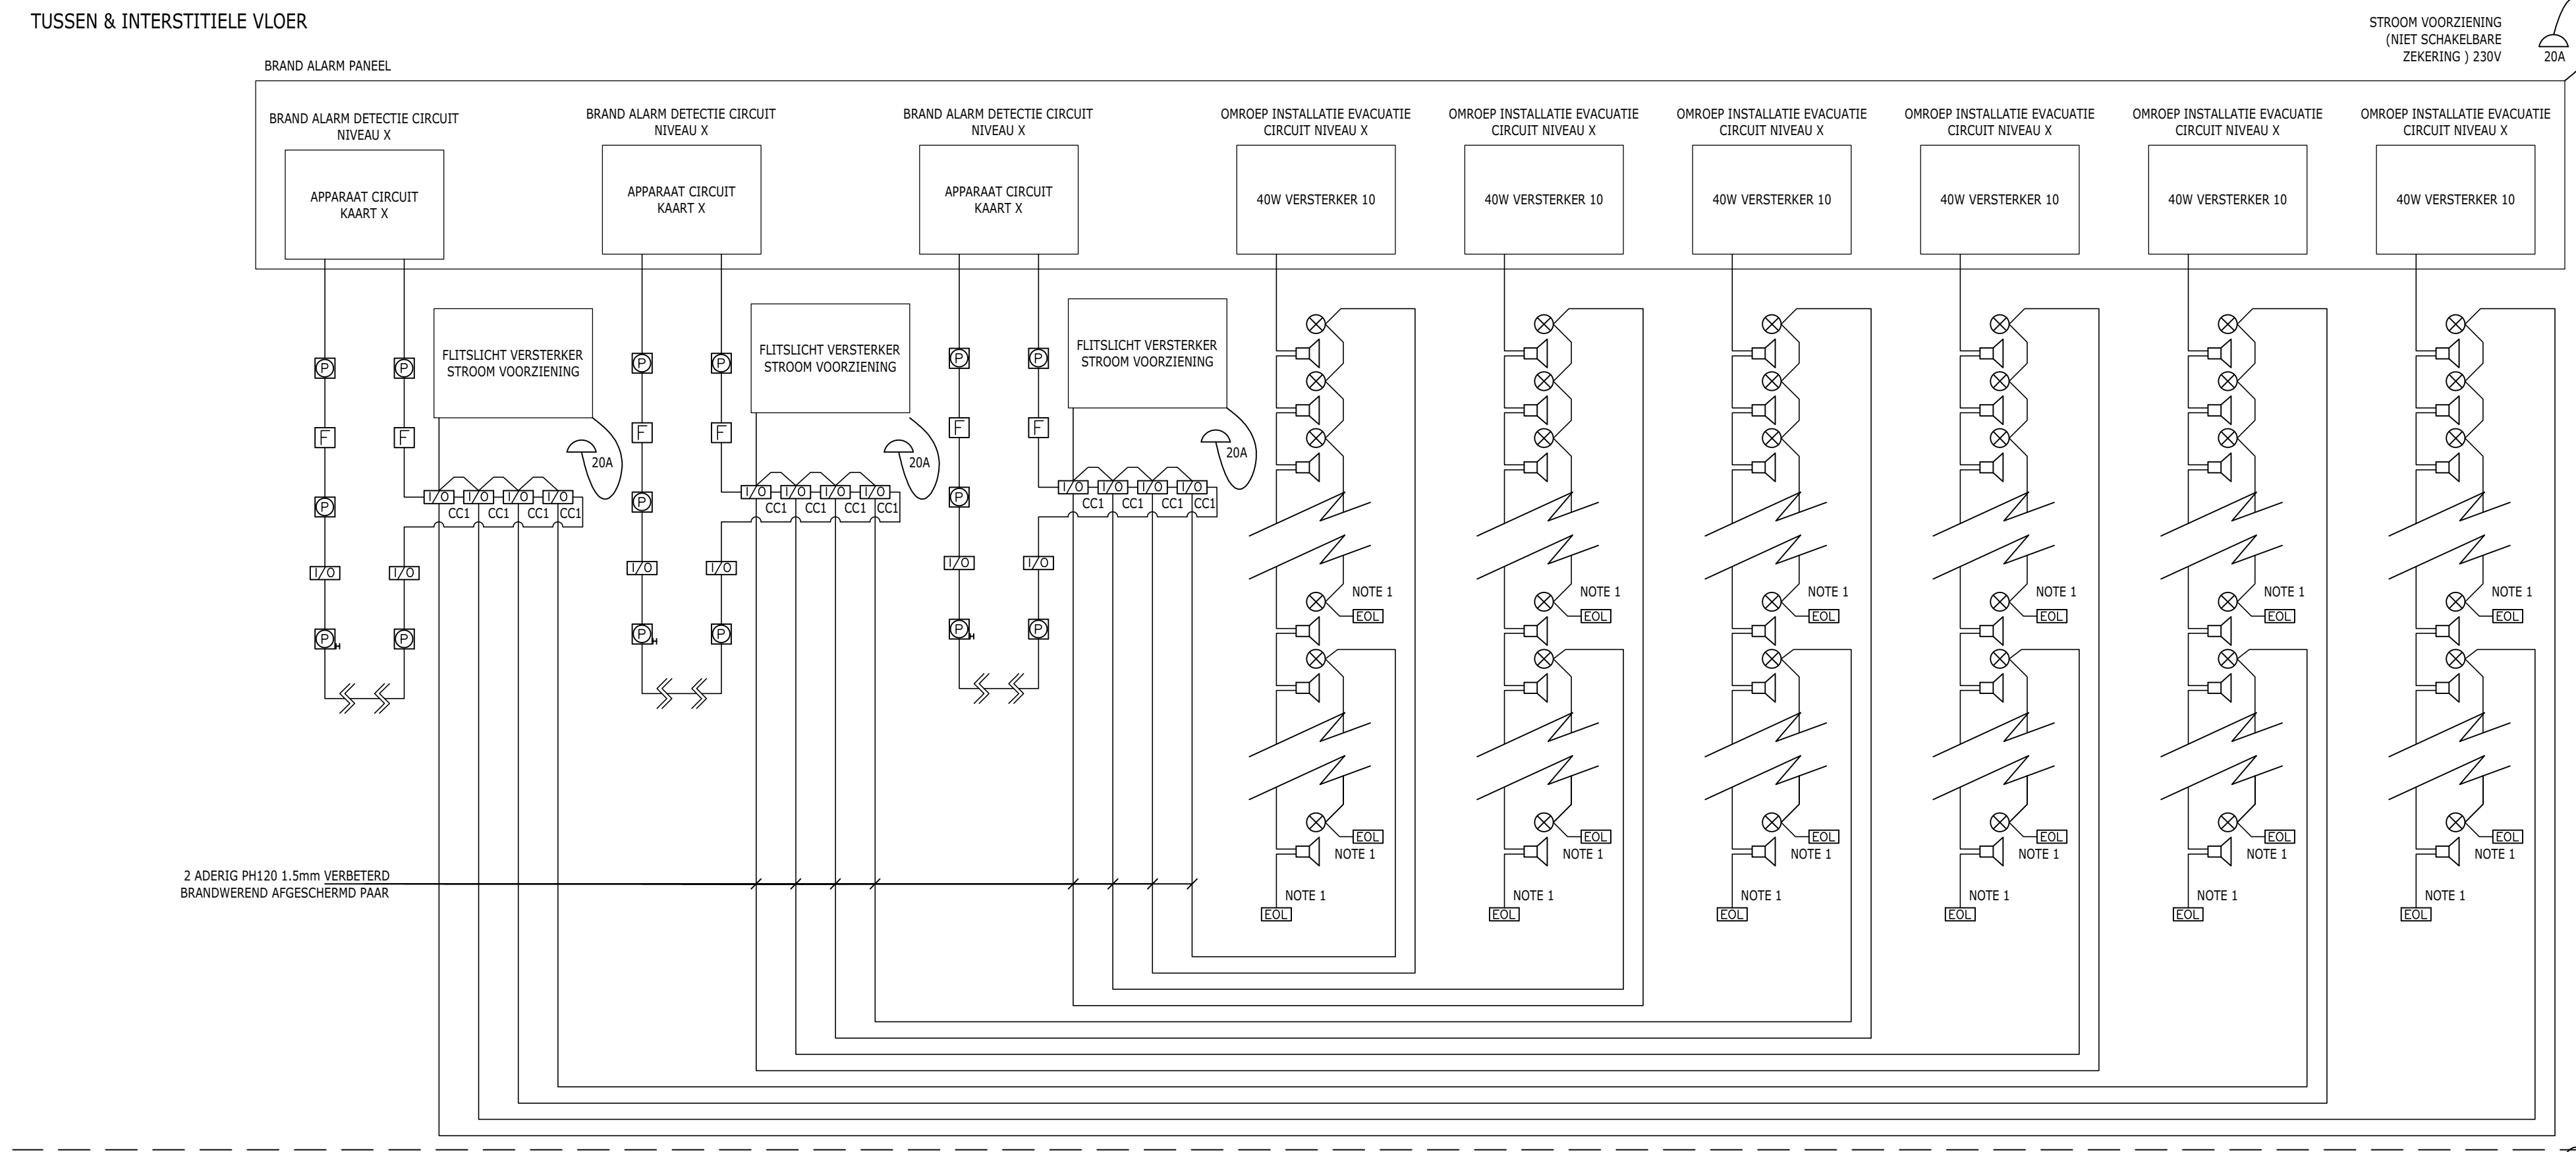
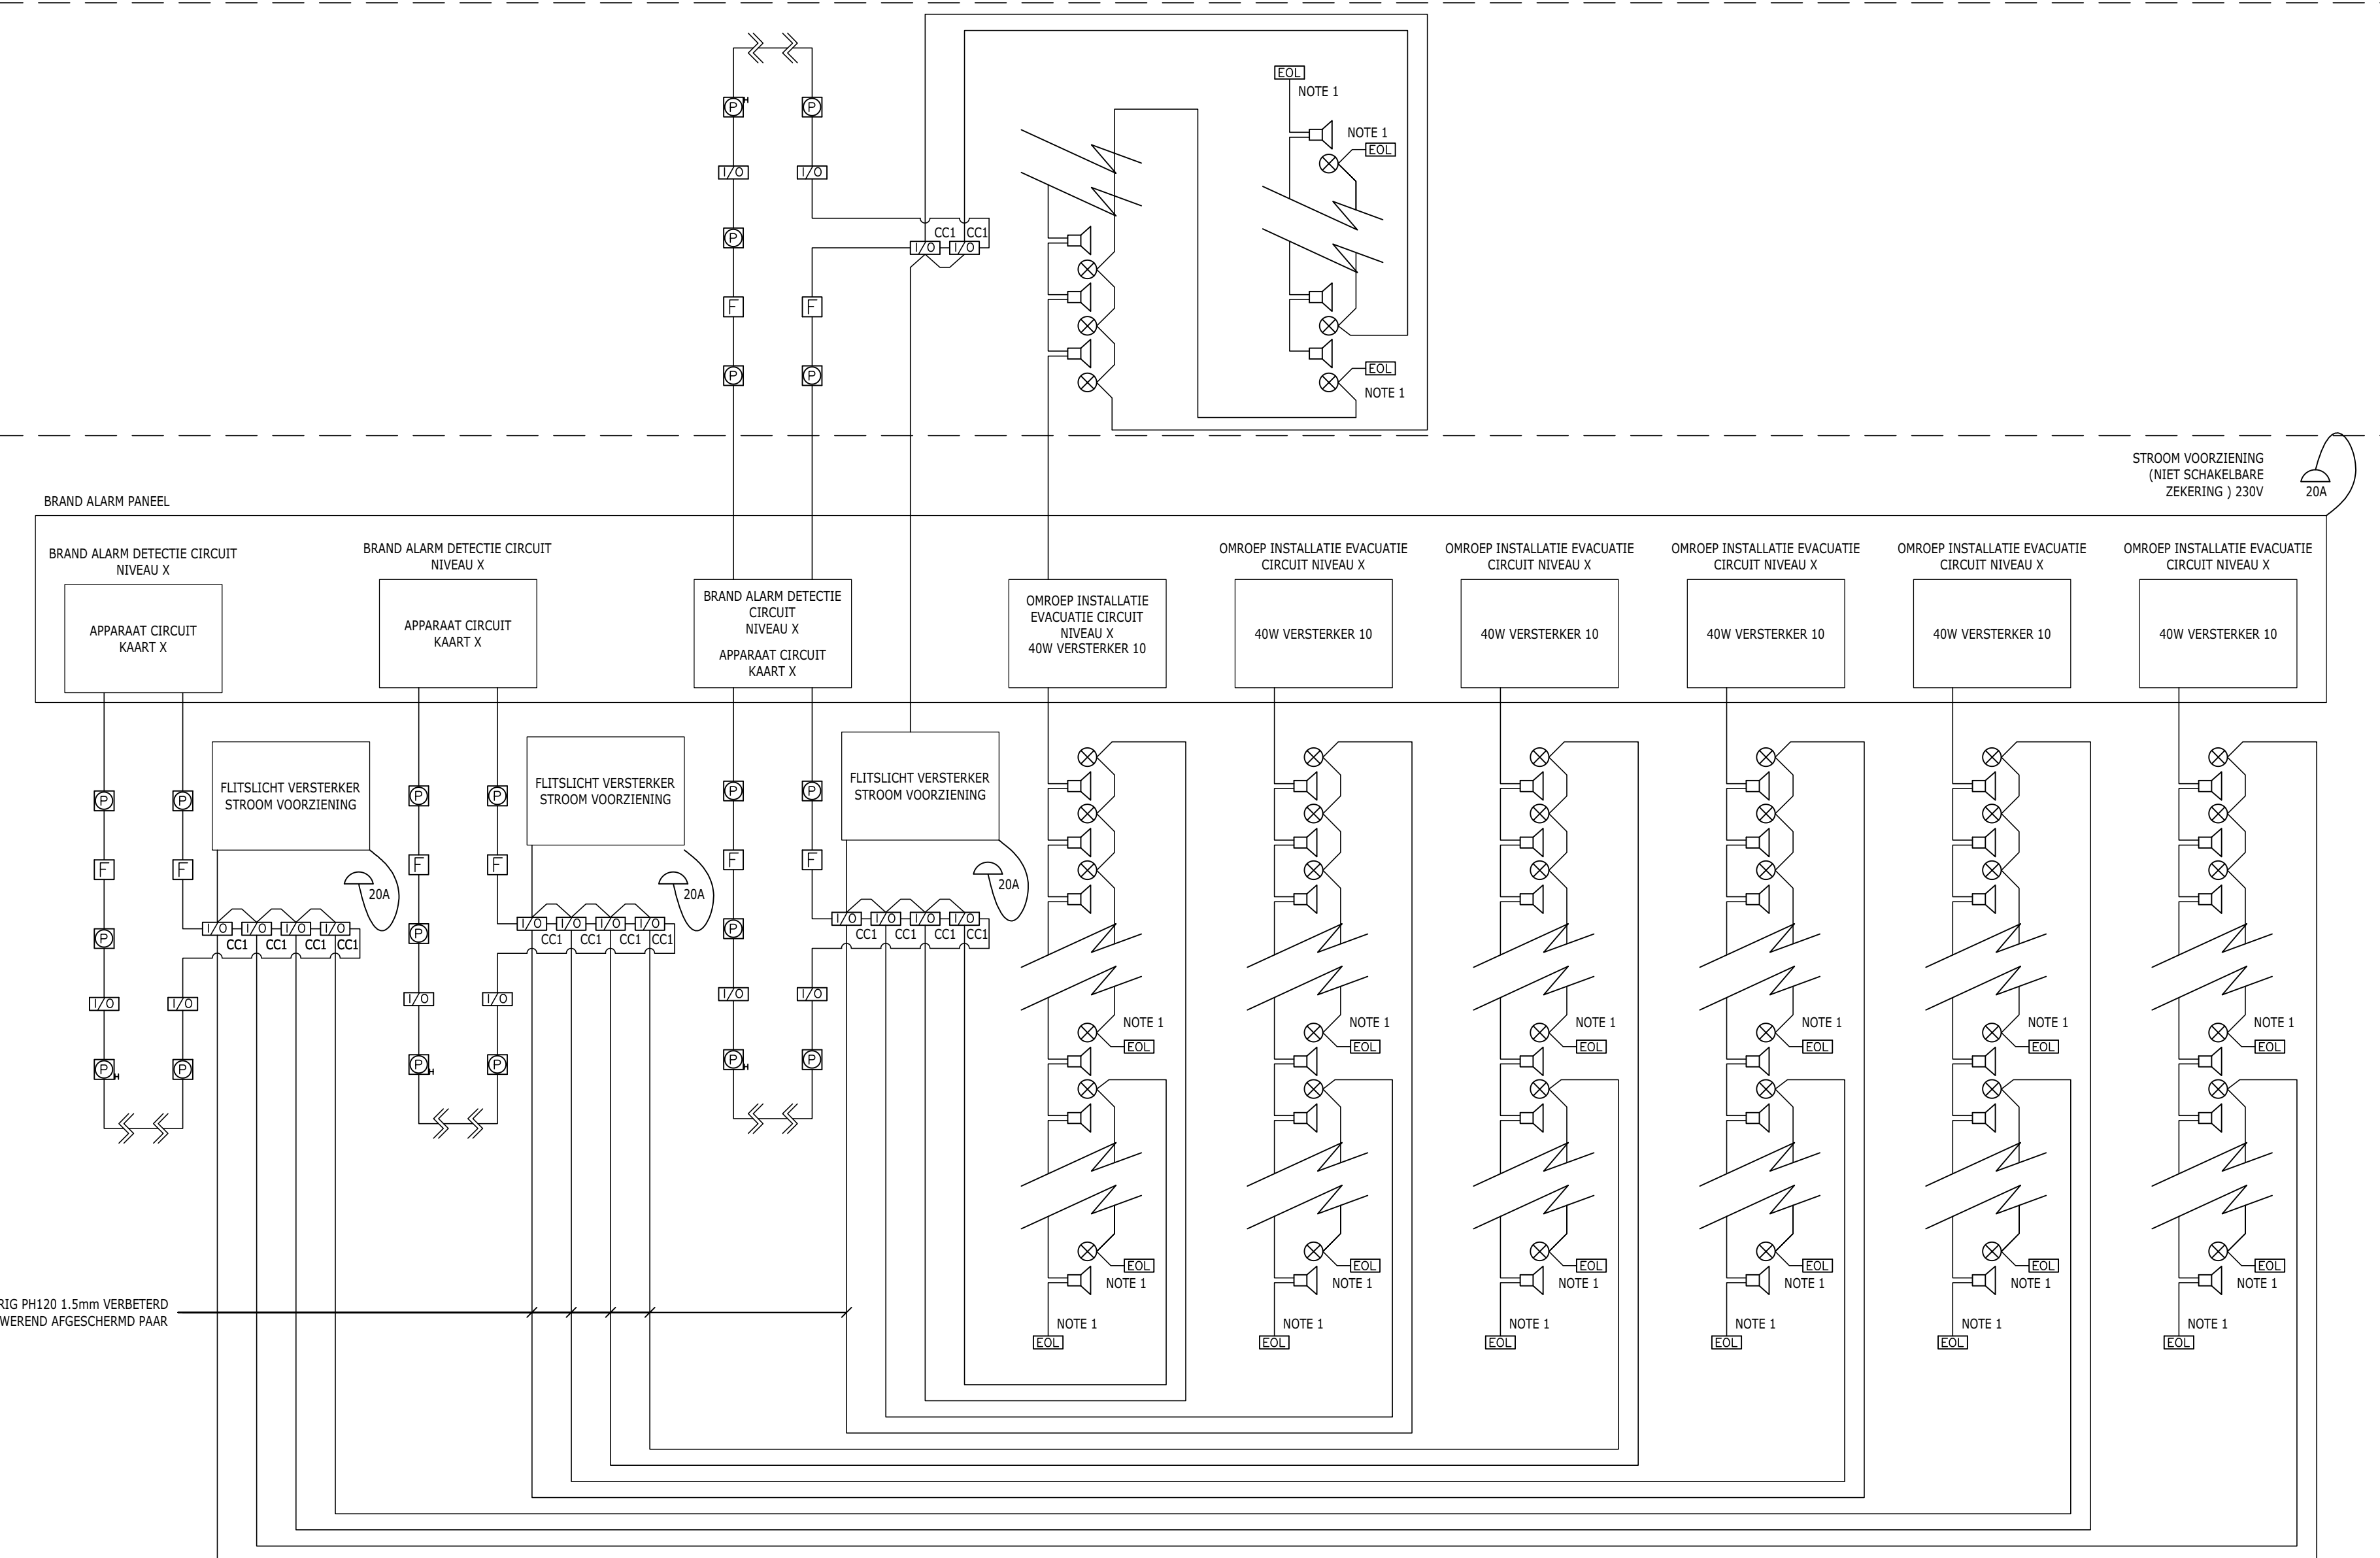


OPMERKING
 DIE TEKENINGEN EN OVERIGE INFORMATIE OP DIT BLAD ZIJN HET EIGENDOM VAN BRISTOL MYERS SQUIBB. TECHNISCHE OPERATIONELE AFDELING, INSTALLATIE-TECHNIEK EN IS UITGELEEND EN MOET WORDEN TERUGGEGEVEN OP VERZOEK EN MET UITDRUKKELIJKE VOORWAARDE DAT ALLE VERTROUWELIJK INFORMATIE BESCHERMD WORDT EN NIET MAG WORDEN GEBRUIKT OP WELKE WIJZE DAN OOK ZODAT DIT SCHADELIJK OF NADELIG KAN ZIJN VOOR BRISTOL MYERS SQUIBB. TECHNISCHE OPERATIONELE AFDELING, INSTALLATIE-TECHNIEK EN IS UITGELEEND VOOR GEBRUIK WAARVOOR DEZE IS UITGELEEND.

- NOTES:**
1. MAXIMAAL 10 FLITSLICHTEN PER CIRCUIT.
 2. VERKLIJZING NAAR LEGENDA & SYMBOLEN TEKENINGEN. NUMBERS LED-10-051-051, LED-310-01-001 A LED-310-01-001-001.
 3. HET BRAND DETECTIE EN ALARM SYSTEEM VOOR HET COMPLEX ZAL GELEIDRD WORDEN IN OVEREENSTEMMING MET DE VEREISTEN VAN DE LOCALE EN NATIONALE REGELGEVING EN VOLGENS DE NORMEN VASTGELEGD IN NEN 3535 EN NEN-EN 54.
 4. GELUIDS EN ALARMBELDEN DENEN IN ALLE RUIMTES AANWEZIG TE ZIJN OM ERKER TE STELLEN DAT HET ALARM HOORBAAR EN ZICHTBAAR IS IN ALLE RUIMTES. IN OVEREENSTEMMING MET DE VEREISTEN VASTGELEGD IN NEN-EN 3535.
 5. HET AANTAL APPARATEN DAL WORDEN BEHALD OP BASIS VAN HET MINIMALE GELUIDSNIVEAU (DB) ZOALS VEREIST IN LOCALE EN NATIONALE BRANDVEILIGHEIDSCHEIKEN. VOOR ZICHTBAAR ALARMBELDEN ZALLEN ALLE GEBRUIKTE RUIMTES UITGERUST WORDEN MET FLITSLICHTEN.
 6. DIT "RISER" SCHEMA IS EEN STANDAARD TEKENING, WELKE HET PRINCIPALE LAAT ZIEN VAN DE OPMOUNT VAN HET SYSTEEM EN ZAL GEWONDE DE "DETAIL" ONTPERFASE NAAR BEHOEFTE AANGEPAST WORDEN.

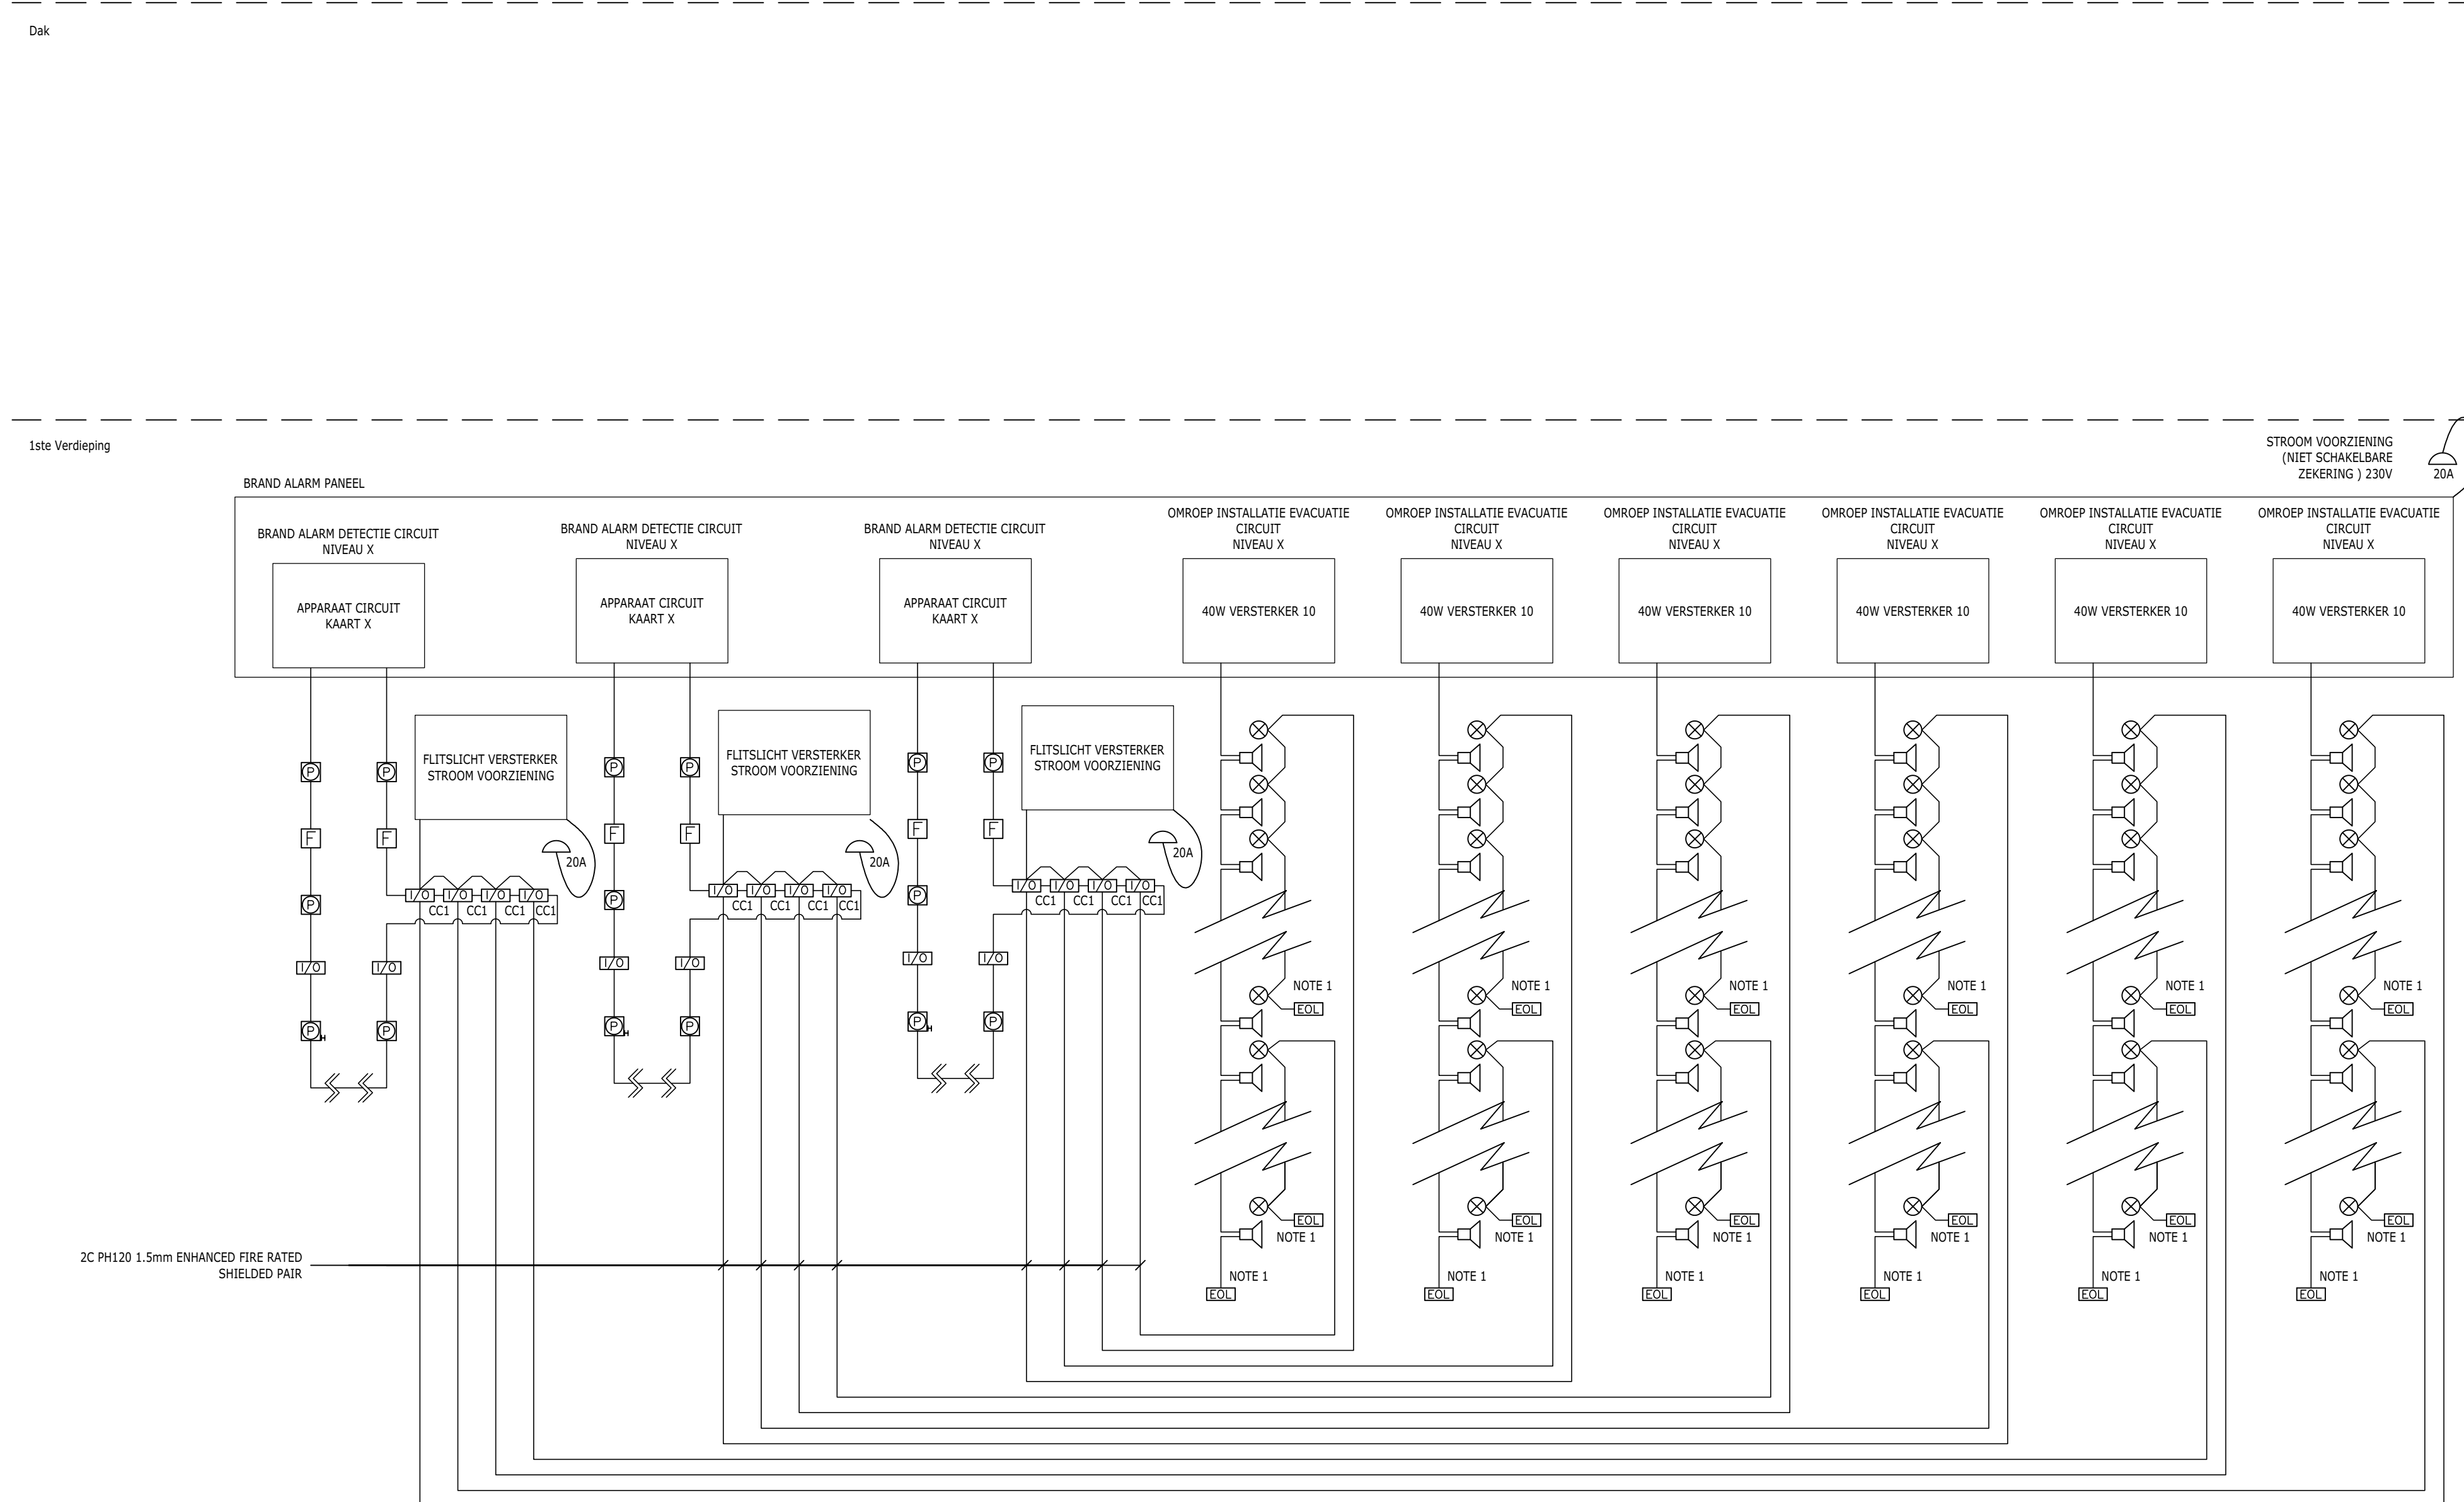

GOEDGEKEURD DOOR:


TEKENAAR _____

PROJECT MANAGER _____

ENGINEERING MANAGER _____

KWALITEIT BEWAKING _____

PLATTEGROND

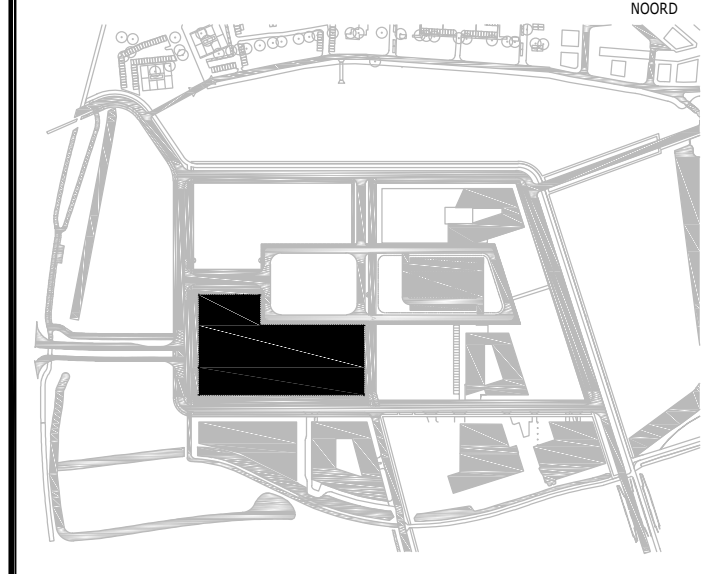

NO.	REVISIE	REVISIE	REVISIE	REVISIE	REVISIE	REVISIE	REVISIE	REVISIE	REVISIE
1									
2									
3									
4	15/09/2021	DEFINITIEF							
REV	DATE	STATUS	BY	CHK	APP	APP	APP	APP	APP

Bristol Myers Squibb

TITEL: **BRAND ALARM RISER SCHEMA**

PROJECT: **EU CELL THERAPY FACILITY**

FASE: **DEFINITIEF**

LOCATIE: **LEIDEN BIO SIENCE PARK NEDERLAND**

AUTOR: _____

DATE: _____

SCHAAL: _____

PRJ MGR: **EB**

TEKENAAR: **BM**

LEVERANCER: _____

AUTEUR: _____

DISCIPLINE: **ELECTRICAL**

SYSTEME #: _____

APPARAATLUS: _____

CSI CATEGORIE: _____

OBJECT NAAM: _____

DOCUMENT TYPE: _____

AFDELING: _____

Workspace Name: A20DB067 - BMS - European Union Cell Therapy Facility
Client: DPS Group
Workspace Status: Open
Purpose of Issue: For Information
Doc Ref: LEI-310-060-V-32-002-PMT
Doc Path: 01 - DPS\01.13 - Electrical Instrumentation\LEI-310-060-V-32-002-PMT.pdf
Document Title: Fire Alarm System Riser Diagram **Printed on:** 14-Jun-2021 15:11 WET

Issue No: 1 **Revision:** A **Issue Date:** 11-Jun-2021 17:40 WET
Published by: James O'Boyle **Issue Status:** DPS - PM (PM Approved)

Comments Associated with this Issue:

- DOC-COM001 NK, DG, 14-Jun-2021
- DOC-COM002 MS, DG, 14-Jun-2021
- DOC-COM003 PG, DG, 14-Jun-2021

DOC-COM001 : Document Status Change

Author: Niall Kissane, DPS Group **Date:** 14-Jun-2021 12:25 WET

Comment Content: Document Status was changed from --- to DPS - TA (Technical Approval) by Niall Kissane, DPS Group on 14-Jun-2021. Reason for Change : No Comment.

Comment Distribution

Recipient

Kieran Fallon, DPS Group
Sean Kinnane, DPS Group
Eddie Bolger, DPS Group
James O'Boyle, DPS Group
Gavin Elliott, DPS Group
Philip Gamble, DPS Group

DOC-COM002 : Document Status Change

Author: Mary Shaw, DPS Group

Date: 14-Jun-2021 14:20 WET

Comment Document Status was changed from DPS - TA (Technical Approval) to DPS - QA (QA Approved) by Mary Shaw,
Content: DPS Group on 14-Jun-2021.Reason for Change : q/a approved.

Comment Distribution

Recipient

Kieran Fallon, DPS Group
Sean Kinnane, DPS Group
Eddie Bolger, DPS Group
Claire Connor, DPS Group
James O'Boyle, DPS Group
Gavin Elliott, DPS Group
Elizabeth Fagan, DPS Group
Philip Gamble, DPS Group
Niall Kissane, DPS Group

DOC-COM003 : Document Status Change

Author: Philip Gamble, DPS Group

Date: 14-Jun-2021 15:11 WET

Comment Document Status was changed from DPS - QA (QA Approved) to DPS - PM (PM Approved) by Philip Gamble,
Content: DPS Group on 14-Jun-2021.Reason for Change : PM Approved.

Comment Distribution

Recipient

Mary Shaw, DPS Group
Kieran Fallon, DPS Group
Sean Kinnane, DPS Group
Eddie Bolger, DPS Group
Claire Connor, DPS Group
James O'Boyle, DPS Group
Gavin Elliott, DPS Group
Elizabeth Fagan, DPS Group
Niall Kissane, DPS Group