

**NOTICE**  
DE TEKENINGEN EN ANDERE INFORMATIE OP DEZE TEKENING ZIJN EIGENDOM VAN BRISTOL MYERS SQUIBB. TECHNICAL OPERATIONS DIVISIONS, FACILITIES ENGINEERING EN WORDT AAN LIJTTREKEND ONDER VOORBEREIDING VAN TEGENWOORDIGE OF VERVOLGEND EN OP DE UITDRUKKELIJKE VOORWAARDE DAT ALLE VERTROUWELIJKE INGEWIPEN STRIJK VERTROUWELIJK WORDEN GEHOUDEN EN NIET ZAL WORDEN GEBRUIKT OP ENEN WEG DIE SCHADELIJK IS VOOR DE BELANGEN VAN BRISTOL MYERS SQUIBB. TECHNICAL OPERATIONS DIVISION, FACILITIES ENGINEERING EN VOOR EEN ENKEL ANDER DOEL DAN DEZE LENING.

**NOTES**

1. VERWIJZING NAAR LEGENDA & SYMBOLEN TEKENINGEN: NUMMERS LEI-310-E-01-001, LEI-310-E-01-002 & LEI-310-E-01-003.
2. NOODVERLICHTINGARMATUREN ZULLEN OP 100% VERKOZEN BRANDE IN DE NOODSTAND OP HET CENTRALE BATTERIESTEL.
3. NOODVERLICHTING ZAL WORDEN AANGEBRACHT IN DE LIFTSCHAFTEN, HEFTRUCKS, EN LIFTKORRS VOLGENS LOKALE EN NATIONALE REGELGEVING.
4. NOODVERLICHTING ZAL WORDEN VERSTREKT IN OUBEREENSTEMMING MET DE RICHTLIJNEN VOLGENS ROUWBELETT 2012, DE WET ARBEIDSCONDITIE (ARBOWET) EN NEN-NEN-EN-1838.
5. DE CENTRALE BATTERIJ NOODVERLICHTING SYSTEM IS VOORZIELEN MET STROOM VIA HET NOODSTROOM AGREGAAT.
6. NOODVERLICHTING EN UITGANGSTEKENIS ZULLEN VOORZIELEN ZIJN VOLGENS LOKAAL EN NATIONAAL REGELGEVING INCLUSIEF VAN: NEN-EN-1838, NEN-EN-ISO 7010, NEN-301, NEN-EN-50171, NEN-EN-IEC 60998-2-22, NEN-1010.

**LEGEND**

E - NOODVERLICHTINGARMATUREUR


GOEDGEKEURD DOOR: EB

TEKENER: Author

PROJECTLEIDER: EB

INGENIEUR MANAGER:

KWALITEITSVERZEKE RING:

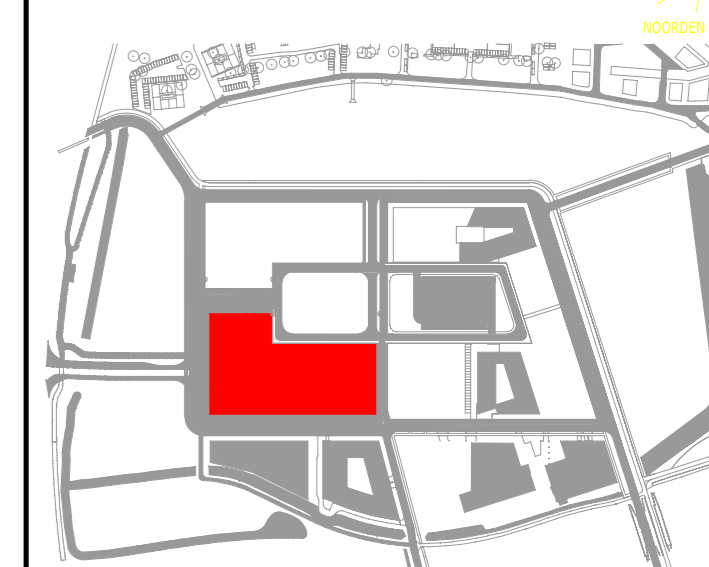

REV	DATE	OMSCHRIJVING	DOOR
A	15/06/2021	DEFINITIEF	JOB

Bristol Myers Squibb


TITLE: VERLICHTING & NOODVERLICHTING LAYOUT - BEGANE GROND - BLAD 2 VAN 3

PROJECT: EU CELL THERAPY FACILITY

PHASE: DEFINITIEF

LOCATION: LEIDEN BIO SCIENCE PARK NETHERLANDS

CAR:	DAUM:	110621	SHEET:	2 OF 3
SCHAAL:	1:100	DRAWING #:		
PROJECTLEIDER:	EB	JOB		
ONTWERPER:				
NAAM VAN DE LEVERANCIER:				
SCHRIJVER:		COO		
DISCIPLINE:				
SYSTEM:				
APPARATUUR:				
CSH CATEGORIE:				
NAAM VAN HET OBJECT:				
DOCUMENT TYPE:				
AFDELING:				

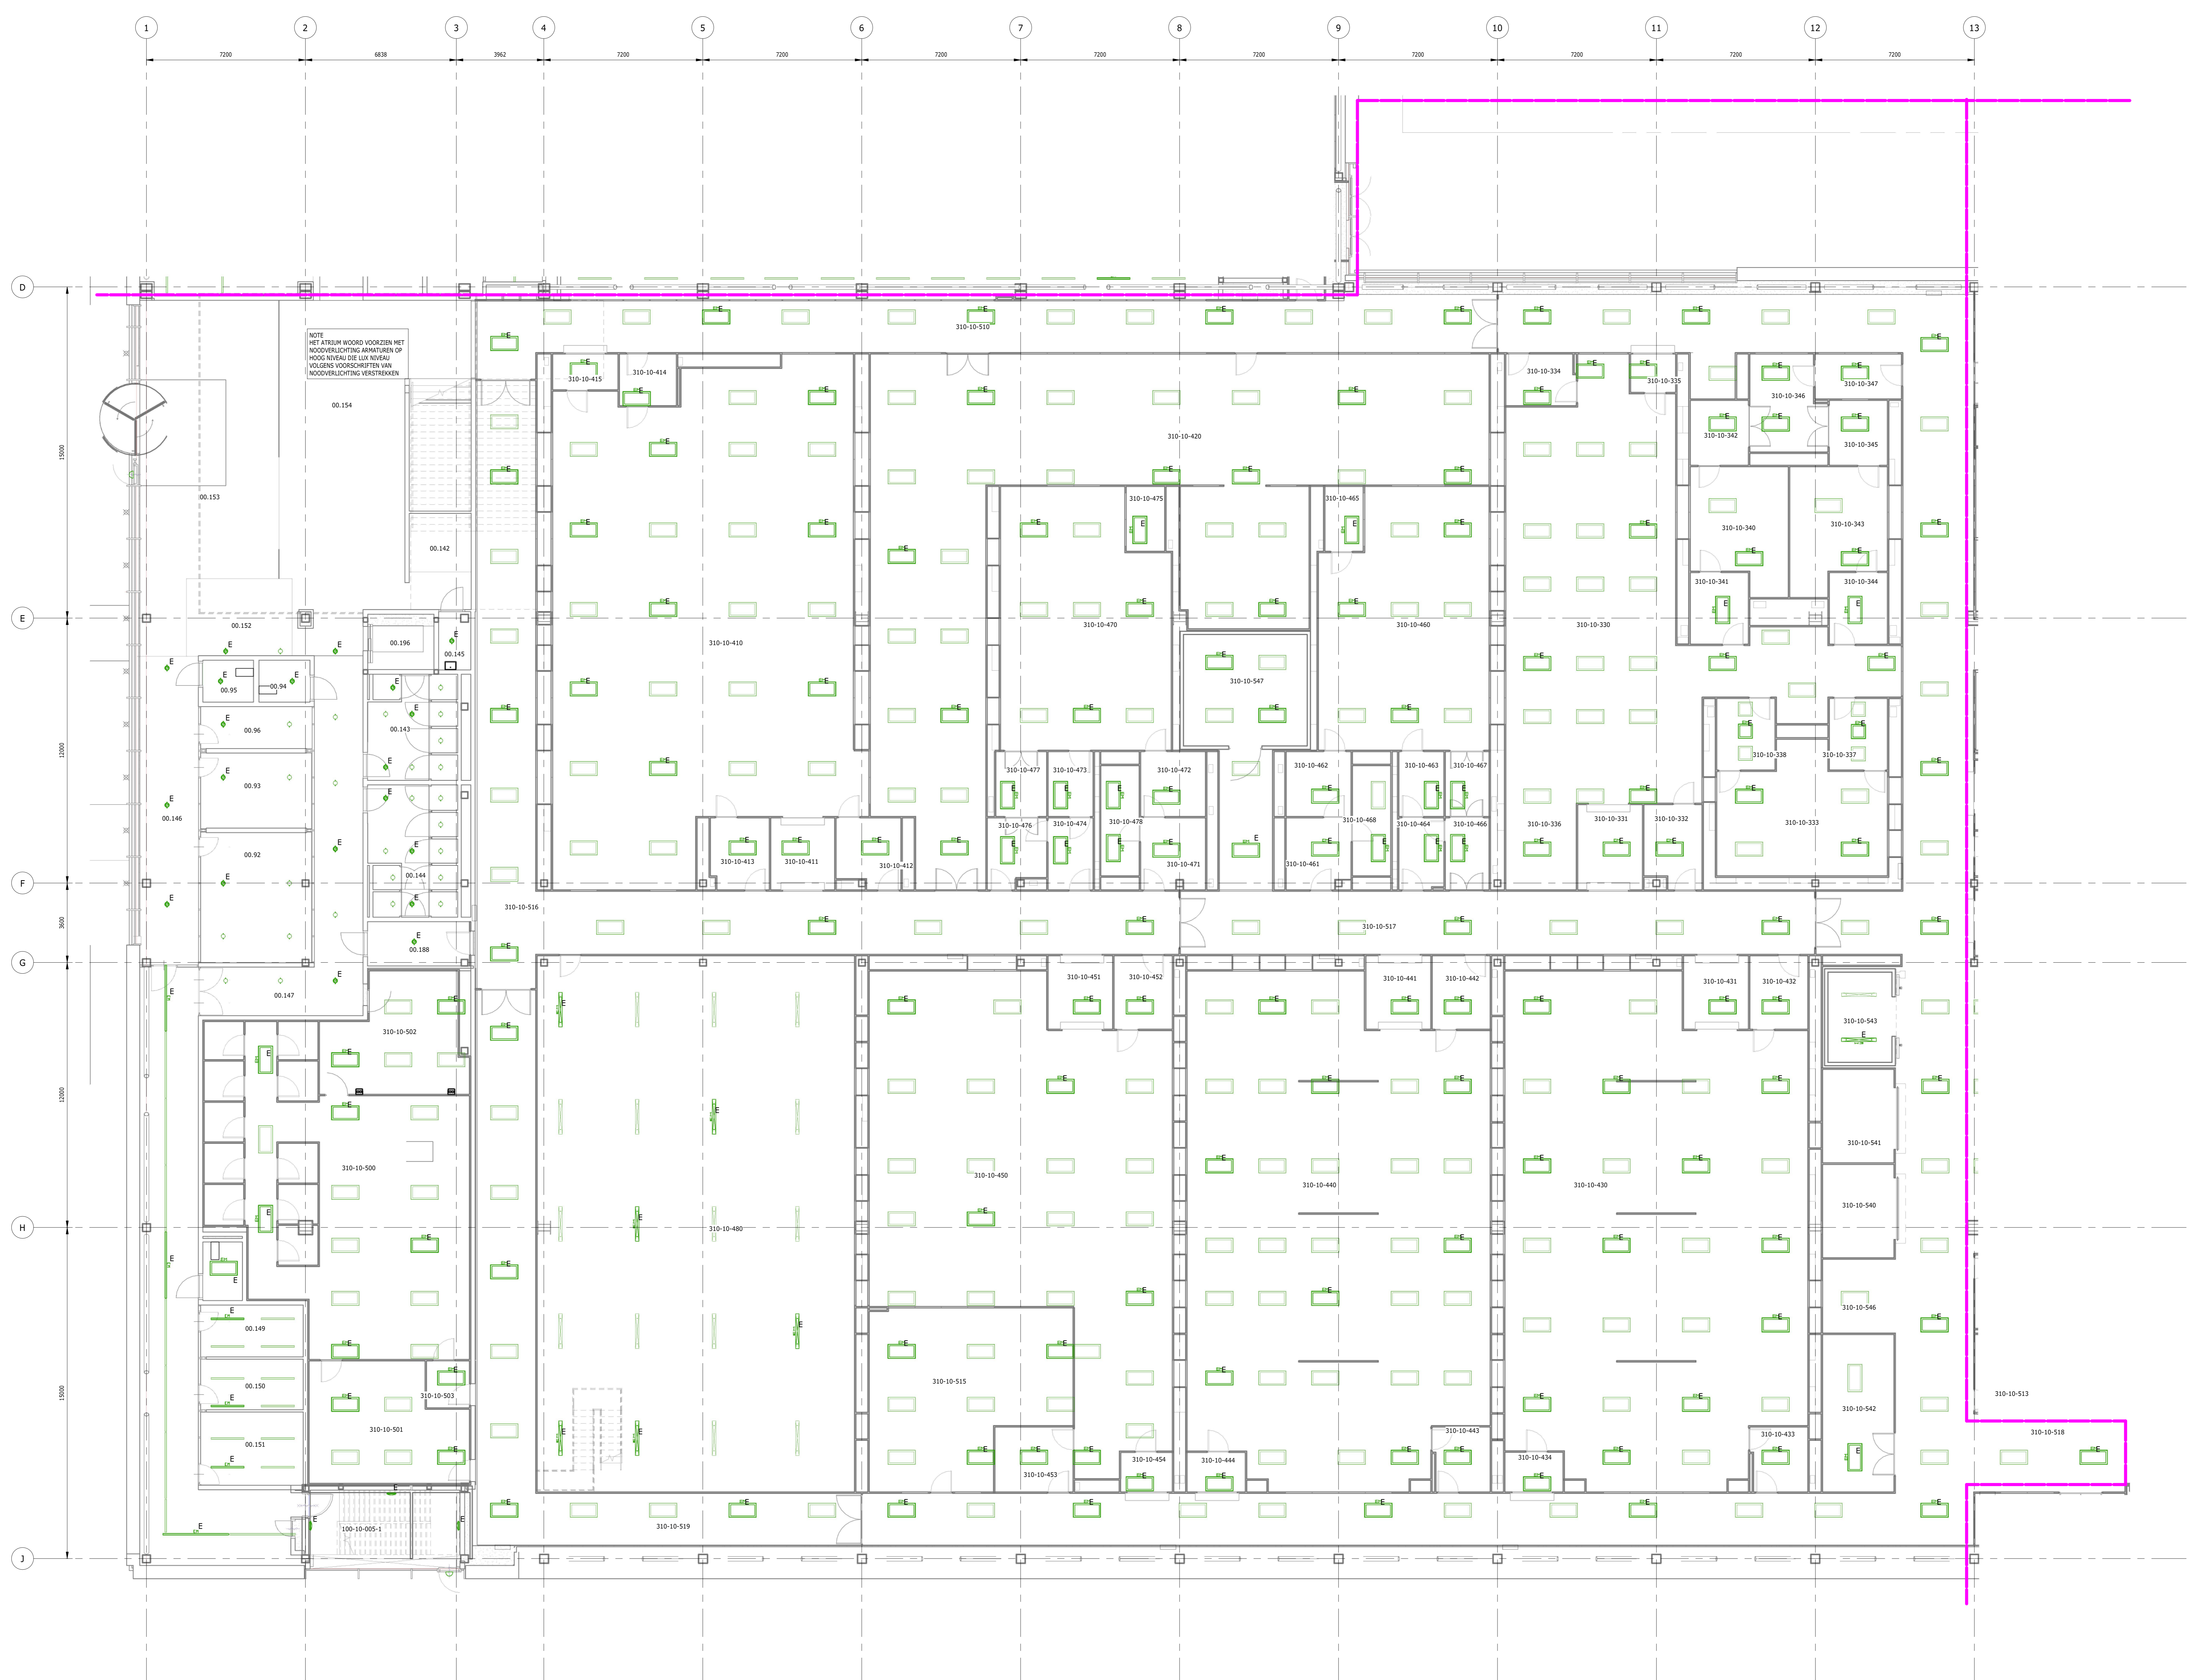

NOTE  
HET ATRIUM WORDT VOORZIEN MET NOODVERLICHTING ARMATUREN OP HOOGNIVEAU/DE LEE NIVEAU VOLGENS VOORSCHRIJVEN VAN NOODVERLICHTING VERSTREKEN

**Workspace Name:** A20DB067 - BMS - European Union Cell Therapy Facility  
**Client:** DPS Group  
**Workspace Status:** Open  
**Purpose of Issue:** For Information  
**Doc Ref:** LEI-310-E-12-002-PMT  
**Doc Path:** 01 - DPS\01.13 - Electrical Instrumentation\LEI-310-E-12-002-PMT.pdf  
**Document Title:** Normal & Emergency Lighting Layout - Ground Floor Level - 2 of 3  
**Printed on:** 14-Jun-2021 16:26 WET

---

**Issue No:** 4  
**Revision:** A  
**Issue Date:** 14-Jun-2021 14:58 WET  
**Published by:** James O'Boyle  
**Issue Status:** DPS - PM (PM Approved)

**Comments Associated with this Issue:**

- DOC-COM001 NK, DG, 14-Jun-2021
- DOC-COM002 MS, DG, 14-Jun-2021
- DOC-COM003 PG, DG, 14-Jun-2021

**DOC-COM001 : Document Status Change**

**Author:** Niall Kissane, DPS Group **Date:** 14-Jun-2021 15:09 WET

**Comment Content:** Document Status was changed from --- to DPS - TA (Technical Approval) by Niall Kissane, DPS Group on 14-Jun-2021.Reason for Change : No Comment.

**Comment Distribution**

**Recipient**

Kieran Fallon, DPS Group  
Sean Kinnane, DPS Group  
Eddie Bolger, DPS Group  
James O'Boyle, DPS Group  
Gavin Elliott, DPS Group  
Philip Gamble, DPS Group

**DOC-COM002 : Document Status Change**

**Author:** Mary Shaw, DPS Group

**Date:** 14-Jun-2021 16:03 WET

**Comment** Document Status was changed from DPS - TA (Technical Approval) to DPS - QA (QA Approved) by Mary Shaw,  
**Content:** DPS Group on 14-Jun-2021.Reason for Change : q/a approved.

**Comment Distribution**

**Recipient**

Kieran Fallon, DPS Group  
Sean Kinnane, DPS Group  
Eddie Bolger, DPS Group  
Claire Connor, DPS Group  
James O'Boyle, DPS Group  
Gavin Elliott, DPS Group  
Elizabeth Fagan, DPS Group  
Philip Gamble, DPS Group  
Niall Kissane, DPS Group

**DOC-COM003 : Document Status Change**

**Author:** Philip Gamble, DPS Group

**Date:** 14-Jun-2021 16:26 WET

**Comment** Document Status was changed from DPS - QA (QA Approved) to DPS - PM (PM Approved) by Philip Gamble,  
**Content:** DPS Group on 14-Jun-2021.Reason for Change : PM Approved.

**Comment Distribution**

**Recipient**

Mary Shaw, DPS Group  
Kieran Fallon, DPS Group  
Sean Kinnane, DPS Group  
Eddie Bolger, DPS Group  
Claire Connor, DPS Group  
James O'Boyle, DPS Group  
Gavin Elliott, DPS Group  
Elizabeth Fagan, DPS Group  
Niall Kissane, DPS Group