


NOTICE
 DE TEKENINGEN EN ANDERE INFORMATIE OP DEZE TEKENING ZIJN EIGENDOM VAN BRISTOL MYERS SQUIBB, TECHNICAL OPERATIONS DIVISIONS, FACILITIES ENGINEERING EN WORDT AAN LIJTTREKEND ONDER VOORBEREID VAN TERUGGAVE OF VERZOEK EN OP DE UITDRUKKELIJKE VOORWAARDE DAT ALLE VERTROUWELIJKE ONDERWERPEN STRIKT VERTROUWELIJK WORDEN GEHOUDEN EN NIET ZAL WORDEN GEBRUIKT OP ENH WILZIE SCHADELIJK IS VOOR DE BELANGEN VAN FACILITIES ENGINEERING EN VOOR GEEN ENKEEL ANDER DOEL DAN DEZE LENING.

NOTES

1. VERWIJZING NAAR LEGENDA & SYMBOLEN TEKENINGEN: NUMMERS LEI-310-E-01-001, LEI-310-E-01-002 & LEI-310-E-01-003.
2. NOODVERLICHTINGARMATUREN ZULLEN OP 100% VERKOZEN BRANDE IN DE NOODSTAND OP HET CENTRALE BATTERIESTYEM.
3. NOODVERLICHTING ZAL WORDEN AANBRACHT IN DE LIFTSCHACHTEN, HEFTRUCKS, EN LIFTKOKERS VOLGENS LOKALE EN NATIONALE REGELGEVING.
4. NOODVERLICHTING ZAL WORDEN VERSTREKT IN OVERBENUTTING MET DE RICHTLIJNEN VOLGENS BOUWBELETT 2012, DE WET ARBEIDSONDERSCHIEDEN (ARBOWET) EN NORM NEN-EN 1838.
5. DE CENTRALE BATTERIJ NOODVERLICHTING SYSTEM IS VOORZEEN MET STROOM VIA HET NOODSTROOM AGGREGAAT.
6. NOODVERLICHTING EN UITGANGSTEKENS ZULLEN VOORZIEN ZIJN VOLGENS LOKAAL EN NATIONAAL REGELGEVING INCLUSIEF VAN: NEN-EN 1838, NEN-EN-ISO 7010, NEN 3011, NEN-EN 50171, NEN-EN-IEC 60989-2-22, NEN 1010.

LEGEND

E - NOODVERLICHTINGARMATUUR

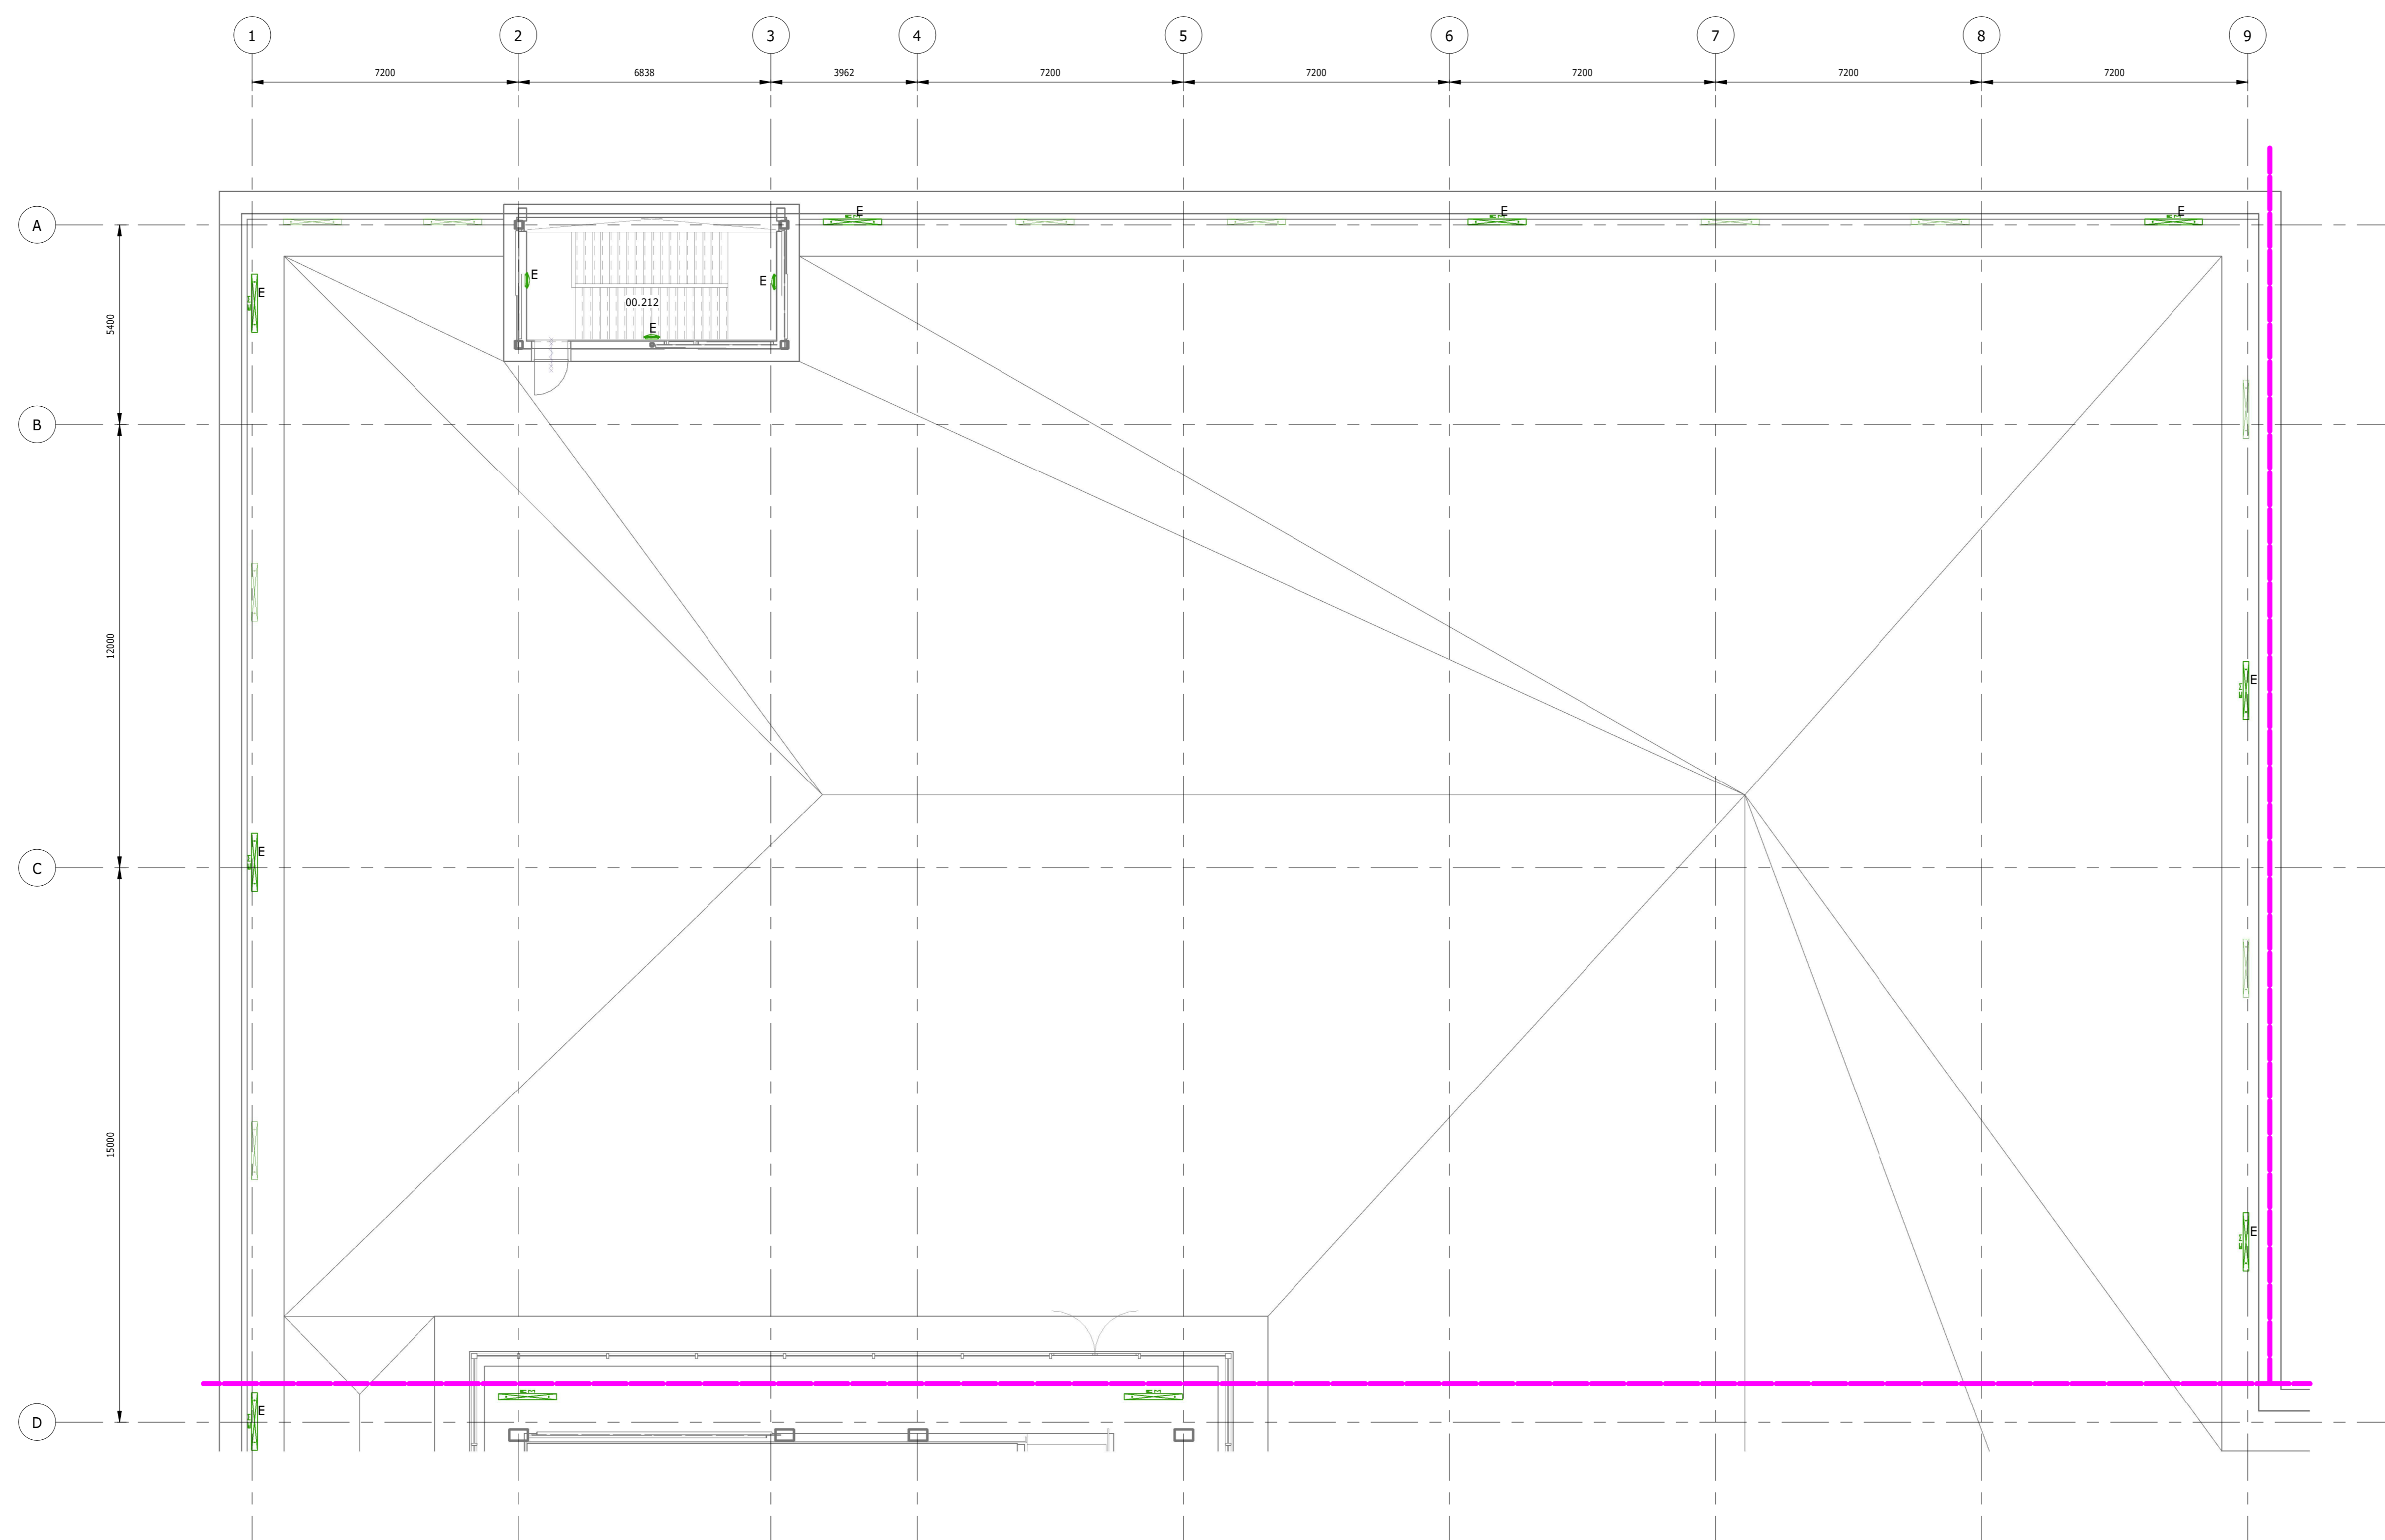


GOEDGEKEURD DOOR: EB

TEKENER: Author

PROJECTLEIDER: EB

INGENIEUR MANAGER:

KWALITEITSVERZEKE RING:

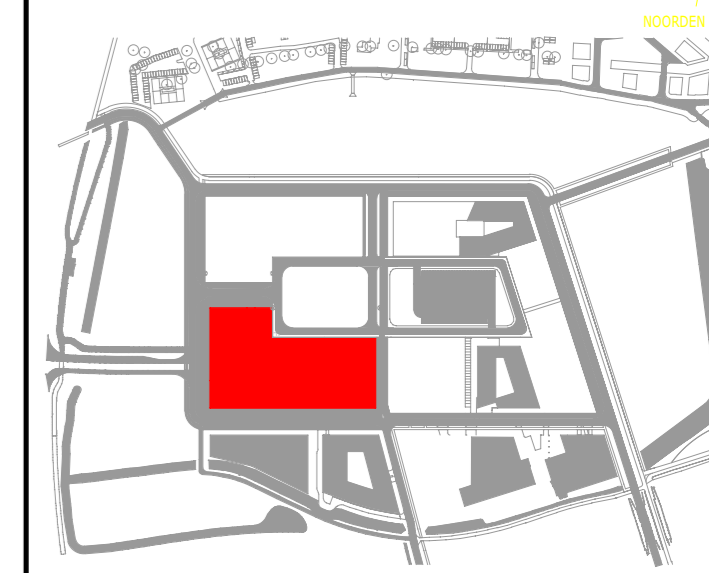

REV	DATE	DESCRIPTION	BY
A	15/06/2021	DEFINITIEF	EB

Bristol Myers Squibb

TITLE: VERLICHTING & NOODVERLICHTING LAYOUT - DARKNIVEAU - BLAD 1 VAN 3

PROJECT: EU CELL THERAPY FACILITY

PHASE: DEFINITIEF

LOCATION: LEIDEN BIO SCIENCE PARK NETHERLANDS

CAR: 110621 SHEET: 1 OF 3

SCHAAL: 1:100 DRAWING #: LEI-310-E-12-011-PMT

PROJECTLEIDER: EB JOB

ONTWERPER: JOB

NAAM VAN DE LEVERANCIER: COC

SCHRIJVER: COC

DISCIPLINE: SYSTEM: APPARATUUR: CSJ CATEGORIE: NAAM VAN HET OBJEKT: DOCUMENT TYPE: AFSDELING:

DOC-COM002 : Document Status Change

Author: Mary Shaw, DPS Group

Date: 14-Jun-2021 15:38 WET

Comment Document Status was changed from DPS - TA (Technical Approval) to DPS - QA (QA Approved) by Mary Shaw,
Content: DPS Group on 14-Jun-2021.Reason for Change : q/a approved.

Comment Distribution

Recipient

Kieran Fallon, DPS Group
Sean Kinnane, DPS Group
Eddie Bolger, DPS Group
Claire Connor, DPS Group
James O'Boyle, DPS Group
Gavin Elliott, DPS Group
Elizabeth Fagan, DPS Group
Philip Gamble, DPS Group
Niall Kissane, DPS Group

DOC-COM003 : Document Status Change

Author: Philip Gamble, DPS Group

Date: 14-Jun-2021 15:51 WET

Comment Document Status was changed from DPS - QA (QA Approved) to DPS - PM (PM Approved) by Philip Gamble,
Content: DPS Group on 14-Jun-2021.Reason for Change : PM Approved.

Comment Distribution

Recipient

Mary Shaw, DPS Group
Kieran Fallon, DPS Group
Sean Kinnane, DPS Group
Eddie Bolger, DPS Group
Claire Connor, DPS Group
James O'Boyle, DPS Group
Gavin Elliott, DPS Group
Elizabeth Fagan, DPS Group
Niall Kissane, DPS Group