

**NOTICE**  
 DE TEKENINGEN EN ANDERE INFORMATIE OP DEZE TEKENING ZIJN EIGENDOM VAN BRISTOL MYERS SQUIBB. TECHNICAL OPERATIONS DIVISIONS, FACILITIES ENGINEERING EN WORDT AAN LIJTBELIEND ONDER VOORBEREID VAN TERUGGAVE OF VERZOEK EN OP DE UITDRUKKELIJKE VOORWAARDE DAT ALLE VERTROUWELIJKE ONDERWERPEN STRIKT VERTROUWELIJK WORDEN GEHOUDEN EN NIET ZAL WORDEN GEBRUIKT OP ENH WILZIE SCHADELIJK IS VOOR DE BELANGEN VAN BRISTOL MYERS SQUIBB. TECHNICAL OPERATIONS DIVISION, FACILITIES ENGINEERING EN VOOR GEEN ENKEEL ANDER DOEL DAN DEZE LENING.

**NOTES**

1. VERWIJZING NAAR LEGENDA & SYMBOLEN TEKENINGEN: NUMMERS LEI-310-E-01-001, LEI-310-E-01-002 & LEI-310-E-01-003.
2. NOODVERLICHTINGARMATUUREN ZULLEN OP 100% VERKOZEN BRANDE IN DE NOODSTAND OP HET CENTRALE BATTERIESTYEM.
3. NOODVERLICHTING ZAL WORDEN AANBRACHT IN DE LIFTSCHACHTEN, HEFTRUCKS, EN LIFTKOKERS VOLGENS LOCALE EN NATIONALE REGELGEVING.
4. NOODVERLICHTING ZAL WORDEN VERSTREKT IN OUBERENSTROMING MET DE RICHTLIJNEN VOLGENS BOUWBELETT 2012, DE WET ARBEIDSONDERSCHANDIGHEIDEN (ARBOWET) EN NEN-NEN-EN-1838.
5. DE CENTRALE BATTERIJ NOODVERLICHTING SYSTEM IS VOORZIE MET STROOM VIA HET NOODSTROOM AGGREGAAT.
6. NOODVERLICHTING EN UITGANGSTEKENIS ZULLEN VOORZIE ZIJN VOLGENS LOKAAL EN NATIONAAL REGELGEVING INCLUSIEF VAN: NEN-EN-1838, NEN-EN-ISO 7010, NEN-3011, NEN-EN-50171, NEN-EN-IEC 60994-2-22, NEN-1010.

**LEGEND**

E - NOODVERLICHTINGARMATUUR


GOEDGEKEURD DOOR: EB

TEKENER: Author

PROJECTLEIDER: EB

INGENIEUR MANAGER:

KWALITEITSVERZEKE RING:

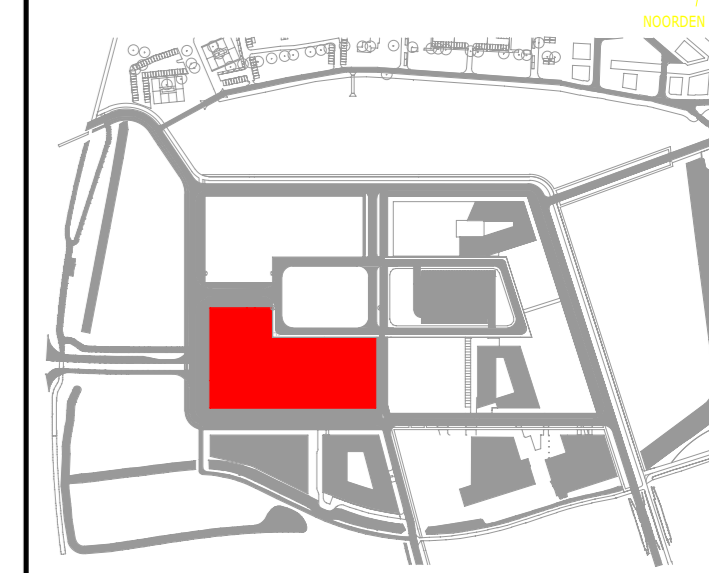

REV	DATE	DESCRIPTION	DOOR
A	15/06/2021	DEFINITIEF	JOB

**Bristol Myers Squibb**

TITLE: VERLICHTING & NOODVERLICHTING LAYOUT - DAKNIVEAU - BLAD 3 VAN 3

PROJECT: EU CELL THERAPY FACILITY

PHASE: DEFINITIEF


LOCATION: LEIDEN BIO SCIENCE PARK NETHERLANDS

CAR: DAUM: 11/06/21 SHEET: 3 OF 3

SCHAAL: 1:100 DRAWING #: PROJECTLEIDER: EB

ONTWERPER: JOB NAAM VAN DE LEVERANCIER: SCHRIFTER: COC

DISCIPLINE: SYSTEM: APPARATUUR: CSH CATEGORIE: NAAM VAN HET OBJECT: DOCUMENT TYPE: ADELUNG:

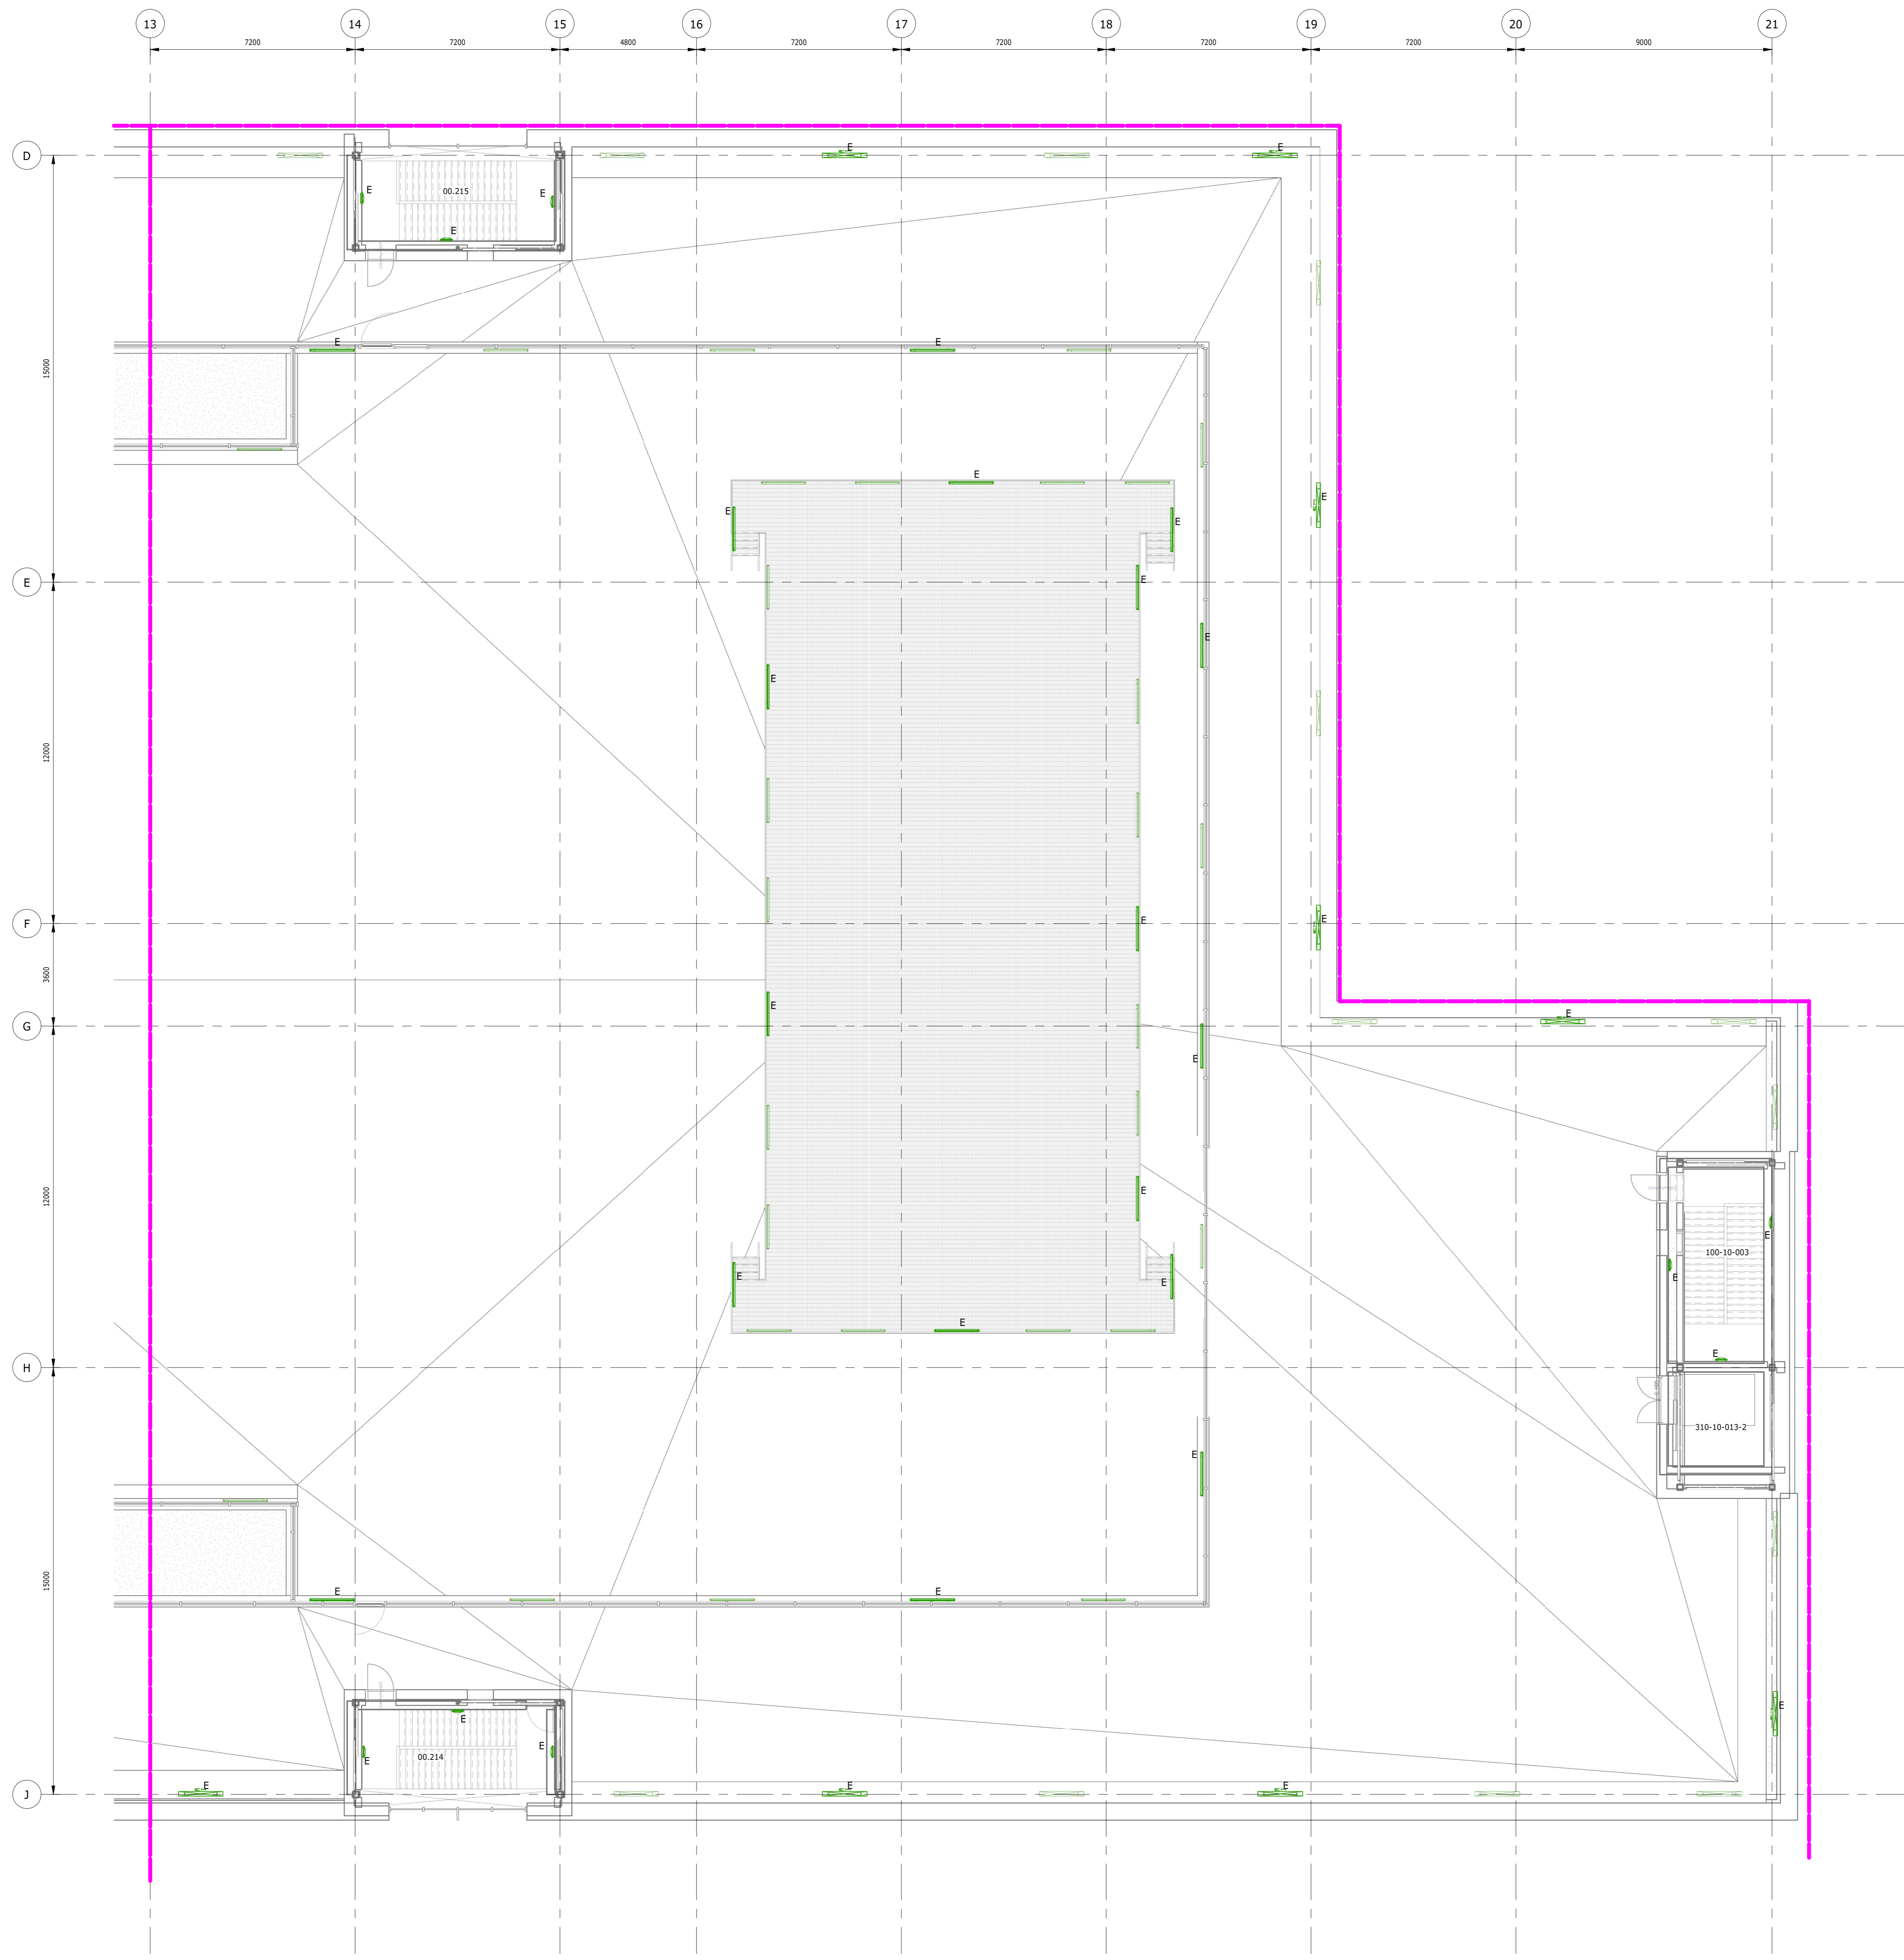

**Workspace Name:** A20DB067 - BMS - European Union Cell Therapy Facility  
**Client:** DPS Group  
**Workspace Status:** Open  
**Purpose of Issue:** For Information  
**Doc Ref:** LEI-310-E-12-013-PMT  
**Doc Path:** 01 - DPS\01.13 - Electrical Instrumentation\LEI-310-E-12-013-PMT.pdf  
**Document Title:** Normal & Emergency Lighting Layout - Roof Level - 3 of 3 **Printed on:** 14-Jun-2021 15:51 WET

---

**Issue No:** 3 **Revision:** A **Issue Date:** 14-Jun-2021 14:58 WET  
**Published by:** James O'Boyle **Issue Status:** DPS - PM (PM Approved)

**Comments Associated with this Issue:**

- DOC-COM001 NK, DG, 14-Jun-2021
- DOC-COM002 MS, DG, 14-Jun-2021
- DOC-COM003 PG, DG, 14-Jun-2021

**DOC-COM001 : Document Status Change**

**Author:** Niall Kissane, DPS Group

**Date:** 14-Jun-2021 15:09 WET

**Comment Content:** Document Status was changed from --- to DPS - TA (Technical Approval) by Niall Kissane, DPS Group on 14-Jun-2021. Reason for Change : No Comment.

**Comment Distribution**

**Recipient**

Mary Shaw, DPS Group  
Kieran Fallon, DPS Group  
Sean Kinnane, DPS Group  
Eddie Bolger, DPS Group  
Claire Connor, DPS Group  
James O'Boyle, DPS Group  
Gavin Elliott, DPS Group  
Elizabeth Fagan, DPS Group  
Philip Gamble, DPS Group

**DOC-COM002 : Document Status Change**

**Author:** Mary Shaw, DPS Group

**Date:** 14-Jun-2021 15:38 WET

**Comment** Document Status was changed from DPS - TA (Technical Approval) to DPS - QA (QA Approved) by Mary Shaw,  
**Content:** DPS Group on 14-Jun-2021.Reason for Change : q/a approved.

**Comment Distribution**

**Recipient**

Kieran Fallon, DPS Group  
Sean Kinnane, DPS Group  
Eddie Bolger, DPS Group  
Claire Connor, DPS Group  
James O'Boyle, DPS Group  
Gavin Elliott, DPS Group  
Elizabeth Fagan, DPS Group  
Philip Gamble, DPS Group  
Niall Kissane, DPS Group

**DOC-COM003 : Document Status Change**

**Author:** Philip Gamble, DPS Group

**Date:** 14-Jun-2021 15:50 WET

**Comment** Document Status was changed from DPS - QA (QA Approved) to DPS - PM (PM Approved) by Philip Gamble,  
**Content:** DPS Group on 14-Jun-2021.Reason for Change : PM Approved.

**Comment Distribution**

**Recipient**

Mary Shaw, DPS Group  
Kieran Fallon, DPS Group  
Sean Kinnane, DPS Group  
Eddie Bolger, DPS Group  
Claire Connor, DPS Group  
James O'Boyle, DPS Group  
Gavin Elliott, DPS Group  
Elizabeth Fagan, DPS Group  
Niall Kissane, DPS Group