


NOTICE
 DE TEKENINGEN EN ANDERE INFORMATIE OP DEZE TEKENING ZIJN EIGENDOM VAN BRISTOL MYERS SQUIBB, TECHNICAL OPERATIONS DIVISIONS, FACILITIES ENGINEERING EN WORDT AAN LIJTTREFFEND ONDER VOORBEREID VAN TERUGGAVE OF VERZOEK EN OP DE UITDRUKKELIJKE VOORWAARDE DAT ALLE VERTROUWELIJKE ONDERWERPEN STRIKT VERTROUWELIJK WORDEN GEHOUDEN EN NIET ZAL WORDEN GEBRUIKT OP ENH WILZE DIE SCHADELIJK IS VOOR DE BELANGEN VAN BRISTOL MYERS SQUIBB, TECHNICAL OPERATIONS DIVISION, FACILITIES ENGINEERING EN VOOR GEEN ENKEEL ANDER DOEL DAN DEZE LENING.

NOTES

1. VERWIJZING NAAR LEGENDA & SYMBOLEN TEKENINGEN: NUMMERS LEI-310-E-01-001, LEI-310-E-01-002 & LEI-310-E-01-003.
2. NOODVERLICHTINGARMATUUREN ZULLEN OP 100% VERKOZEN BRANDEN IN DE NOODSTAND OP HET CENTRALE BATTERIESTYSTEM.
3. NOODVERLICHTING ZAL WORDEN AANGEBRACHT IN DE LIFTSCHACHTEN, HEFTBUCKS, EN LIFTKOKERS VOLGENS LOKALE EN NATIONALE REGELGEVING.
4. NOODVERLICHTING ZAL WORDEN VESTREKT IN OUBERENSTEMMING MET DE RICHTLIJNEN VOLGENS RAUWRESULTEET 2012, DE WET ARBEIDSONDERSCHANDIGHEIDEN (ARBOWET) EN NOEM NEN-EN 1838.
5. DE CENTRALE BATTERIJ NOODVERLICHTING SYSTEM IS VOORZEEN MET STROOM VIA HET NOODSTROOM AGGREGAAT.
6. NOODVERLICHTING EN UITGANGSTEKENS ZULLEN VOORZIEN ZIJN VOLGENS LOKAAL EN NATIONAAL REGELGEVING INCLUSIEF VAN: NEN-EN 1838, NEN-EN-ISO 7010, NEN 3011, NEN-EN-50171, NEN-EN-IEC 60598-2-22, NEN 1010.

LEGEND

E - NOODVERLICHTINGARMATUUR

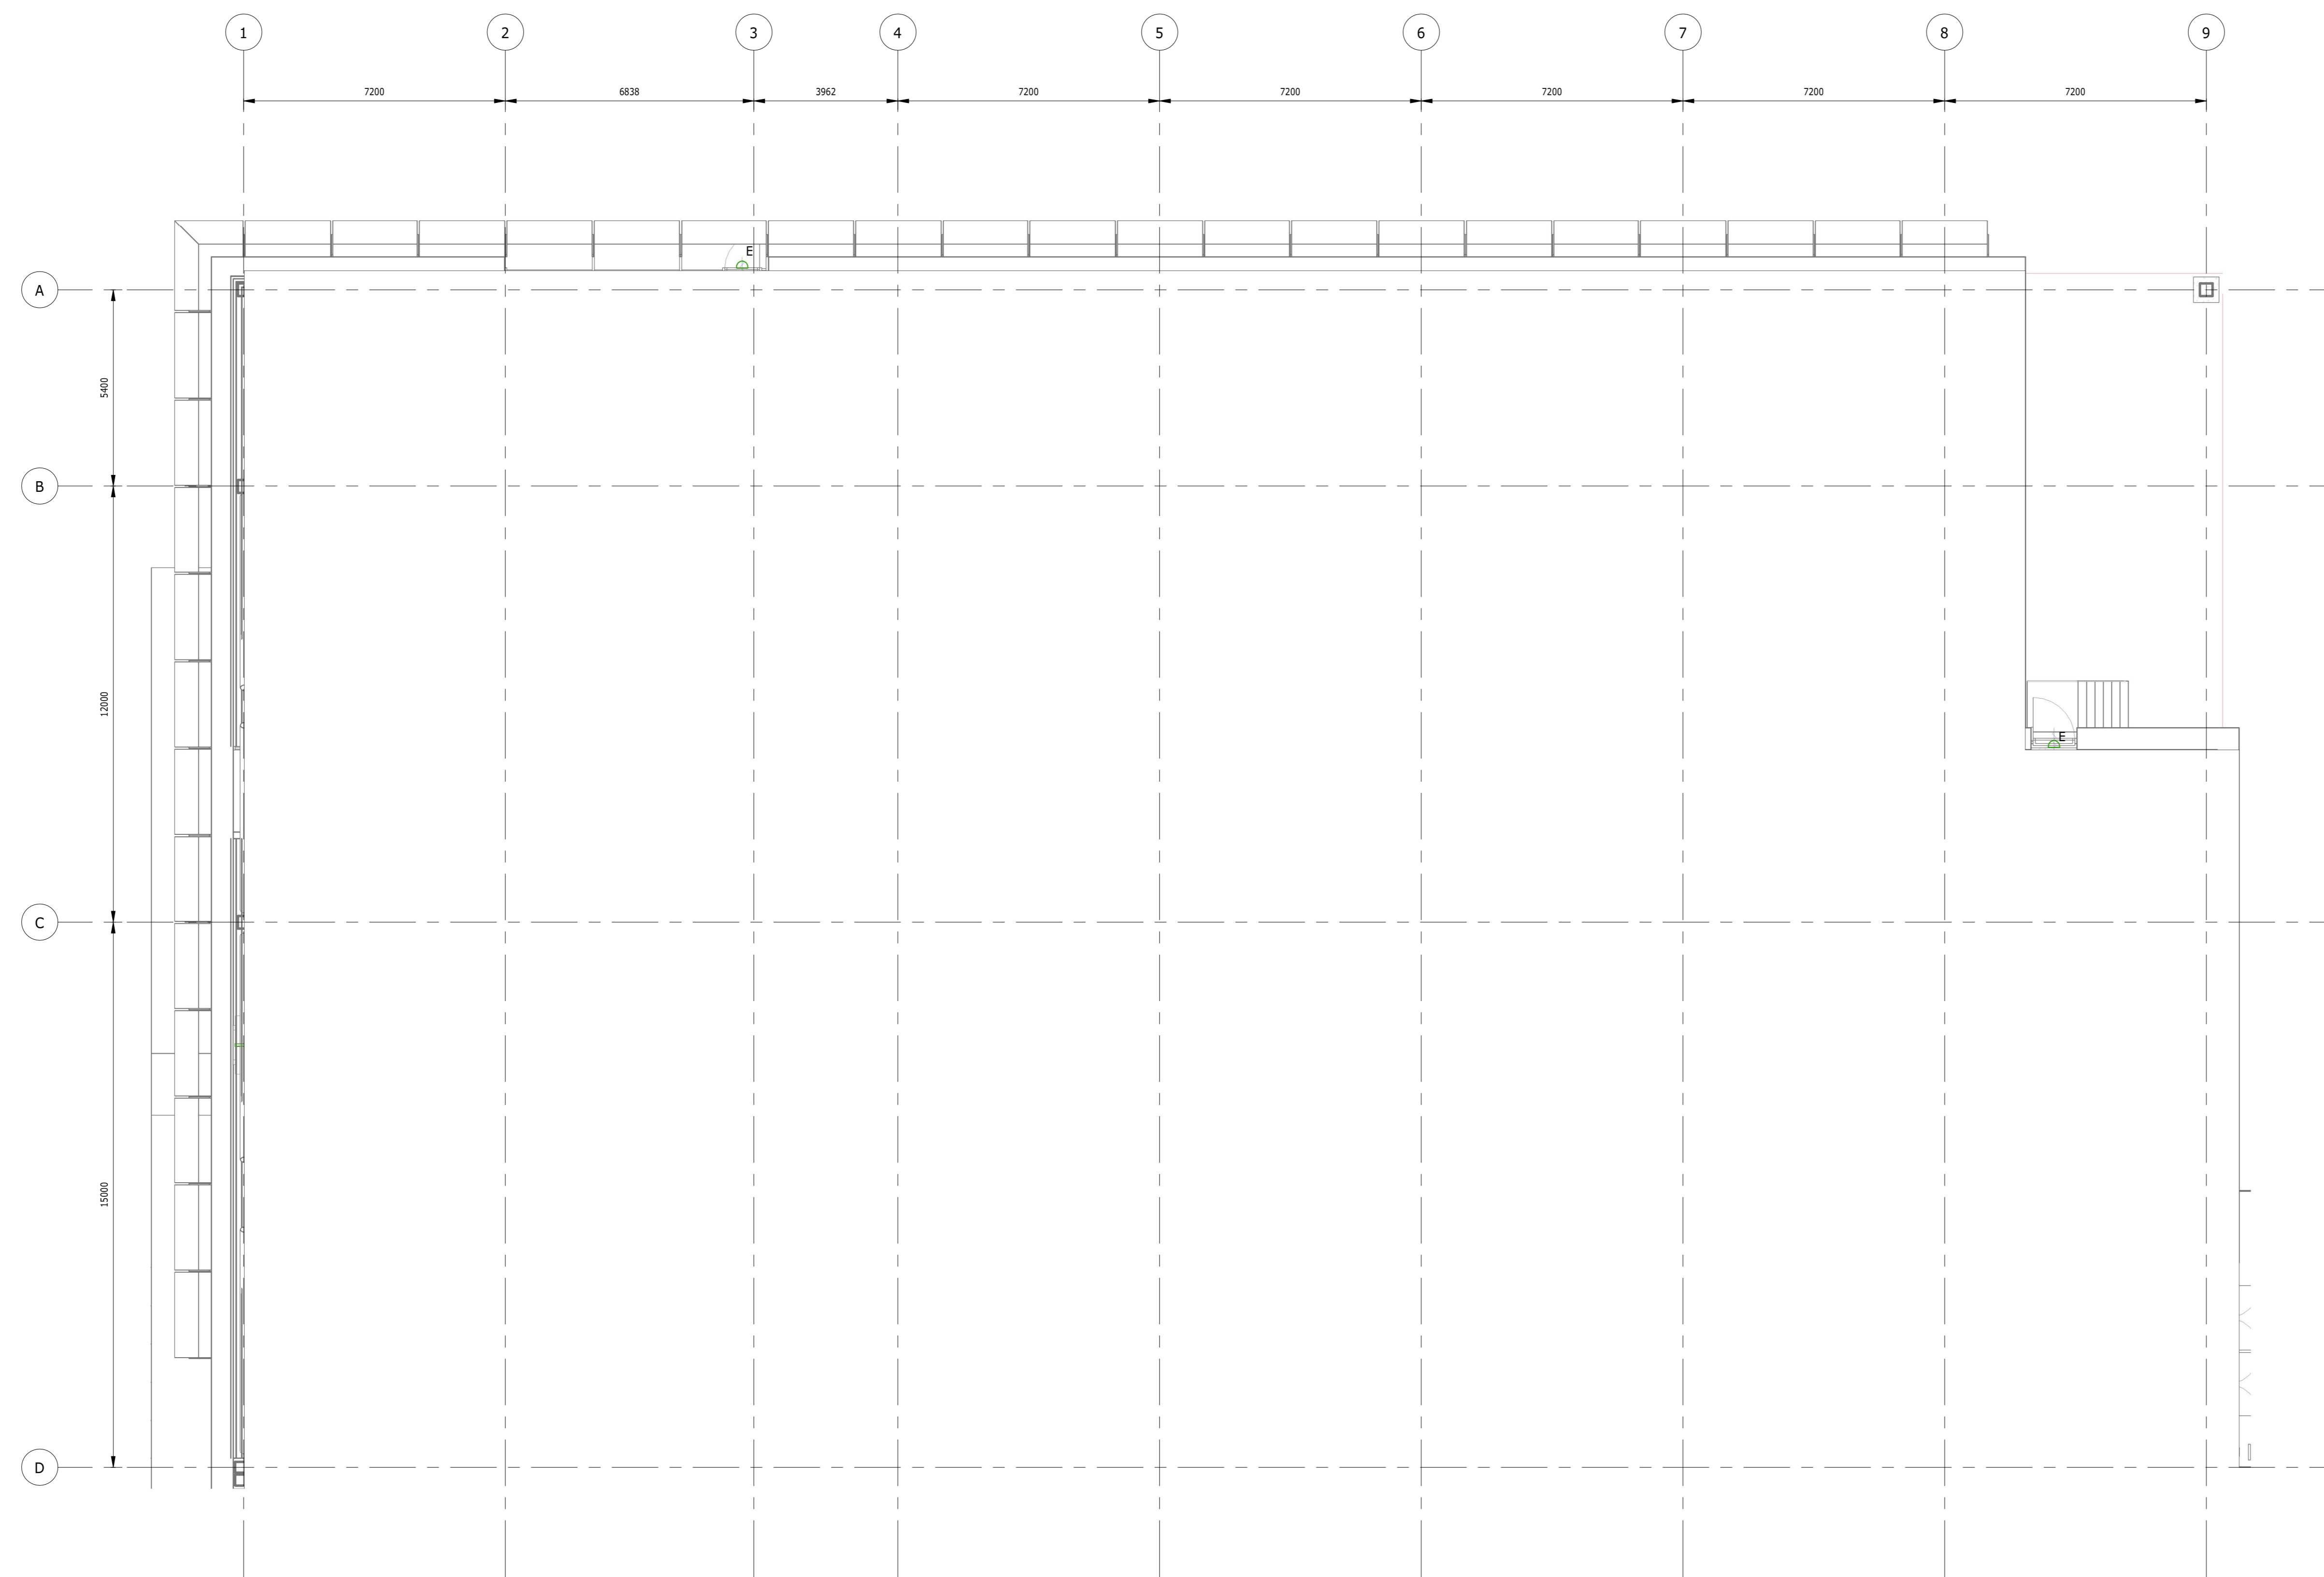


GOEDGEKEURD DOOR: EB

TEKENER: Author

PROJECTLEIDER: EB

INGENIEUR MANAGER:

KWALITEITSVERZEKE RING:

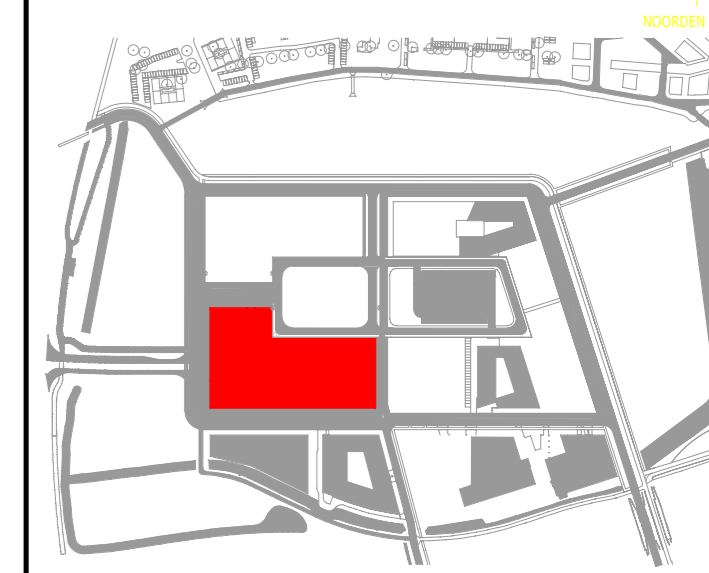

REV	DATE	DESCRIPTION	BY
A	15/06/2021	DEFINITIEF	EB

Bristol Myers Squibb

TITLE: VERLICHTING & NOODVERLICHTING LAYOUT - EXTERN - BLAD 1 VAN 3

PROJECT: EU CELL THERAPY FACILITY

PHASE: DEFINITIEF

LOCATION: LEIDEN BIO SCIENCE PARK NETHERLANDS

CAR:	110621	SHEET:	1 OF 3
SCHAAL:	1 : 100	DRAWING #:	
PROJECTLEIDER:	EB		
ONTWERPER:	JOB		
NAAM VAN DE LEVERANCIER:			
SCHRIJVER:	COC		
DISCIPLINE:			
SYSTEEM:			
SYSTEEM:			
APPARATUUR:			
CSH CATEGORIE:			
NAAM VAN HET ONDERZET:			
DOCUMENT TYPE:			
AFDELING:			

Workspace Name: A20DB067 - BMS - European Union Cell Therapy Facility
Client: DPS Group
Workspace Status: Open
Purpose of Issue: For Information
Doc Ref: LEI-310-E-12-014-PMT
Doc Path: 01 - DPS\01.13 - Electrical Instrumentation\LEI-310-E-12-014-PMT.pdf
Document Title: Normal & Emergency Lighting Layout - External
- 1 of 3 **Printed on:** 14-Jun-2021 15:35 WET

Issue No: 3 **Revision:** A **Issue Date:** 14-Jun-2021 14:58 WET
Published by: James O'Boyle **Issue Status:** DPS - PM (PM Approved)

Comments Associated with this Issue:

- DOC-COM001 NK, DG, 14-Jun-2021
- DOC-COM002 MS, DG, 14-Jun-2021
- DOC-COM003 PG, DG, 14-Jun-2021

DOC-COM001 : Document Status Change

Author: Niall Kissane, DPS Group

Date: 14-Jun-2021 15:09 WET

Comment Content: Document Status was changed from --- to DPS - TA (Technical Approval) by Niall Kissane, DPS Group on 14-Jun-2021. Reason for Change : No Comment.

Comment Distribution

Recipient

Mary Shaw, DPS Group
Kieran Fallon, DPS Group
Sean Kinnane, DPS Group
Eddie Bolger, DPS Group
Claire Connor, DPS Group
James O'Boyle, DPS Group
Gavin Elliott, DPS Group
Elizabeth Fagan, DPS Group
Philip Gamble, DPS Group

DOC-COM002 : Document Status Change

Author: Mary Shaw, DPS Group

Date: 14-Jun-2021 15:23 WET

Comment Document Status was changed from DPS - TA (Technical Approval) to DPS - QA (QA Approved) by Mary Shaw,
Content: DPS Group on 14-Jun-2021.Reason for Change : q/a approved.

Comment Distribution

Recipient

Kieran Fallon, DPS Group
Sean Kinnane, DPS Group
Eddie Bolger, DPS Group
Claire Connor, DPS Group
James O'Boyle, DPS Group
Gavin Elliott, DPS Group
Elizabeth Fagan, DPS Group
Philip Gamble, DPS Group
Niall Kissane, DPS Group

DOC-COM003 : Document Status Change

Author: Philip Gamble, DPS Group

Date: 14-Jun-2021 15:35 WET

Comment Document Status was changed from DPS - QA (QA Approved) to DPS - PM (PM Approved) by Philip Gamble,
Content: DPS Group on 14-Jun-2021.Reason for Change : PM Approved.

Comment Distribution

Recipient

Mary Shaw, DPS Group
Kieran Fallon, DPS Group
Sean Kinnane, DPS Group
Eddie Bolger, DPS Group
Claire Connor, DPS Group
James O'Boyle, DPS Group
Gavin Elliott, DPS Group
Elizabeth Fagan, DPS Group
Niall Kissane, DPS Group