



**NOTICE**  
 DE TEKENINGEN EN ANDERE INFORMATIE OP DEZE TEKENING ZIJN EIGENDOM VAN BRISTOL MYERS SQUIBB. TECHNICAL OPERATIONS DIVISIONS, FACILITIES ENGINEERING EN WORDT AAN UITBELEEND ONDER VOORBEHOUD VAN TERUGNAME OF VERZOEK EN OP DE UITDRUKKELIJKE VOORWAARDE DAT ALLE VERTROUWELIJKE ONDERWERPEN STRIKT VERTROUWELIJK WORDEN GEHOUDEN EN NIET ZAL WORDEN GEBRUIKT OP ENIJ WIJZE DIE SCHADELIJK IS VOOR DE BELANGEN VAN BRISTOL MYERS SQUIBB. TECHNICAL OPERATIONS DIVISION, FACILITIES ENGINEERING EN VOOR GEEN ENKEEL ANDER DOEL DAN DEZE LENING.

**NOTES**  
 1. VERWIJZING NAAR LEGENDA & SYMBOLEN TEKENINGEN: NUMMERS LEI-310-E-01-001, LEI-310-E-01-002 & LEI-310-E-01-003.

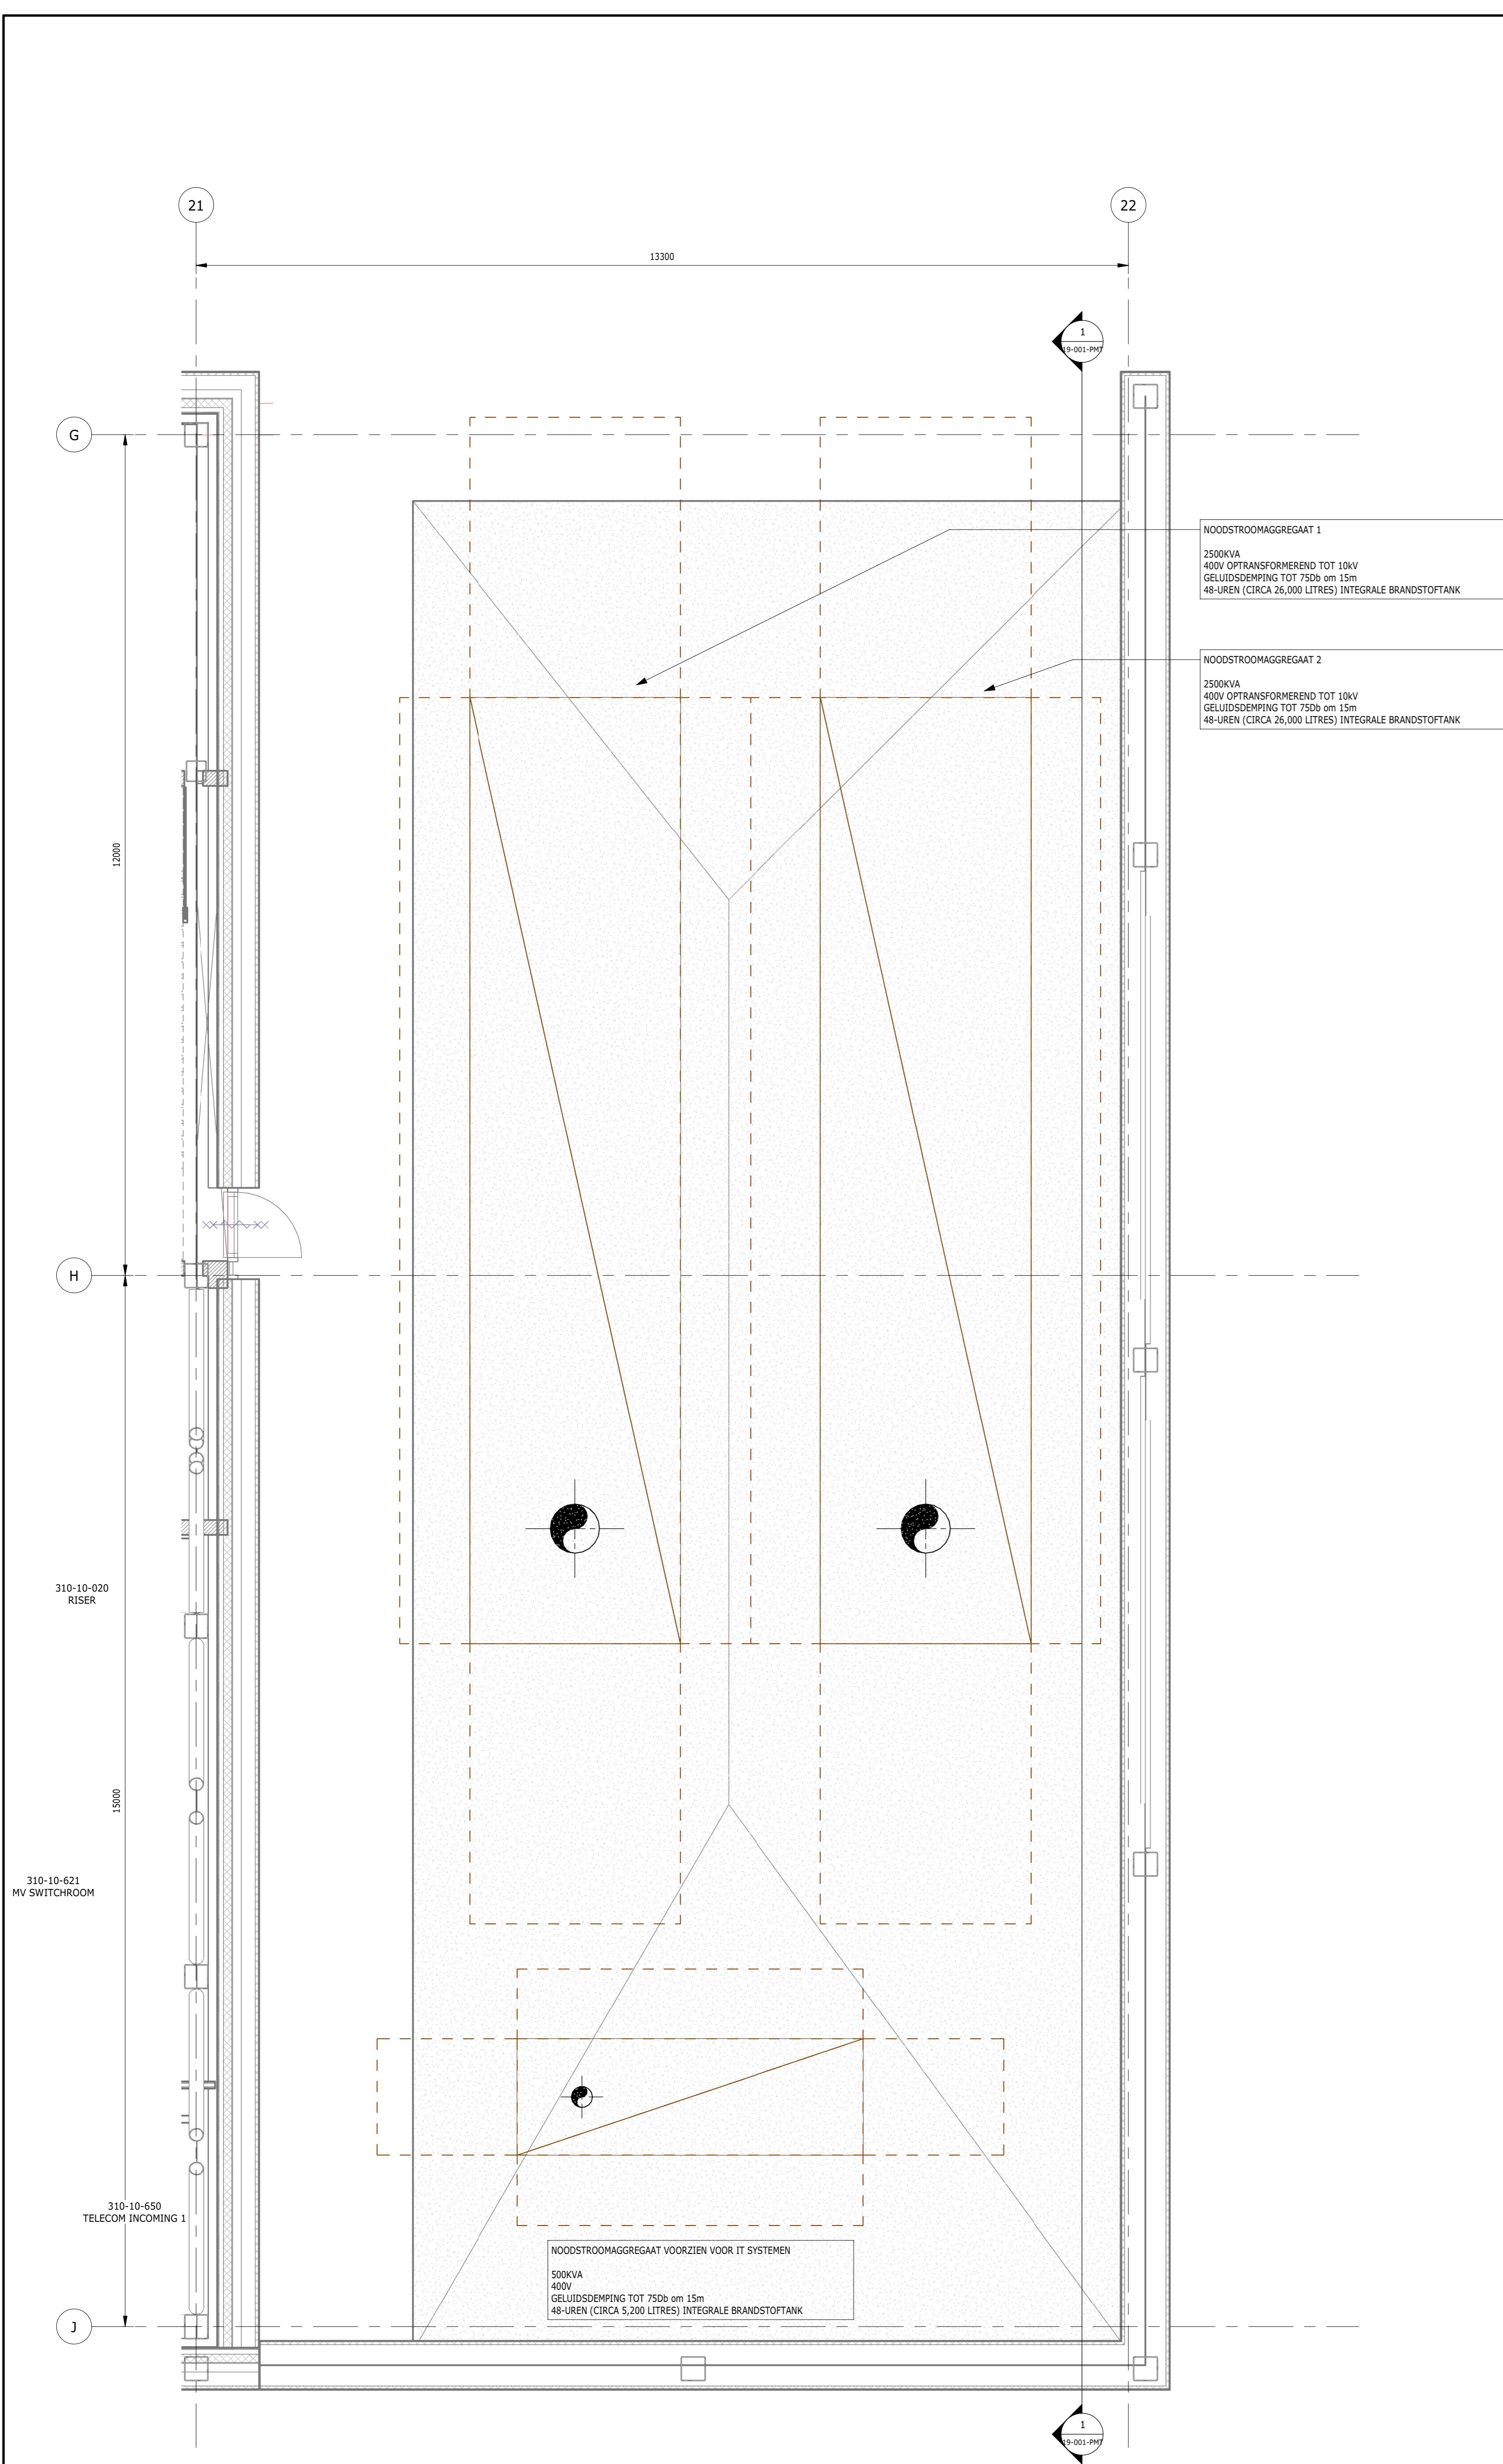


**GENERATOR OPSTELPLAATS LAYOUT**  
 SCALE: 1 : 50

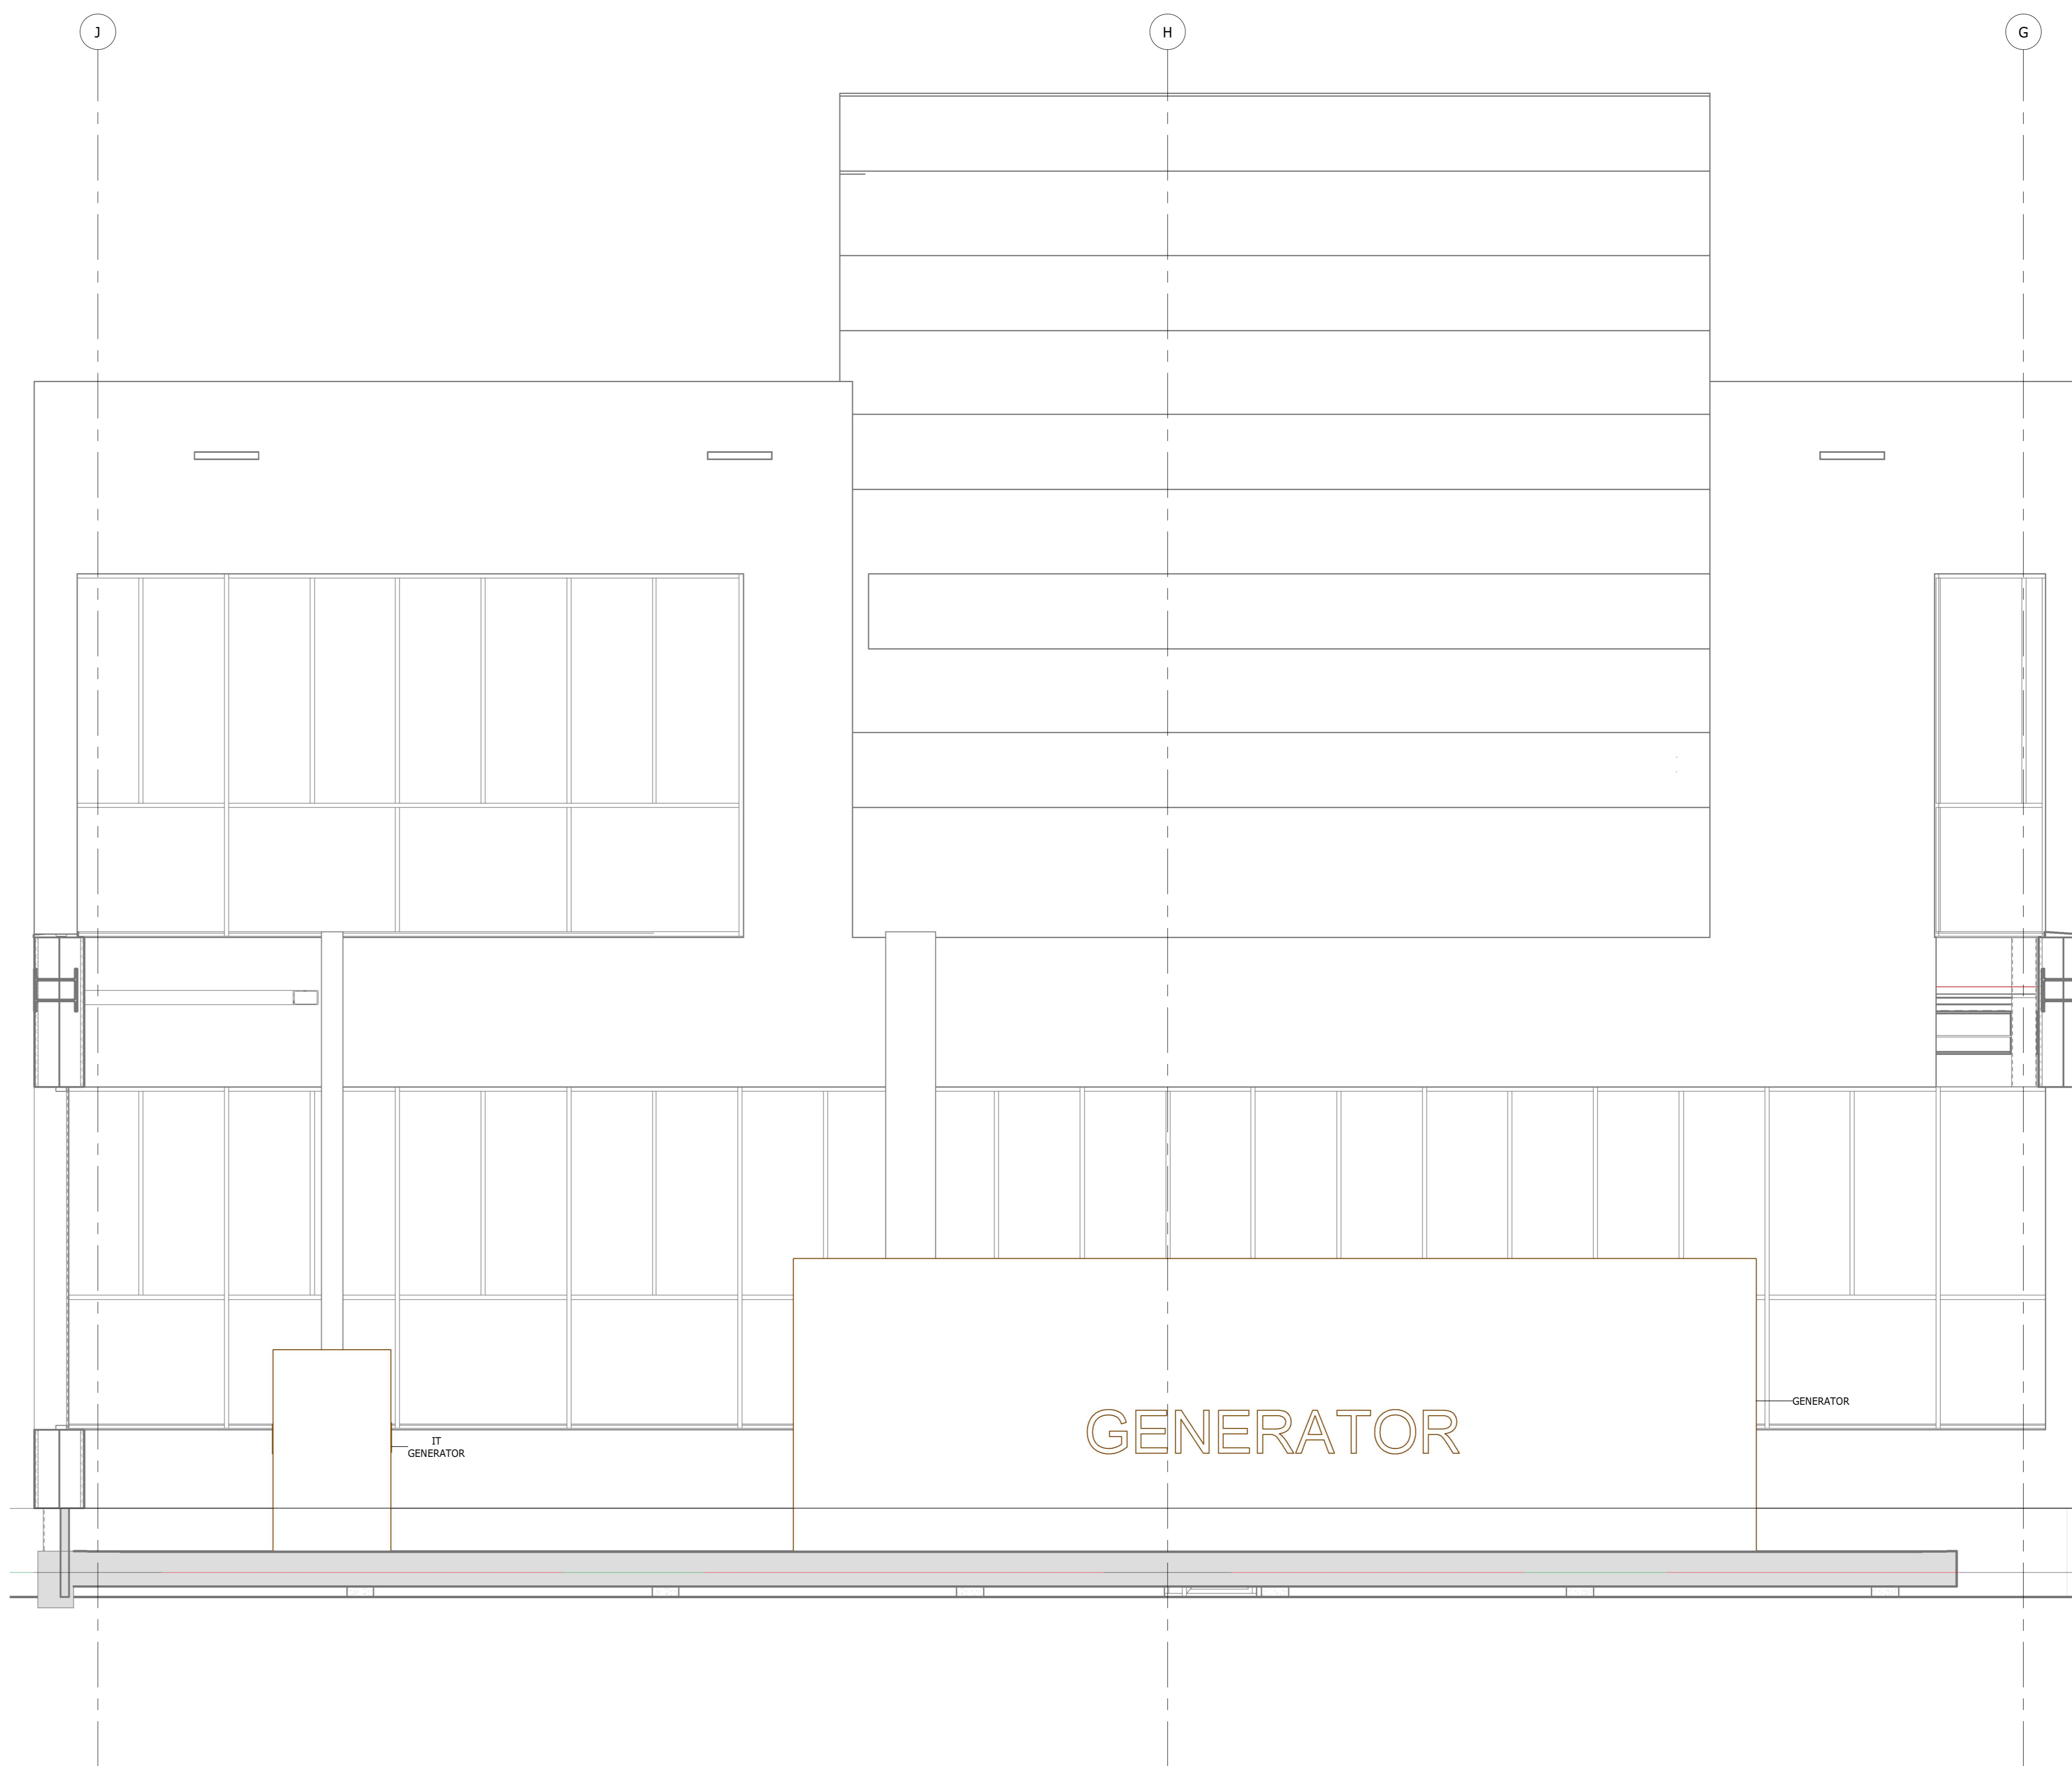

**GENERATOR SECTION**  
 SCALE: 1 : 50

GOEDGEKEURD DOOR:	EB
TEKENER:	Author
PROJECTLEIDER:	EB
INGENIEUR MANAGER:	
KWALITEITSVERZEKE RING:	

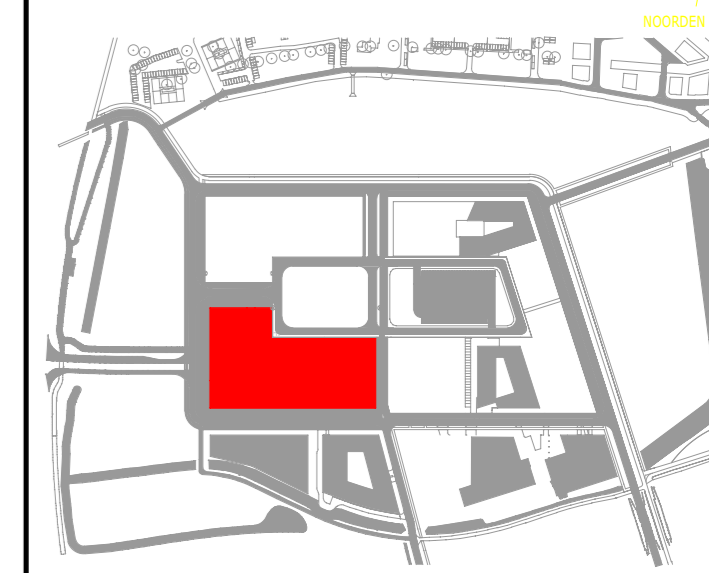

REV	DAUM	DEFINITIEF	DOOR
		OMSCHRIJVING	

**Bristol Myers Squibb**

TITLE: GENERATOR OPSTELPLAATS LAYOUT  
 PROJECT: EU CELL THERAPY FACILITY  
 PHASE: DEFINITIEF  
 LOCATION: LEIDEN BIO SCIENCE PARK NETHERLANDS

CA: 15/06/2021 SHEET: 1 OF 1  
 DAUM: 06/09/21  
 SCHAAAL: 1:50 DRAWING #: LEI-310-E-19-001-PMT  
 PROJECTLEIDER: EB  
 ONTWERPER: JOB  
 NAAM VAN DE LEVERANCIER:  
 SCHRIFTER: COC  
 DISCIPLINE:  
 SYSTEEM:  
 APPARATUUR:  
 CSH CATEGORIE:  
 NAAM VAN HET OBJECT:  
 DOCUMENT TYPE:  
 AFSDELING:



**Workspace Name:** A20DB067 - BMS - European Union Cell Therapy Facility  
**Client:** DPS Group  
**Workspace Status:** Open  
**Purpose of Issue:** For Information  
**Doc Ref:** LEI-310-E-19-001-PMT  
**Doc Path:** 01 - DPS\01.13 - Electrical Instrumentation\LEI-310-E-19-001-PMT.pdf  
**Document Title:** Generator Compound Layout **Printed on:** 14-Jun-2021 15:35 WET

---

**Issue No:** 2 **Revision:** A **Issue Date:** 14-Jun-2021 14:58 WET  
**Published by:** James O'Boyle **Issue Status:** DPS - PM (PM Approved)

**Comments Associated with this Issue:**

- DOC-COM001 NK, DG, 14-Jun-2021
- DOC-COM002 MS, DG, 14-Jun-2021
- DOC-COM003 PG, DG, 14-Jun-2021

**DOC-COM001 : Document Status Change**

**Author:** Niall Kissane, DPS Group **Date:** 14-Jun-2021 15:09 WET

**Comment Content:** Document Status was changed from --- to DPS - TA (Technical Approval) by Niall Kissane, DPS Group on 14-Jun-2021. Reason for Change : No Comment.

**Comment Distribution**

**Recipient**

Kieran Fallon, DPS Group  
Sean Kinnane, DPS Group  
Eddie Bolger, DPS Group  
James O'Boyle, DPS Group  
Gavin Elliott, DPS Group  
Philip Gamble, DPS Group

**DOC-COM002 : Document Status Change**

**Author:** Mary Shaw, DPS Group

**Date:** 14-Jun-2021 15:23 WET

**Comment** Document Status was changed from DPS - TA (Technical Approval) to DPS - QA (QA Approved) by Mary Shaw,  
**Content:** DPS Group on 14-Jun-2021.Reason for Change : q/a approved.

**Comment Distribution**

**Recipient**

Kieran Fallon, DPS Group  
Sean Kinnane, DPS Group  
Eddie Bolger, DPS Group  
Claire Connor, DPS Group  
James O'Boyle, DPS Group  
Gavin Elliott, DPS Group  
Elizabeth Fagan, DPS Group  
Philip Gamble, DPS Group  
Niall Kissane, DPS Group

**DOC-COM003 : Document Status Change**

**Author:** Philip Gamble, DPS Group

**Date:** 14-Jun-2021 15:35 WET

**Comment** Document Status was changed from DPS - QA (QA Approved) to DPS - PM (PM Approved) by Philip Gamble,  
**Content:** DPS Group on 14-Jun-2021.Reason for Change : PM Approved.

**Comment Distribution**

**Recipient**

Mary Shaw, DPS Group  
Kieran Fallon, DPS Group  
Sean Kinnane, DPS Group  
Eddie Bolger, DPS Group  
Claire Connor, DPS Group  
James O'Boyle, DPS Group  
Gavin Elliott, DPS Group  
Elizabeth Fagan, DPS Group  
Niall Kissane, DPS Group