


NOTICE
 DE TEKENINGEN EN ANDERE INFORMATIE OP DEZE TEKENING ZIJN EIGENDOM VAN BRISTOL MYERS SQUIBB. TECHNICAL OPERATIONS DIVISIONS, FACILITIES ENGINEERING EN WORDT AAN UITLIEFEND ONDER VOORWAARDE VAN TERUGKOME OF VERDREK EN OP DE UITDRUKKELIJKE VOORWAARDE DAT ALLE VERTROUWELIJKE ONDERWIJSPAKKETTEN VERTROUWELIJK WORDEN GEHOUDEN EN NIET ZAL WORDEN GEBRUIKT OP ENER WIJZE DIE SCHADELIJK IS VOOR DE BELANGEN VAN BRISTOL MYERS SQUIBB. TECHNICAL OPERATIONS DIVISION, FACILITIES ENGINEERING EN VOOR GEEN ENKEL ANDER DOEL DAN DEZE LENING.

NOTES

1. VERWIJZING NAAR LEGENDA & SYMBOLEN TEKENINGEN: NUMMERS LEI-310-E-01-001, LEI-310-E-01-002 & LEI-310-E-01-003.
2. DETAILS VOOR DE NOODSTROOM ZAL WORDEN ONTWIKKELD GEBORENDE DE 'DETAILS' ONTWERP FASE.
3. HET BRAND DETECTIE EN ALARM SYSTEEM ZAL WORDEN COMPLEX ZAL GELIEVERD WORDEN IN OVEREENSTEMMING MET DE VEREISTEN VAN DE LOONDE EN NATIONALE REGELINGEN EN VOLGENS DE NORMEN VASTGEGELD IN NEN 2335 EN NEN EN 54.
4. GELUIDS EN ALARMBAKENS DIENEN IN ALLE RUIMTES AANWEZIG TE ZIJN OM ZEKER TE STELLEN DAT HET ALARM HOORBAAR EN ZICHTBAAR IS IN ALLE RUIMTES, IN OVEREENSTEMMING MET DE VEREISTEN VASTGEGELD IN NEN 2335.
5. HET AANTAL APPARATEN ZAL WORDEN BEPAALD OP BASIS VAN HET MINIMALE GELUIDSNIVEAU (NOI) ZONALS VEREIST IN LOONDE EN NATIONALE BRANDVEILIGHEIDS RICHTLIJNEN. VOOR ZICHTBARE ALARMEN ZIJN ALLE GEBRUIKTE RUIMTES UITGERUST WORDEN MET FLITSLICHTEN.

GOEDGEKEURD DOOR:	EB
TEKENER:	Author
PROJECTLEIDER:	EB
INGENIEUR MANAGER:	
KWALITEITSVERZEKE RING:	

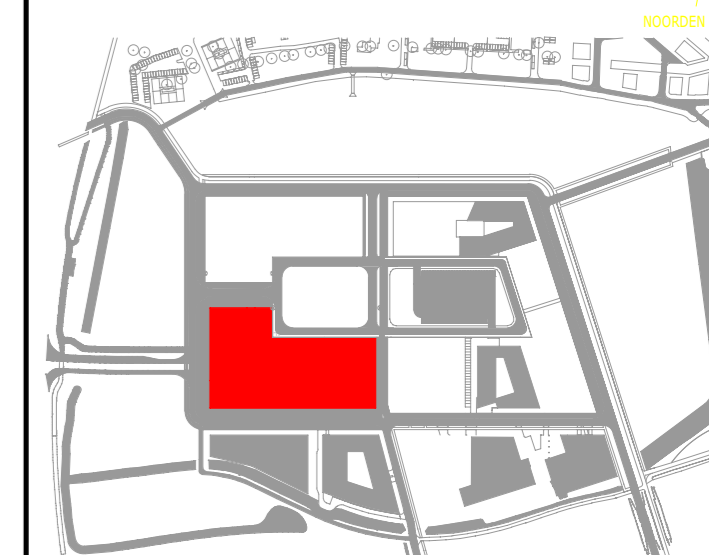

NO	15/06/2021	DEFINITIEF	JOB
REV		OMSCHRIJVING	DOOR


Bristol Myers Squibb

TITLE: BRANDMELDCENTRALE LOCATIE LAYOUT - BEGANE GROND

PROJECT: EU CELL THERAPY FACILITY PHASE: DEFINITIEF

LOCATION: LEIDEN BIO SCIENCE PARK NETHERLANDS

CAR:	110621	SHEET:	1 OF 1
SCHAAL:	1:200	DRAWING #:	
PROJECTLEIDER:	EB		
ONTWERPER:	JOB		
NAAM VAN DE LEVERANCIER:			
SCHRIJVER:	COC		
DISCIPLINE:			
SYSTEM:			
APPARATUUR:			
CSH CATEGORIE:			
NAAM VAN HET OBJECT:			
DOCUMENT TYPE:			
AFDELING:			

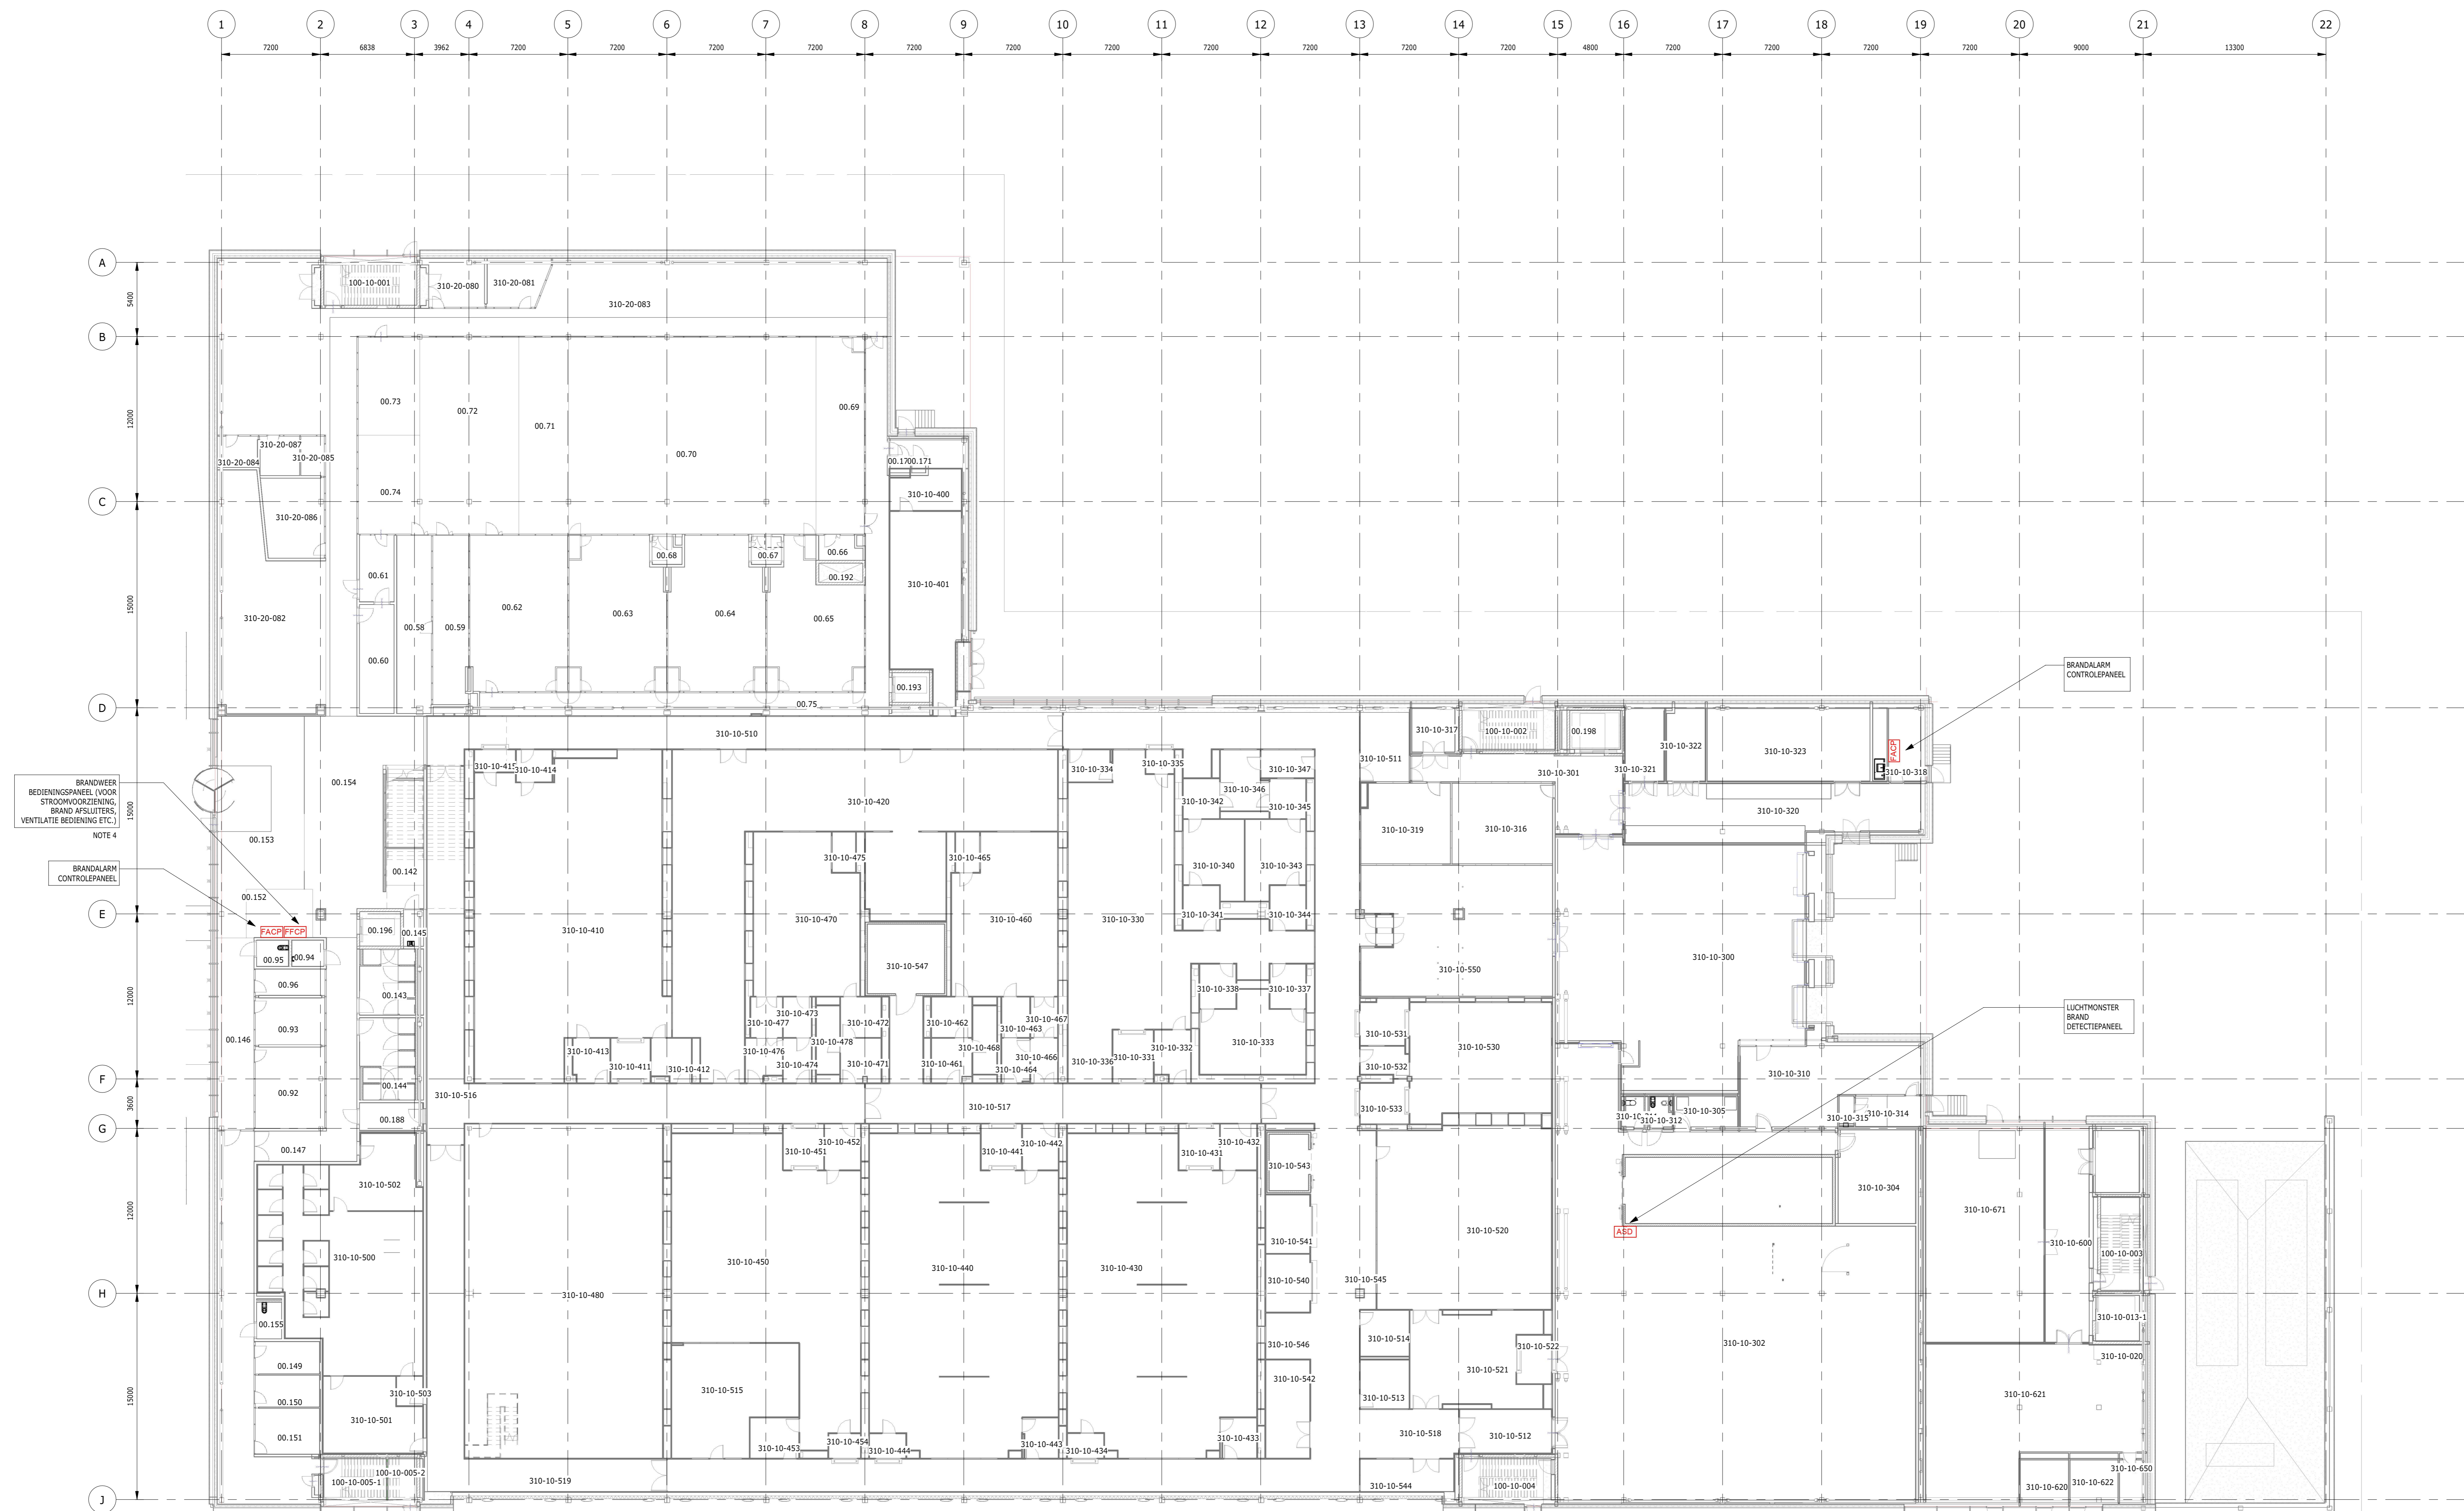

BRANDWEER BEDIENINGSPANEEL VOOR STROKWOORDEZIJNING, BRAND AFSLUITERS, VENTILATIE BEDIENING ETC.)
 NOTE 4

BRANDALARM CONTROLPANEEL

FACITOP

LIJCHENSTEN BRAND DETECTIEPANEEL

Workspace Name: A20DB067 - BMS - European Union Cell Therapy Facility
Client: DPS Group
Workspace Status: Open
Purpose of Issue: For Information
Doc Ref: LEI-310-V-24-010-PMT
Doc Path: 01 - DPS\01.13 - Electrical Instrumentation\LEI-310-V-24-010-PMT.pdf
Document Title: Fire Alarm Panel Location Layout - Ground Floor
Printed on: 14-Jun-2021 15:35 WET

Issue No: 3 **Revision:** A **Issue Date:** 14-Jun-2021 14:58 WET
Published by: James O'Boyle **Issue Status:** DPS - PM (PM Approved)

Comments Associated with this Issue:

- DOC-COM001 NK, DG, 14-Jun-2021
- DOC-COM002 MS, DG, 14-Jun-2021
- DOC-COM003 PG, DG, 14-Jun-2021

DOC-COM001 : Document Status Change

Author: Niall Kissane, DPS Group

Date: 14-Jun-2021 15:09 WET

Comment Content: Document Status was changed from --- to DPS - TA (Technical Approval) by Niall Kissane, DPS Group on 14-Jun-2021.Reason for Change : No Comment.

Comment Distribution

Recipient

Mary Shaw, DPS Group
Kieran Fallon, DPS Group
Sean Kinnane, DPS Group
Eddie Bolger, DPS Group
Claire Connor, DPS Group
James O'Boyle, DPS Group
Gavin Elliott, DPS Group
Elizabeth Fagan, DPS Group
Philip Gamble, DPS Group

DOC-COM002 : Document Status Change

Author: Mary Shaw, DPS Group

Date: 14-Jun-2021 15:20 WET

Comment Document Status was changed from DPS - TA (Technical Approval) to DPS - QA (QA Approved) by Mary Shaw,
Content: DPS Group on 14-Jun-2021.Reason for Change : q/a approved.

Comment Distribution

Recipient

Kieran Fallon, DPS Group
Sean Kinnane, DPS Group
Eddie Bolger, DPS Group
Claire Connor, DPS Group
James O'Boyle, DPS Group
Gavin Elliott, DPS Group
Elizabeth Fagan, DPS Group
Philip Gamble, DPS Group
Niall Kissane, DPS Group

DOC-COM003 : Document Status Change

Author: Philip Gamble, DPS Group

Date: 14-Jun-2021 15:35 WET

Comment Document Status was changed from DPS - QA (QA Approved) to DPS - PM (PM Approved) by Philip Gamble,
Content: DPS Group on 14-Jun-2021.Reason for Change : PM Approved.

Comment Distribution

Recipient

Mary Shaw, DPS Group
Kieran Fallon, DPS Group
Sean Kinnane, DPS Group
Eddie Bolger, DPS Group
Claire Connor, DPS Group
James O'Boyle, DPS Group
Gavin Elliott, DPS Group
Elizabeth Fagan, DPS Group
Niall Kissane, DPS Group