



**NOTICE**  
 DE TEKENINGEN EN ANDERE INFORMATIE OP DEZE TEKENING ZIJN EIGENDOM VAN BRISTOL MYERS SQUIBB. TECHNICAL OPERATIONS DIVISIONS, FACILITIES ENGINEERING EN WORDT AAN UITTOEGELIEND ONDER VOORBEREIDING VAN TERUGNAME OF VERZOEK EN OP DE UITDRUKKELIJKE VOORWAARDE DAT ALLE VERTROUWELIJKE ONDERWERPEN STRIKT VERTROUWELIJK WORDEN GEHOUDEN EN NIET ZAL WORDEN GEBRUIKT OP ENH WAZZ DIE SCHADELIJK IS VOOR DE BELANGEN VAN BRISTOL MYERS SQUIBB. TECHNICAL OPERATIONS DIVISION, FACILITIES ENGINEERING EN VOOR GEEN ENKEL ANDER DOEL DAN DEZE LENDING.

**LEGENDE**

ALGEMENE GEBOUW LK-01	CNC LK-11
MITTEL LK-02	LABORATORIA LK-12
CEL SLUIT 1 LK-03	KANTOOR BEGANE GROND LK-13
CEL SLUIT 2 LK-04	ELECTRISCH LK-14
CEL SLUIT 3 LK-05	KANTOOR OP DE EERSTE VERDEPIEP LK-15
SCHAALUWITTE LK-06	WAGAZIN LK-16
MEDIA VOORBEREIDEN LK-07	KOUDE KAMERS
VULLEN 1 LK-08	BVH
VULLEN 2 LK-09	GEEN DEKING
ISOLATIE LK-10	

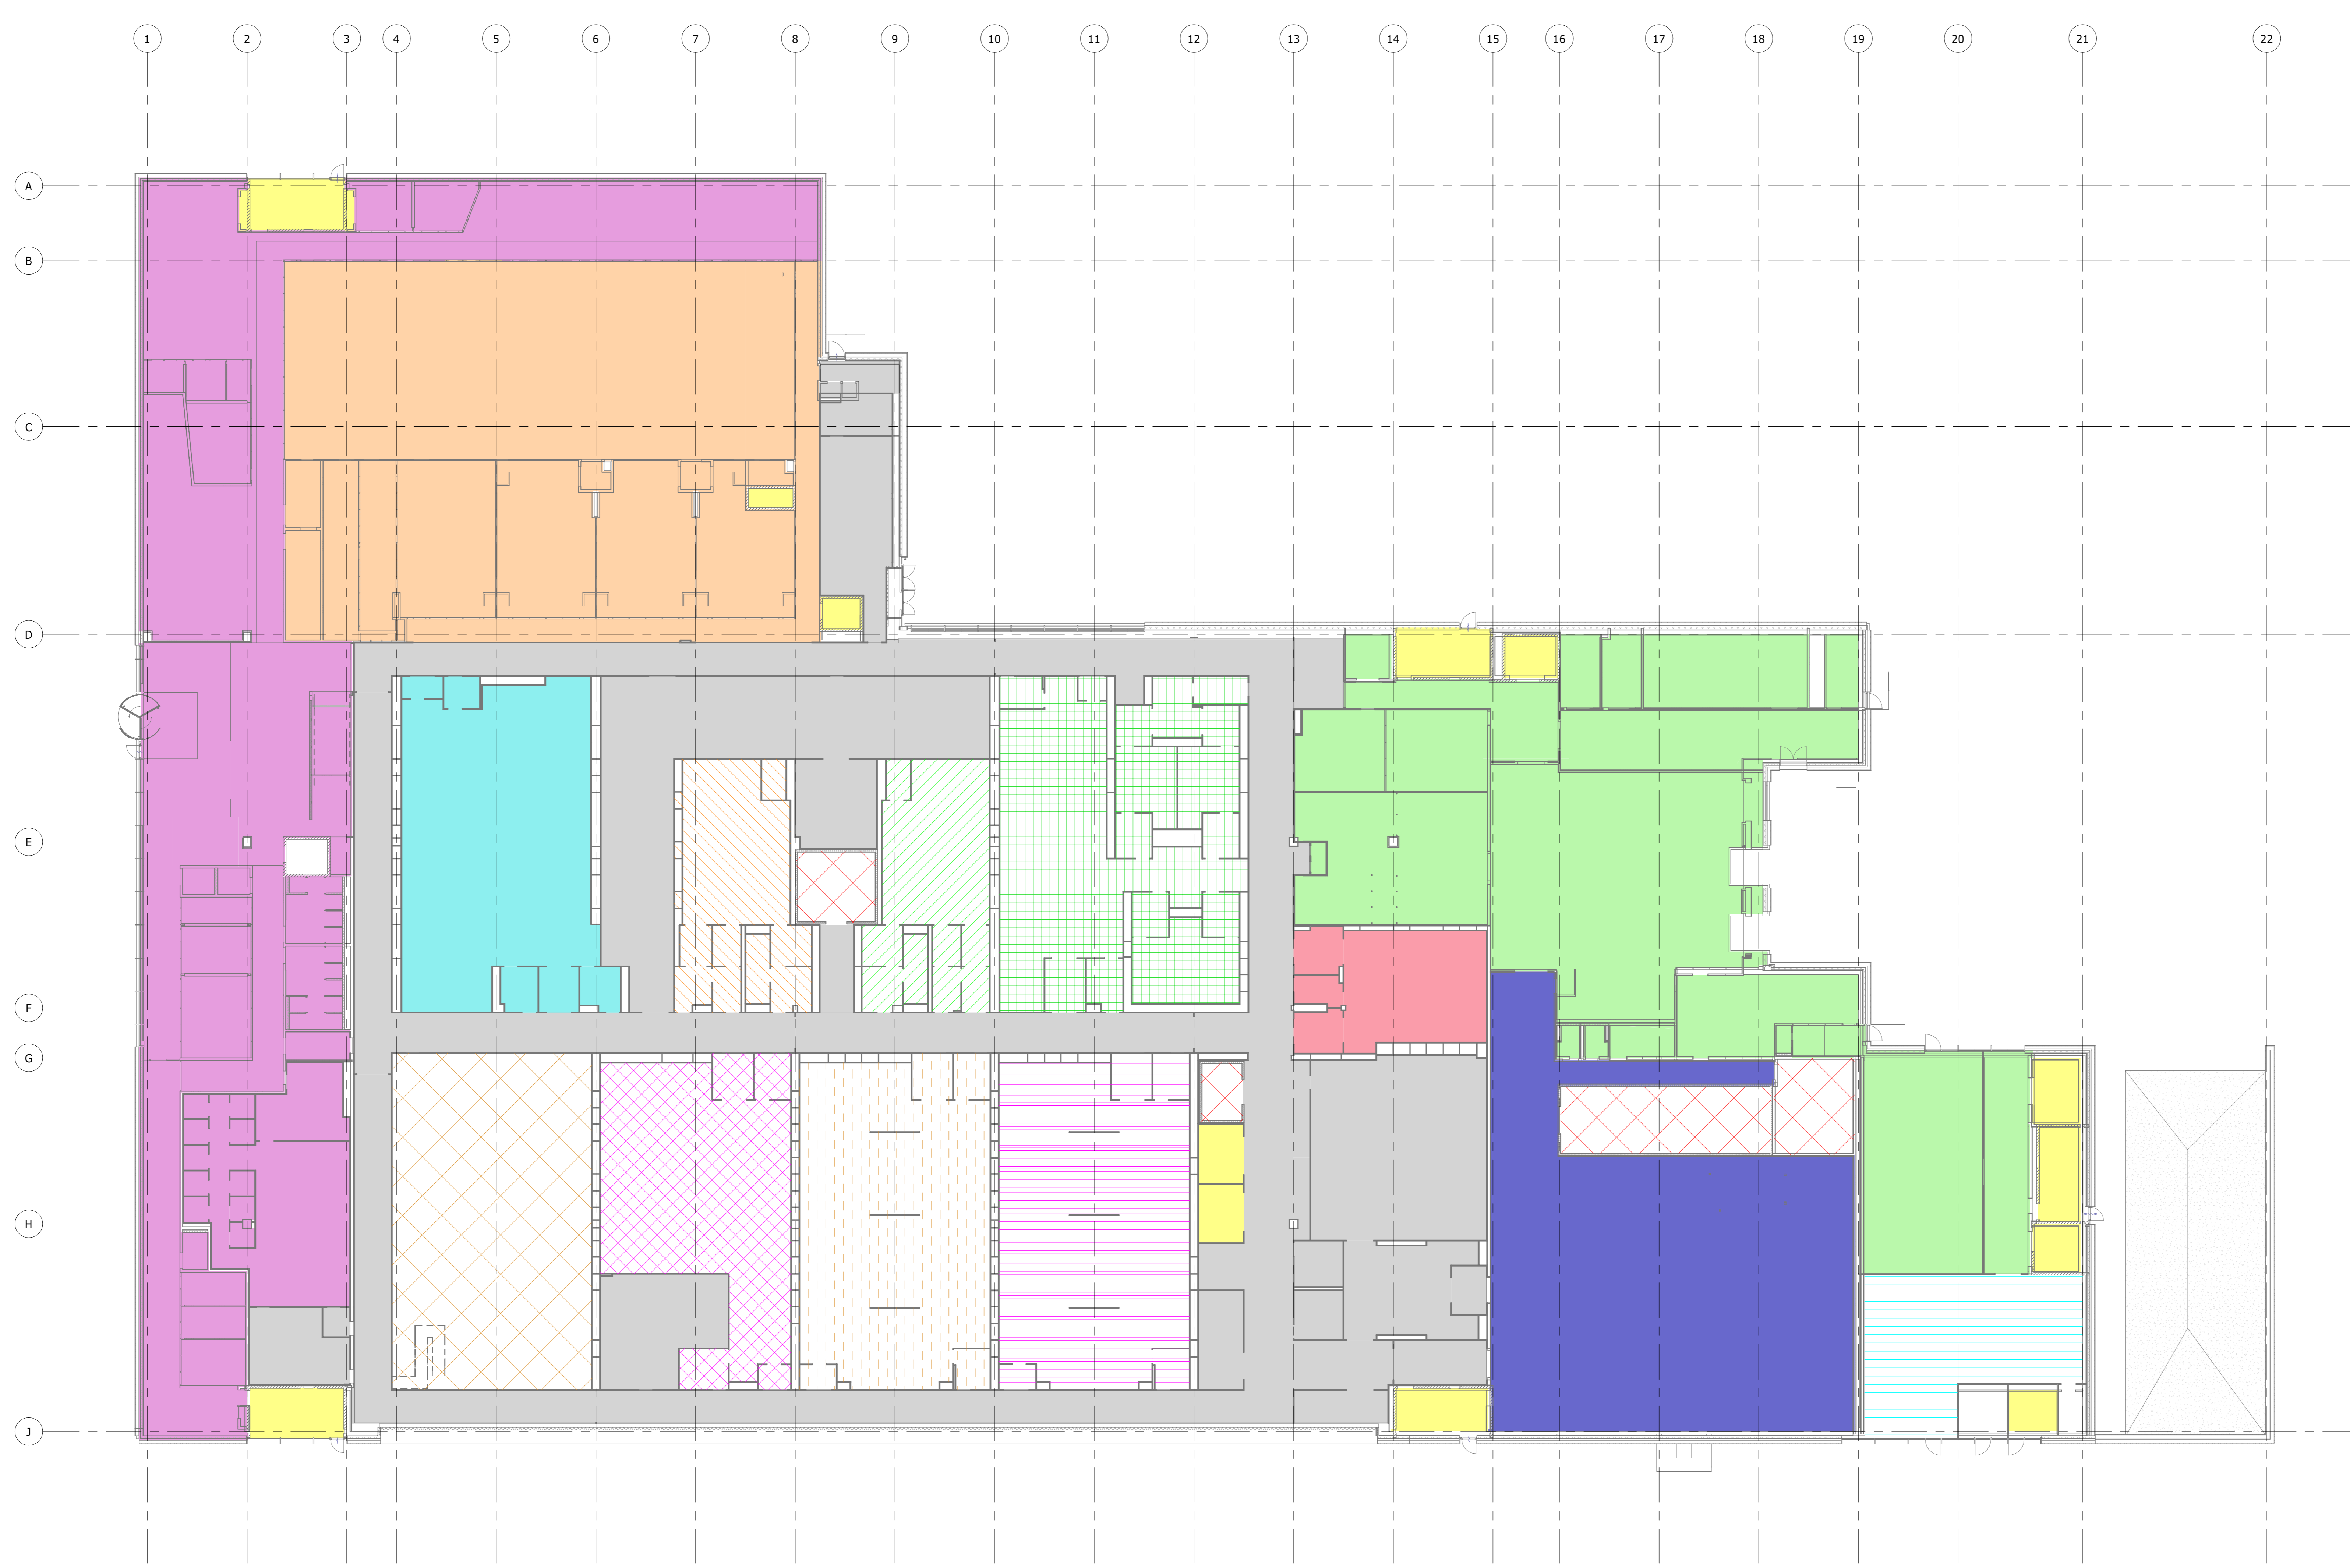

GOEDGEKEURD DOOR:	EB
TEKENER:	
PROJECTLEIDER:	EB
INGENIEUR MANAGER:	
KWALITEITSVERZEKE RING:	

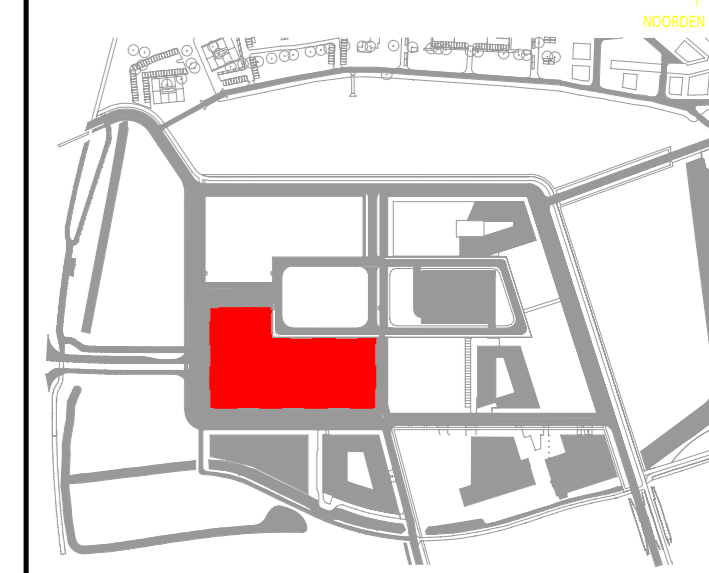

A	15/06/2021	DEFINITIEF	KW
REV	DATAUM	OMSCHRIJVING	DOOR

**Bristol Myers Squibb**

TITLE: AHU ZONERING GROND VERDEPIEPING  
 PROJECT: EU CELL THERAPY FACILITY  
 PHASE: DEFINITIEF  
 LOCATION: LEIDEN BIO SCIENCE PARK NETHERLANDS

CAR: \_\_\_\_\_ SHEET: 1/1  
 DAUM: 15/06/2021  
 SCHAAAL: As indicated DRAWING #: \_\_\_\_\_  
 PROJECTLEIDER: EB  
 ONTWERPER: KW  
 NAAM VAN DE LEVERANCIER: \_\_\_\_\_

SCHRIJVER: PAUL GALLAGHER  
 DISCIPLINE: H  
 SYSTEEM: \_\_\_\_\_  
 APPARATUUR: \_\_\_\_\_  
 CSH CATEGORIE: \_\_\_\_\_  
 NAAM VAN HET OBJECT: \_\_\_\_\_  
 DOCUMENT TYPE: \_\_\_\_\_  
 AFDDELING: \_\_\_\_\_

**LEVEL 00 - AHU SYSTEM LAYOUT**  
 SCALE: 1 : 200

**Workspace Name:** A20DB067 - BMS - European Union Cell Therapy Facility  
**Client:** DPS Group  
**Workspace Status:** Open  
**Purpose of Issue:** For Information  
**Doc Ref:** LEI-310-H-13-001-PMT  
**Doc Path:** 01 - DPS\01.16 - Mech\_HVAC\LEI-310-H-13-001-PMT.pdf  
**Document Title:** AHU ZONERING GROND VERDIEPING **Printed on:** 14-Jun-2021 18:47 WET

---

**Issue No:** 2 **Revision:** A **Issue Date:** 14-Jun-2021 17:18 WET  
**Published by:** Ben Gregory **Issue Status:** DPS - PM (PM Approved)

**Comments Associated with this Issue:**

- DOC-COM001 PG, DG, 14-Jun-2021
- DOC-COM002 EF, DG, 14-Jun-2021

**DOC-COM001 : Document Status Change**

**Author:** Paul Gallagher, DPS Group **Date:** 14-Jun-2021 17:38 WET

**Comment Content:** Document Status was changed from --- to DPS - TA (Technical Approval) by Paul Gallagher, DPS Group on 14-Jun-2021. Reason for Change : no comments.

**Comment Distribution**

**Recipient**

Sean Kinnane, DPS Group  
Eddie Bolger, DPS Group  
Kevin Walsh, DPS Group  
Carl O'Connor, DPS Group  
Philip Gamble, DPS Group  
Ben Gregory, DPS Group

**DOC-COM002 : Document Status Change**

**Author:** Elizabeth Fagan, DPS Group

**Date:** 14-Jun-2021 17:40 WET

**Comment** Document Status was changed from DPS - TA (Technical Approval) to DPS - QA (QA Approved) by Elizabeth  
**Content:** Fagan, DPS Group on 14-Jun-2021.Reason for Change : QA.

**Comment Distribution**

**Recipient**

Mary Shaw, DPS Group  
Paul Gallagher, DPS Group  
Sean Kinnane, DPS Group  
Eddie Bolger, DPS Group  
Claire Connor, DPS Group  
Kevin Walsh, DPS Group  
Carl O'Connor, DPS Group  
Philip Gamble, DPS Group  
Ben Gregory, DPS Group