


**NOTICE**  
 DE TEKENINGEN EN ANDERE INFORMATIE OP DEZE TEKENING ZIJN EIGENDOM VAN BRISTOL MYERS SQUIBB. TECHNICAL OPERATIONS DIVISIONS, FACILITIES ENGINEERING EN WORDT AAN UITBESLEND ONDER VOORBEHOUD VAN TERUGNAME OF VERDREK EN OP DE UITDRUKKELIJKE VOORWAARDE DAT ALLE VERTROUWELIJKE ONDERWERPEN STRIKT VERTROUWELIJK WORDEN GEHOUDEN EN NIET ZAL WORDEN GEBRUIKT OP ENIJ WIJZE DIE SCHADELIJK IS VOOR DE BELANGEN VAN BRISTOL MYERS SQUIBB. TECHNICAL OPERATIONS DIVISION, FACILITIES ENGINEERING EN VOOR GEEN ENKEEL ANDER DOEL DAN DEZE LENING.

**LEGENDE**

- ALGEMENE GEBIEDEN LK - 01
- LABORATORIEA LK - 12
- ELEKTRISCH LK - 14
- KANTOOR OP DE EERSTE VERDIEPING LK - 15
- KOUDE KAMERS
- Nul
- GEEN DEKING

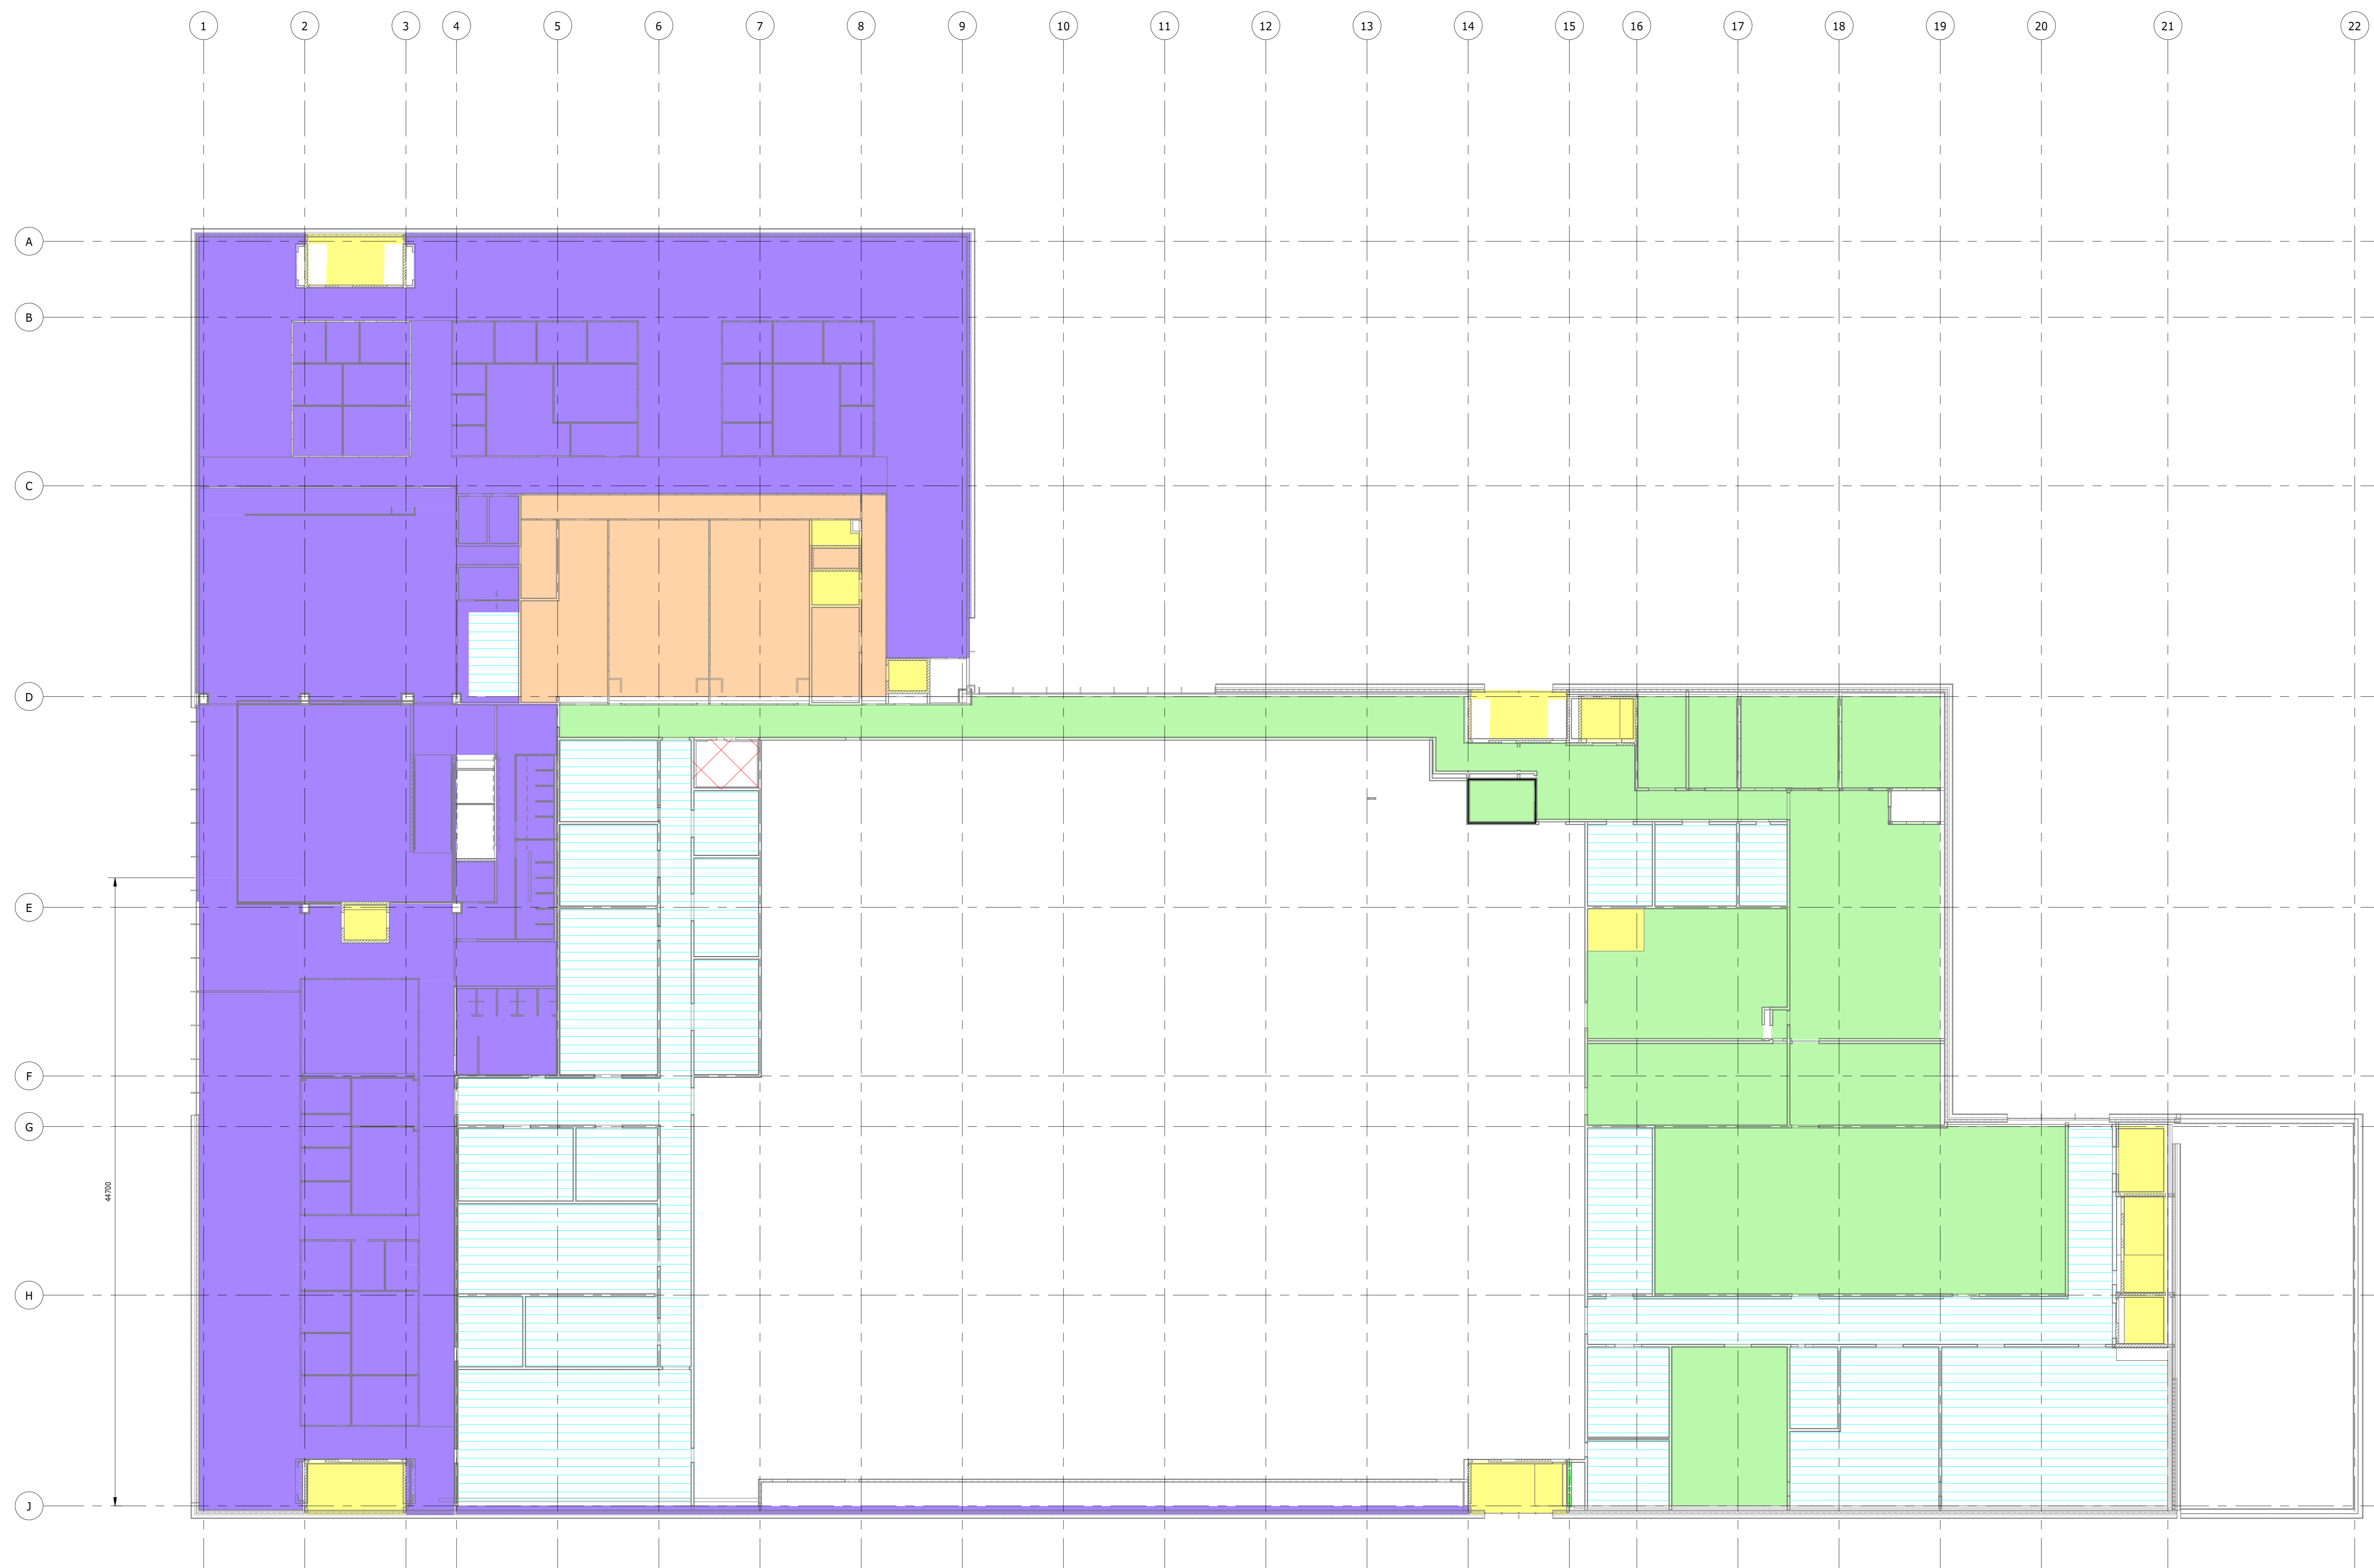

LEVEL 02 - AHU ZONING LAYOUT  
 SCALE: 1 : 200


GOEDGEKEURD DOOR: EB

TEKENER:

PROJECTLEIDER: EB

INGENIEUR MANAGER:

KWALITEITSVERZEKE RING:

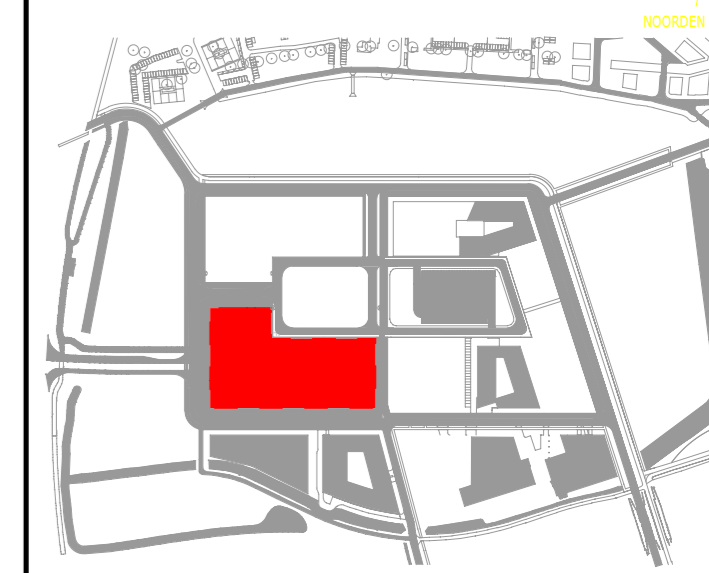

REV	DATE	DESCRIPTION	BY
A	15/06/2021	DEFINITIEF	KW

**Bristol Myers Squibb**

TITLE: AHU ZONERING EERSTE VERDIEPING

PROJECT: EU CELL THERAPY FACILITY

PHASE: DEFINITIEF

LOCATION: LEIDEN BIO SCIENCE PARK NETHERLANDS

CAV:	15/06/2021	SHEET: 1/1
SCHAAL:	As indicated	DRAWING #:
PROJECTLEIDER:	EB	LEI-310-H-13-002
ONTWERPER:	KW	
NAAM VAN DE LEVERANCIER:		
SCHRIJVER:	PAUL GALLAGHER	
DISCIPLINE:	H	
SYSTEM:		
SYSTEM:		
APPARATUUR:		
CSH CATEGORIE:		
NAAM VAN HET OBJECT:		
DOCUMENT TYPE:		
AFDELING:		

**Workspace Name:** A20DB067 - BMS - European Union Cell Therapy Facility  
**Client:** DPS Group  
**Workspace Status:** Open  
**Purpose of Issue:** For Information  
**Doc Ref:** LEI-310-H-13-002-PMT  
**Doc Path:** 01 - DPS\01.16 - Mech\_HVAC\LEI-310-H-13-002-PMT.pdf  
**Document Title:** AHU ZONERING EERSTE VERDIEPING **Printed on:** 14-Jun-2021 18:47 WET

---

**Issue No:** 2 **Revision:** A **Issue Date:** 14-Jun-2021 17:18 WET  
**Published by:** Ben Gregory **Issue Status:** DPS - PM (PM Approved)

**Comments Associated with this Issue:**

- DOC-COM001 PG, DG, 14-Jun-2021
- DOC-COM002 EF, DG, 14-Jun-2021

**DOC-COM001 : Document Status Change**

**Author:** Paul Gallagher, DPS Group **Date:** 14-Jun-2021 17:38 WET

**Comment Content:** Document Status was changed from --- to DPS - TA (Technical Approval) by Paul Gallagher, DPS Group on 14-Jun-2021. Reason for Change : no comments.

**Comment Distribution**

**Recipient**

Sean Kinnane, DPS Group  
Eddie Bolger, DPS Group  
Kevin Walsh, DPS Group  
Carl O'Connor, DPS Group  
Philip Gamble, DPS Group  
Ben Gregory, DPS Group

**DOC-COM002 : Document Status Change**

**Author:** Elizabeth Fagan, DPS Group

**Date:** 14-Jun-2021 17:40 WET

**Comment** Document Status was changed from DPS - TA (Technical Approval) to DPS - QA (QA Approved) by Elizabeth  
**Content:** Fagan, DPS Group on 14-Jun-2021.Reason for Change : QA.

**Comment Distribution**

**Recipient**

Mary Shaw, DPS Group  
Paul Gallagher, DPS Group  
Sean Kinnane, DPS Group  
Eddie Bolger, DPS Group  
Claire Connor, DPS Group  
Kevin Walsh, DPS Group  
Carl O'Connor, DPS Group  
Philip Gamble, DPS Group  
Ben Gregory, DPS Group