

6


5

4

3

2


1

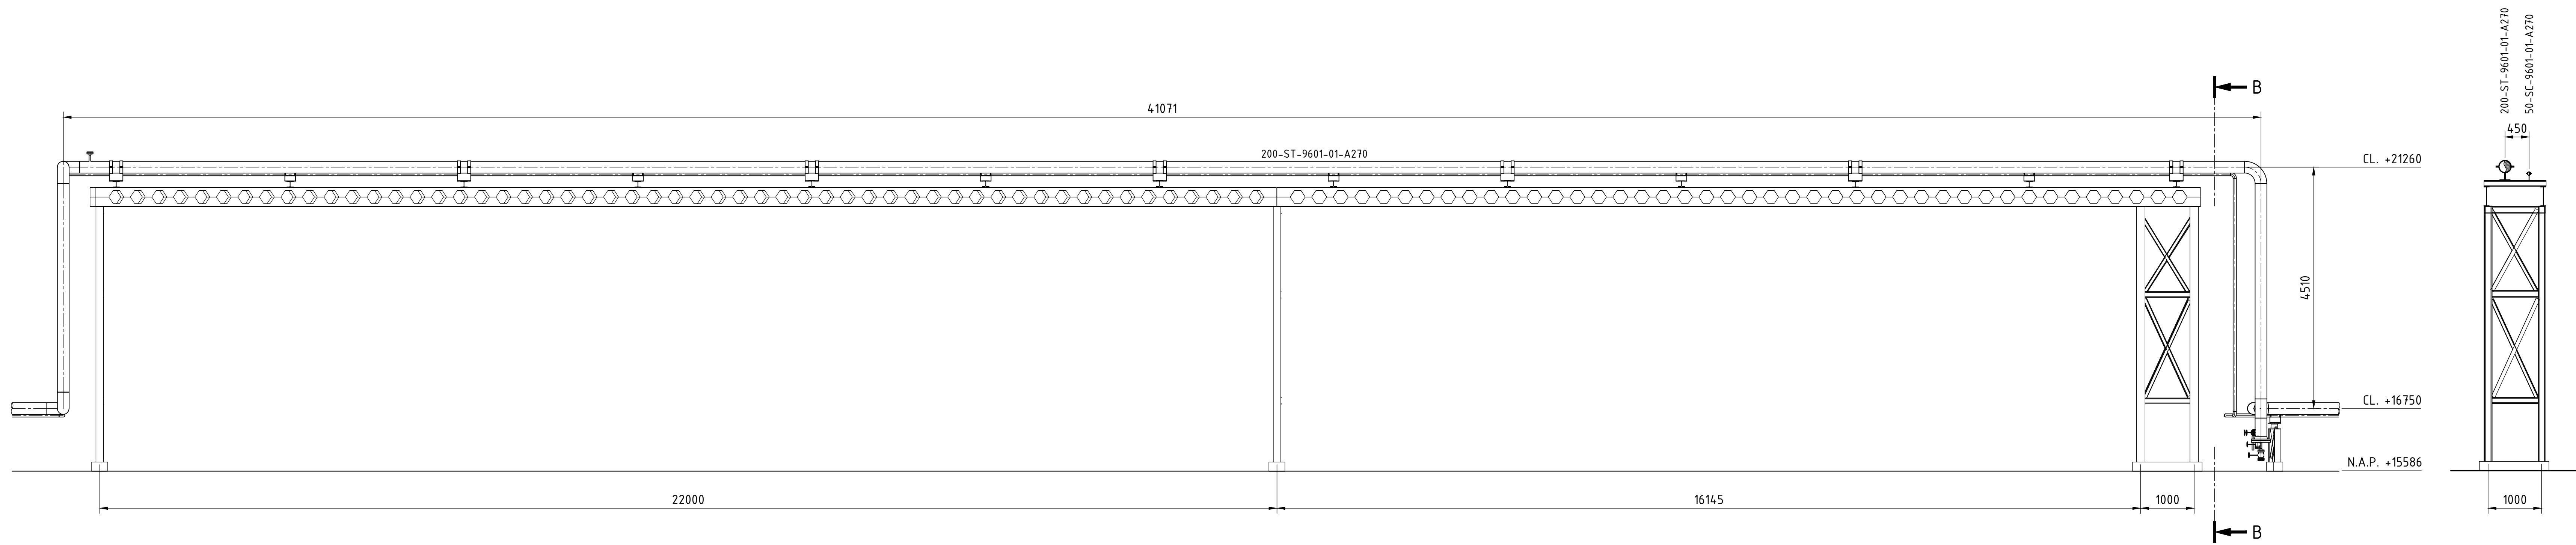


AANZICHT VOLGENS "P"
(1:50)

LEIDINGBRUG OVER FIETSPAD

DSN B-B

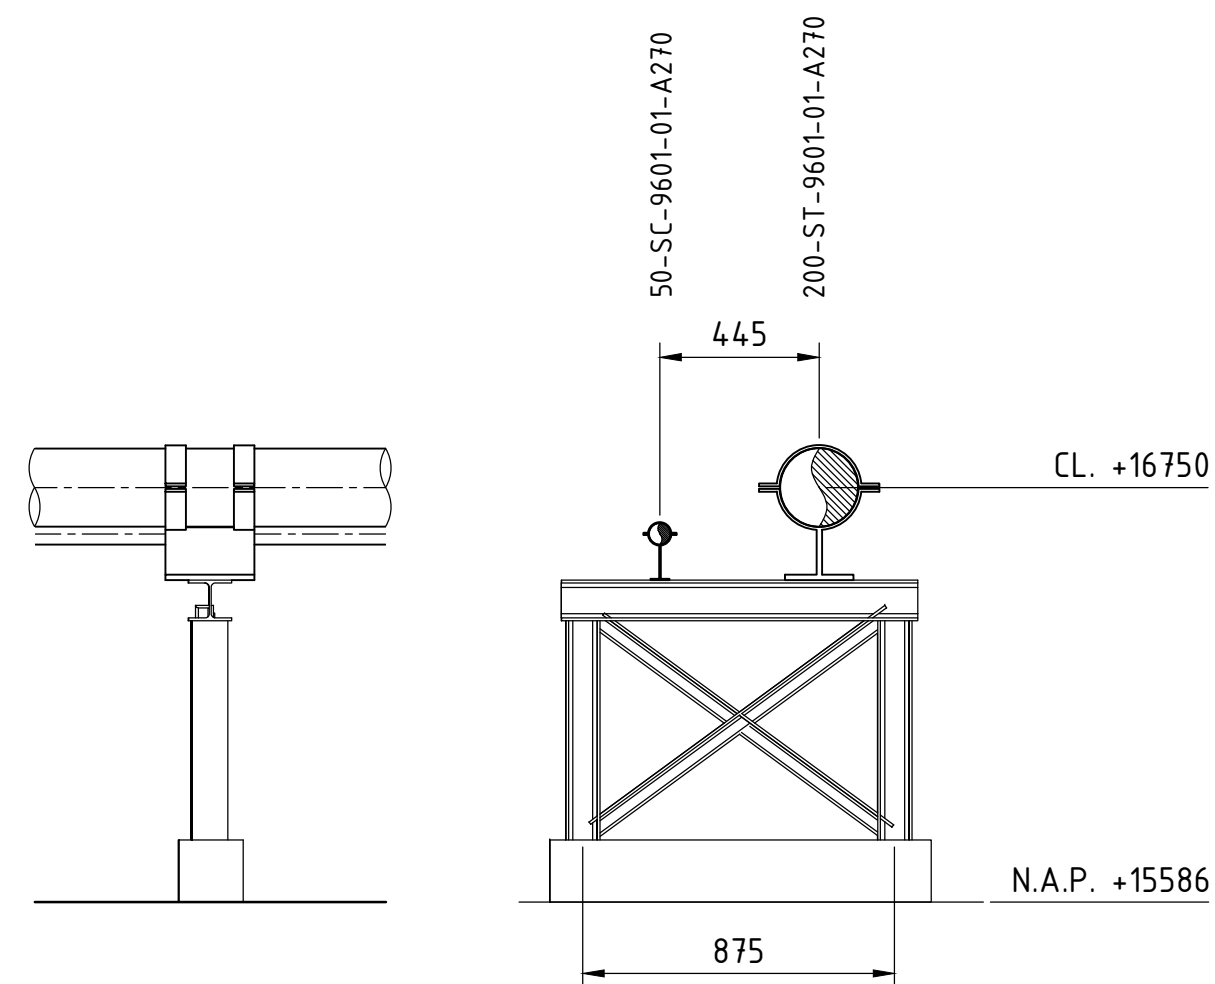


TYPICAL SLEEPER
(1:20)

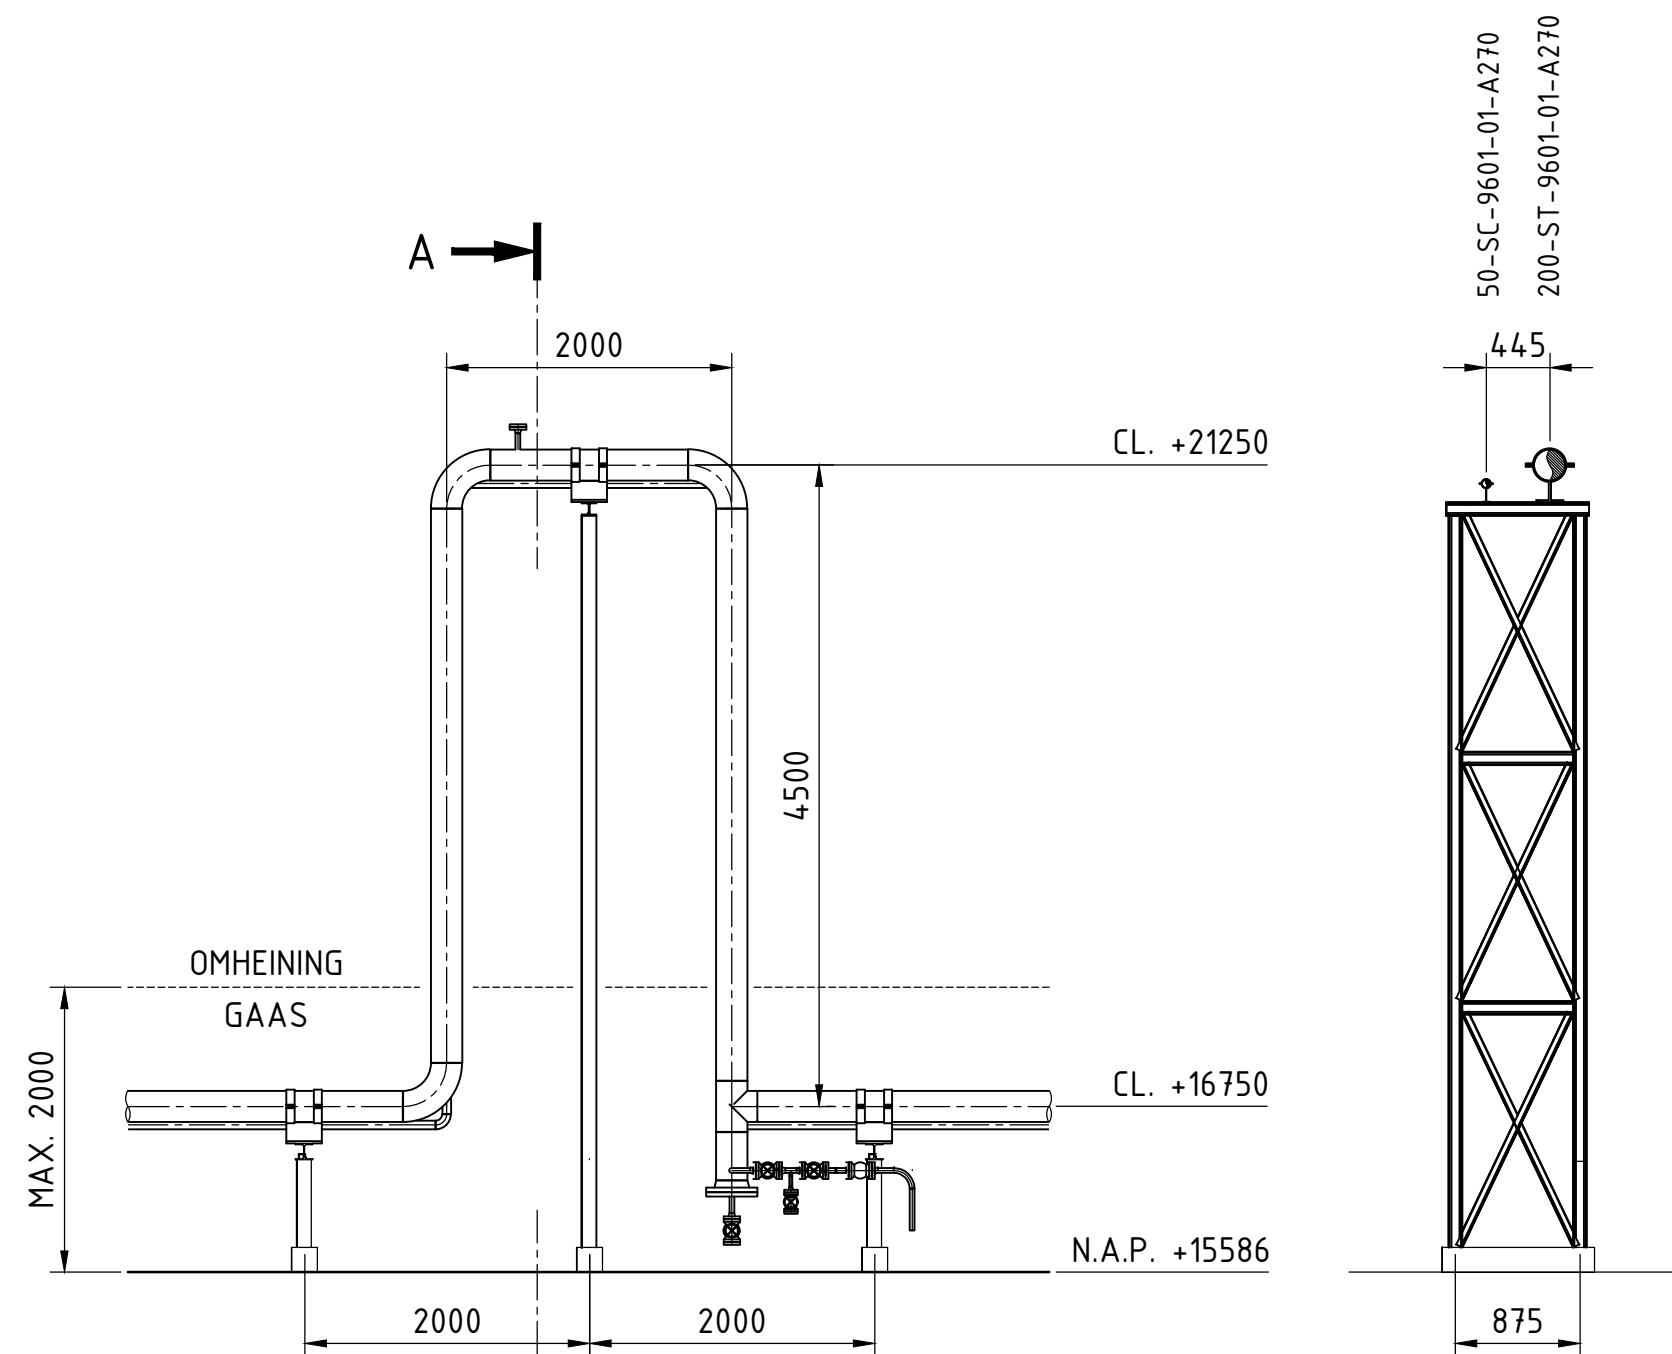

TYPICAL EXPANSIELUS
(1:50)

DSN A-A

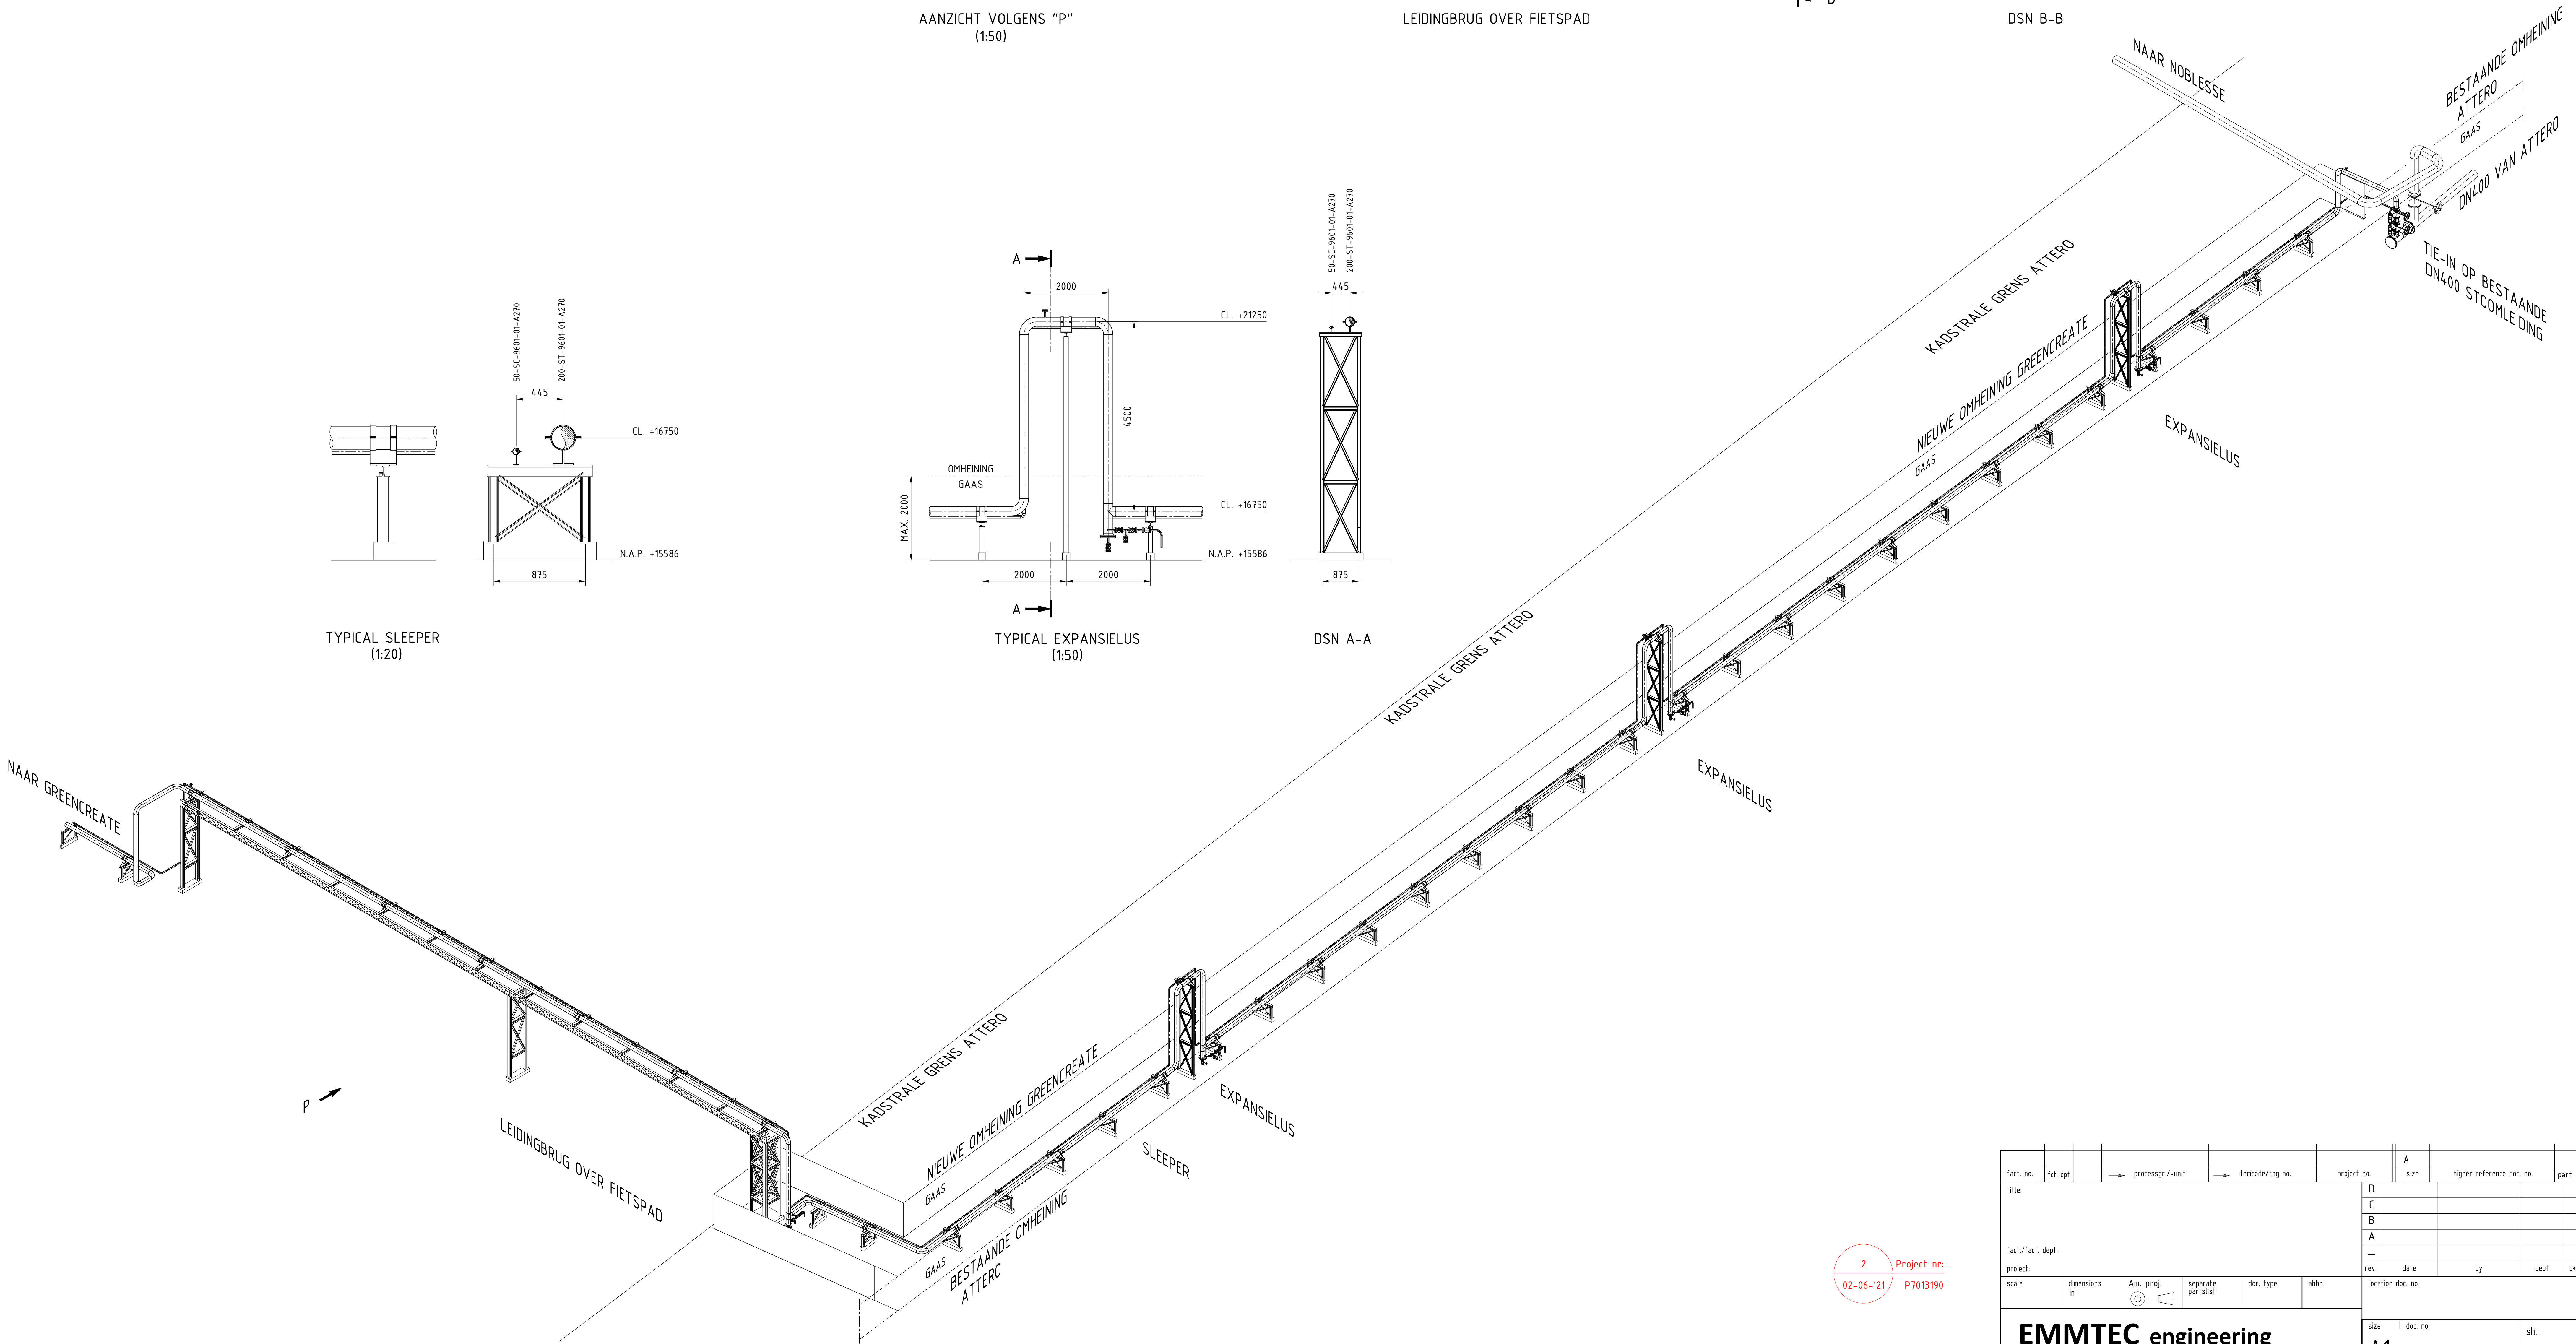

2
02-06-'21
Project nr:
P7013190

fact. no.	fact. dpt.	processgr./unit	itemcode/tag no.	project no.	A	size	higher reference doc. no.	part no.
Title:					D			
					C			
					B			
					A			
fact./fact. dept:					rev.	date	by	dept
project:					size	doc. no.		sh.
scale					A1-			
dimensions in								
Aim. proj.								
separate partlist								
doc. type								
abbr.								
location doc. no.								
size								
doc. no.								
sh.								

EMMTEC engineering