


**M2**

**Situatietekening (bpRR)**

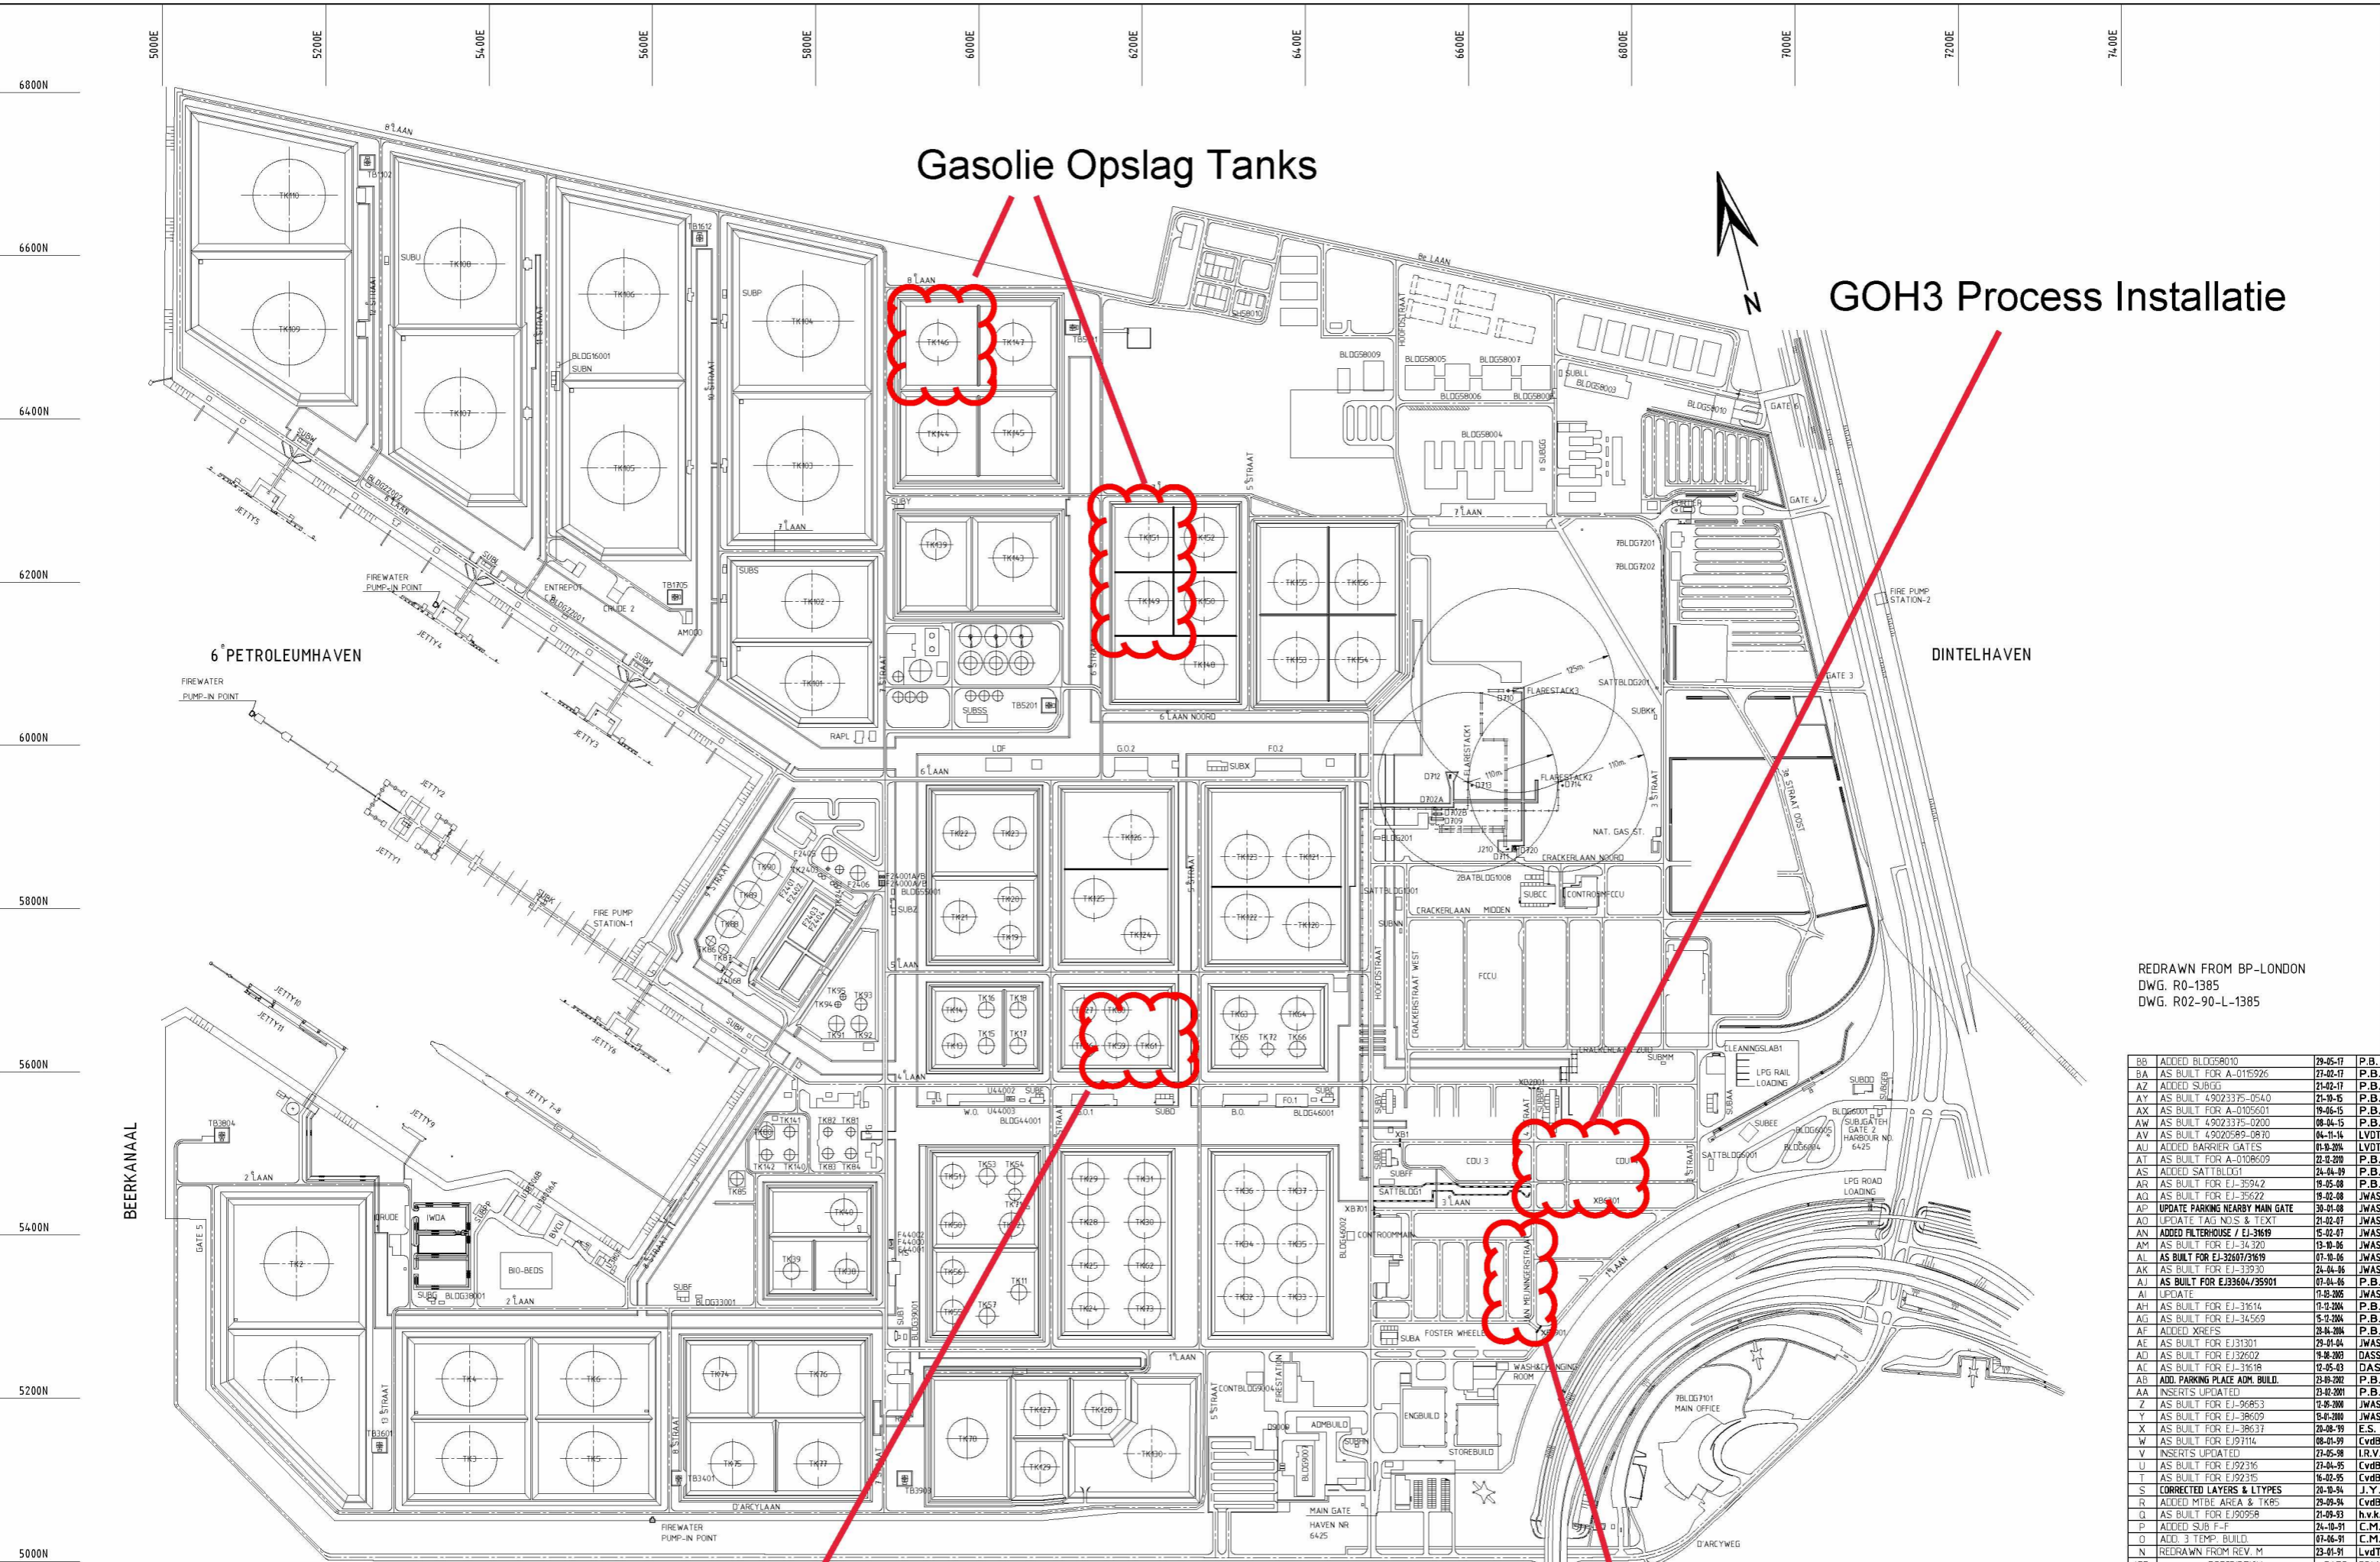

Gasolie Opslag Tanks

GOH3 Process Installatie

Toegewijd (GTL) Opslag Tanks

GOH1 Process Installatie

REDRAWN FROM BP-LONDON  
DWG. R0-1385  
DWG. R02-90-L-1385

NO.	DESCRIPTION	DATE	BY
BB	ADDED BLDG58010	29-05-97	P.B.
BA	AS BUILT FOR A-015926	27-02-97	P.B.
AZ	ADDED SUBJG	21-02-97	P.B.
AY	AS BUILT FOR 49023375-0540	21-10-95	P.B.
AX	AS BUILT FOR A-0105601	19-06-95	P.B.
AW	AS BUILT FOR 49023375-0200	08-04-95	P.B.
AV	AS BUILT FOR 49020589-0870	04-11-94	LVDT
AU	ADDED BARRIER GATES	01-09-94	LVDT
AT	AS BUILT FOR A-0108609	22-02-90	P.B.
AS	ADDED SATTBLDG1	24-04-89	P.B.
AR	AS BUILT FOR EJ-35942	19-05-88	P.B.
AQ	AS BUILT FOR EJ-35622	19-02-88	JWAS
AP	UPDATE PARKING NEARBY MAIN GATE	30-01-88	JWAS
AO	UPDATE TAG NOS & TEXT	21-02-87	JWAS
AN	ADDED FILTERHOUSE 7 EJ-31619	15-02-87	JWAS
AM	AS BUILT FOR EJ-36320	19-10-86	JWAS
AL	AS BUILT FOR EJ-32807/31619	07-10-86	JWAS
AK	AS BUILT FOR EJ-33930	24-04-86	JWAS
AJ	AS BUILT FOR EJ33604/35901	07-04-86	P.B.
AI	UPDATE	17-03-86	JWAS
AH	AS BUILT FOR EJ-31614	17-03-86	P.B.
AG	AS BUILT FOR EJ-34569	15-03-86	P.B.
AF	ADDED XREFS	24-04-86	P.B.
AE	AS BUILT FOR EJ31301	29-01-84	JWAS
AD	AS BUILT FOR EJ32602	14-08-80	DASS
AC	AS BUILT FOR EJ-31618	12-05-83	DAS
AB	ADD. PARKING PLACE ADM. BUILD.	29-09-80	P.B.
AA	INSERTS UPDATED	23-02-80	P.B.
Z	AS BUILT FOR EJ-96853	22-08-79	JWAS
Y	AS BUILT FOR EJ-38609	18-01-79	JWAS
X	AS BUILT FOR EJ-38637	28-08-79	E.S.
W	AS BUILT FOR E297714	08-01-79	CvdB
V	INSERTS UPDATED	27-05-78	I.R.V.
U	AS BUILT FOR E292316	23-04-75	CvdB
T	AS BUILT FOR E292316	14-02-75	CvdB
S	CORRECTED LAYERS & LTYPES	26-10-74	J.Y.
R	ADDED MTRC AREA & TK85	25-09-74	CvdB
Q	AS BUILT FOR E290598	21-09-73	h.v.k.
P	ADDED SUB F-F	24-10-71	C.M.
O	ADD. 3 TEMP. BUILD.	07-06-71	C.M.
N	REDRAWN FROM REV. M	23-01-71	LvdT
ISS	DESCRIPTION	DATE	DRW.