
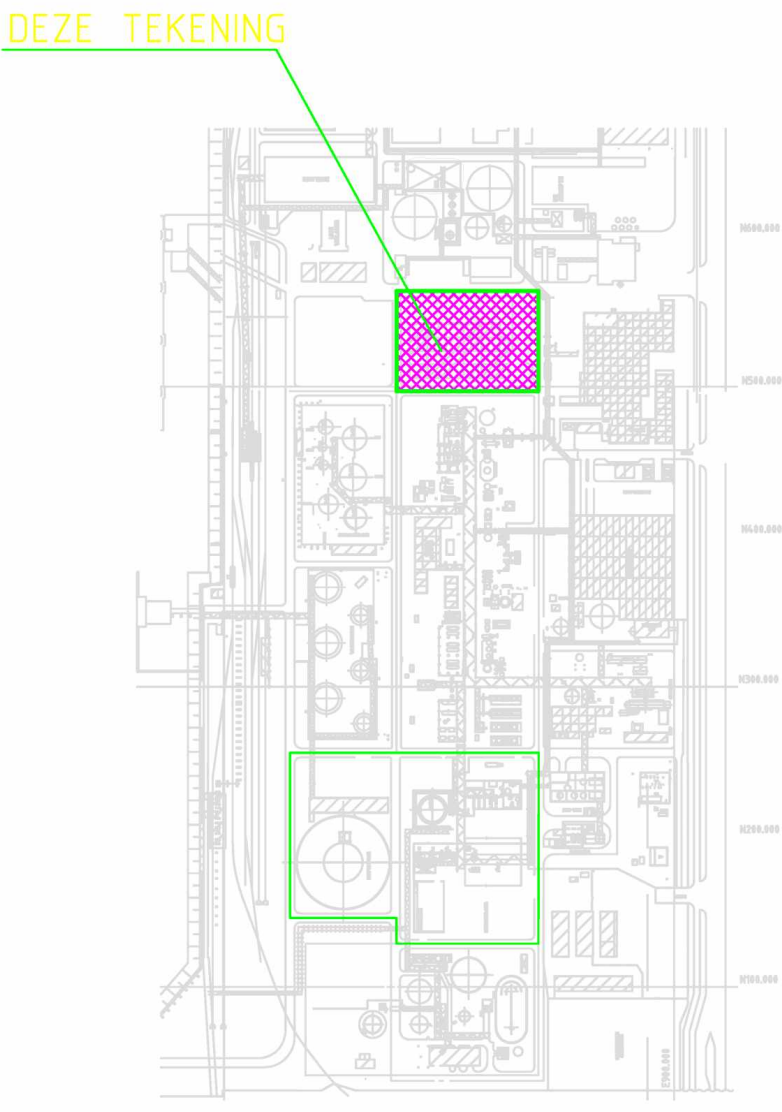


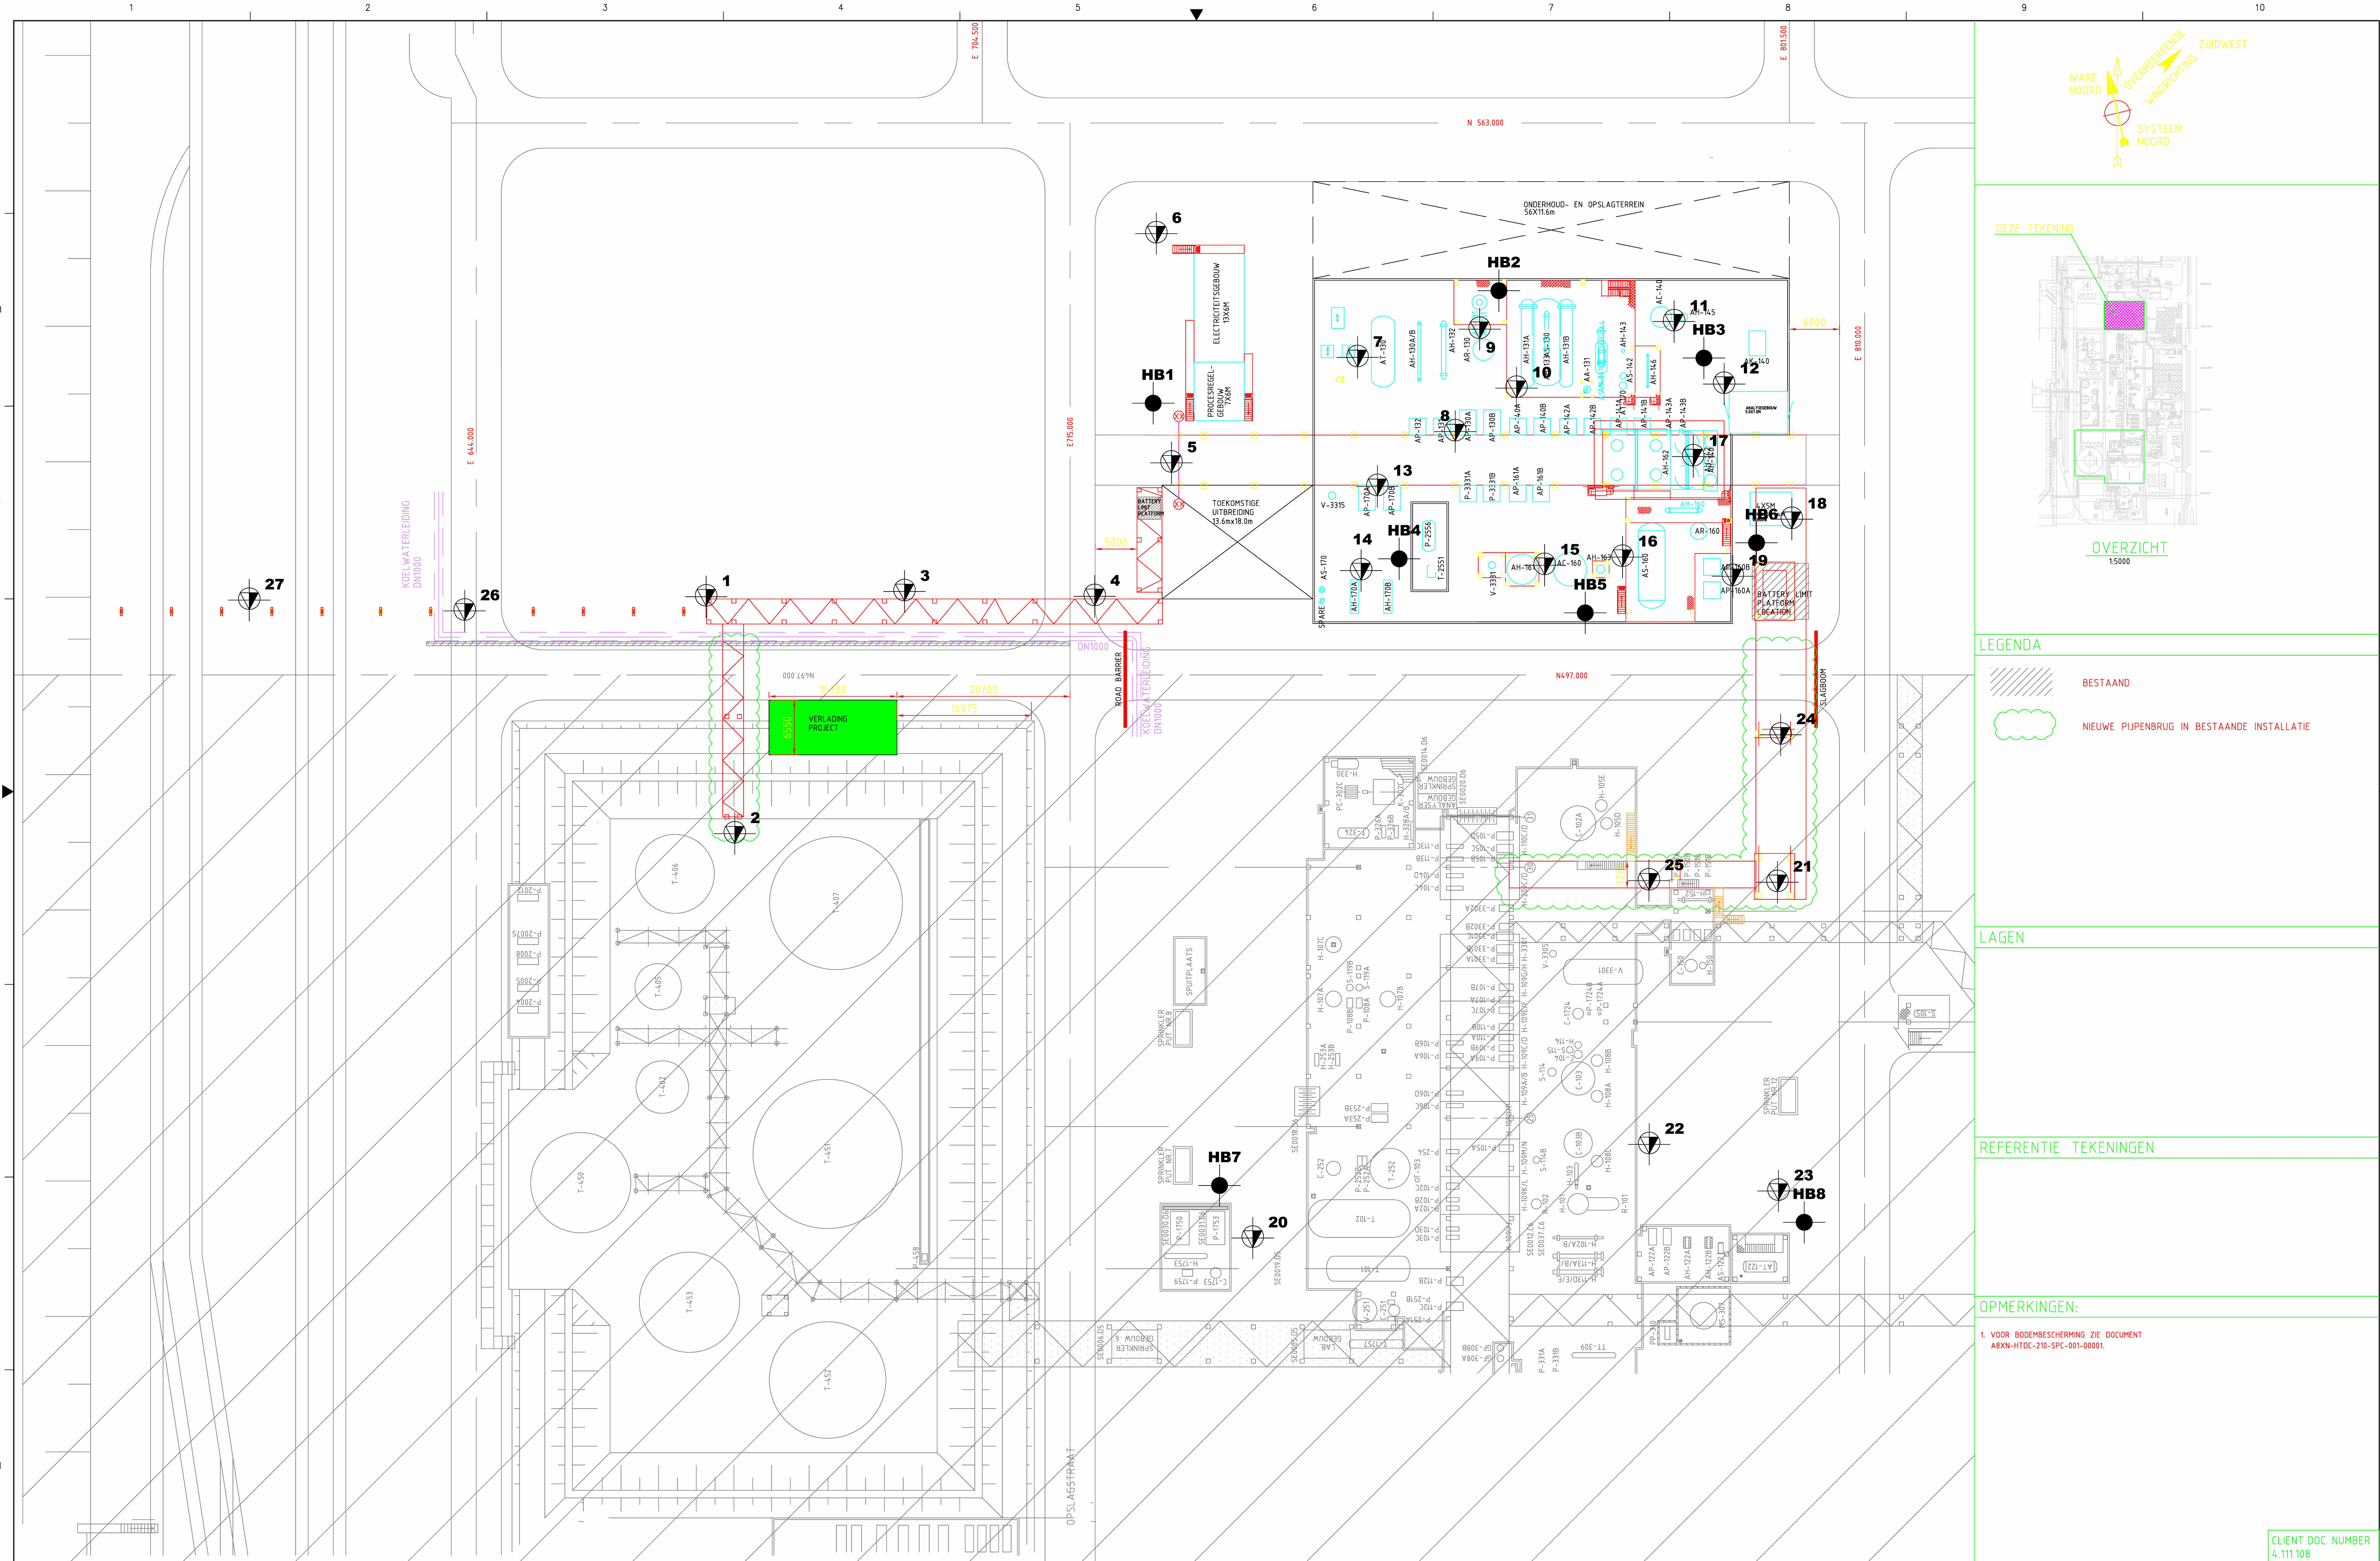

- LEGENDA**
- BESTAAND
 - NIEUWE RIJPELBRUG IN BESTAANDE INSTALLATIE

LAGEN

REFERENTIE TEKENINGEN

OPMERKINGEN:

1. VOOR BODEMBESCHERMING ZIE DOCUMENT
ABXN-HTDC-210-SPC-001-00001.

CLIENT DOC. NUMBER
4.111.108

REV	DATE	REVISION DESCRIPTION	BY	CHK	APPV	REV	DATE	REVISION DESCRIPTION	BY	CHK	APPV	REFERENCE DWG NUMBER	REFERENCE DRAWINGS	REFERENCE DWG NUMBER	REFERENCE DRAWINGS	FLUOR		CONTRACT ABXN		HTDC SOIL INVESTIGATION DRAWING HTDC	
A	16/12/2020	ISSUED FOR CLIENT REVIEW	EP	PN	PK				-	-	-							DESIGNED BY PK		SUPERVISOR PN	
B	23/04/2021	ISSUED FOR IMPLEMENTATION	PN	PN	PK													CHECKED BY PN		APP DATE 16/09/21	
C	16/09/2021	ISSUED FOR IMPLEMENTATION (TRANSLATION REF B TO NL)	PK	PK	PK													LEAD ENGR/SPEC PK		APP DATE 16/09/21	
																		CLIENT		APP DATE 16/09/21	
																				SCALE	
																				SIZE	
																				DRAWING NUMBER	
																				ABXN-HTDC-210-PLN-001-00007	
																				REV	
																				C	
																				CAD FILE NAME	
																				ABXN-HTDC-210-PLN-001-00007_RC_1.DWG	

PLOT DATE: