


COMPACTSTATION

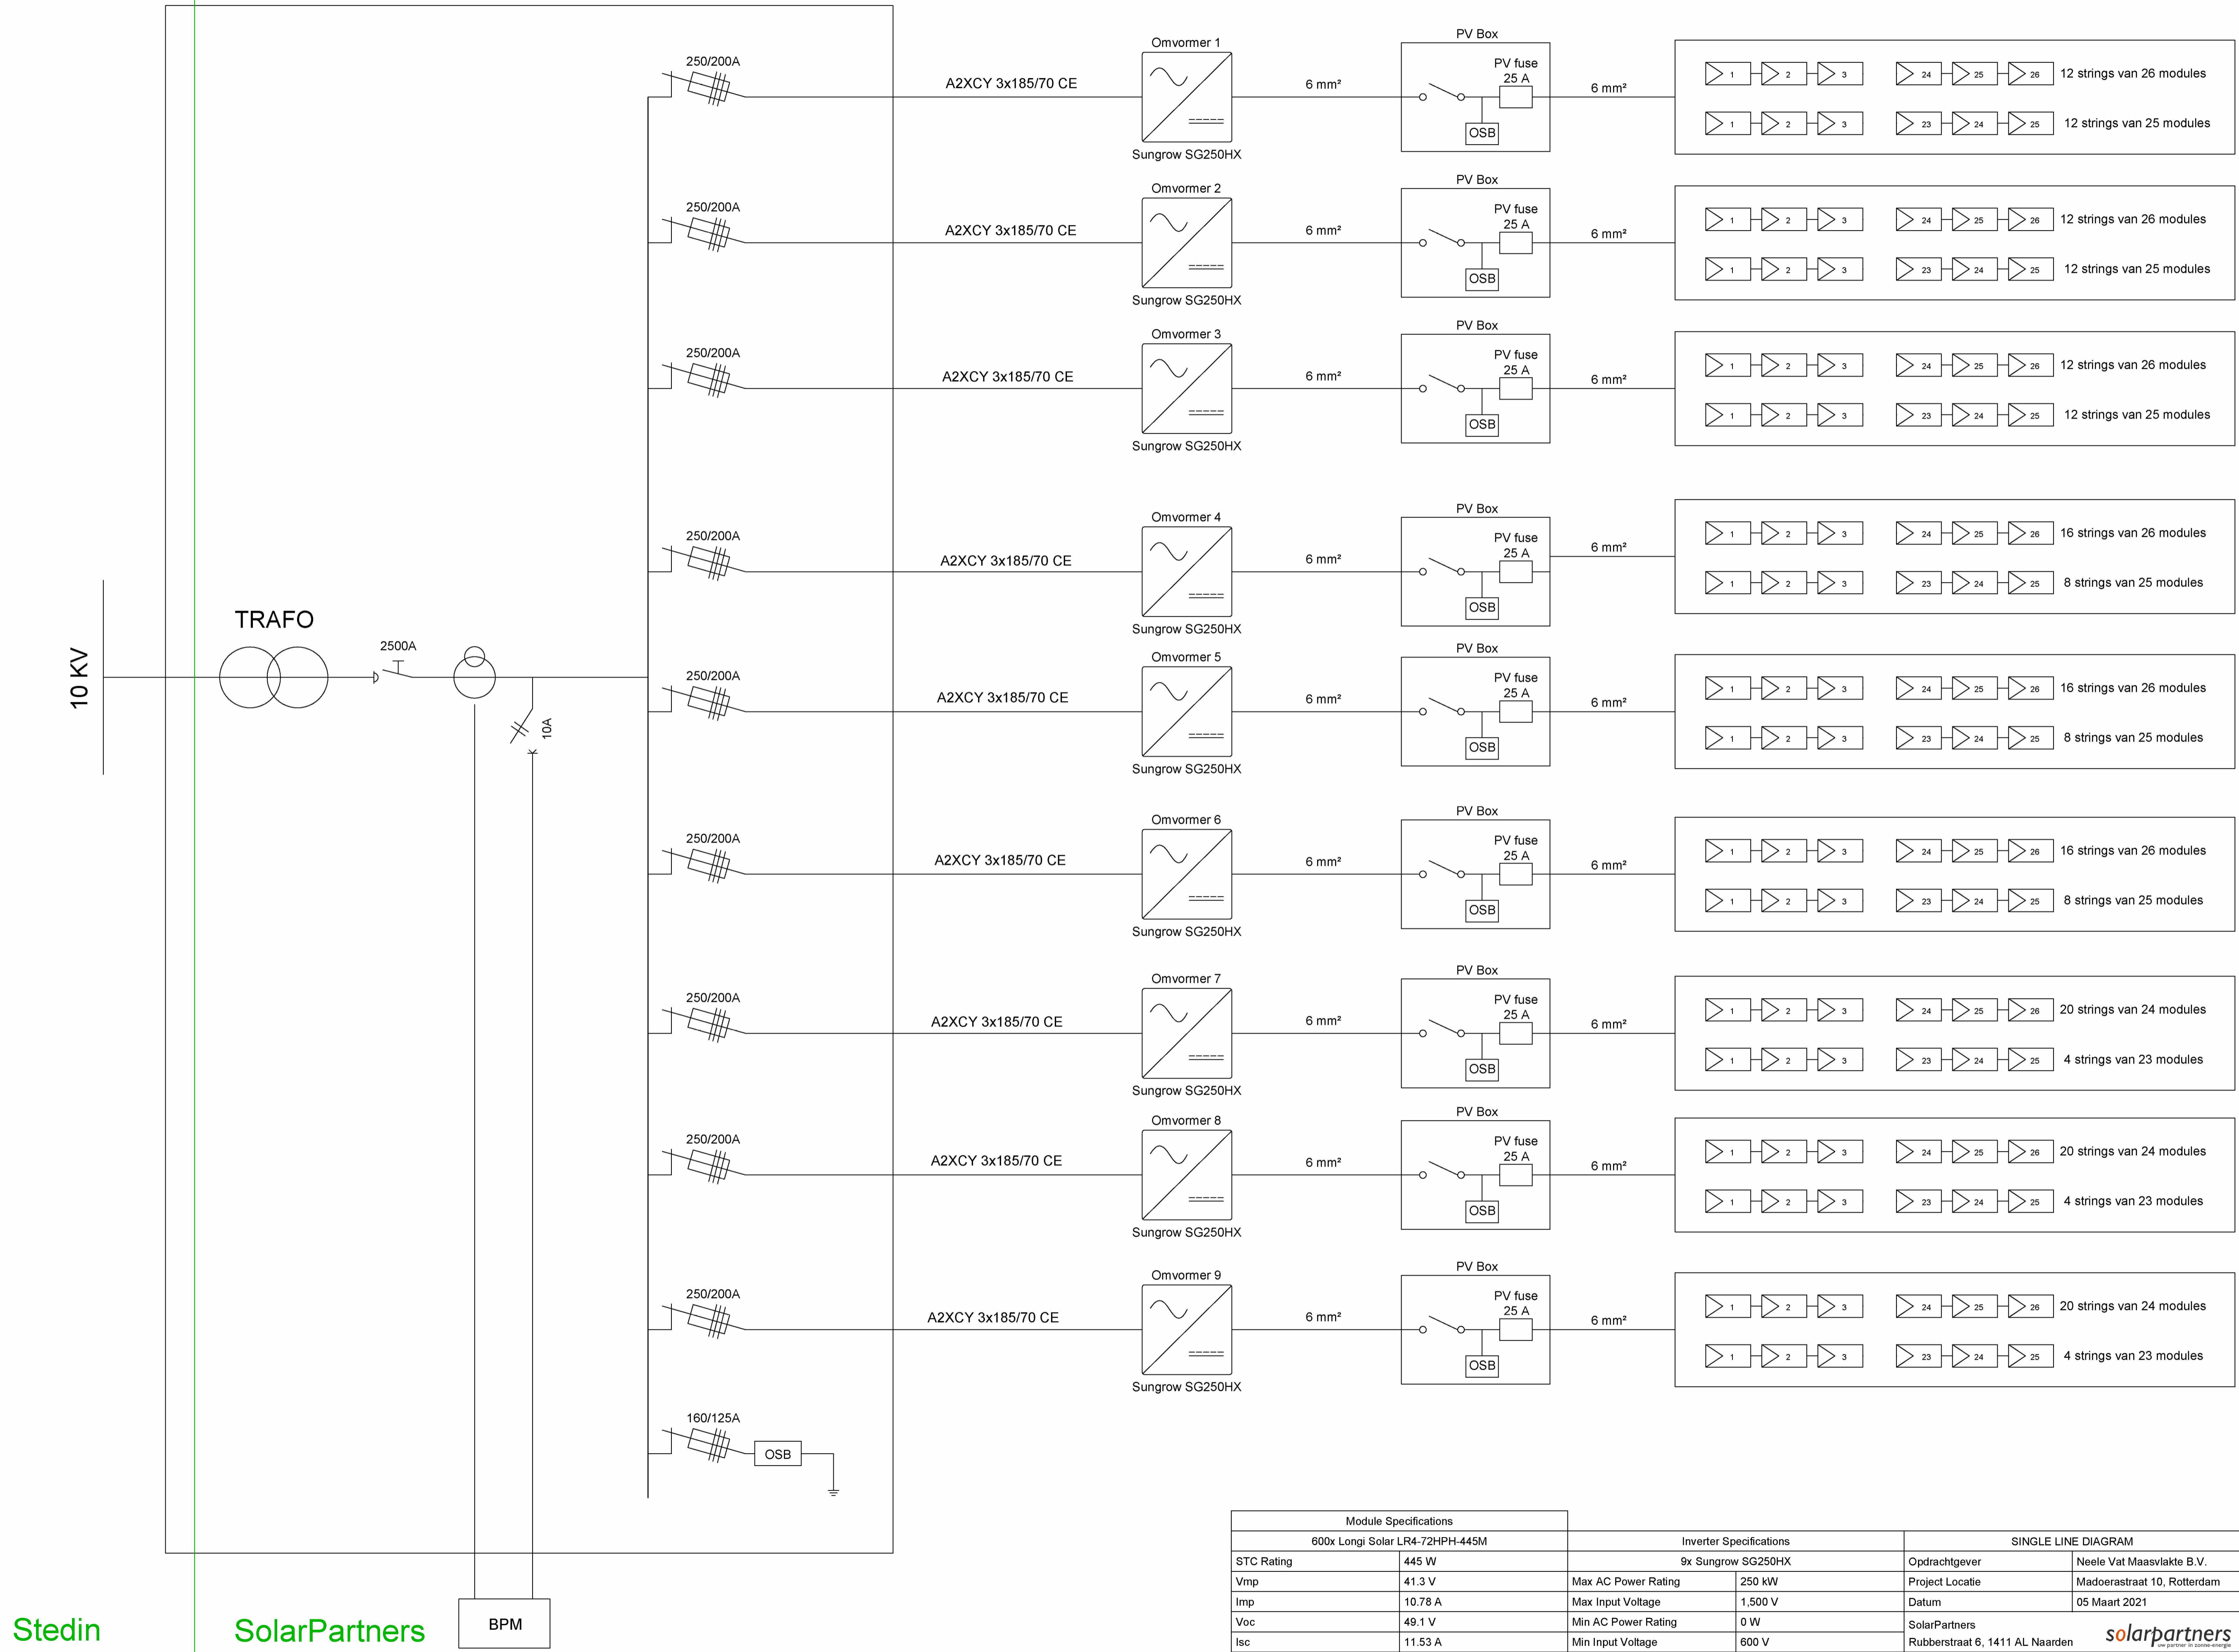

Module Specifications		Inverter Specifications		SINGLE LINE DIAGRAM	
600x Longi Solar LR4-72HPH-445M		9x Sungrow SG250HX		Opdrachtgever	Neele Vat Maasvlakte B.V.
STC Rating	445 W	Max AC Power Rating	250 kW	Project Locatie	Madoerastraat 10, Rotterdam
Vmp	41.3 V	Max Input Voltage	1,500 V	Datum	05 Maart 2021
Imp	10.78 A	Min AC Power Rating	0 W	SolarPartners	
Voc	49.1 V	Min Input Voltage	600 V	Rubberstraat 6, 1411 AL Naarden	
Isc	11.53 A				