


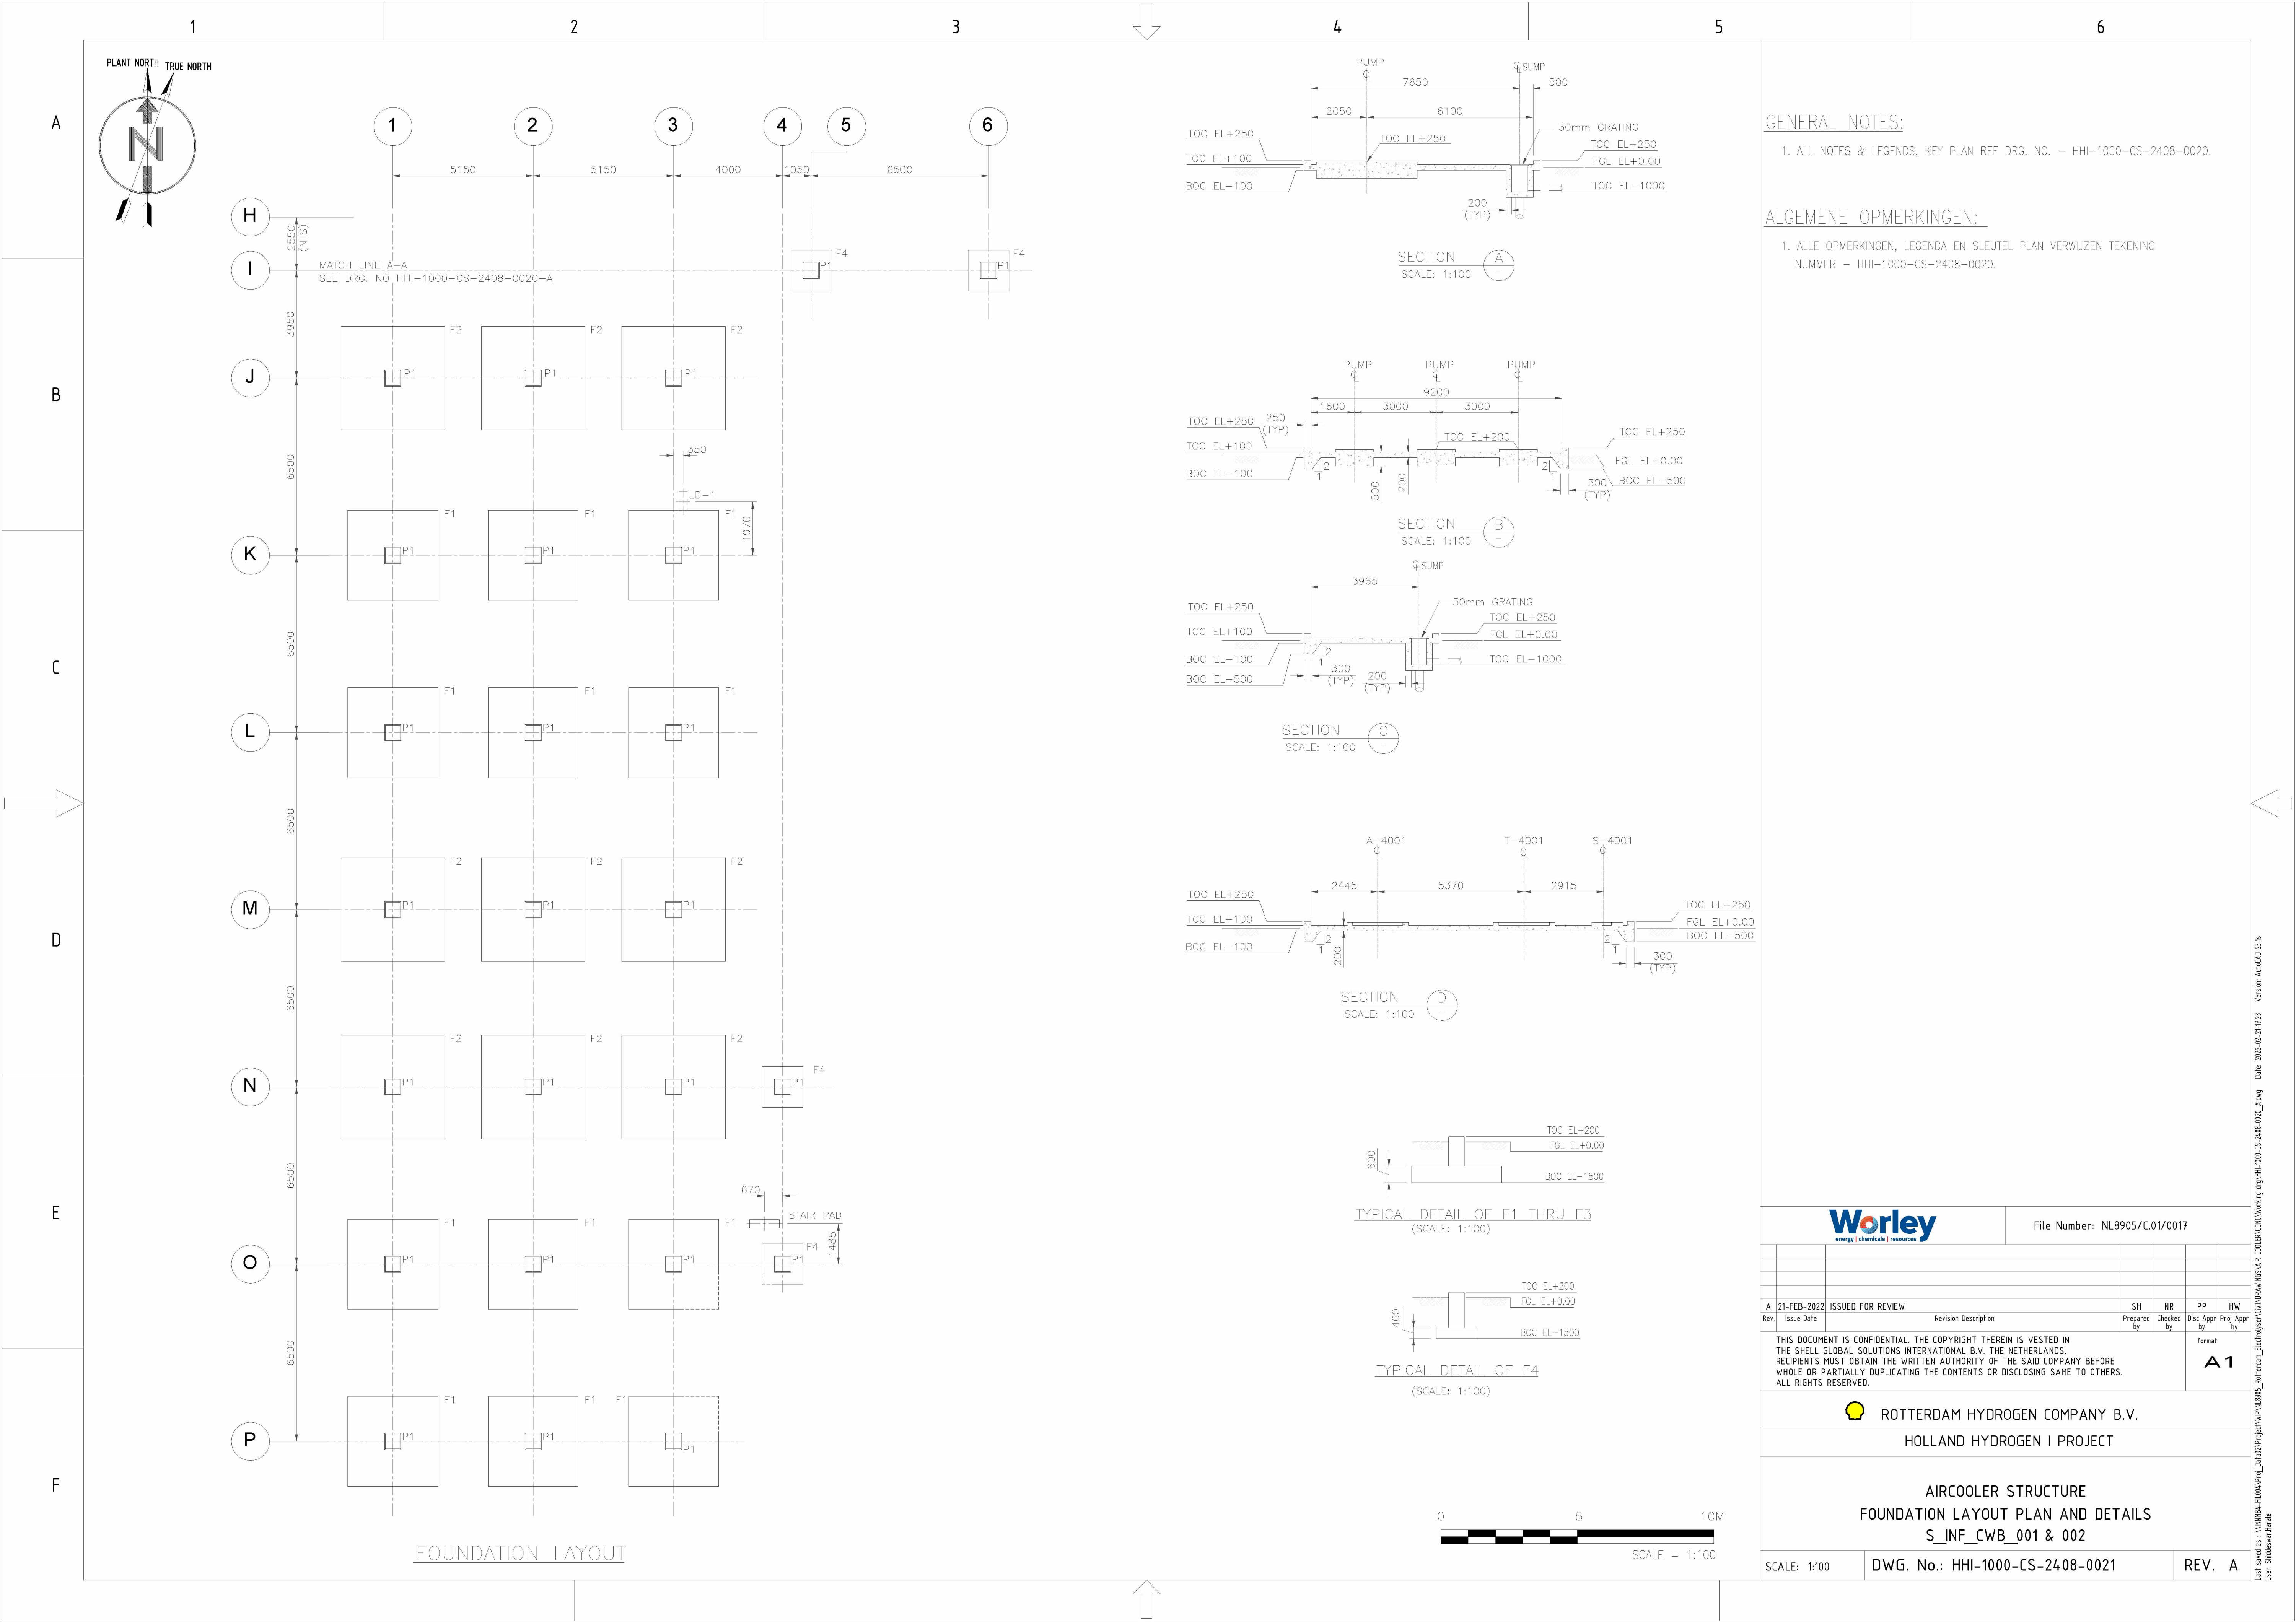

GENERAL NOTES:

1. ALL NOTES & LEGENDS, KEY PLAN REF DRG. NO. - HHI-1000-CS-2408-0020.

ALGEMENE OPMERKINGEN:

1. ALLE OPMERKINGEN, LEGENDA EN SLEUTEL PLAN VERWIJZEN TEKENING NUMMER - HHI-1000-CS-2408-0020.

 energy chemicals resources				File Number: NL8905/C.01/0017			
A	21-FEB-2022	ISSUED FOR REVIEW		SH	NR	PP	HW
Rev.	Issue Date	Revision Description		Prepared by	Checked by	Disc. Appr. by	Proj. Appr. by
THIS DOCUMENT IS CONFIDENTIAL. THE COPYRIGHT THEREIN IS VESTED IN THE SHELL GLOBAL SOLUTIONS INTERNATIONAL B.V. THE NETHERLANDS. RECIPIENTS MUST OBTAIN THE WRITTEN AUTHORITY OF THE SAID COMPANY BEFORE WHOLE OR PARTIALLY DUPLICATING THE CONTENTS OR DISCLOSING SAME TO OTHERS. ALL RIGHTS RESERVED.							format A 1
 ROTTERDAM HYDROGEN COMPANY B.V.							
HOLLAND HYDROGEN I PROJECT							
AIRCOOLER STRUCTURE FOUNDATION LAYOUT PLAN AND DETAILS S_INF_CWB_001 & 002							
SCALE: 1:100		DWG. No.: HHI-1000-CS-2408-0021				REV. A	

Left saved as: \\VNNB4-FILE04-Prod_Druid-Project\NIP\NIP005_Behindat_Electrical\CON\Working\fig\HHI-1000-CS-2408-0021_A.dwg Date: 2022-02-21 11:23 Version: AutoCAD 2018 User: Shiddeke-Hirala