


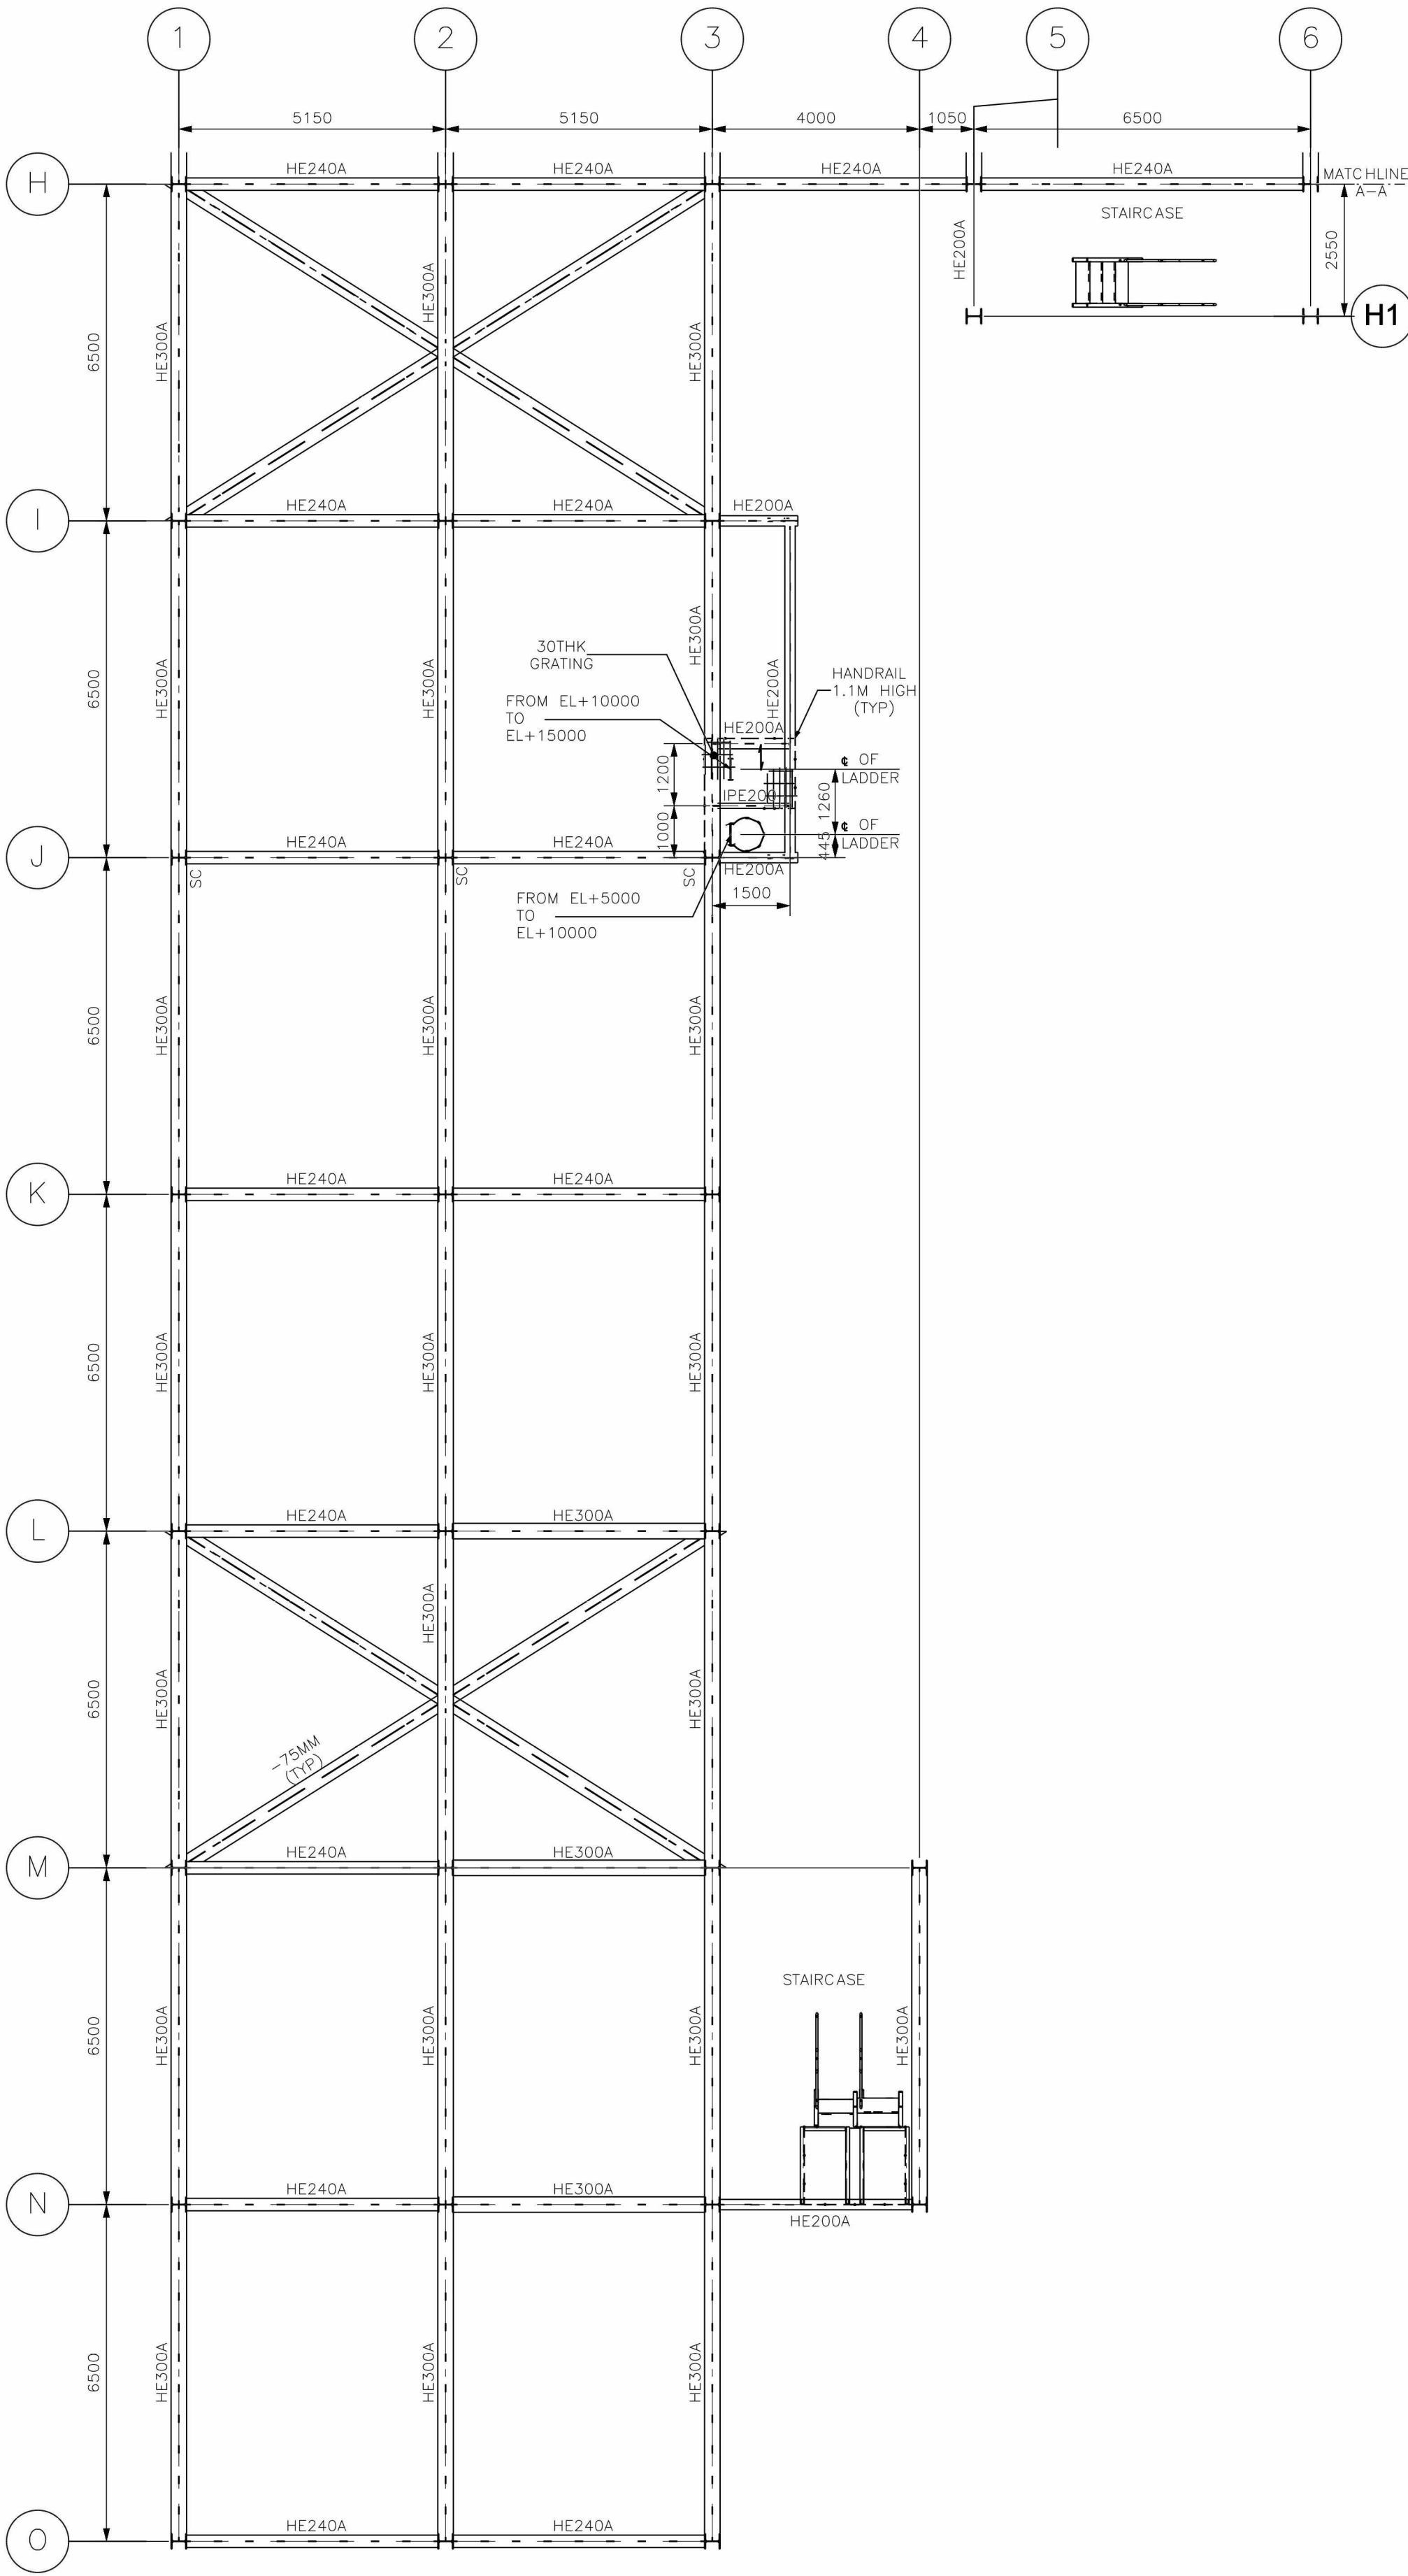

ALLE OPMERKINGEN, LEGENDA EN SLEUTEL PLAN VERWIJZEN TEKENING
NUMMER - HHI-1000-CS-2408-0022.

Worley energy chemical resource			File Number: NL8905/C.01/0019							
A	10-FEB-22	ISSUED FOR REVIEW					SJ	NR	PP	HW
Rev.	Issue Date	Revision Description					Prepared by	Checked by	Disc Appr by	Proj Appr by
THIS DOCUMENT IS CONFIDENTIAL. THE COPYRIGHT THEREIN IS VESTED IN THE SHELL GLOBAL SOLUTIONS INTERNATIONAL B.V. THE NETHERLANDS. RECIPIENTS MUST OBTAIN THE WRITTEN AUTHORITY OF THE SAID COMPANY BEFORE WHOLE OR PARTIALLY DUPLICATING THE CONTENTS OR DISCLOSING SAME TO OTHERS. ALL RIGHTS RESERVED.							format A1			
ROTTERDAM HYDROGEN COMPANY B.V.										
HOLLAND HYDROGEN I PROJECT										
AIRCOOLER STRUCTURE STEEL PLAN S_INF_CWB_001 & 002										
SCALE: 1:100		DWG. No.: HHI-1000-CS-2408-0023					REV. A			