




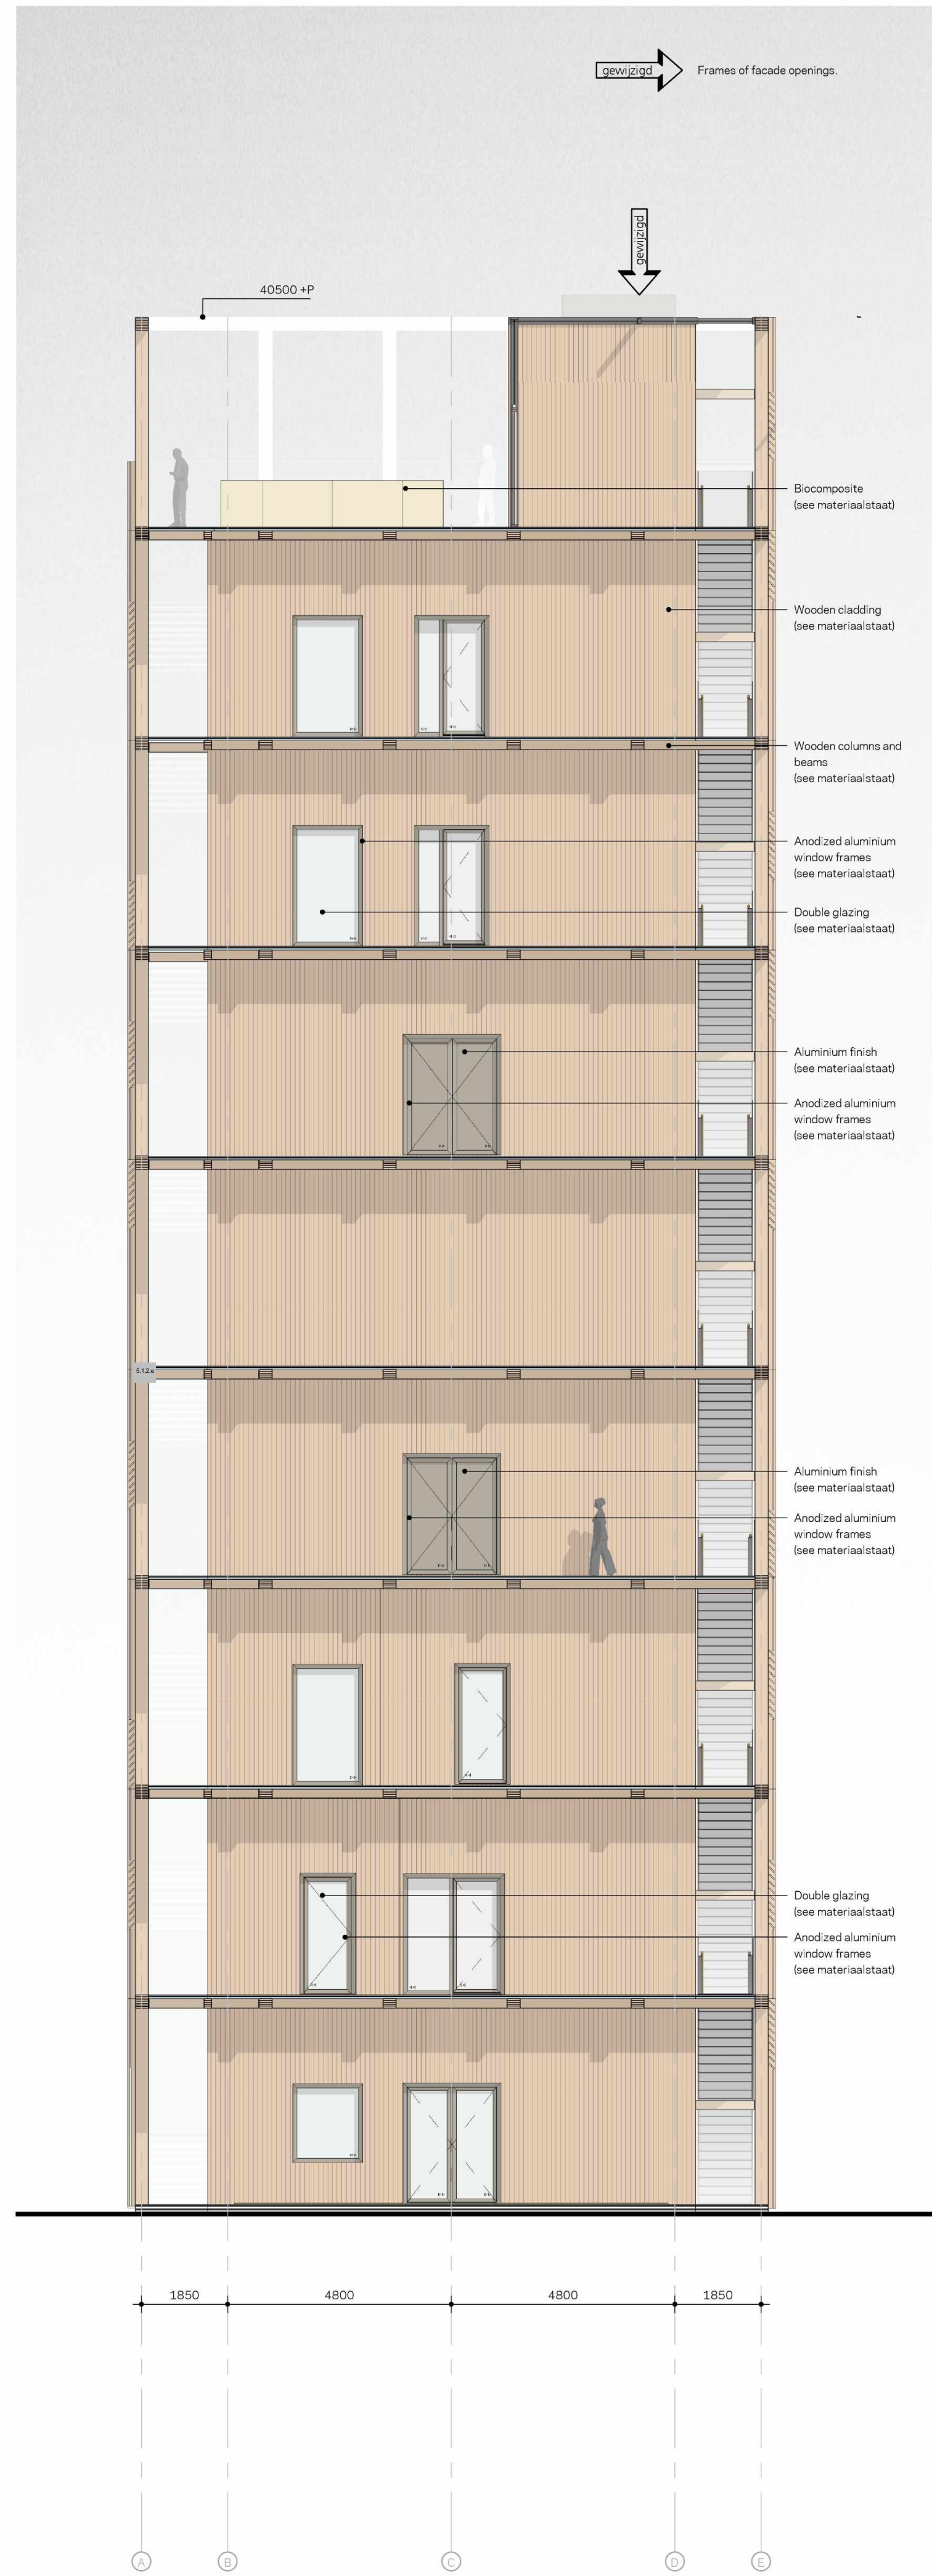


South inner elevation

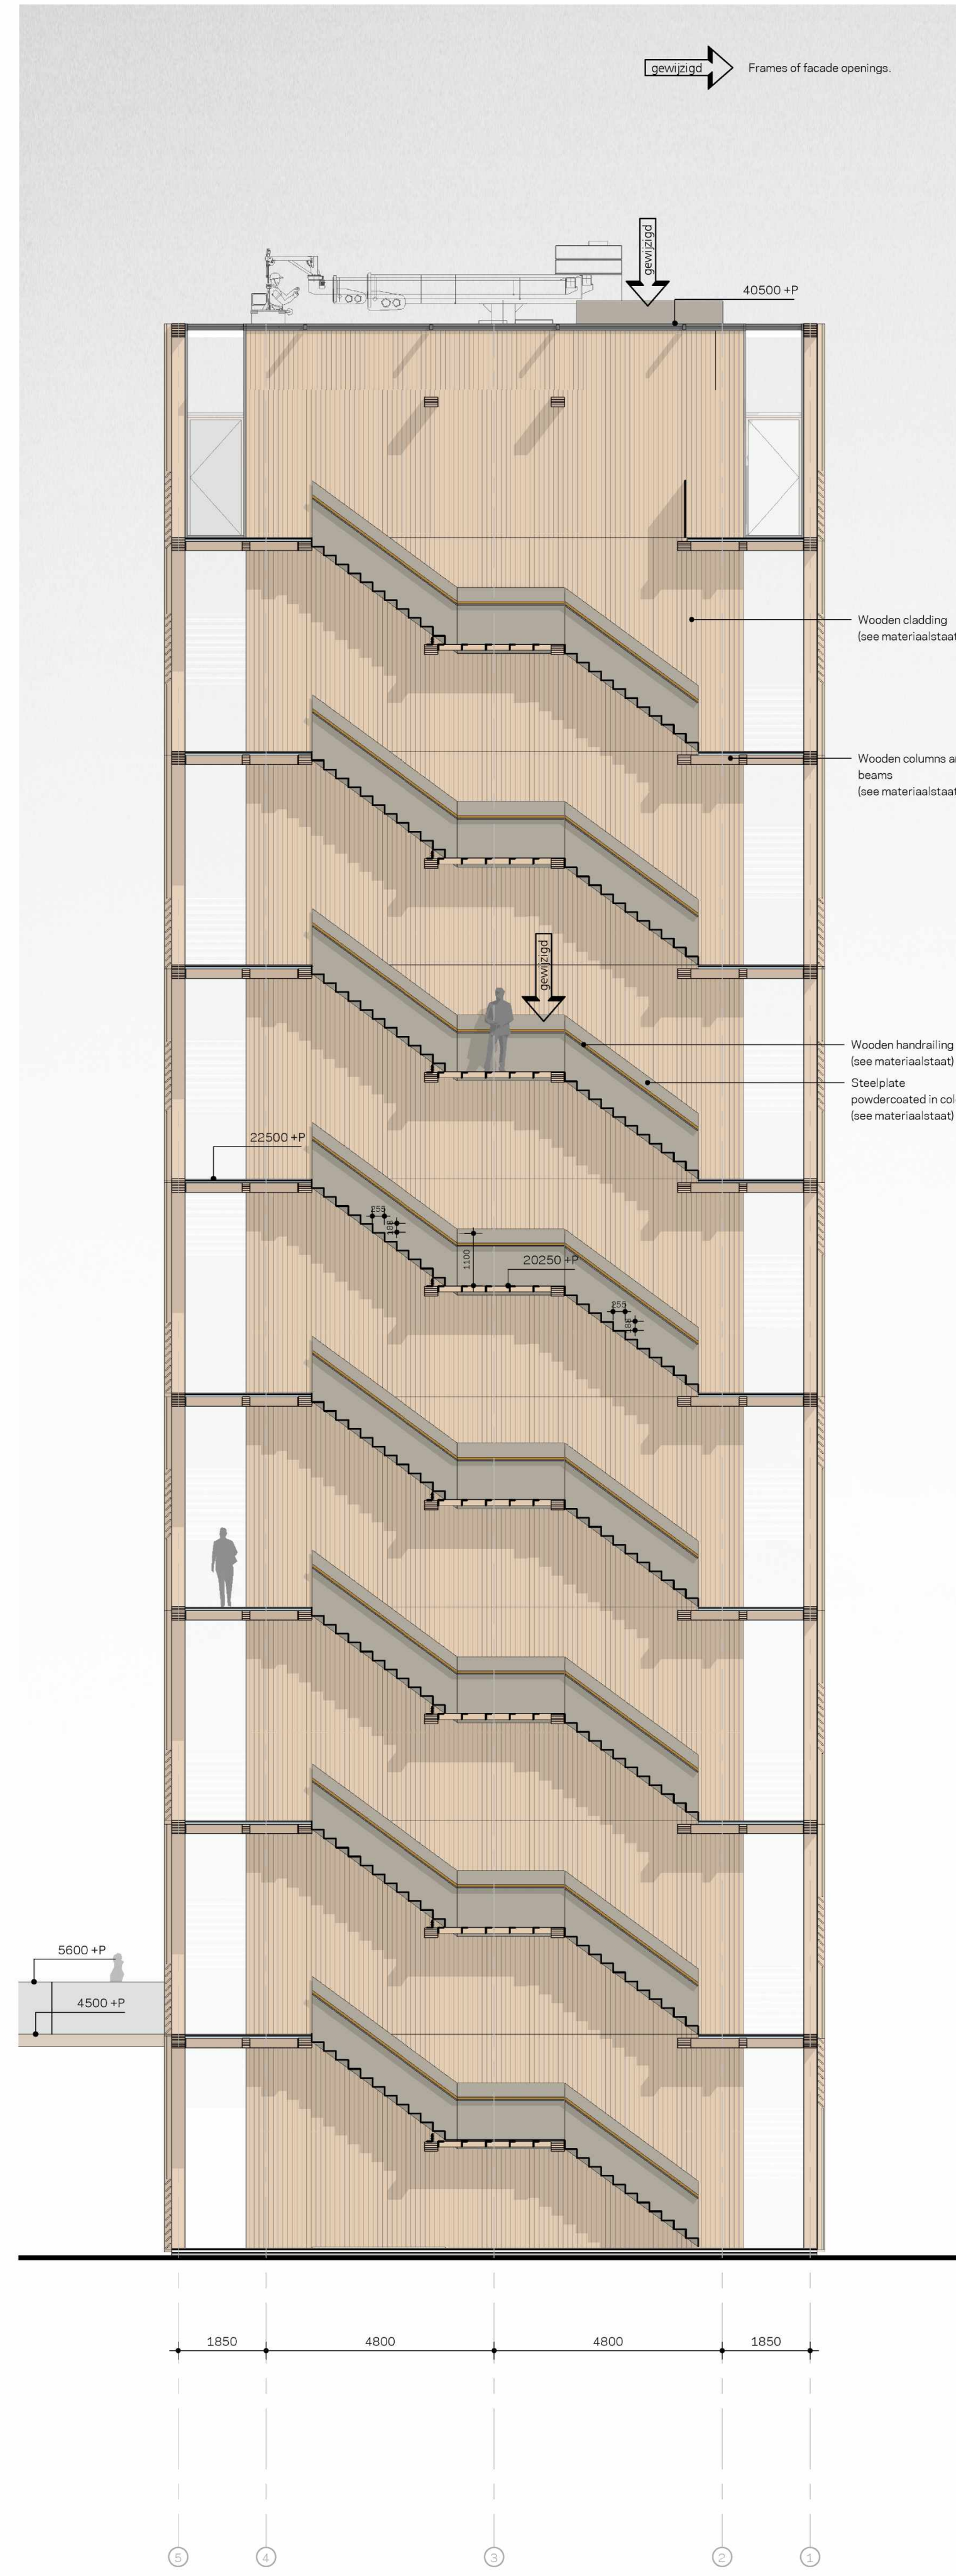


East inner elevation

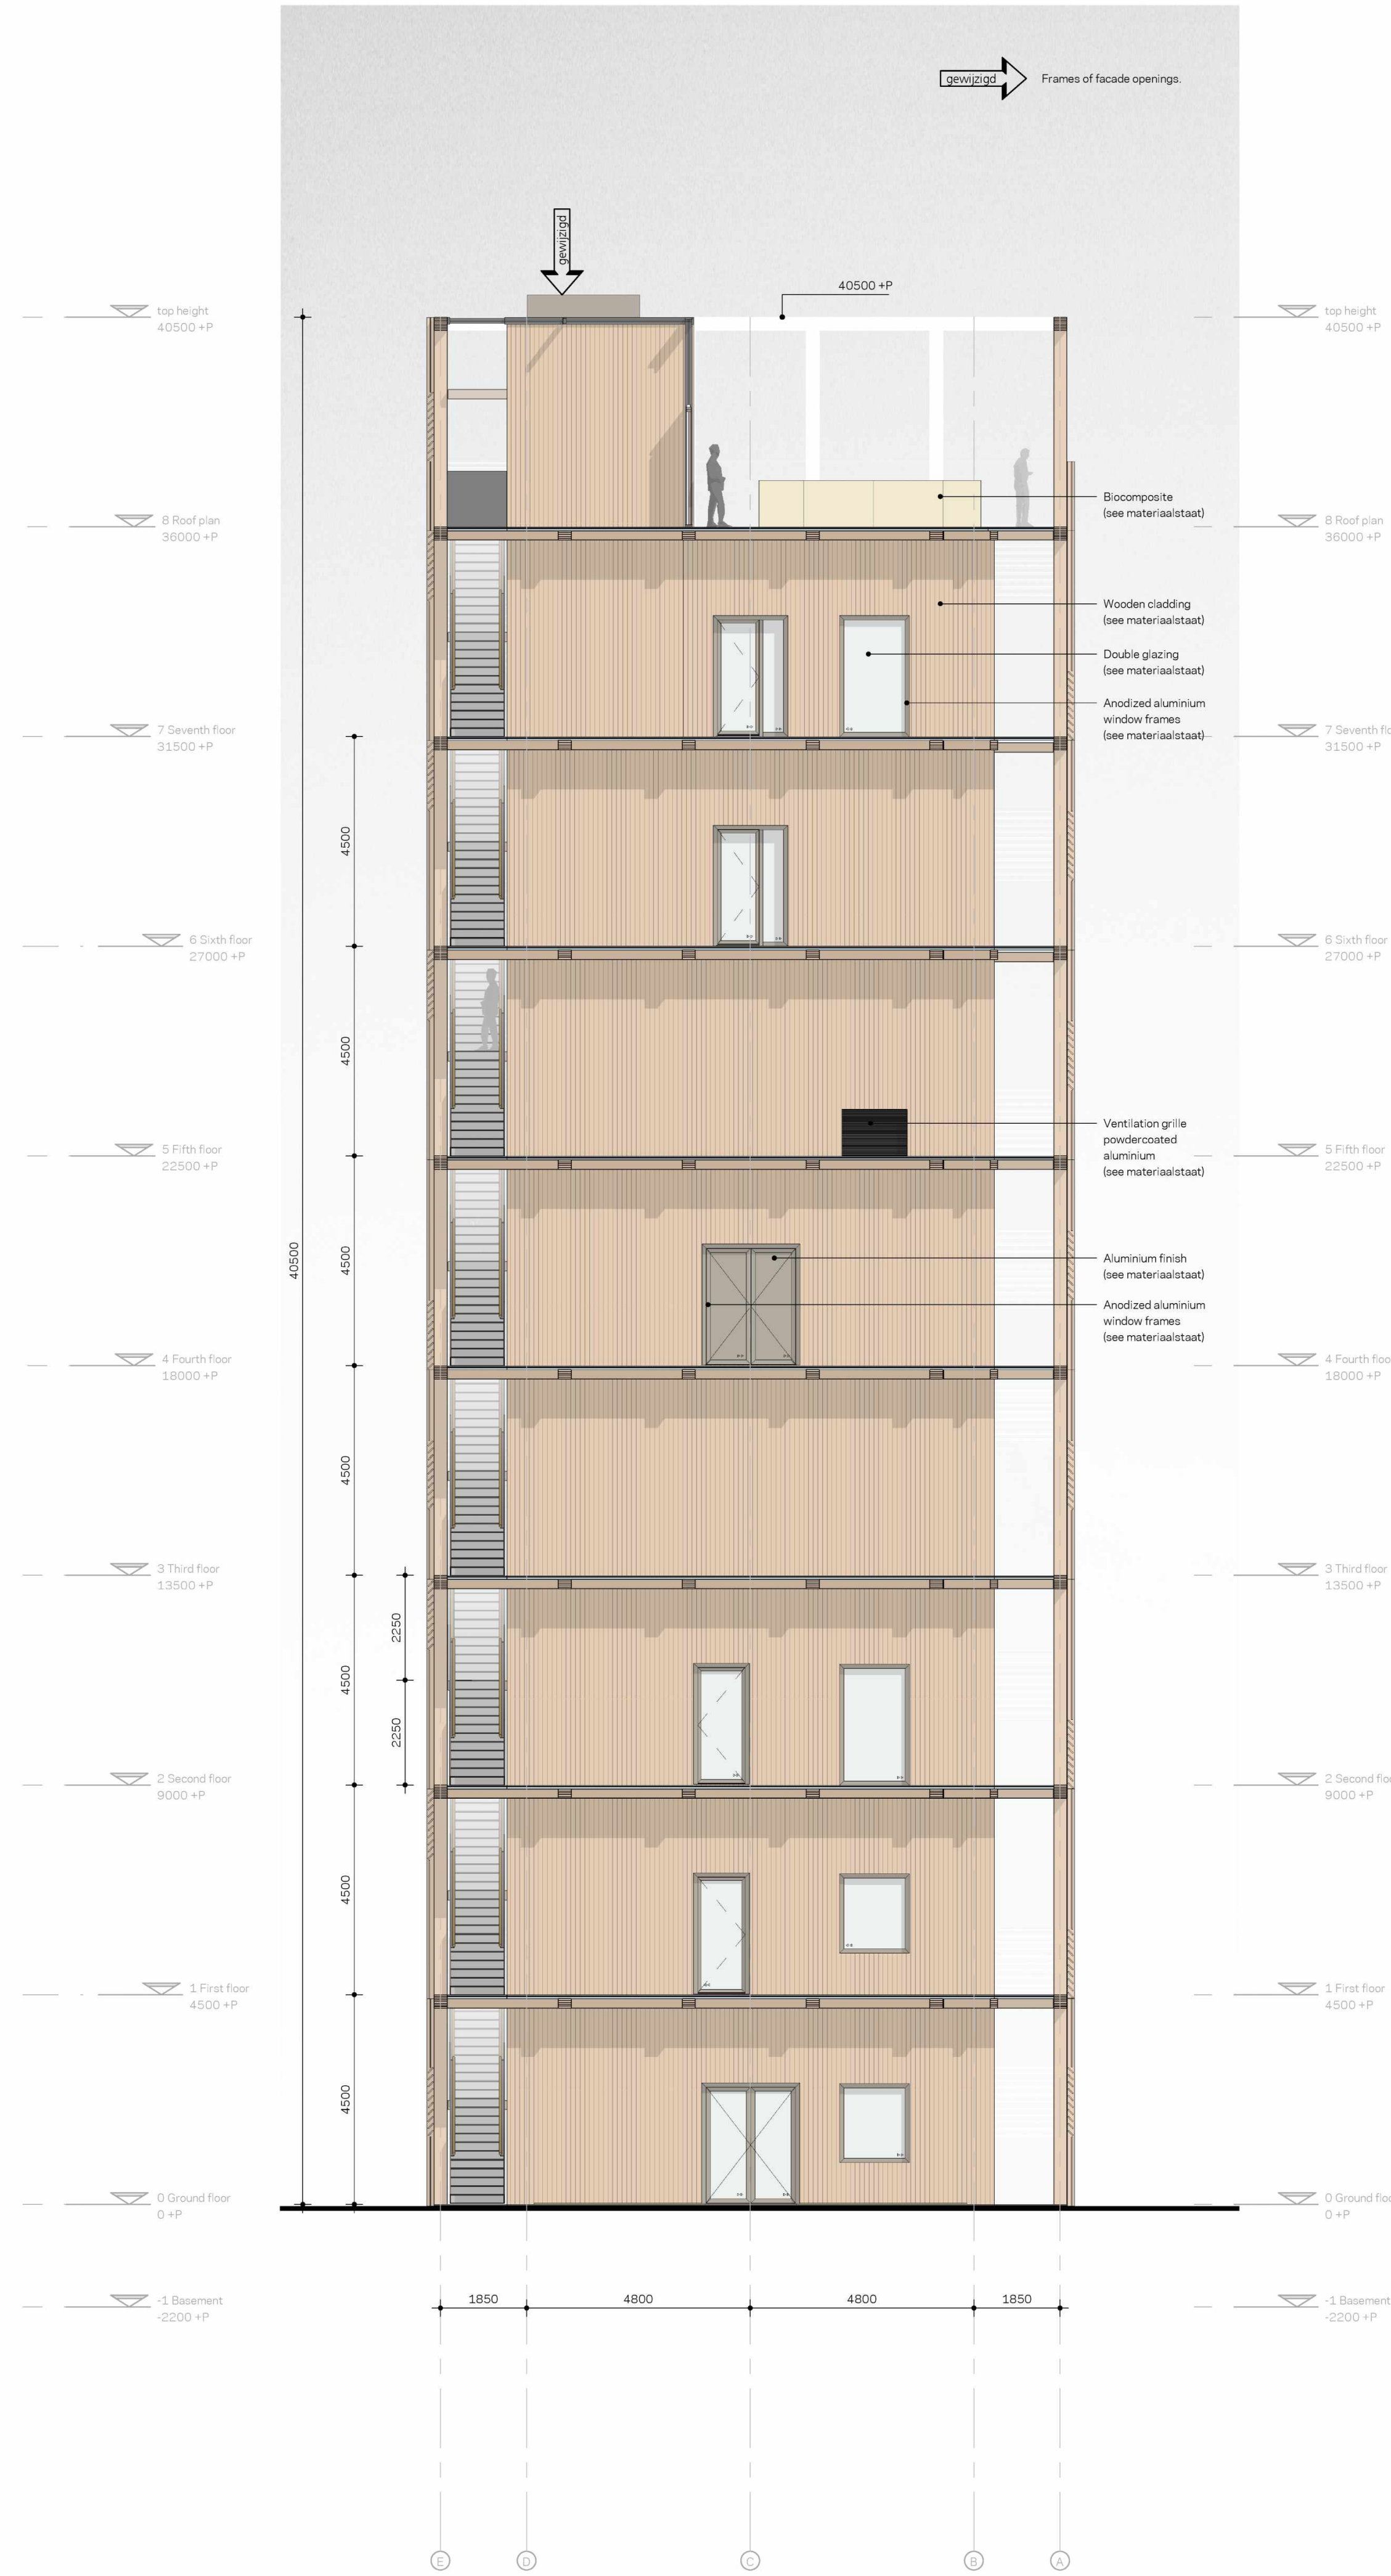

North inner elevation

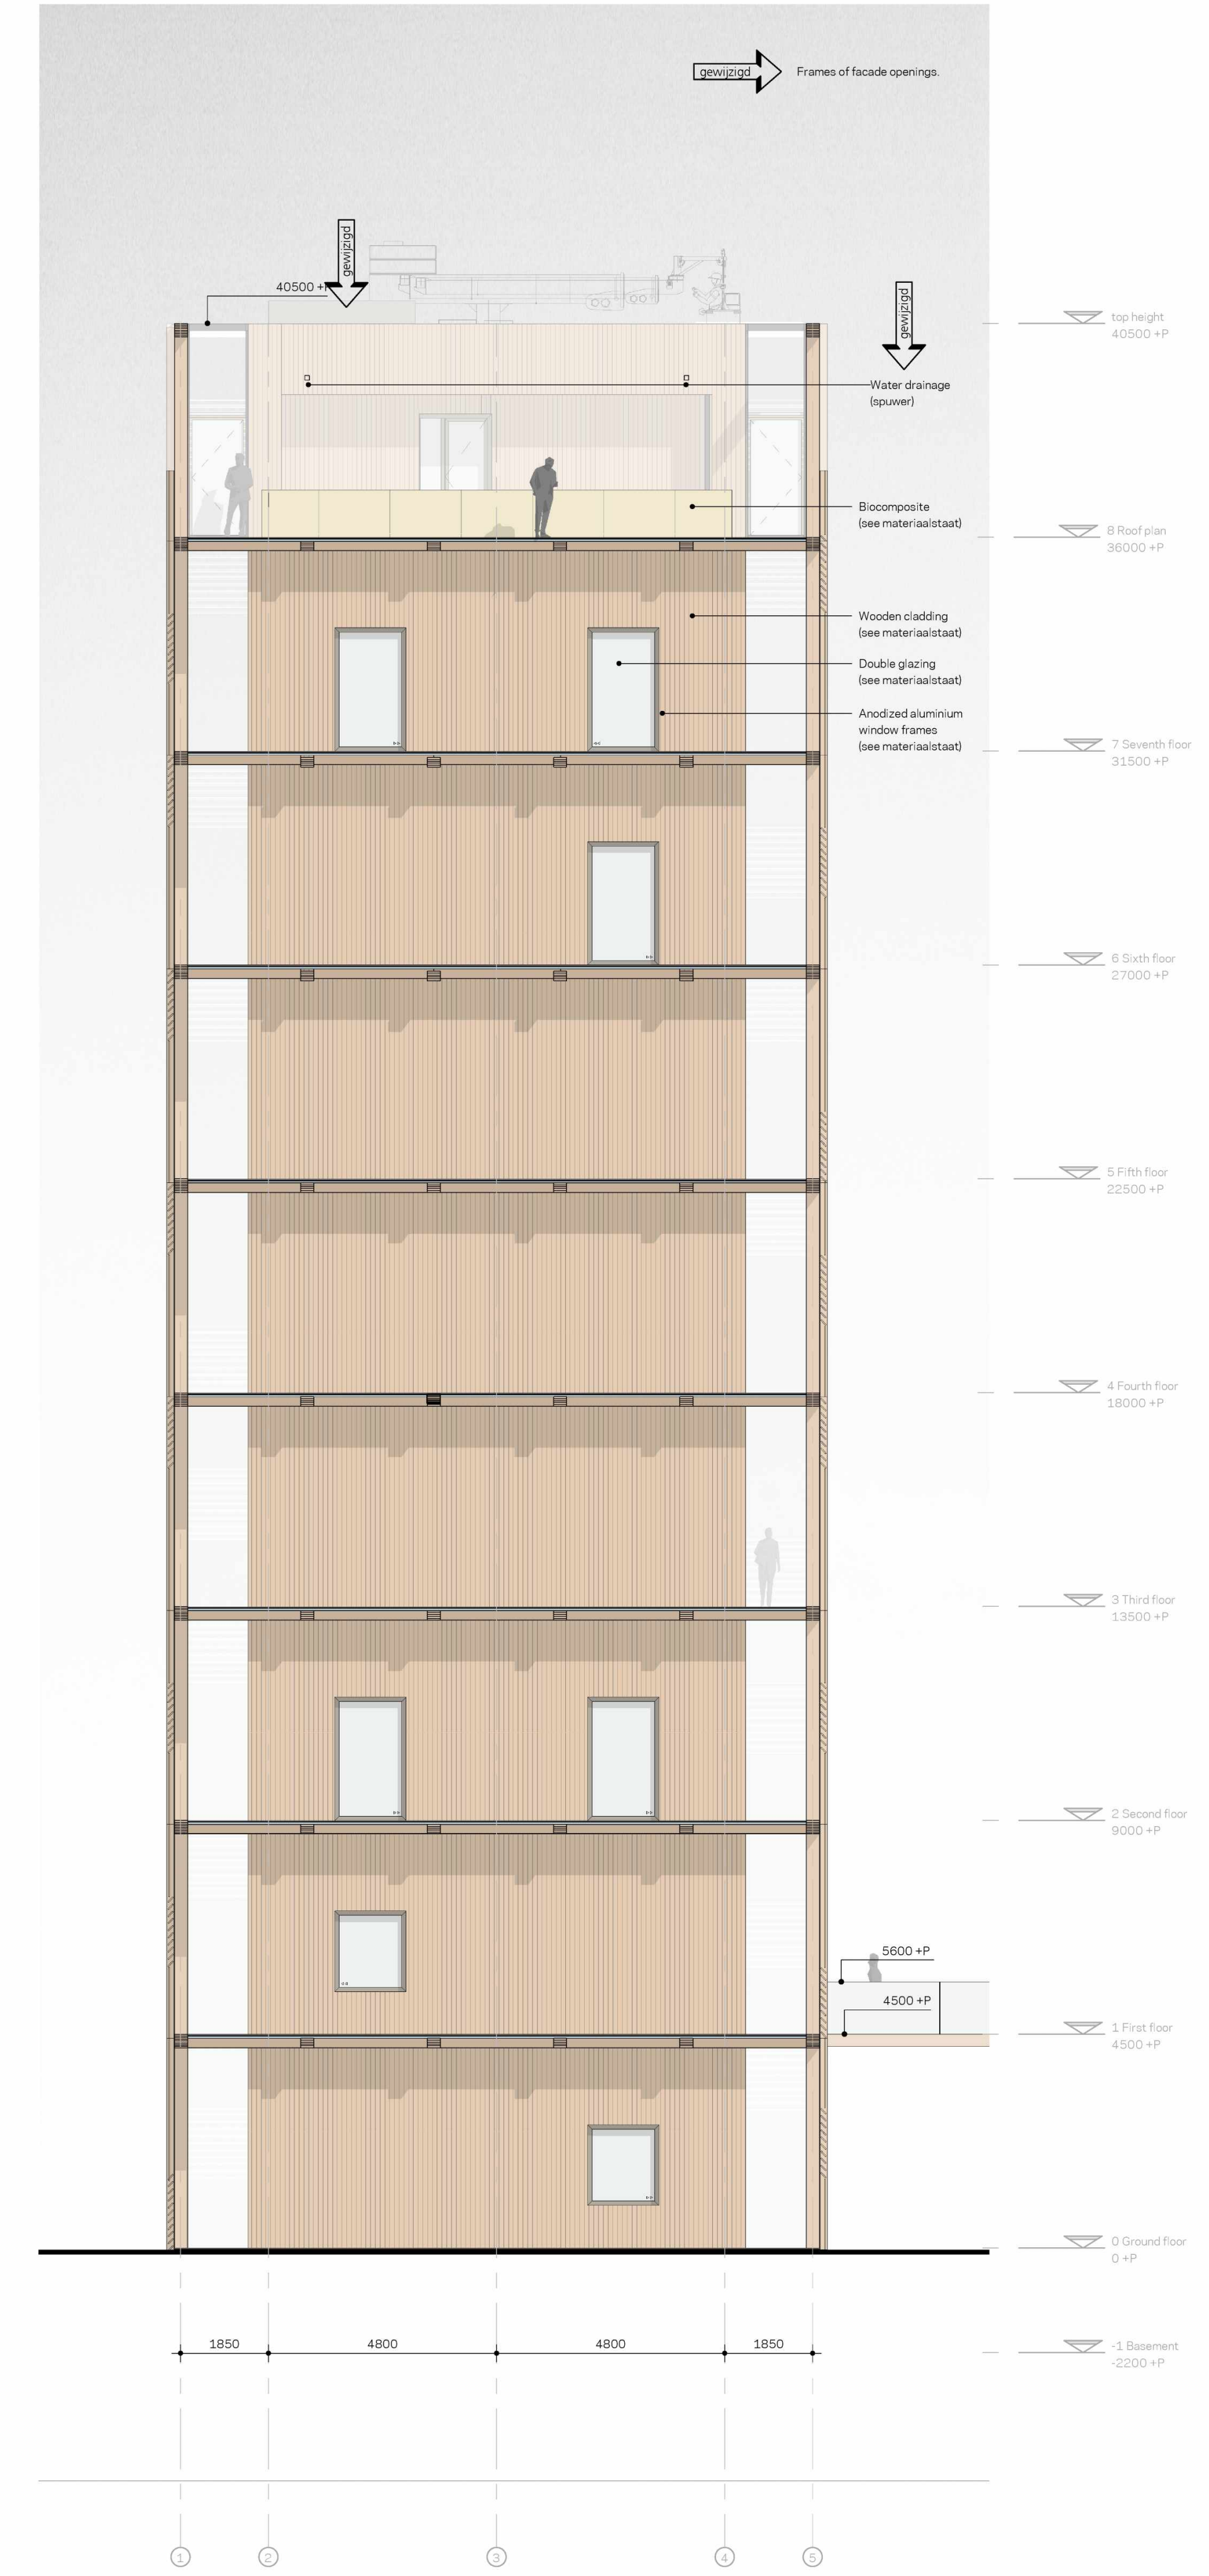

West inner elevation

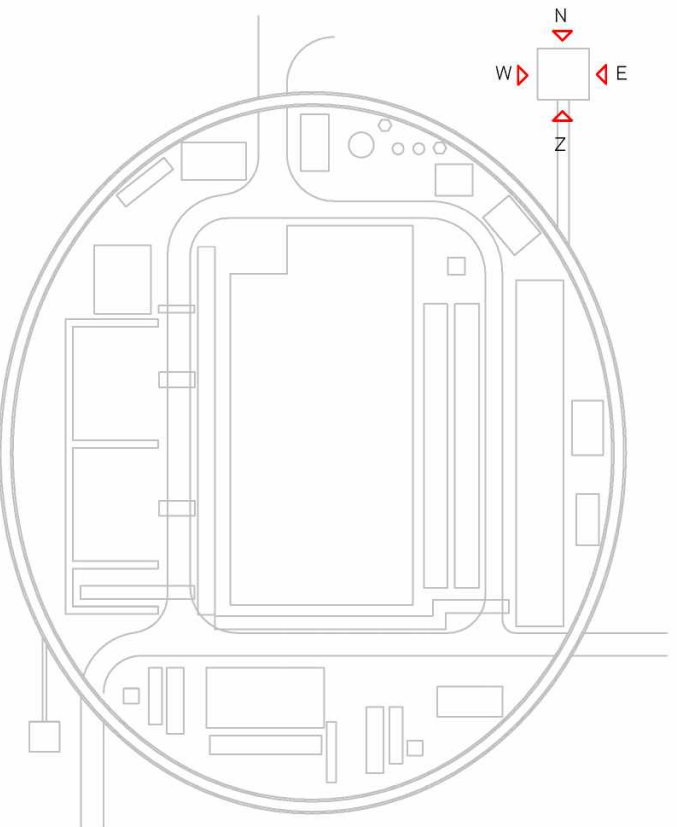

Elevations CDR - inner facade
 project: HHL
 work nr: 3267.01
 tek.nr KA: AD-06-100
 tek.nr NE:
 tek.nr SH:
 datum: 21-04-2022
 schaal: 1:100 AO
 status: Definitive
 review: 6-7-2022
 fase: