




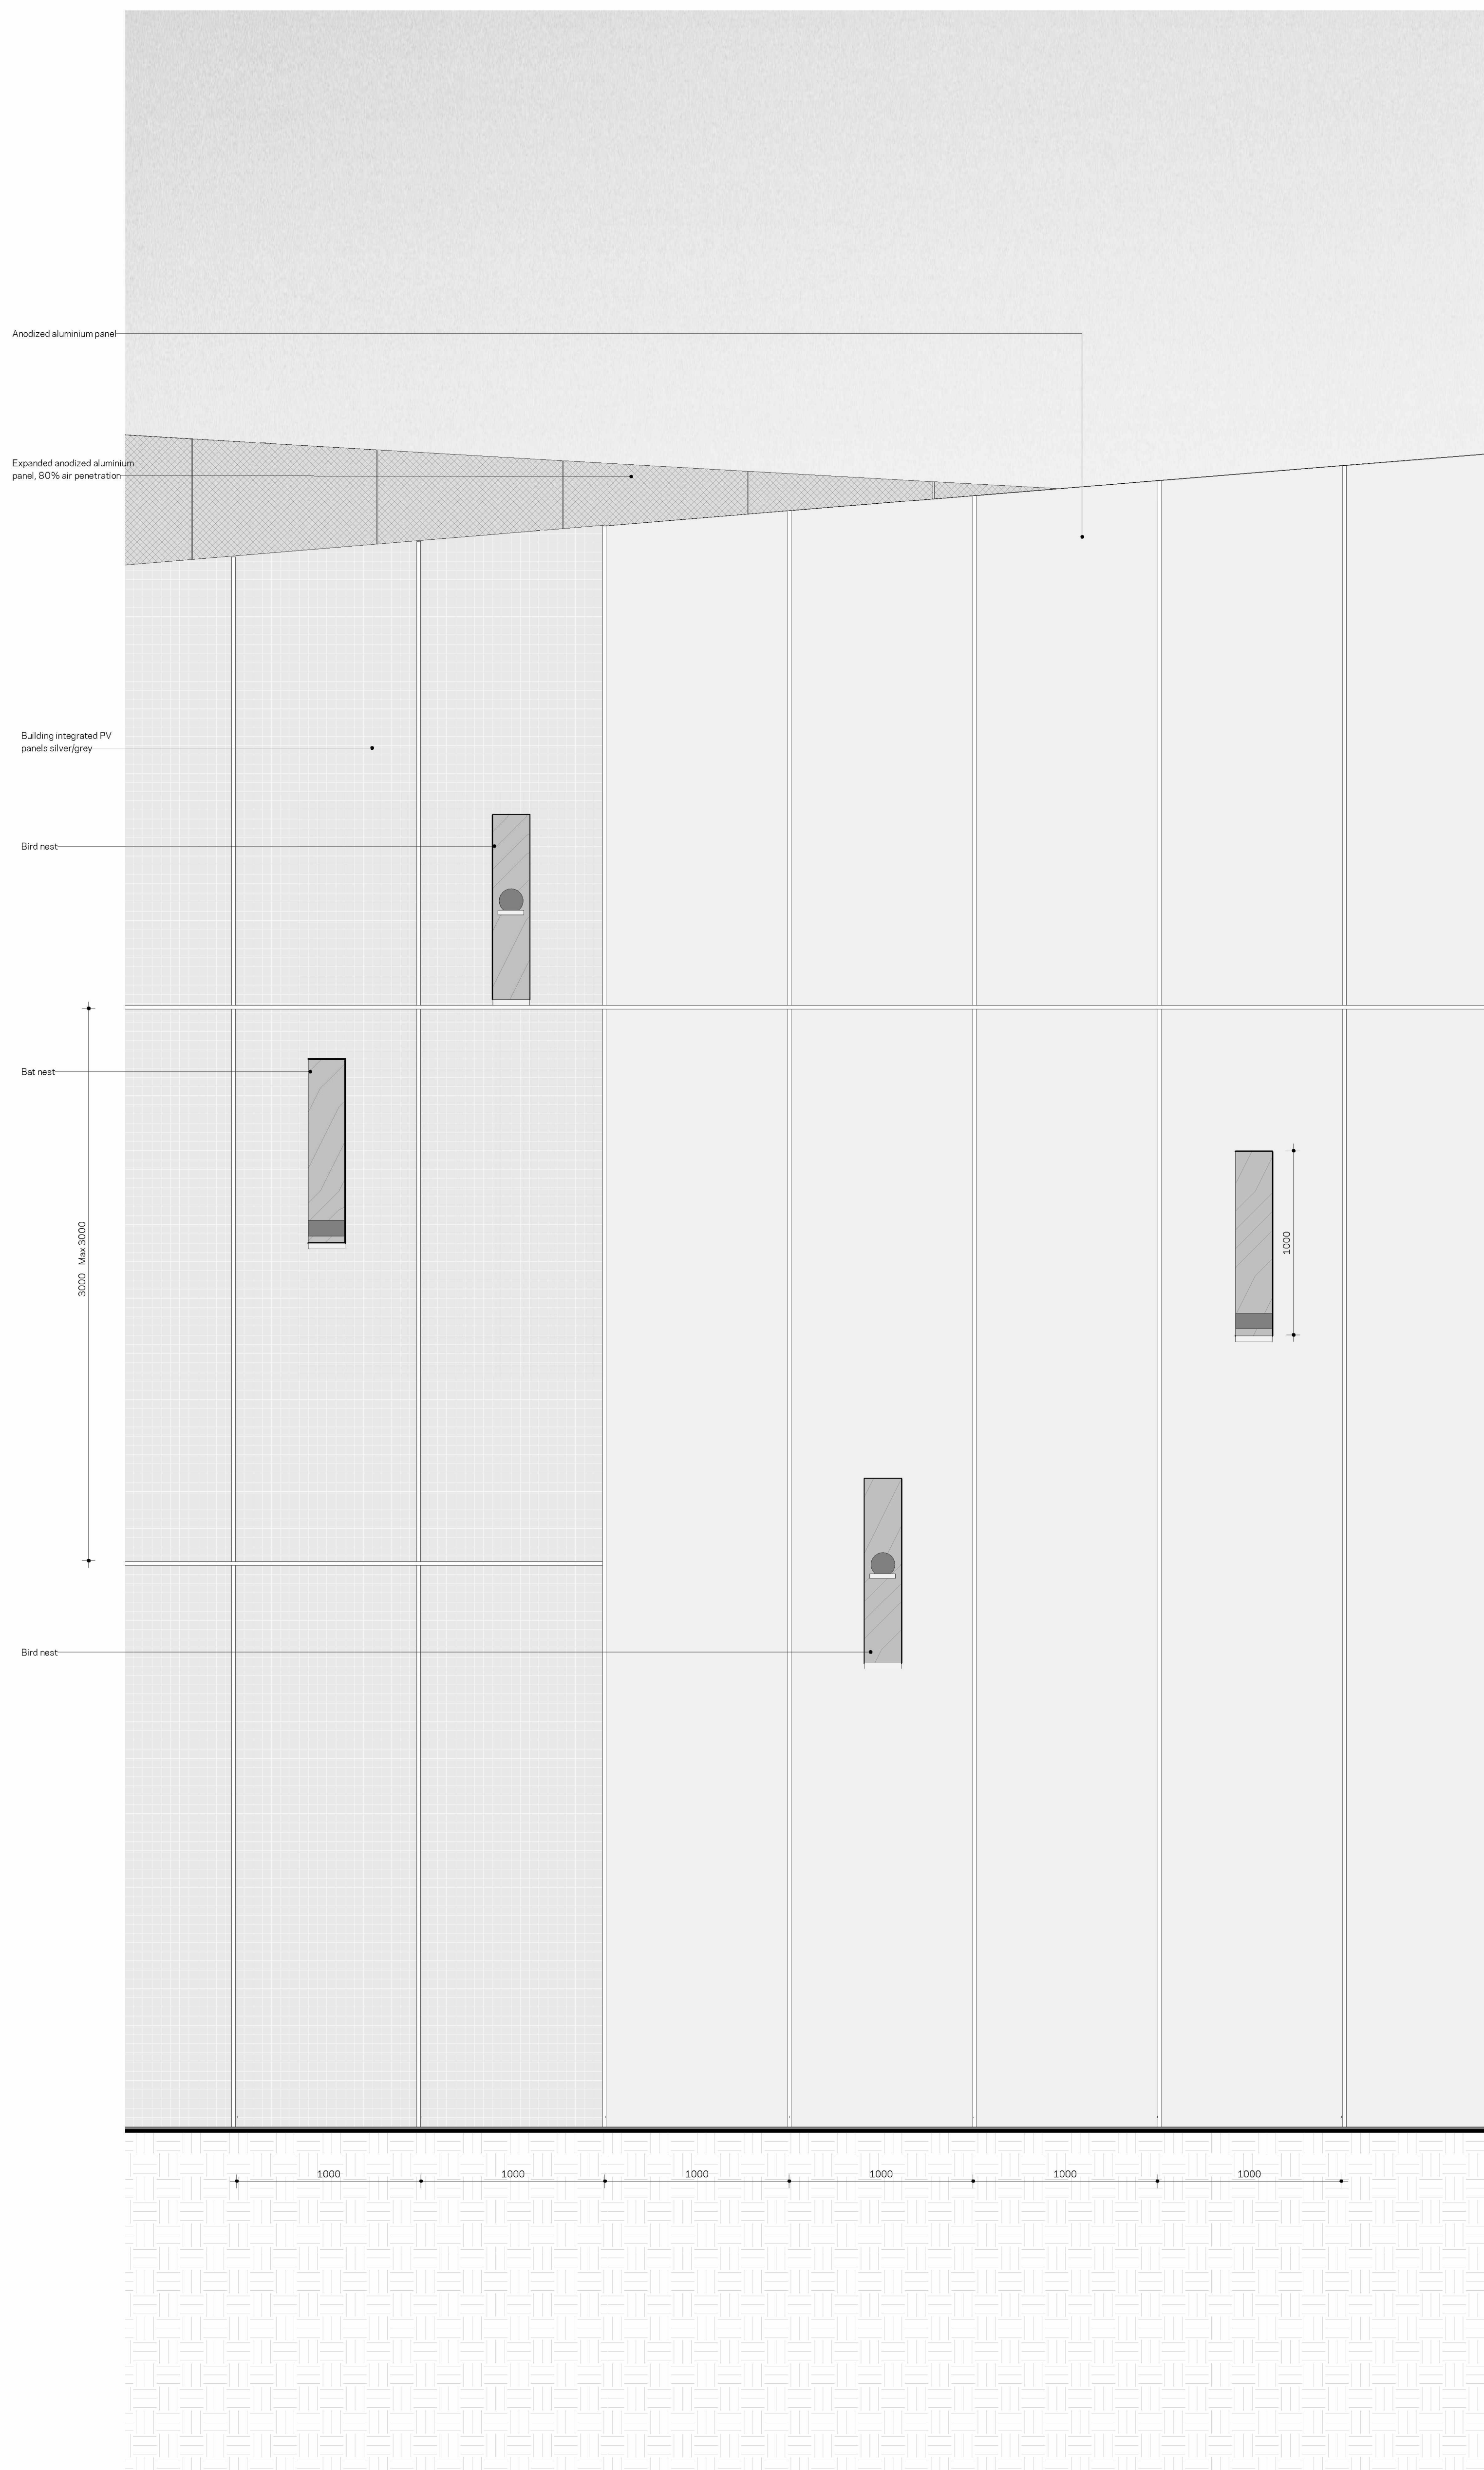


Elevation oval fragment

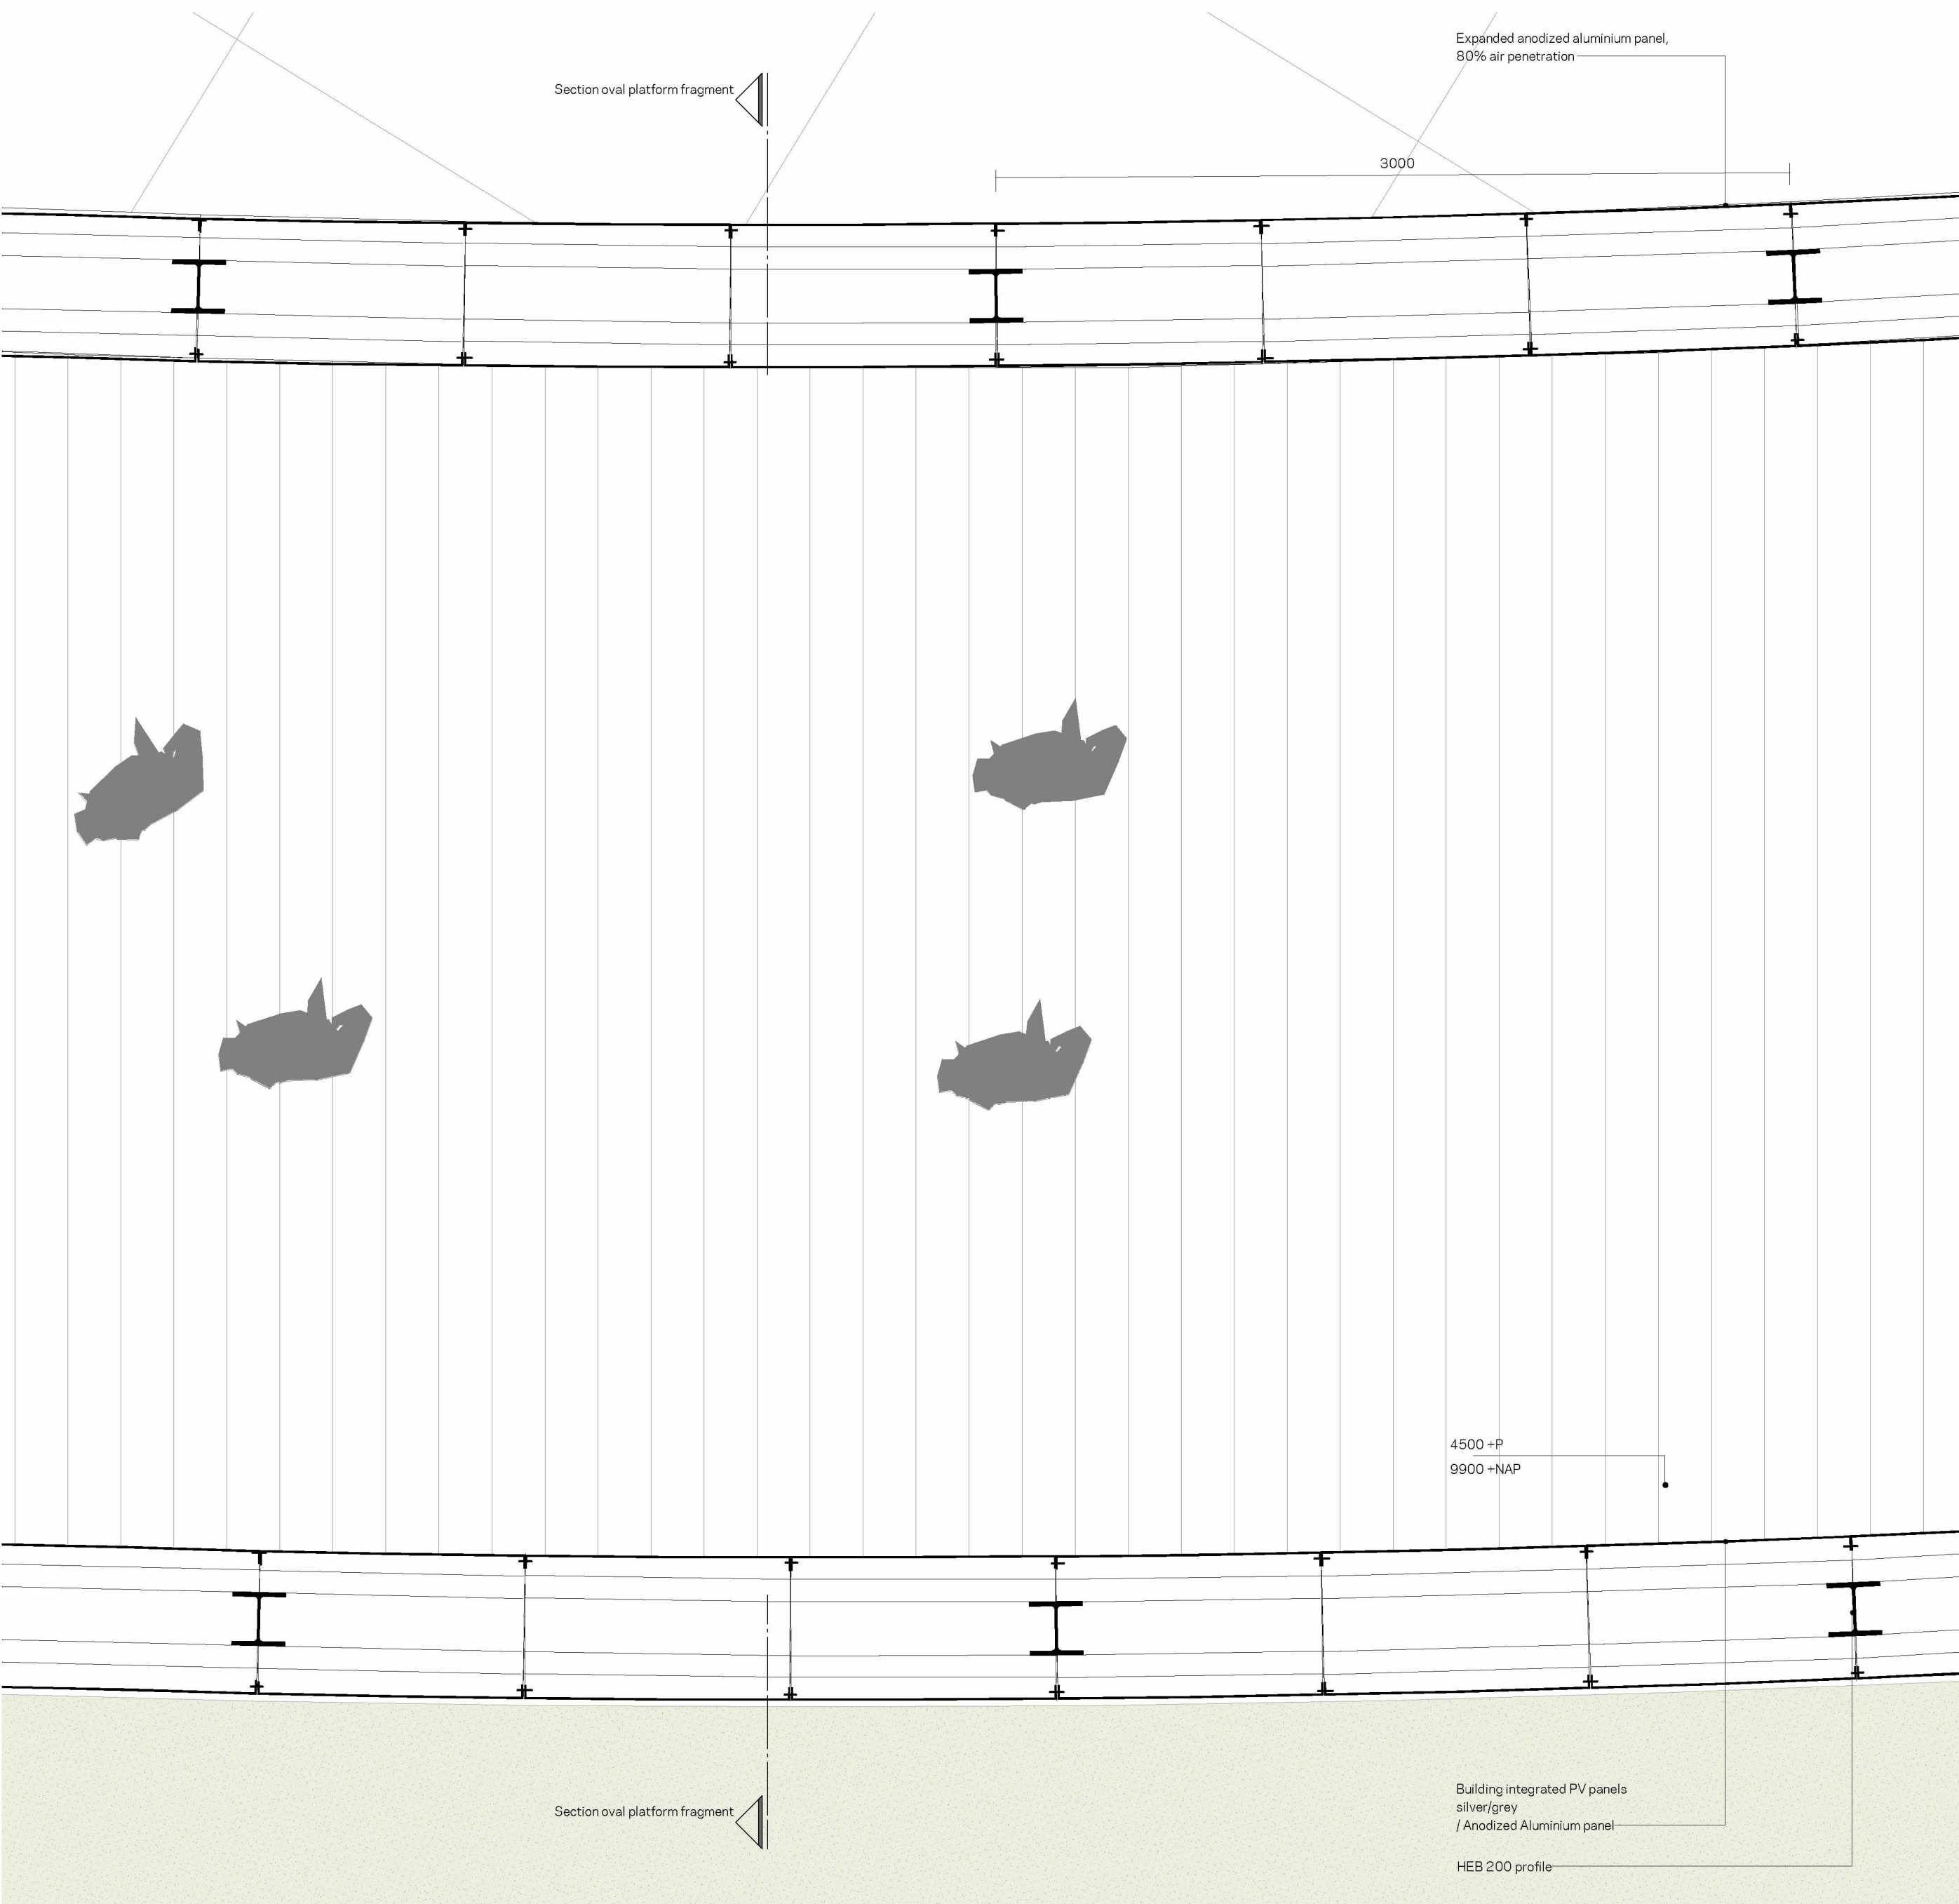

Floorplan oval fragment

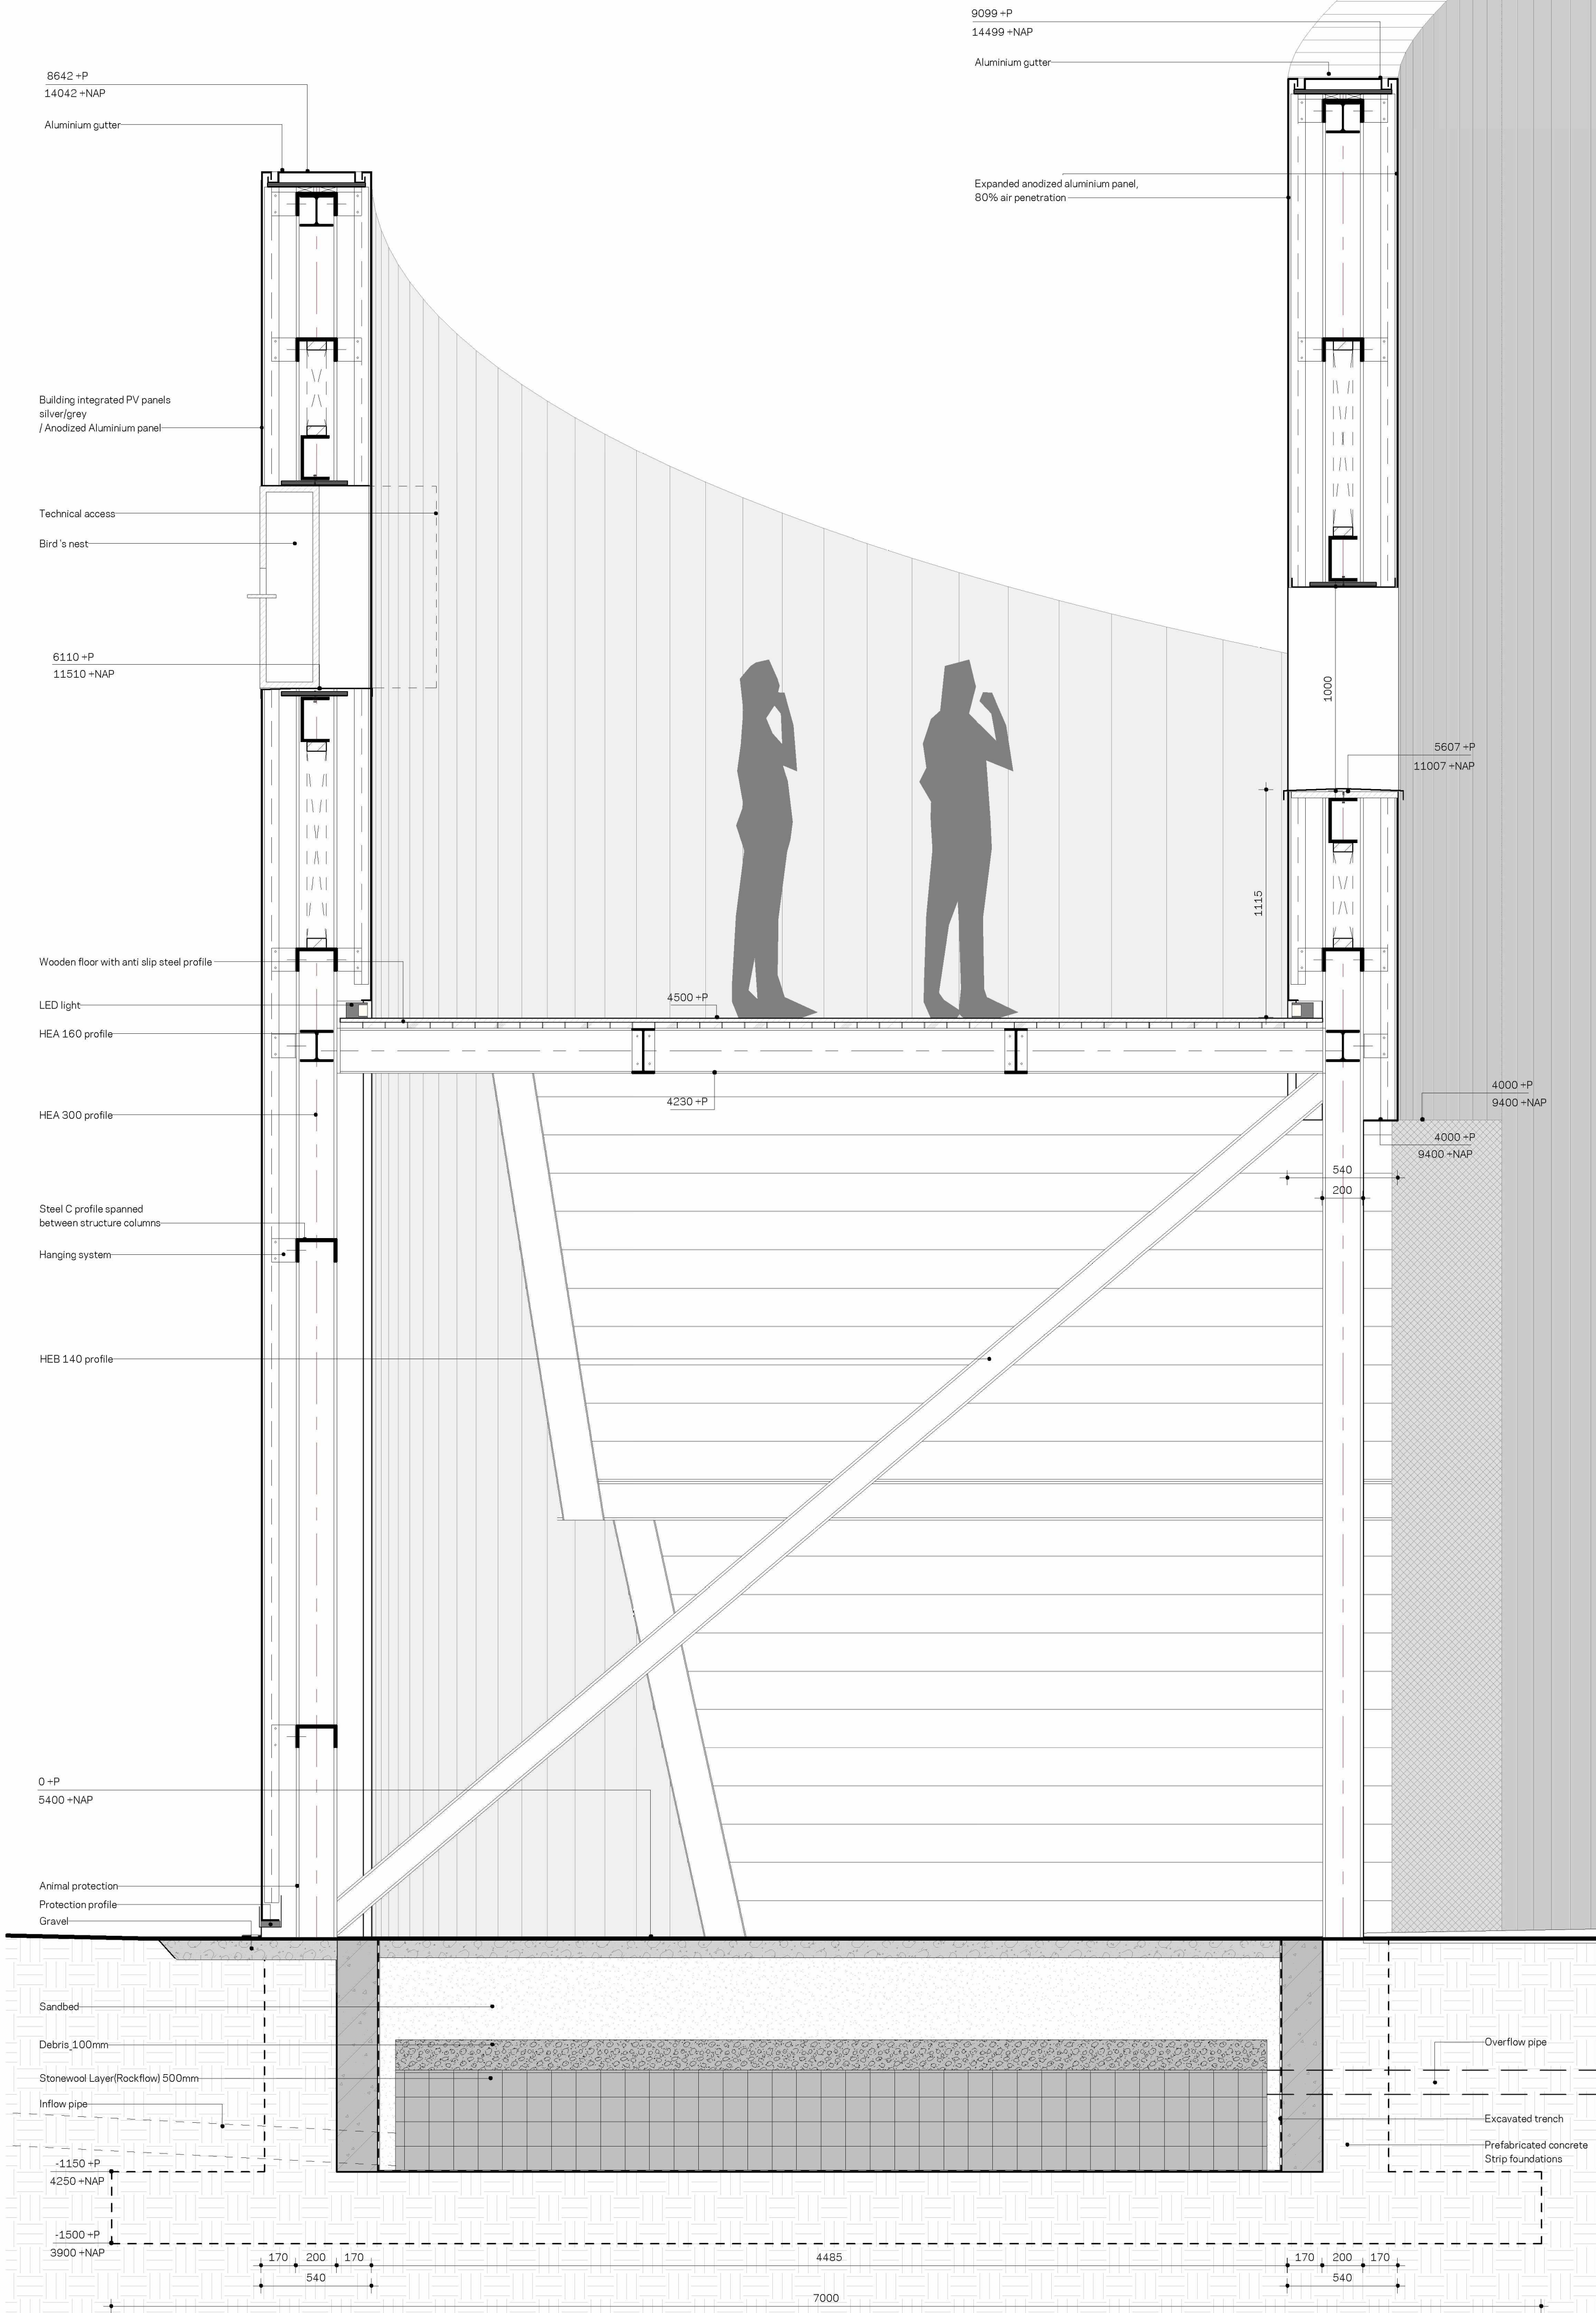

Section oval fragment

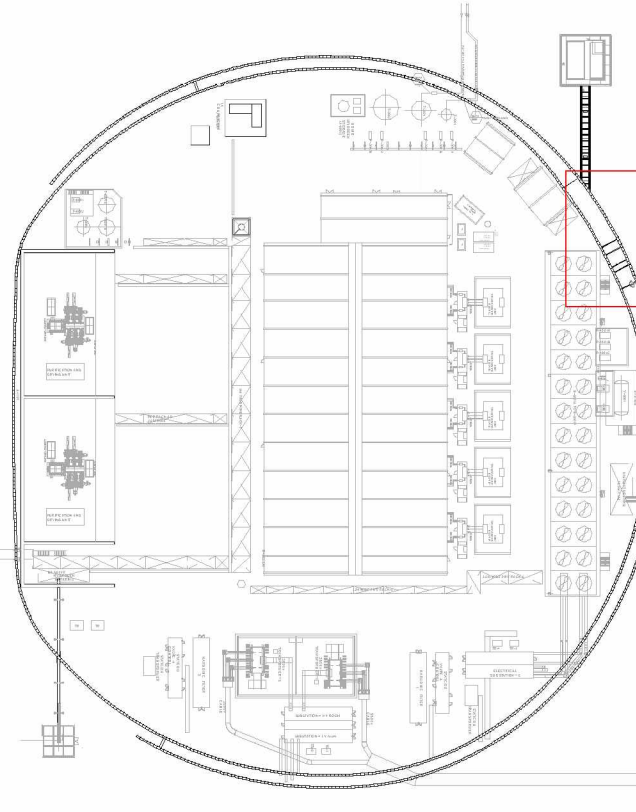

Oval fragment - visitors platform

project	HH1
work no.	30304_01
tek.nr. KA	FS-02-20
tek.nr. RE	Checker
tek.nr. SH	Approver
datum	05-05-2022

schaal 1:20
status Definitive
revisie
fase