
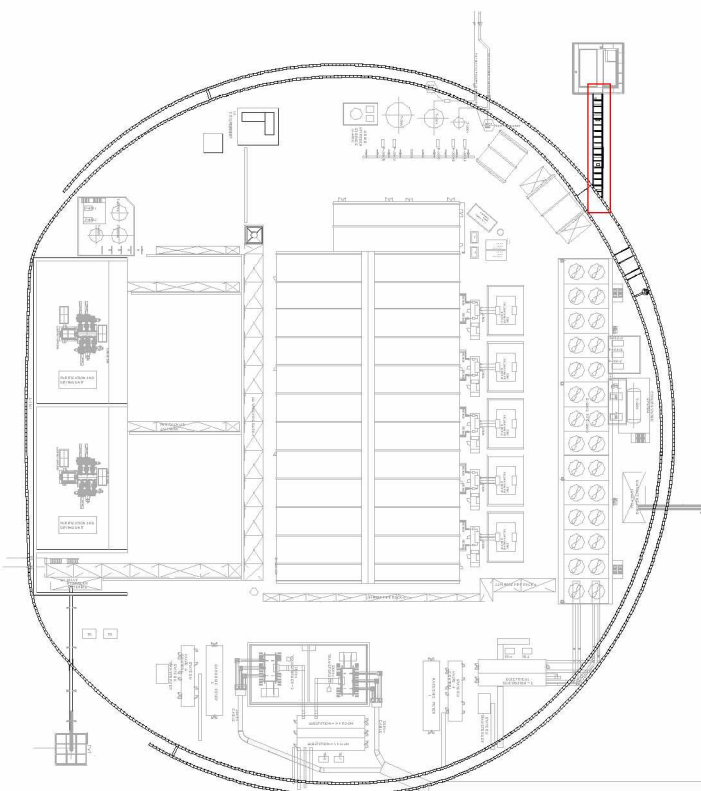
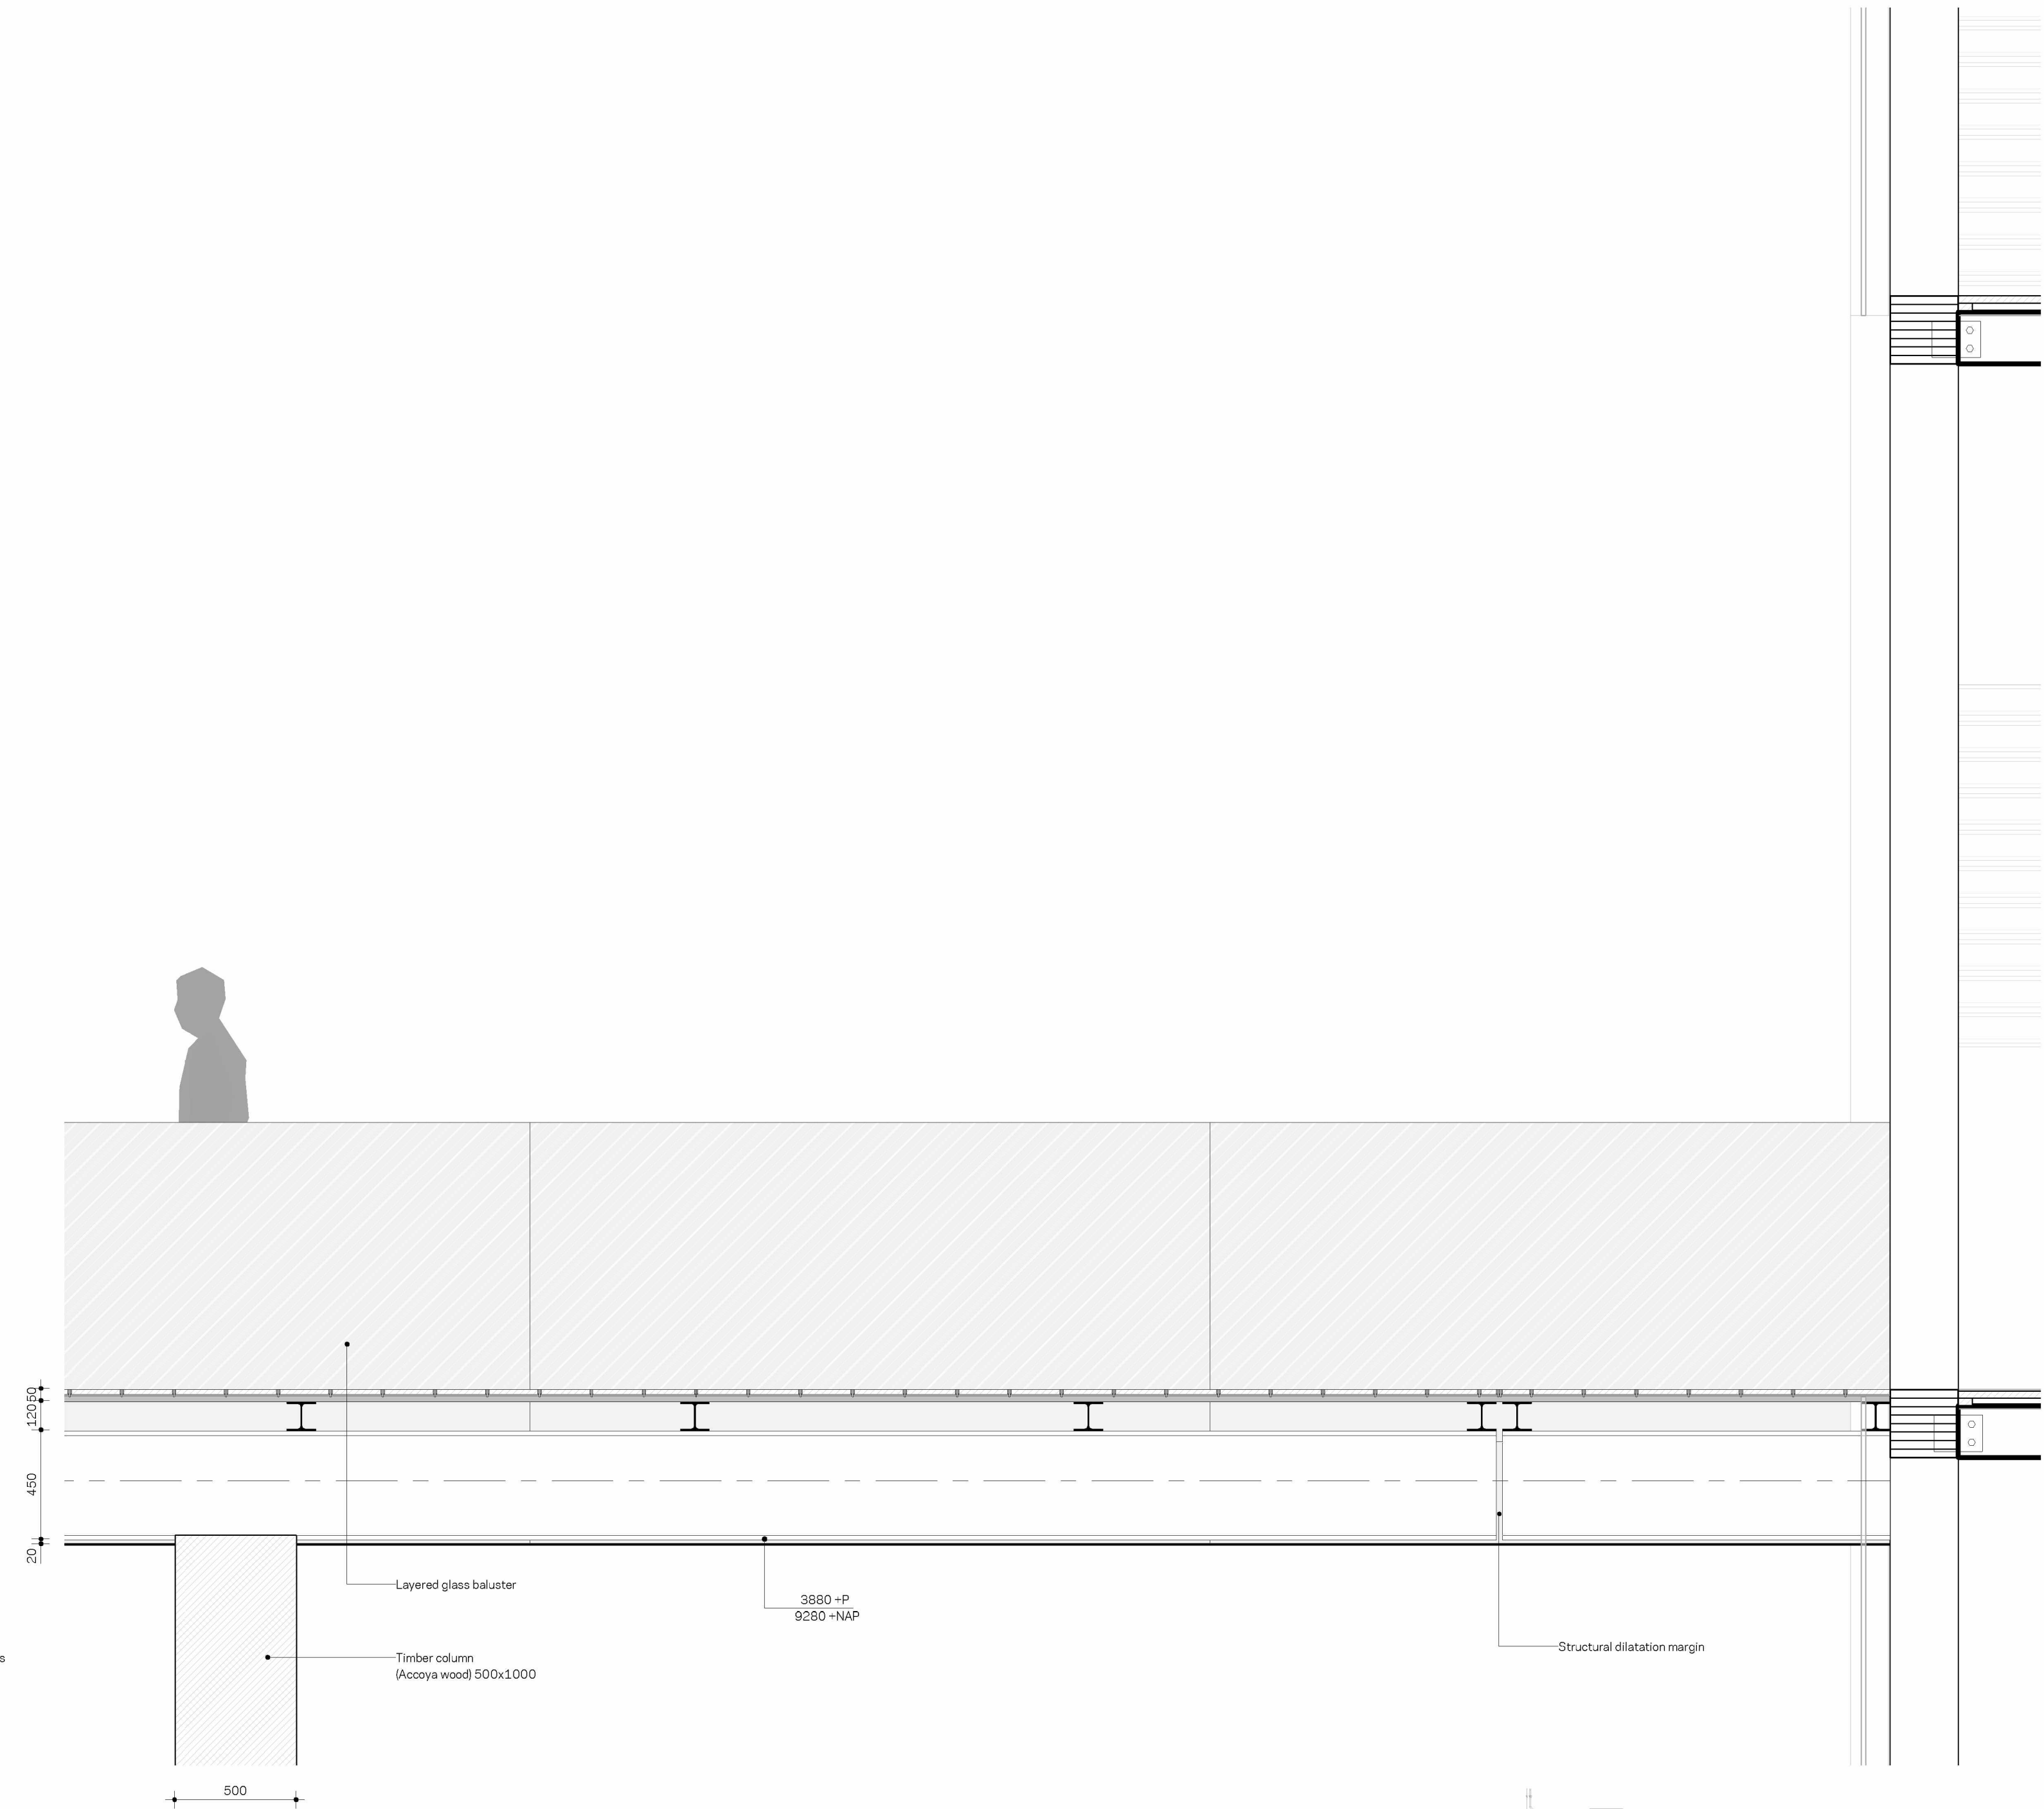
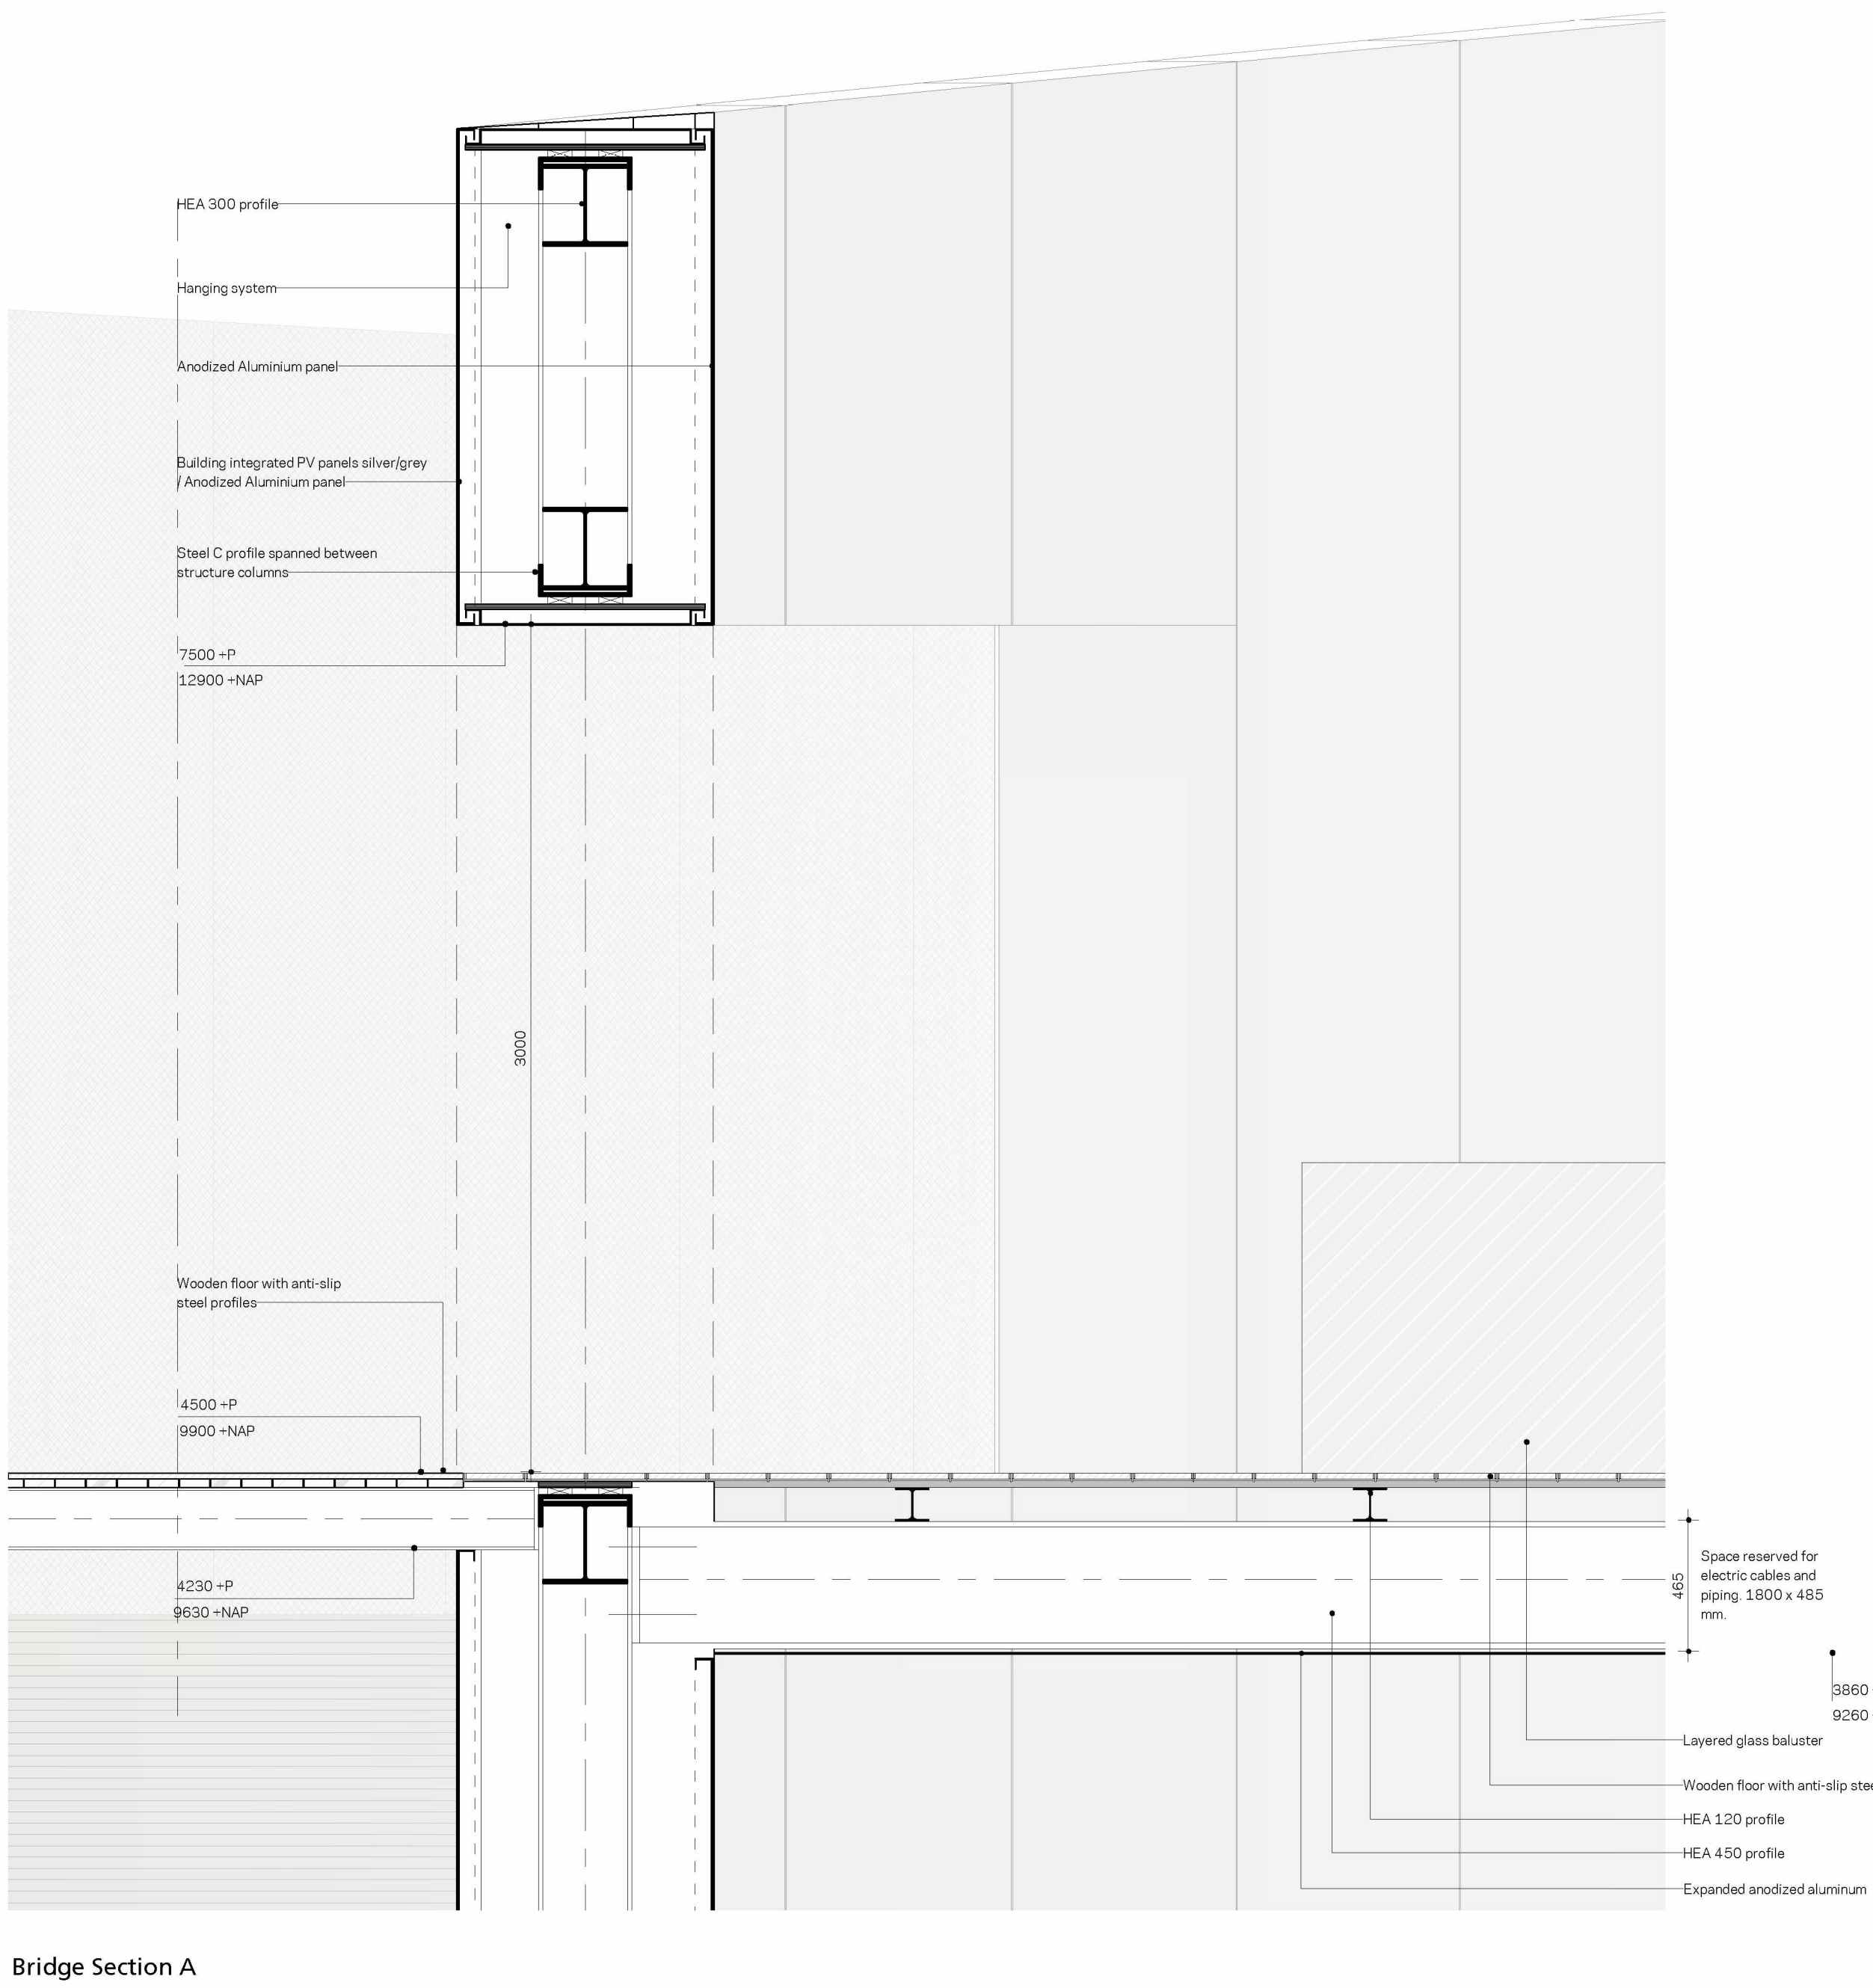
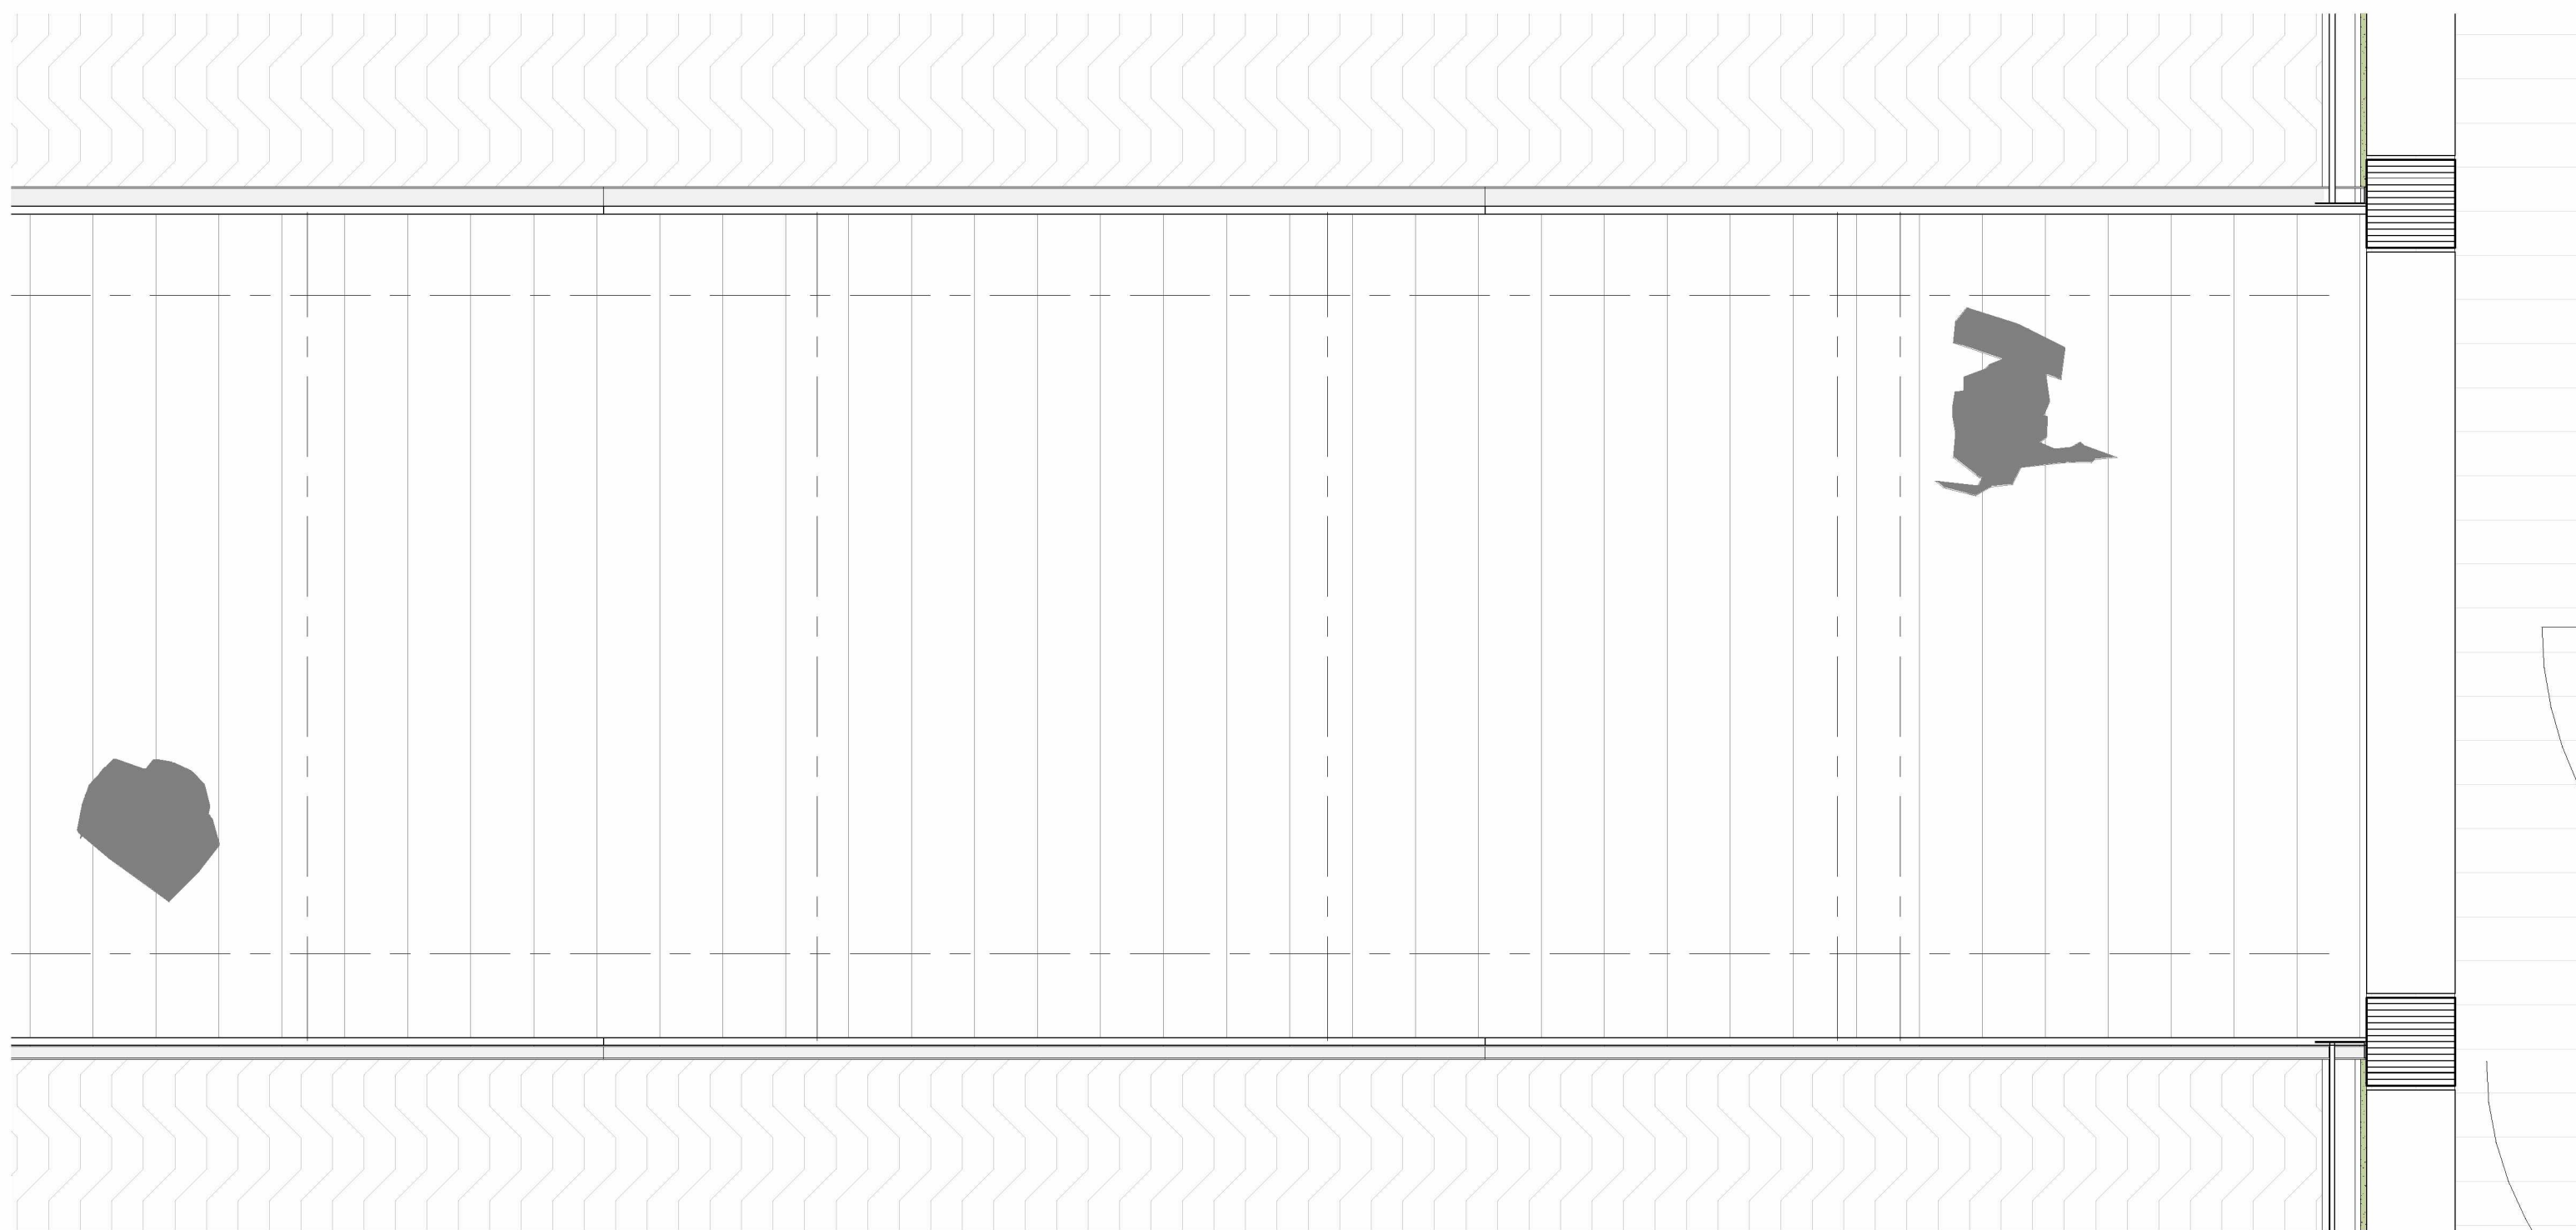
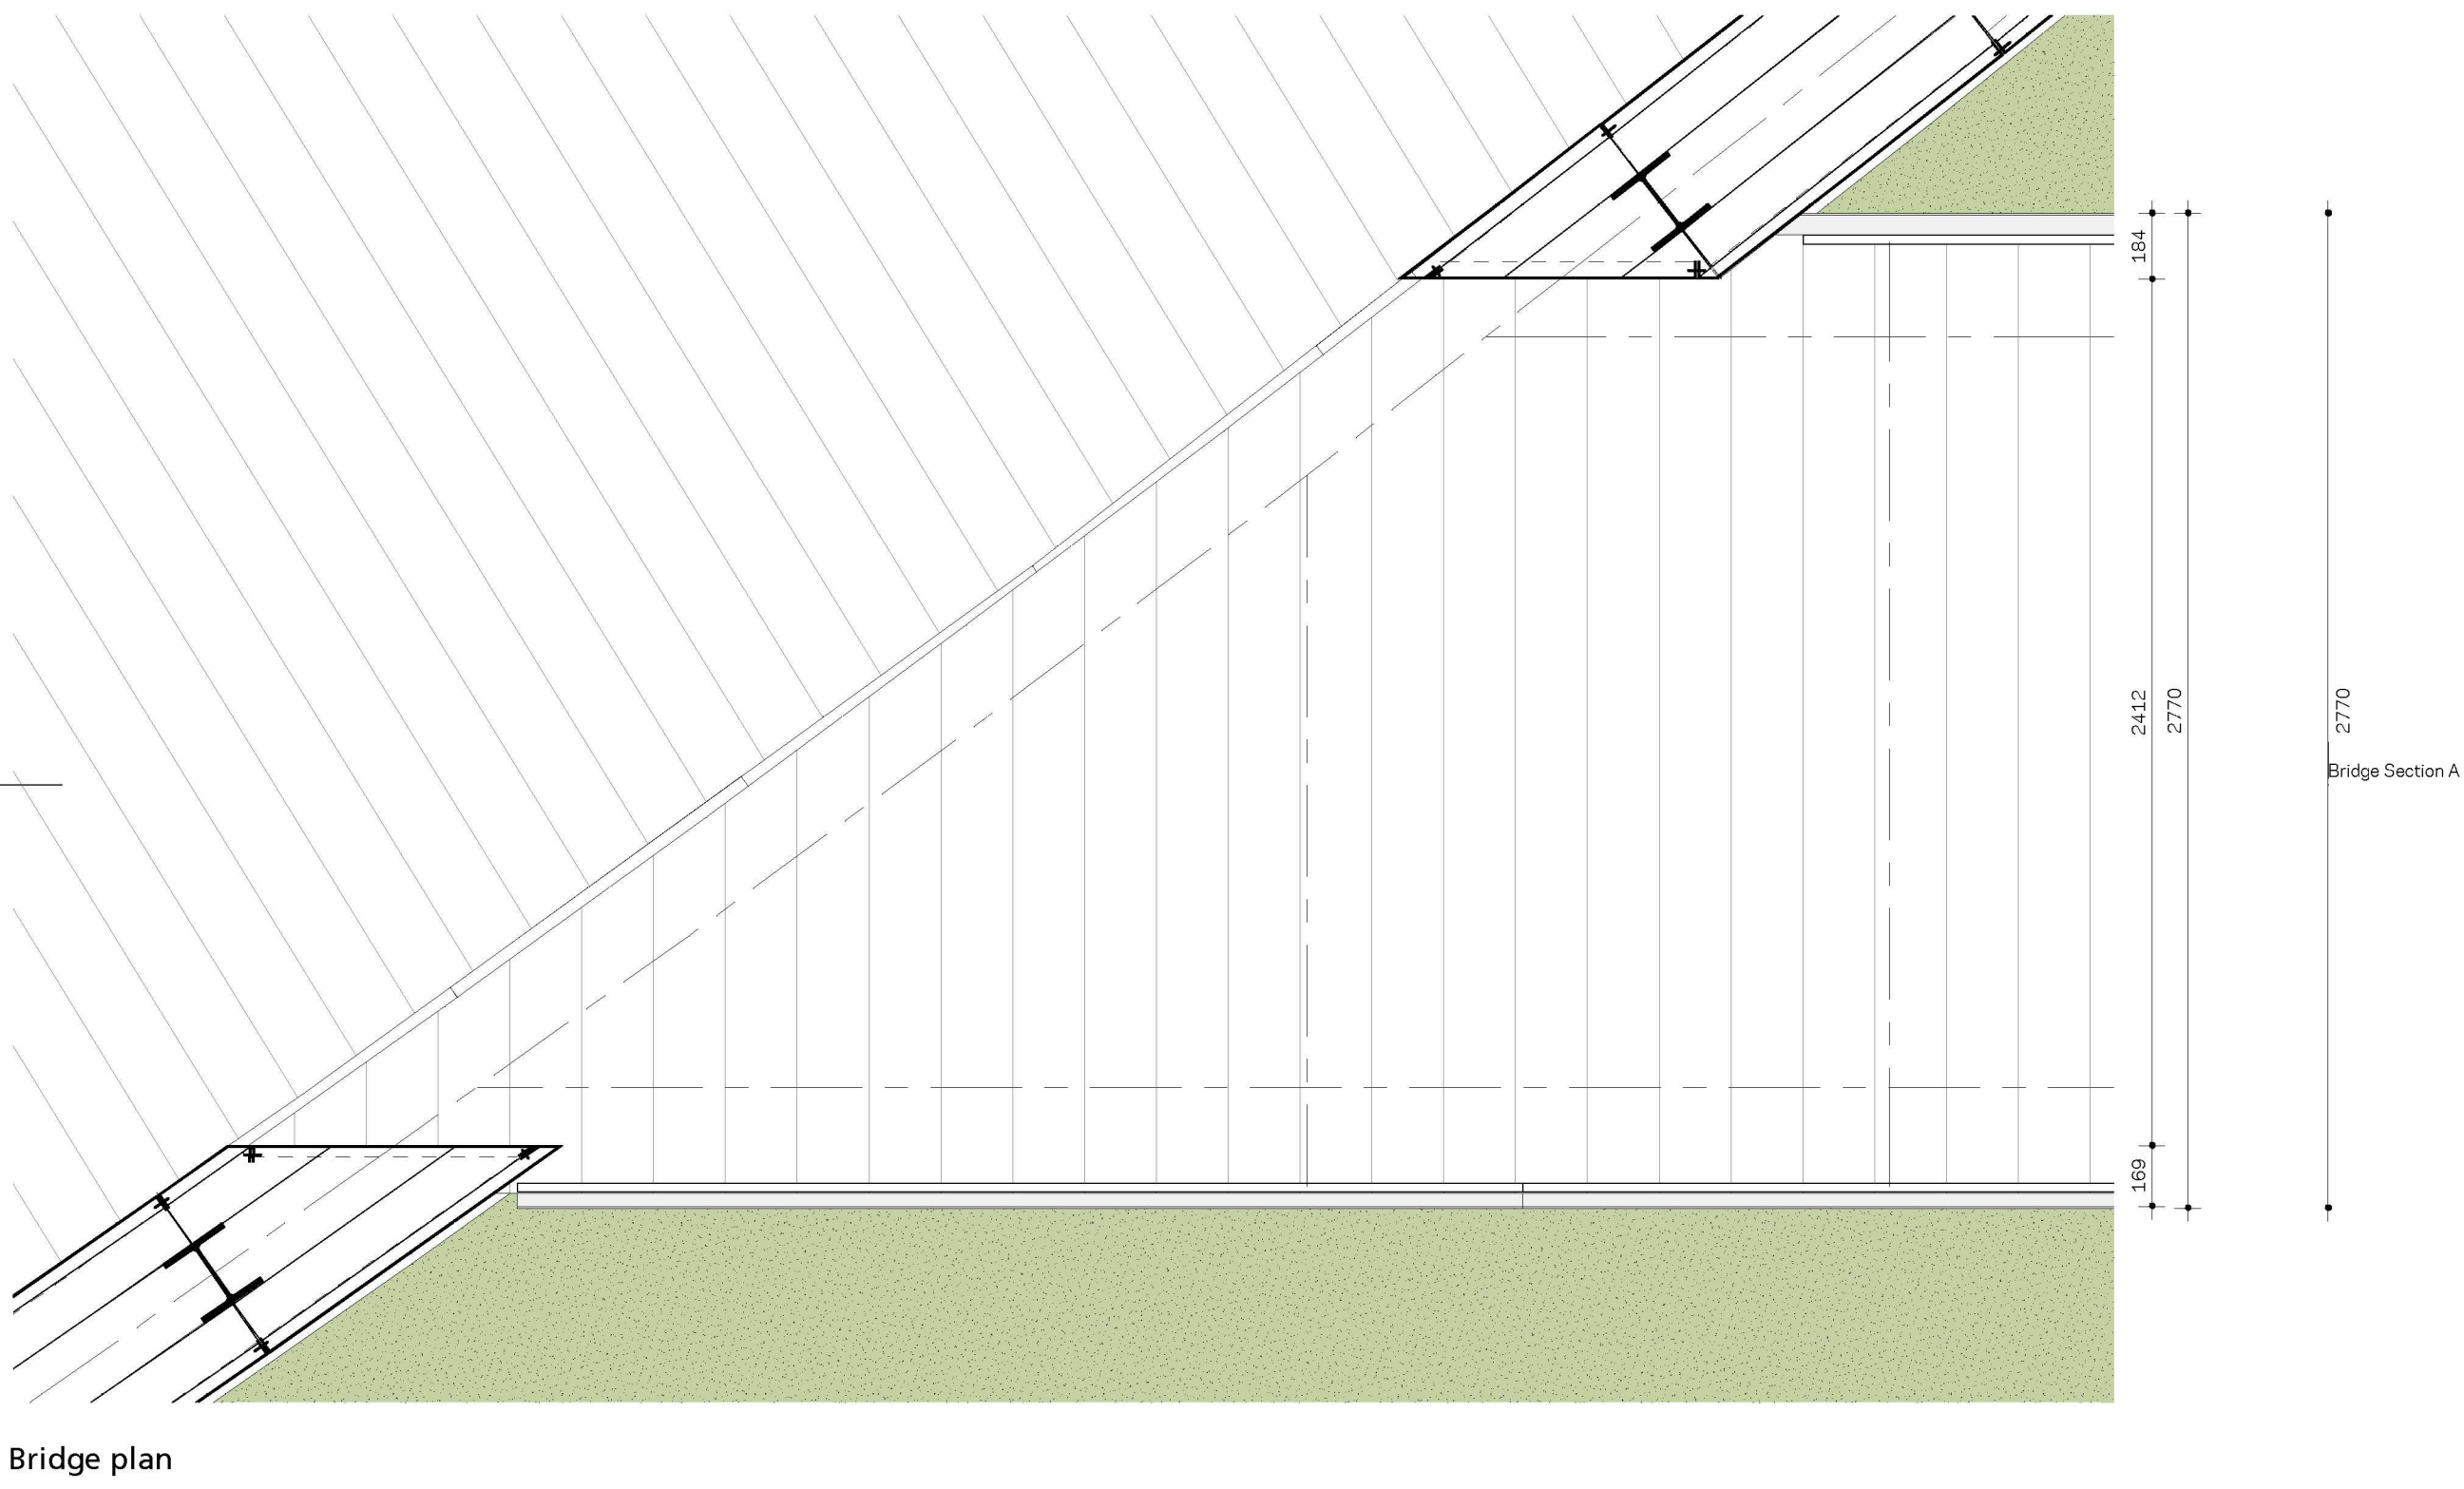
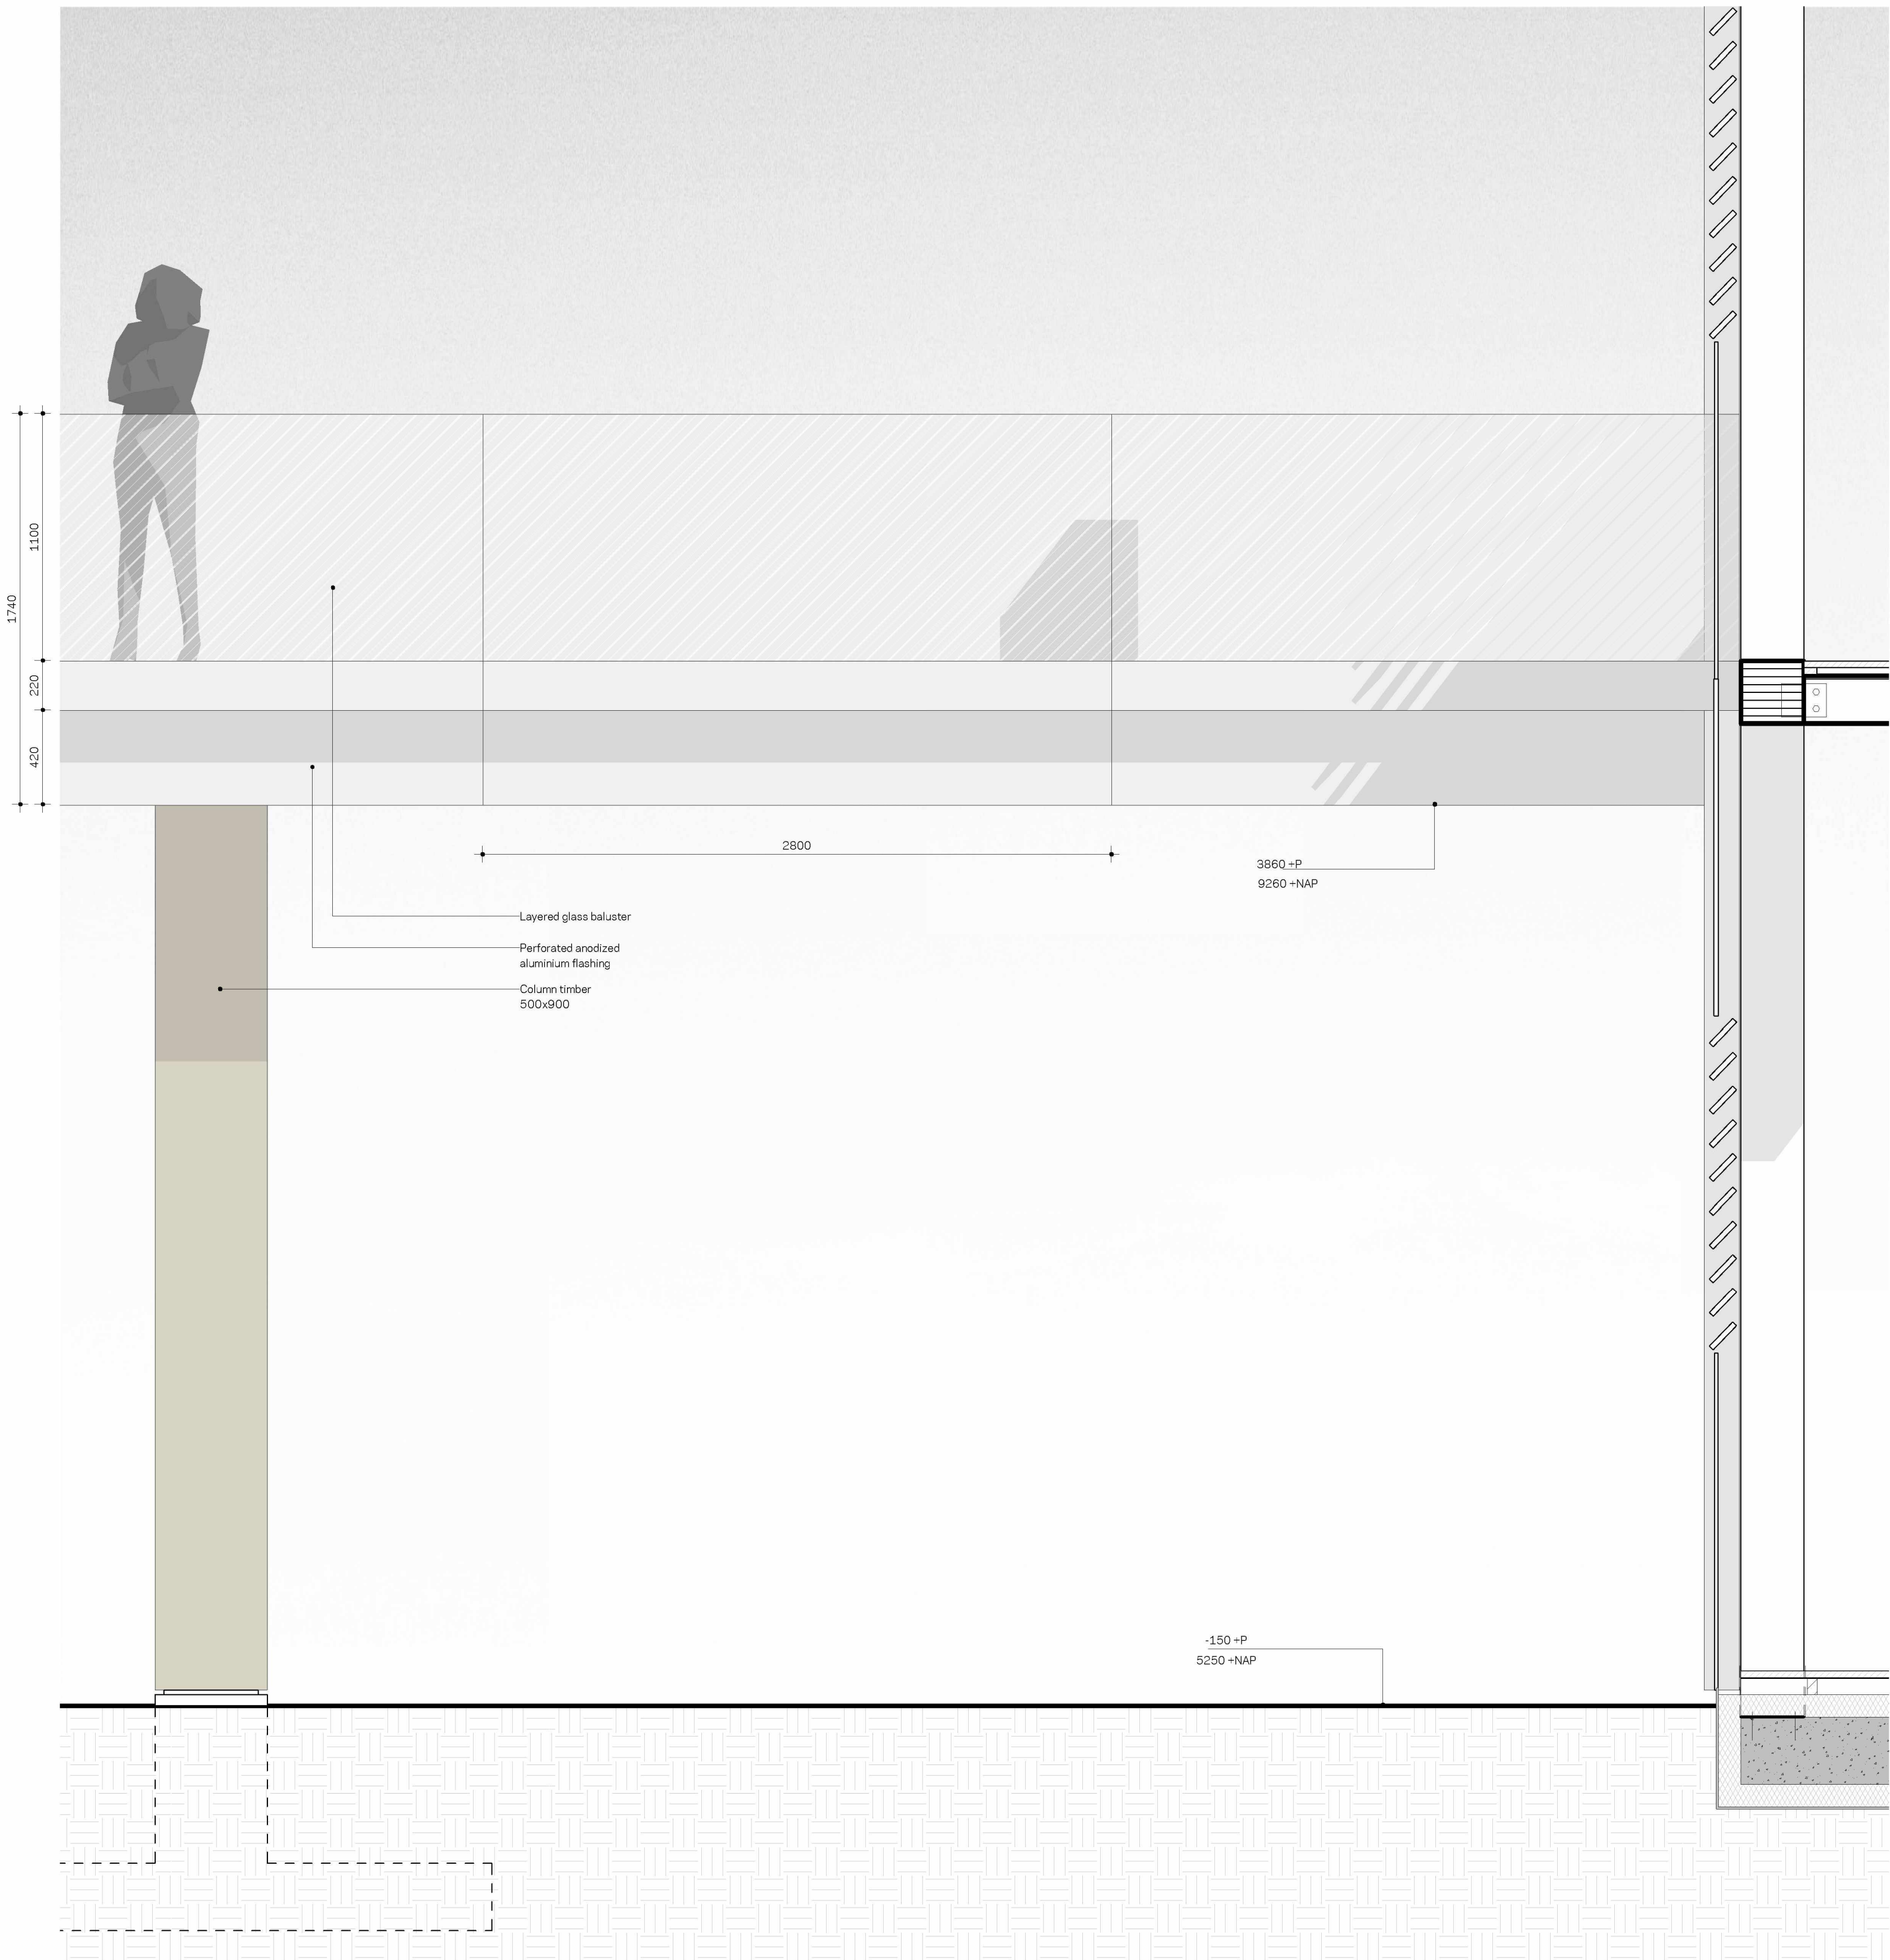


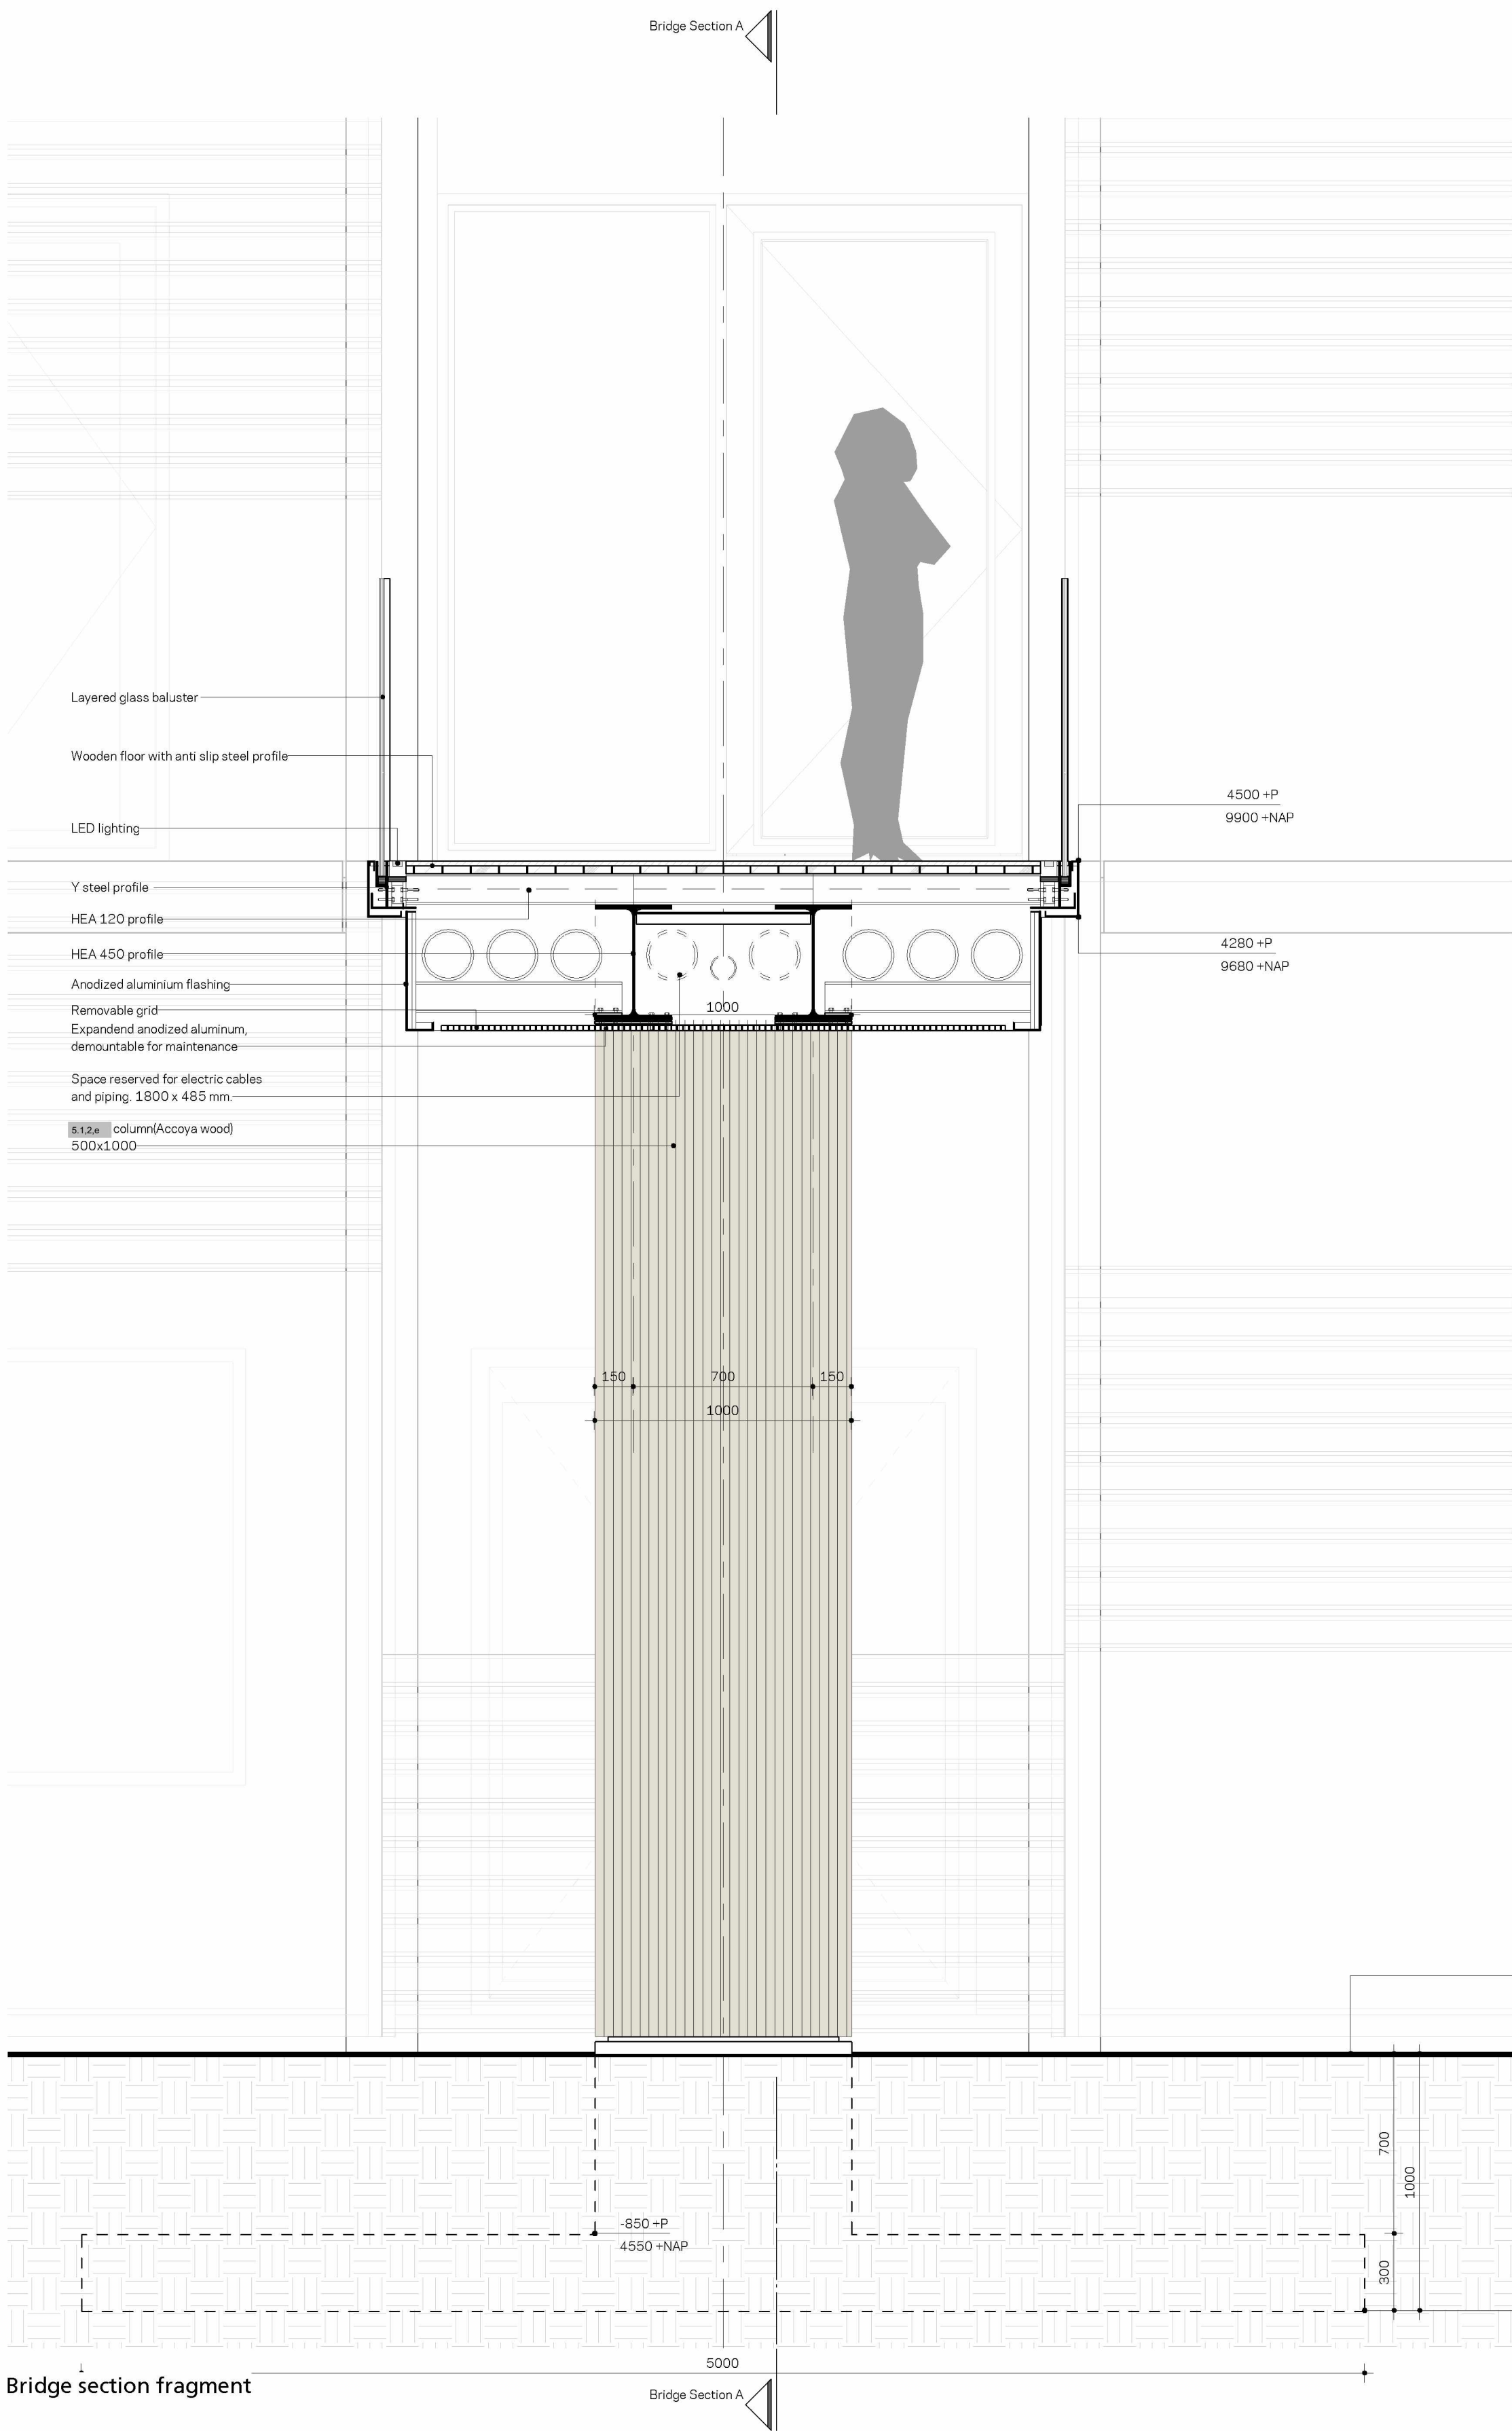

Bridge fragment

project: H11

week nr: 02/04/01

tek.nr: KA

tek.nr: RE

tek.nr: SH

datum: 15-05-2022

school status: Definitive

revision: face