


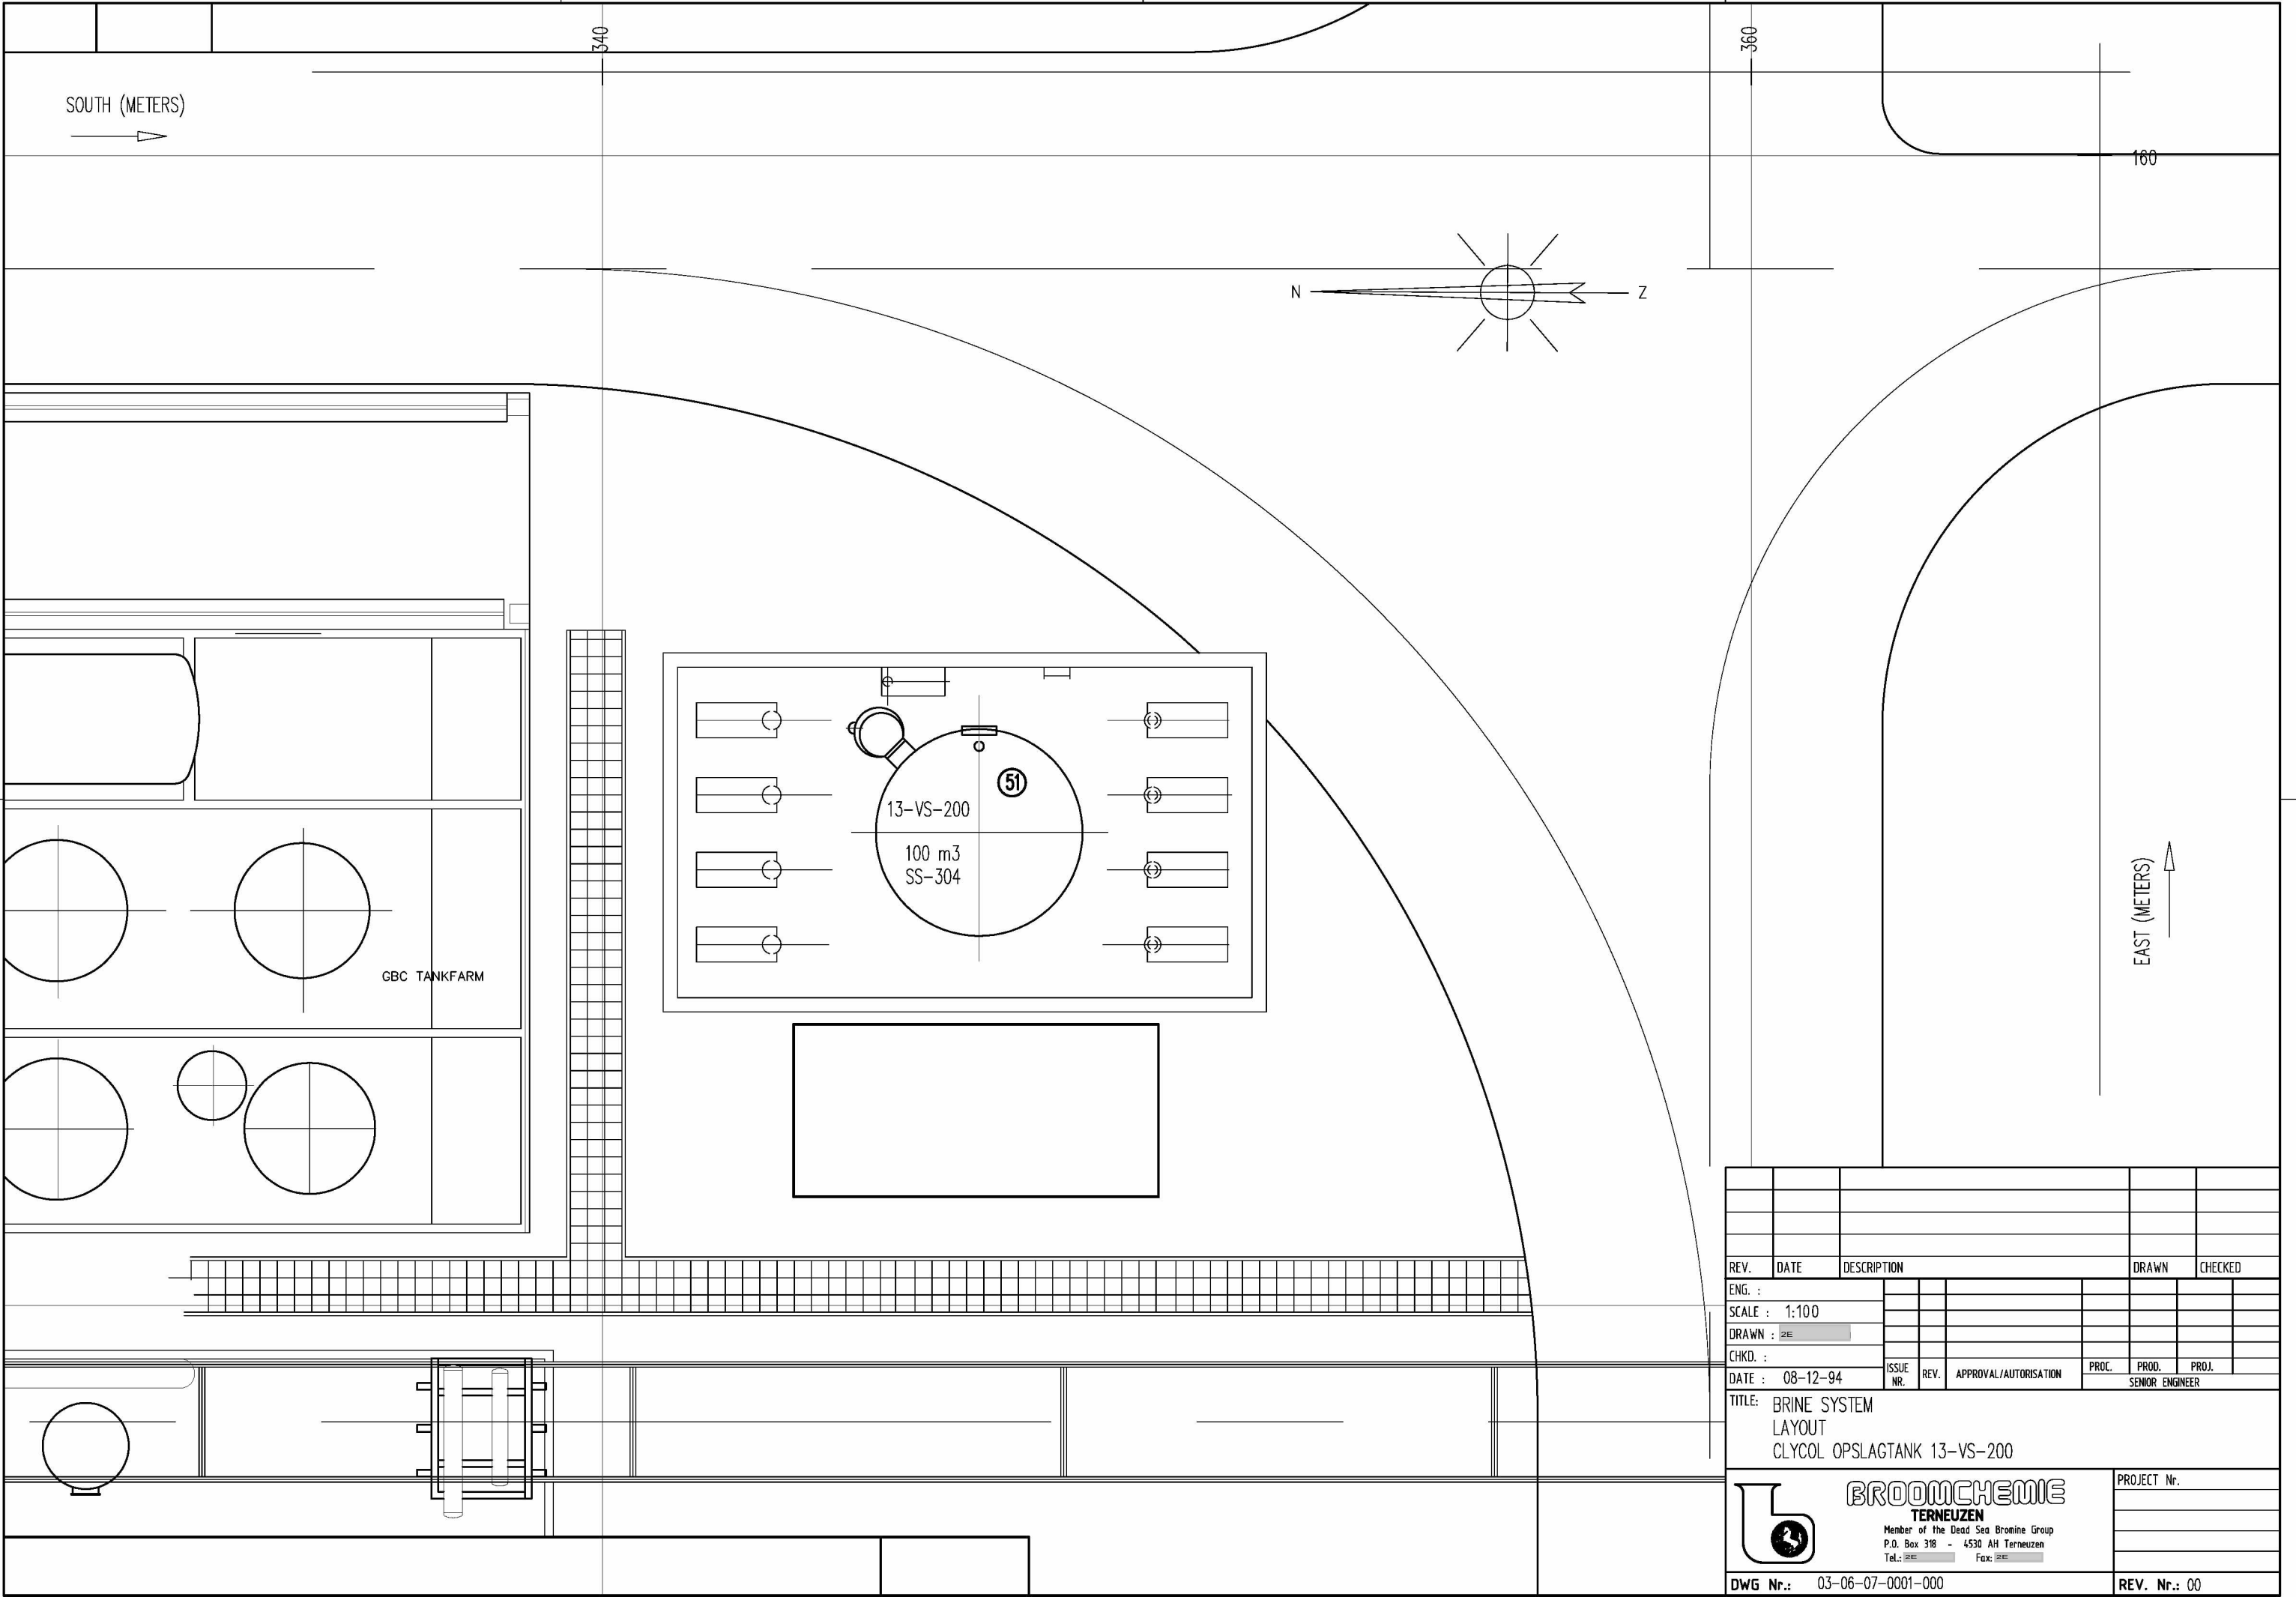

|                                                              |          |             |       |                       |
|--------------------------------------------------------------|----------|-------------|-------|-----------------------|
| REV.                                                         | DATE     | DESCRIPTION | DRAWN | CHECKED               |
| ENG. :                                                       |          |             |       |                       |
| SCALE :                                                      | 1:100    |             |       |                       |
| DRAWN :                                                      | 24E      |             |       |                       |
| CHKD. :                                                      |          |             |       |                       |
| DATE :                                                       | 08-12-94 | ISSUE NR.   | REV.  | APPROVAL/AUTORISATION |
|                                                              |          |             |       | PROC. PROD. PROJ.     |
|                                                              |          |             |       | SENIOR ENGINEER       |
| TITLE: BRINE SYSTEM<br>LAYOUT<br>CLYCOL OPSLAGTANK 13-VS-200 |          |             |       |                       |
| PROJECT Nr.                                                  |          |             |       |                       |
| REV. Nr.: 00                                                 |          |             |       |                       |