


GENERAL NOTES

- COORDINATES ARE REFERRED TO PLANT NORTH. THE ORIGIN OF THE SYSTEM IS THE OUTER NORTH-WEST CORNER OF THE PLANT (N=443093 / E=62008) CORRESPONDING TO N=1000.000 / E=1000.000
- ALL DIMENSIONS AND ELEVATIONS ARE IN MILLIMETERS AND 360° DEGREES CIRCLE UNLESS OTHERWISE INDICATED
- ALL COORDINATES ARE IN METERS
- DENOTES FENCE LIMIT
- PREVAILING WIND DIRECTION SOUTH WEST
- ✕ DENOTES ROAD CROSSING
- | | |
|----------------|--|
| [Grid Pattern] | DENOTES 080871C PROJECT (R/JF/WWT) PERMITTING N. 010-5845683 |
|----------------|--|
- | | |
|-------------|---------------------------------|
| [Grey Grid] | DENOTES 082755C PROJECT (RDCG) |
| [Grey-Grid] | Gray-Grid = Existing - Bestaand |
| [Black] | Black = Zwart = New - Nieuw |

NEW UNIT	
UNIT 040	EXISTING TANK FARM (REFINERY)
UNIT 041	NEW TANK FARM (REFINERY + BLAKE)
UNIT 045	JETTY 1
UNIT 046	JETTY2
UNIT 052	UTILITIES
UNIT 060	WWT HANDLING (REFINERY)
UNIT 070	BUILDINGS
UNIT 075	TECHNICAL BUILDING
UNIT 080	INTERCONNECTING
UNIT 082	INTERCONNECTING CORRIDOR

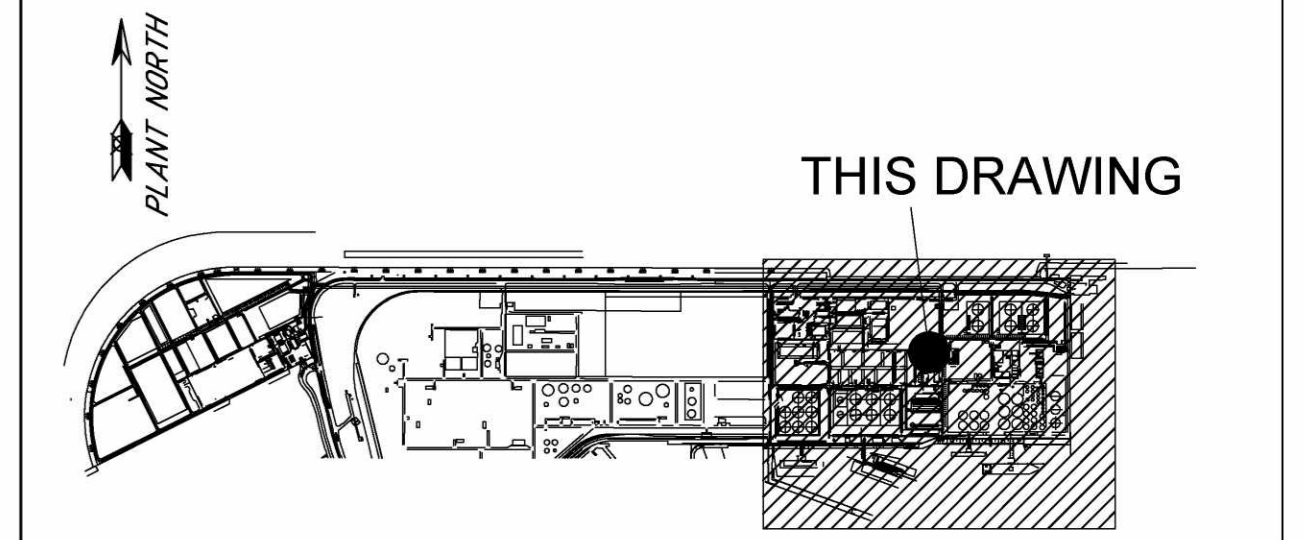



KEY PLAN

082755C-000-DW-0051-0106-01	OVERALL PLOT PLAN
Drawing No	DESCRIPTION
REFERENCE DRAWINGS	

CONFIDENTIAL					
REV	DATE	DESCRIPTION	PREP	CKD	APPR/AUTH
A	04-08-2021	ISSUE FOR LOCAL AUTHORITY	F. DEANTONIS	M. SAMARITANO	A. DEBEDIKALIKITI

RDCG (Rotterdam Capacity Growth) - DEFINITION PHASE
NESTE
GENERAL PLOT PLAN REFINERY AREA NEW
RDCG PROJECT

Scale	Technip Drawing No	Page	Rev.
1/1000	082755C 000 DW 00 51 0104	1of1	A
Project Unit Dec.Type Disc Subj Ser.No			
NESTE Drawing No			

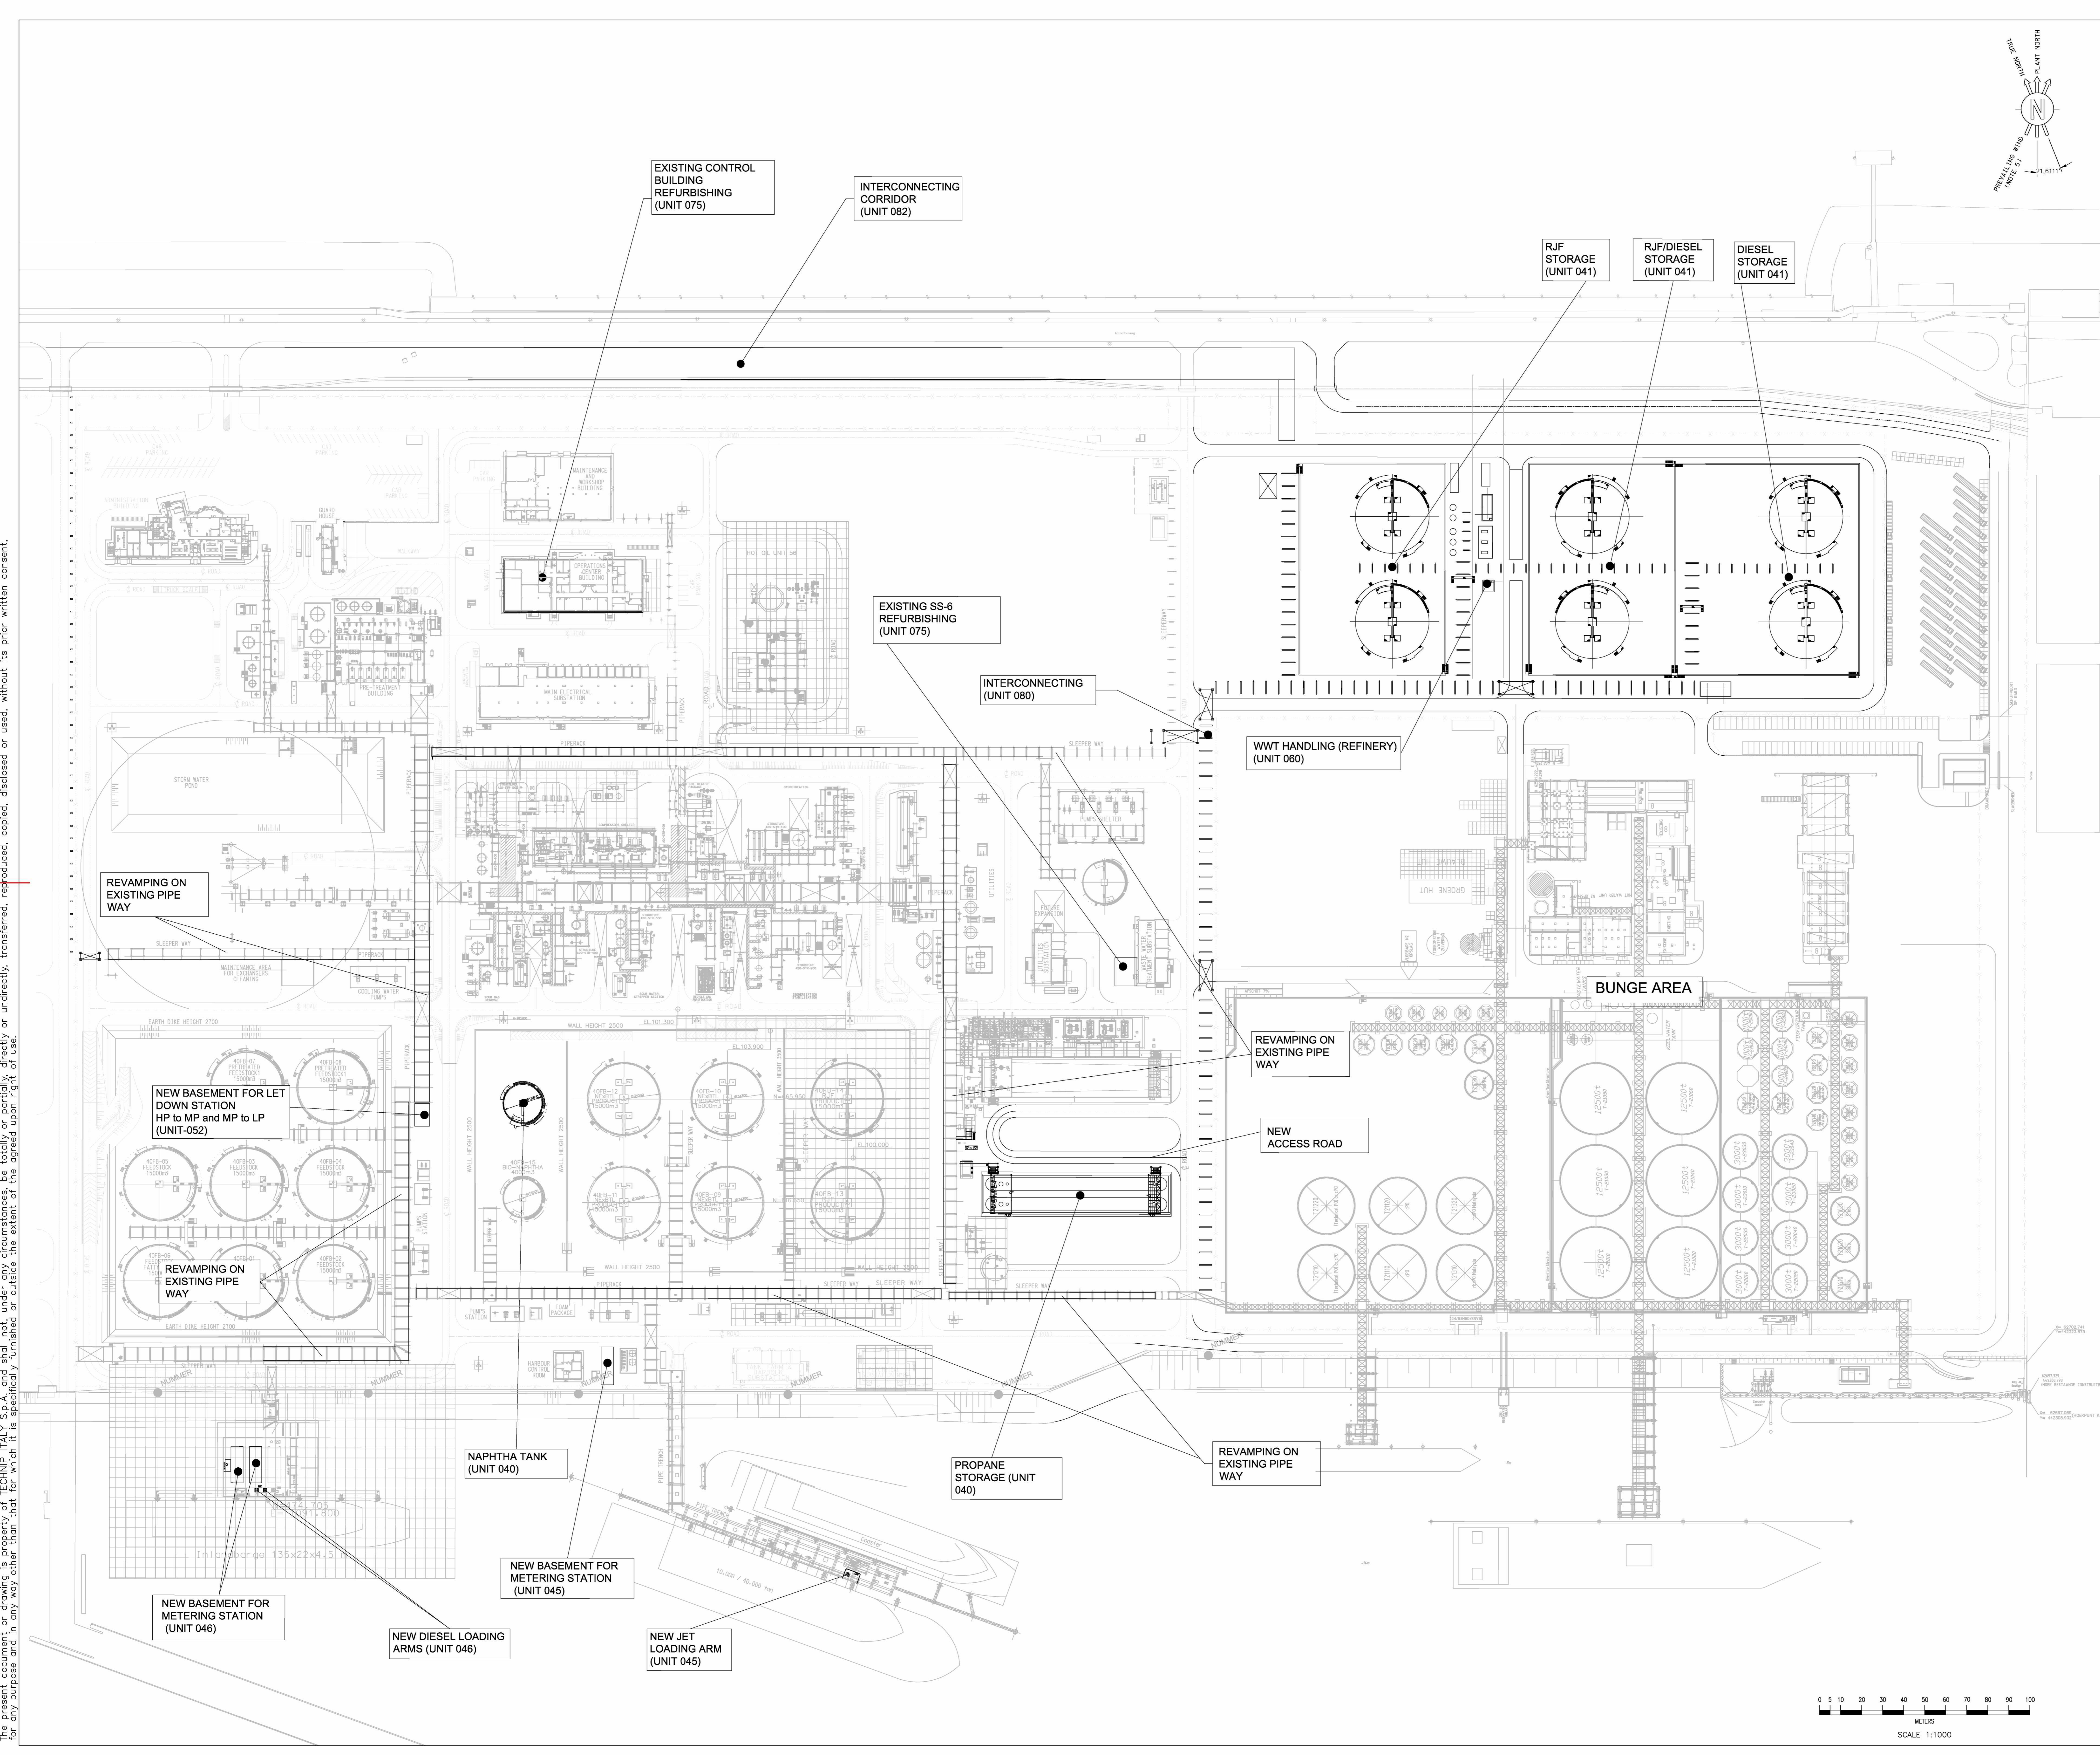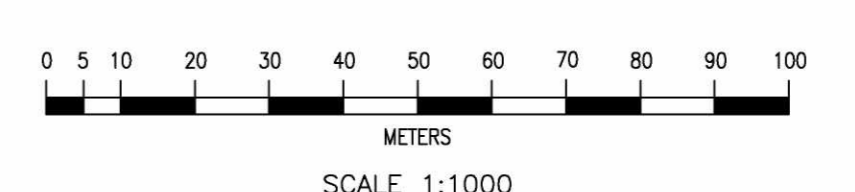

The present document or drawing is property of TECHNIP ITALY S.p.A. and shall not under any circumstances be totally or partially, directly or indirectly, reproduced, copied, disclosed or used, without its prior written consent.

CAD Model 082755C-000-DW-0051-0104-1-A.dwg