
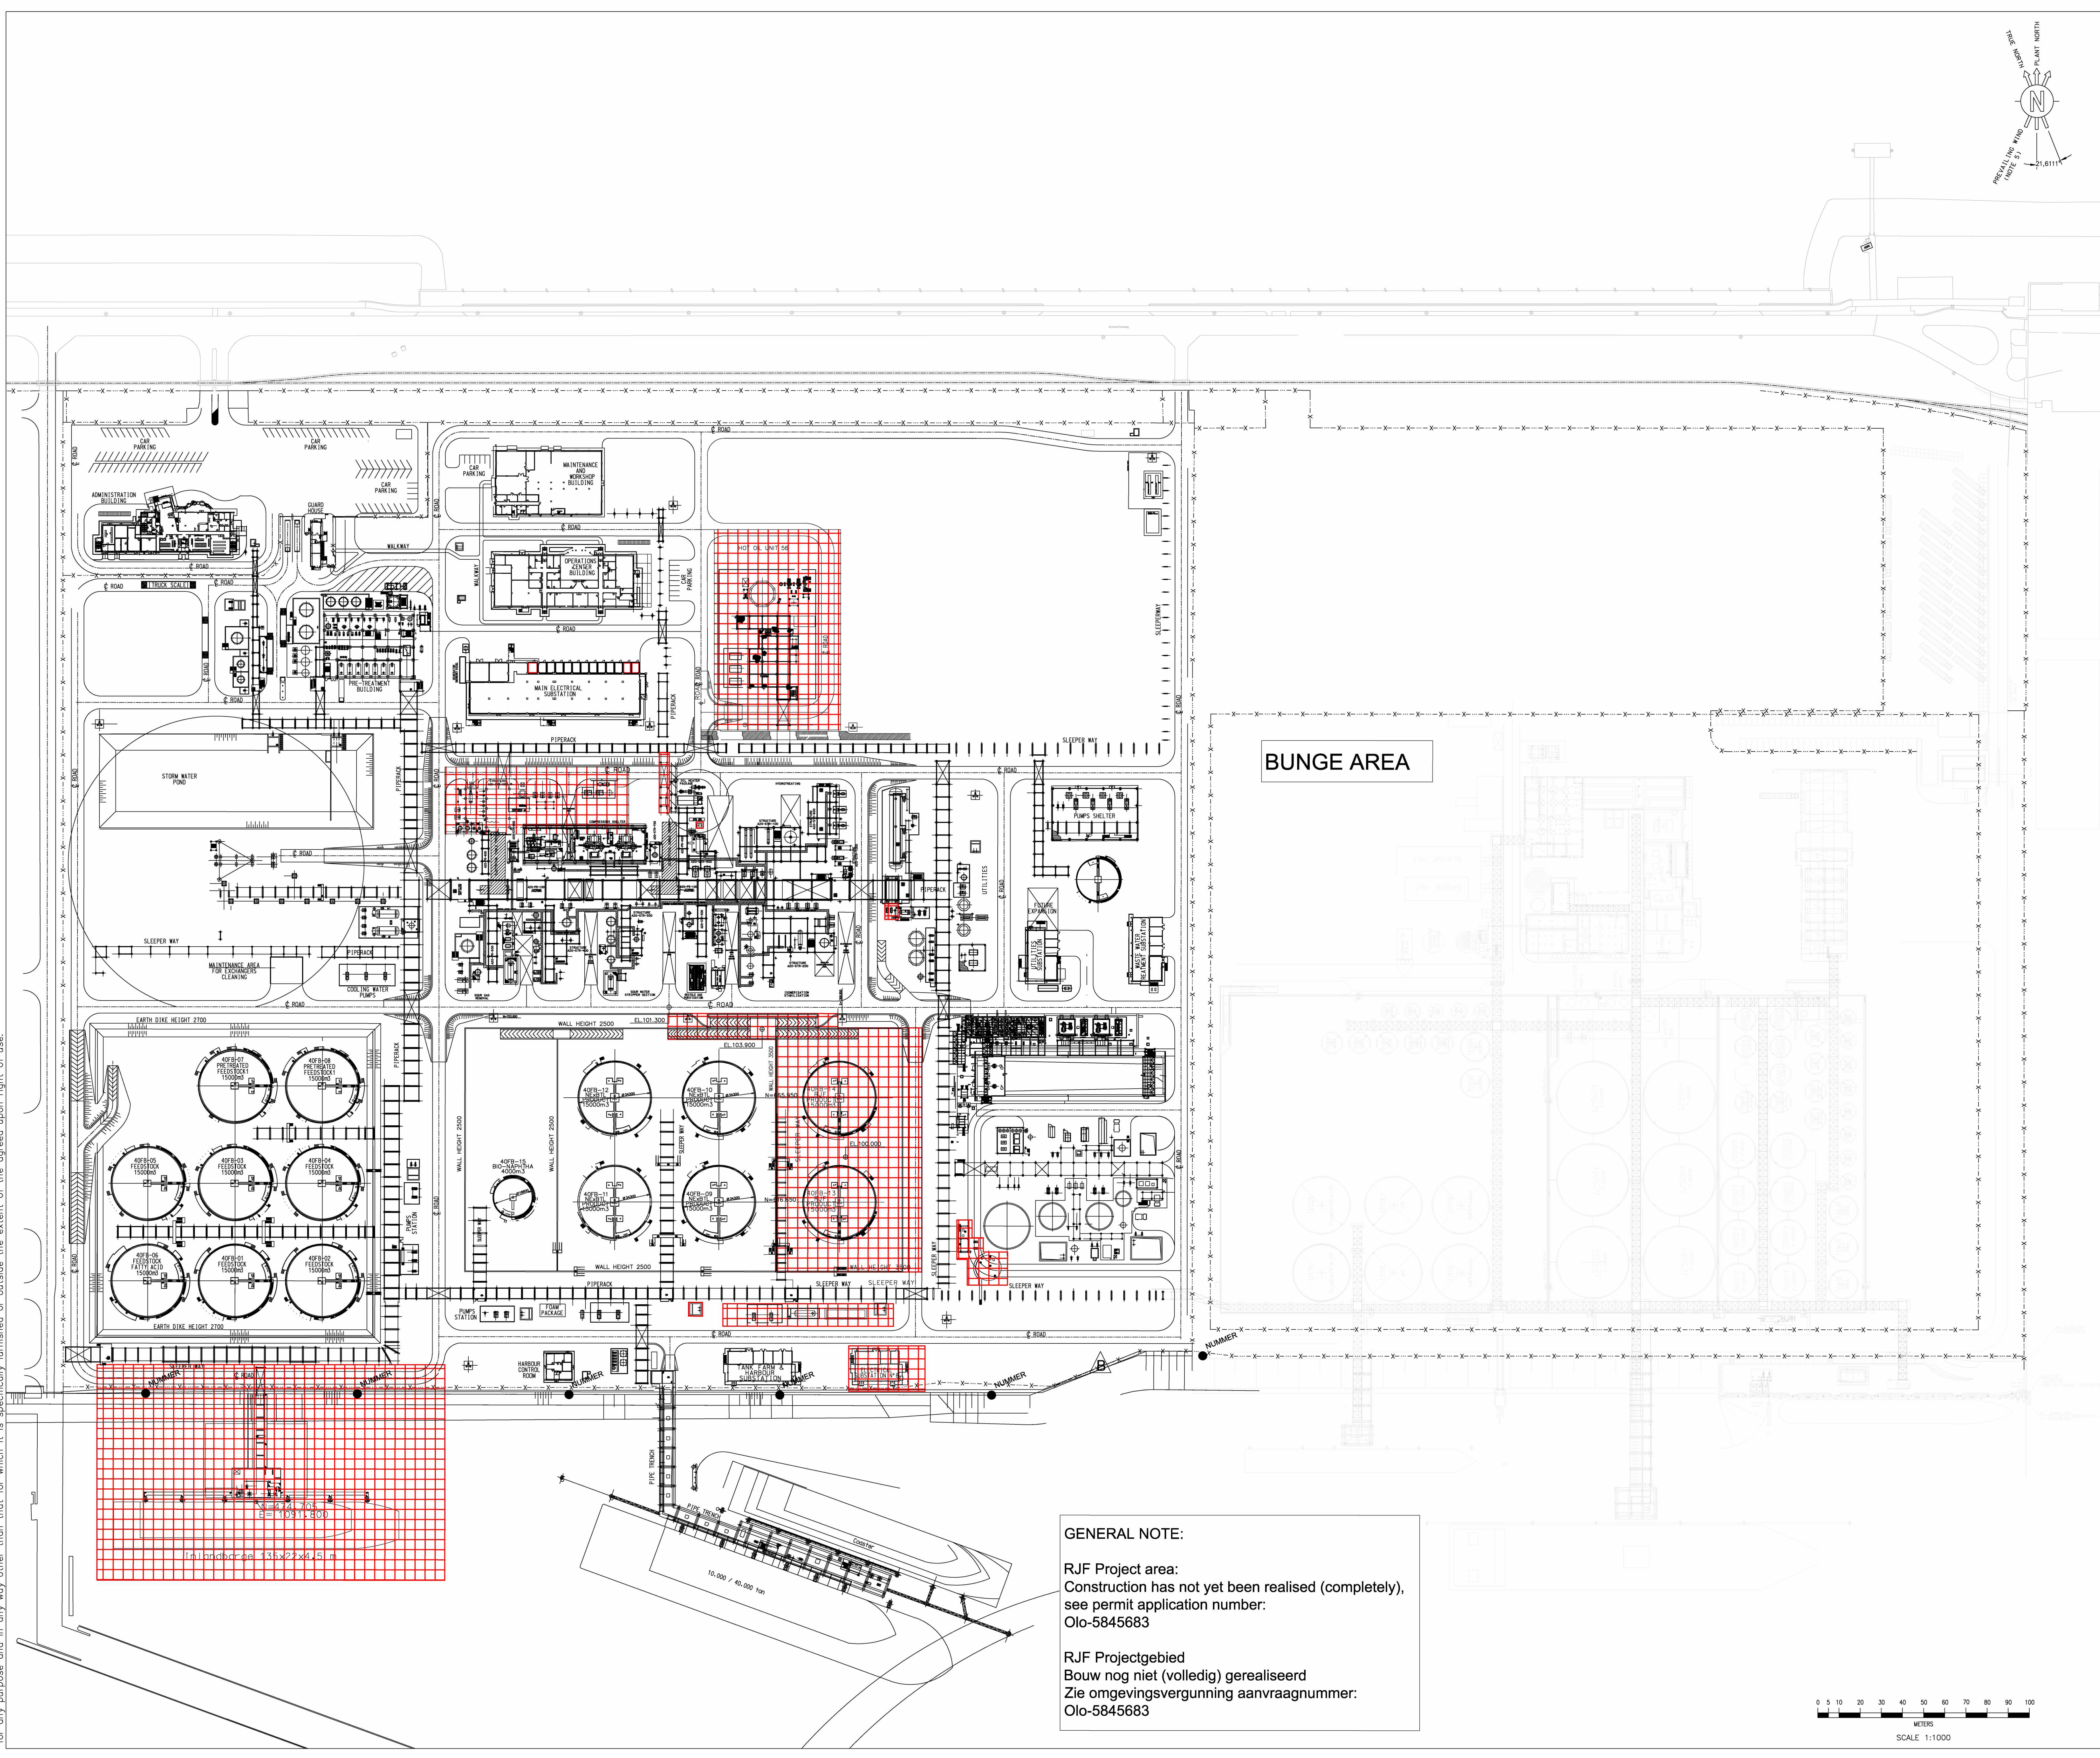


1. COORDINATES ARE REFERRED TO PLANT NORTH.
THE ORIGIN OF THE SYSTEM IS THE OUTER NORTH-WEST CORNER
OF THE PLANT (N=443093 / E=62008) CORRESPONDING TO
N=1000.000 / E=1000.000
2. ALL DIMENSIONS AND ELEVATIONS ARE IN MILLIMETERS AND
360° DEGREES CIRCLE UNLESS OTHERWISE INDICATED
3. ALL COORDINATES ARE IN METERS
4.  DENOTES FENCE LIMIT
5. PREVAILING WIND DIRECTION SOUTH WEST
6.  DENOTES ROAD CROSSING
7.  DENOTES 080871C PROJECT (RUF/WWT)
See permit application number: 010-5845683
Zie Omgevingsvergunning aanvrager: 010-5845683

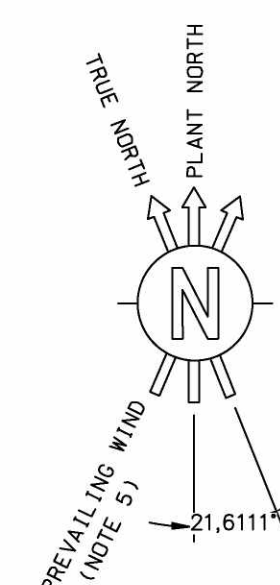

BUNGE AREA

RJF Project area:
Construction has not yet been realised (completely),
see permit application number:
Olo-5845683

RJF Projectgebied
Bouw nog niet (volledig) gerealiseerd
Zie omgevingsvergunning aanvraagnummer:
Olo-5845683

KEY PLAN

082755C-000-DW-0051-0106-01	OVERALL PLOT PLAN
Drawing No	DESCRIPTION
REFERENCE DRAWINGS	

CONFIDENTIAL

A	04-08-2021	ISSUE FOR LOCAL AUTHORITY	Memoirs de M ^r . F. DEANTONIS F. DEANTONIS	W. SAMBOYLAND		JAVHESOT/AUTHO	
REV.	DATE	DESCRIPTION	PREP	KOD	APPR./AUTHORISATION		



RDCG (Rotterdam Capacity Growth) - DEFINITION PHASE
NESTE
GENERAL PLOT PLAN REFINERY AREA
RDCG PROJECT EXISTING - BESTAAND

Scale	Technip Drawing No						Page	Rev.
1/1000	082755C Project	000 Unit	DW Doc.Type	00 Disc	51 Subj	0114 Ser.No	1 of 1	A

NESTE Drawing No.

CAD Mod

TECHNIP ITALY S.p.A. - 00148 ROMA - Viale Castello della Magliana, 68

CAD Model	082755C-000-DW-0051-0114-1-A.dwg
-----------	----------------------------------