


FOR CONTINUATION SEE DRAWING 082755C-081-DW-0051-0001-01

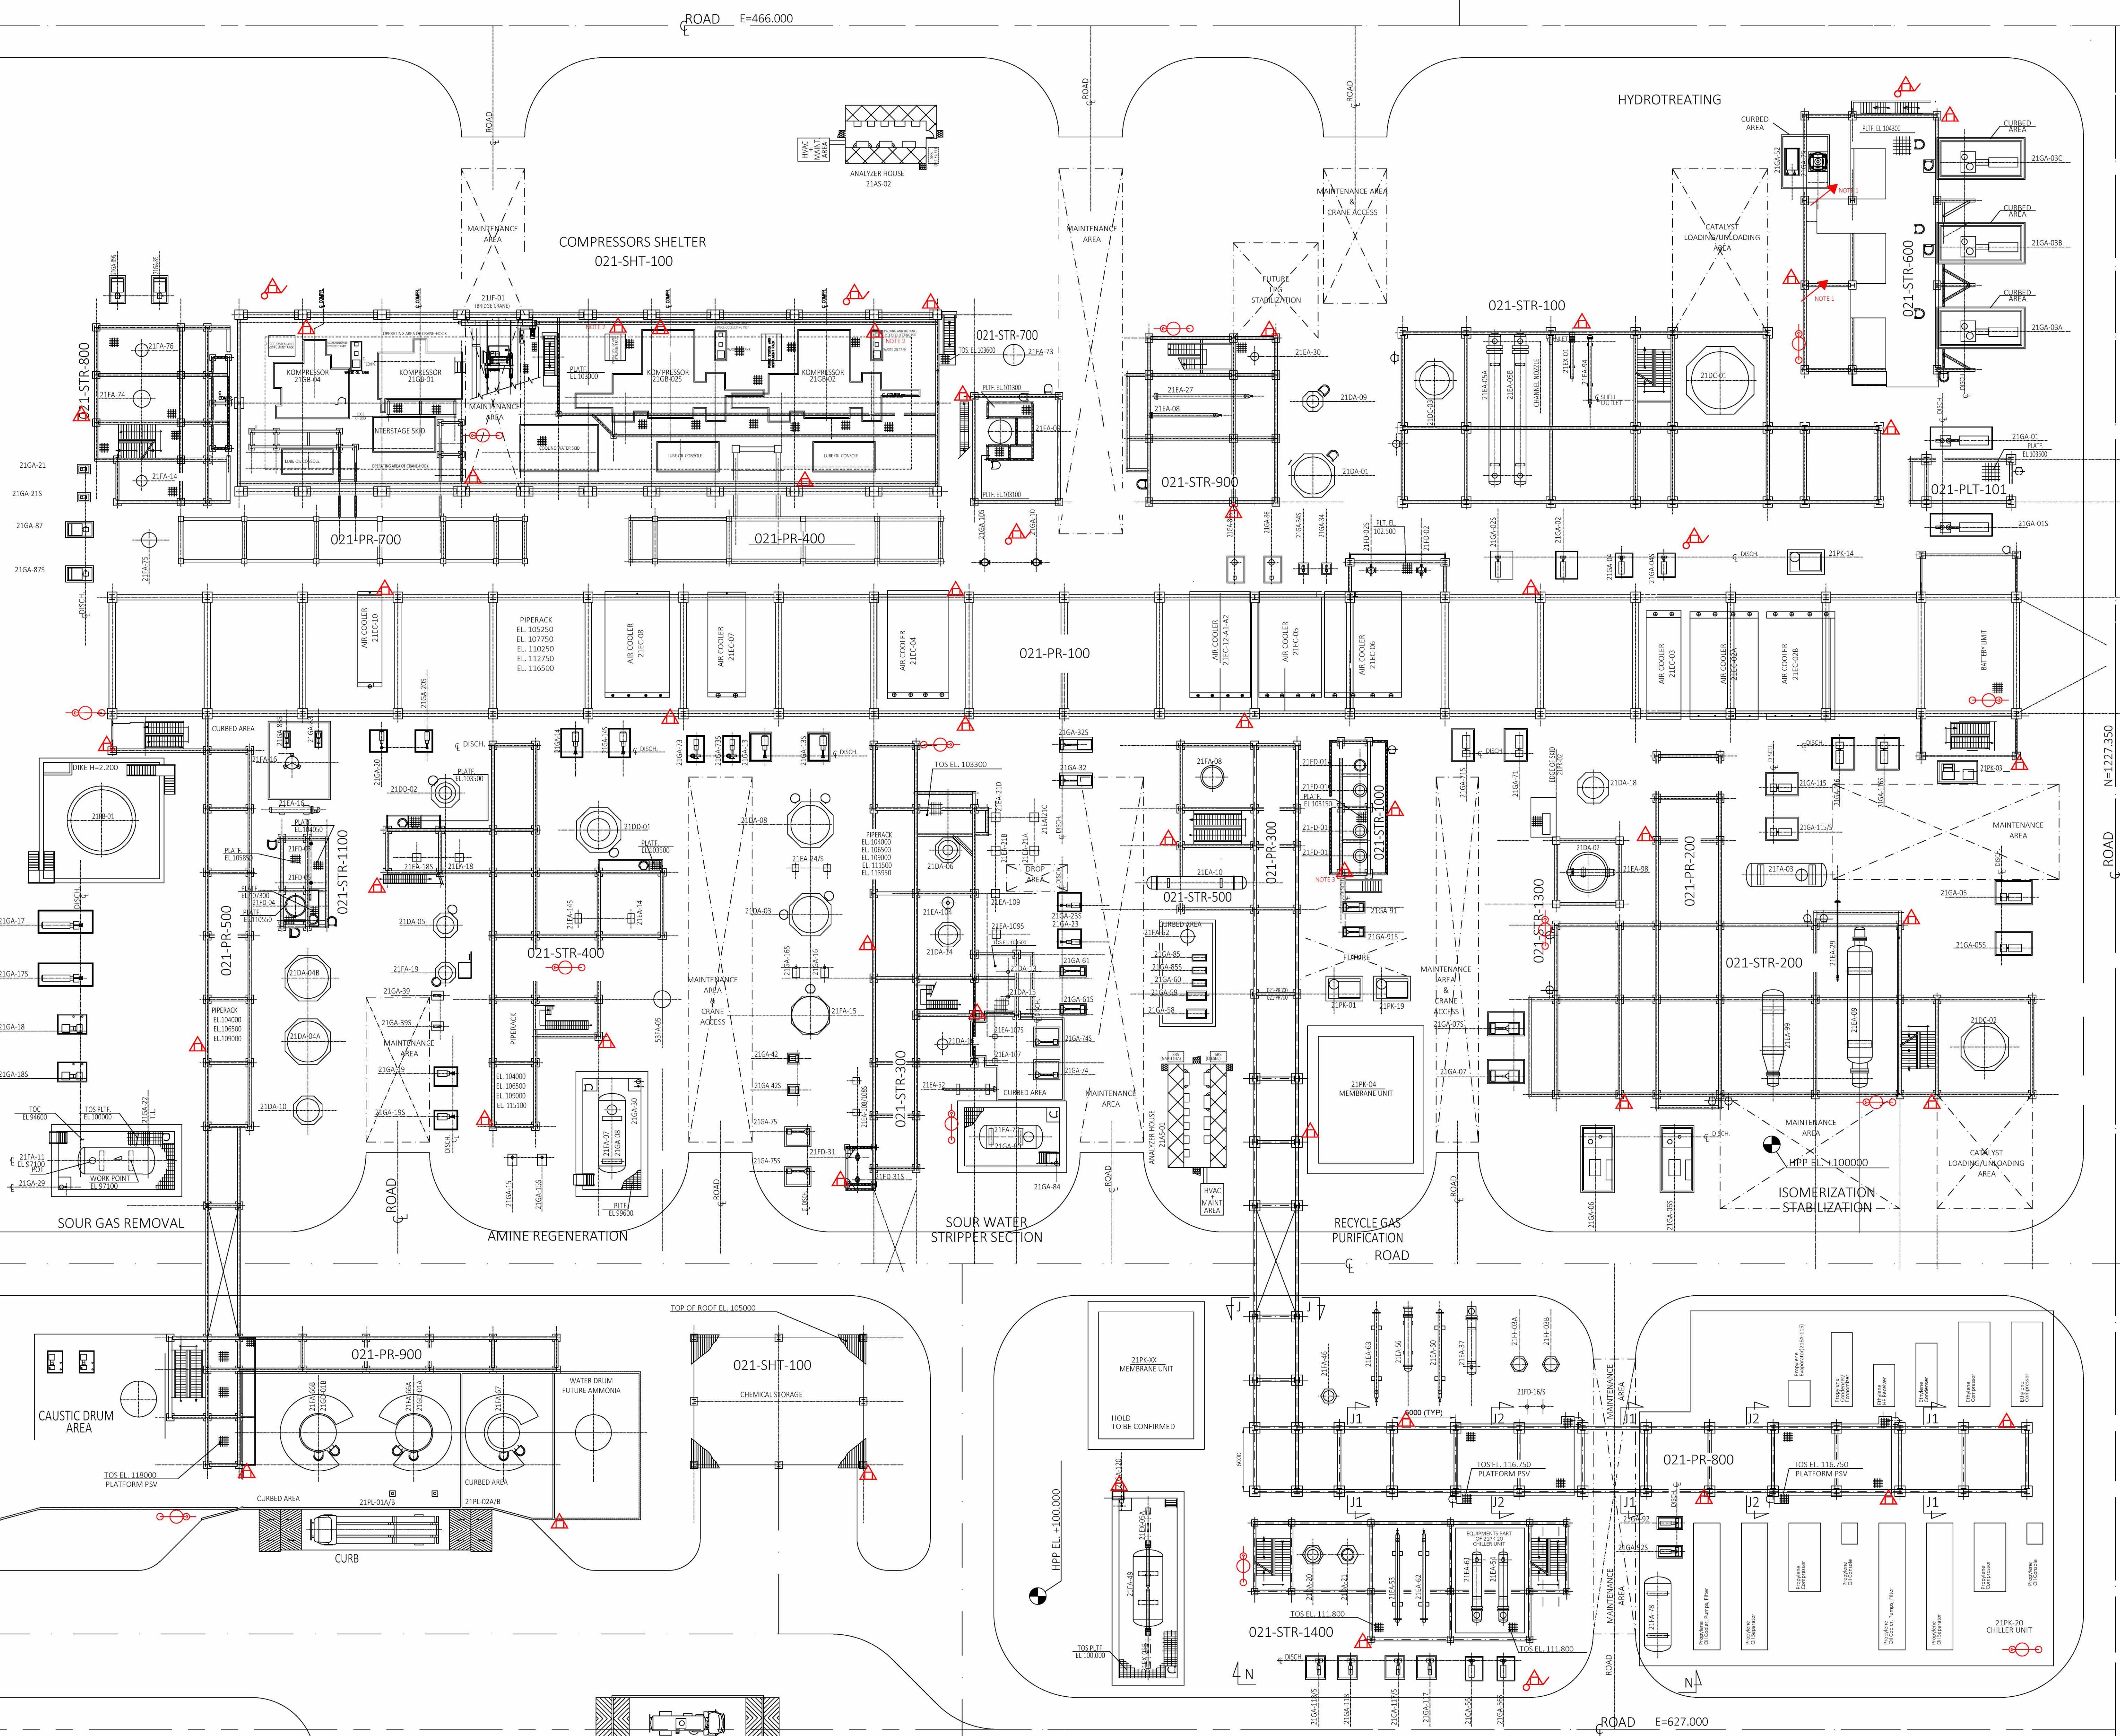

FOR CONTINUATION SEE DRAWING 082755C-076-DW-0051-0001-01

TECHNIP ITALY S.p.A. - 00148 ROMA - Viale Castello della Magliana, 68