


The present document or drawing is property of TECHNIP ITALY S.p.A. and shall not, under any circumstances, be totally or partially, directly or indirectly, transferred, reproduced, copied, disclosed or used, without its prior written consent. For any purpose and in any way other than that for which it is specifically intended or outside the content of this agreement, any use is prohibited.

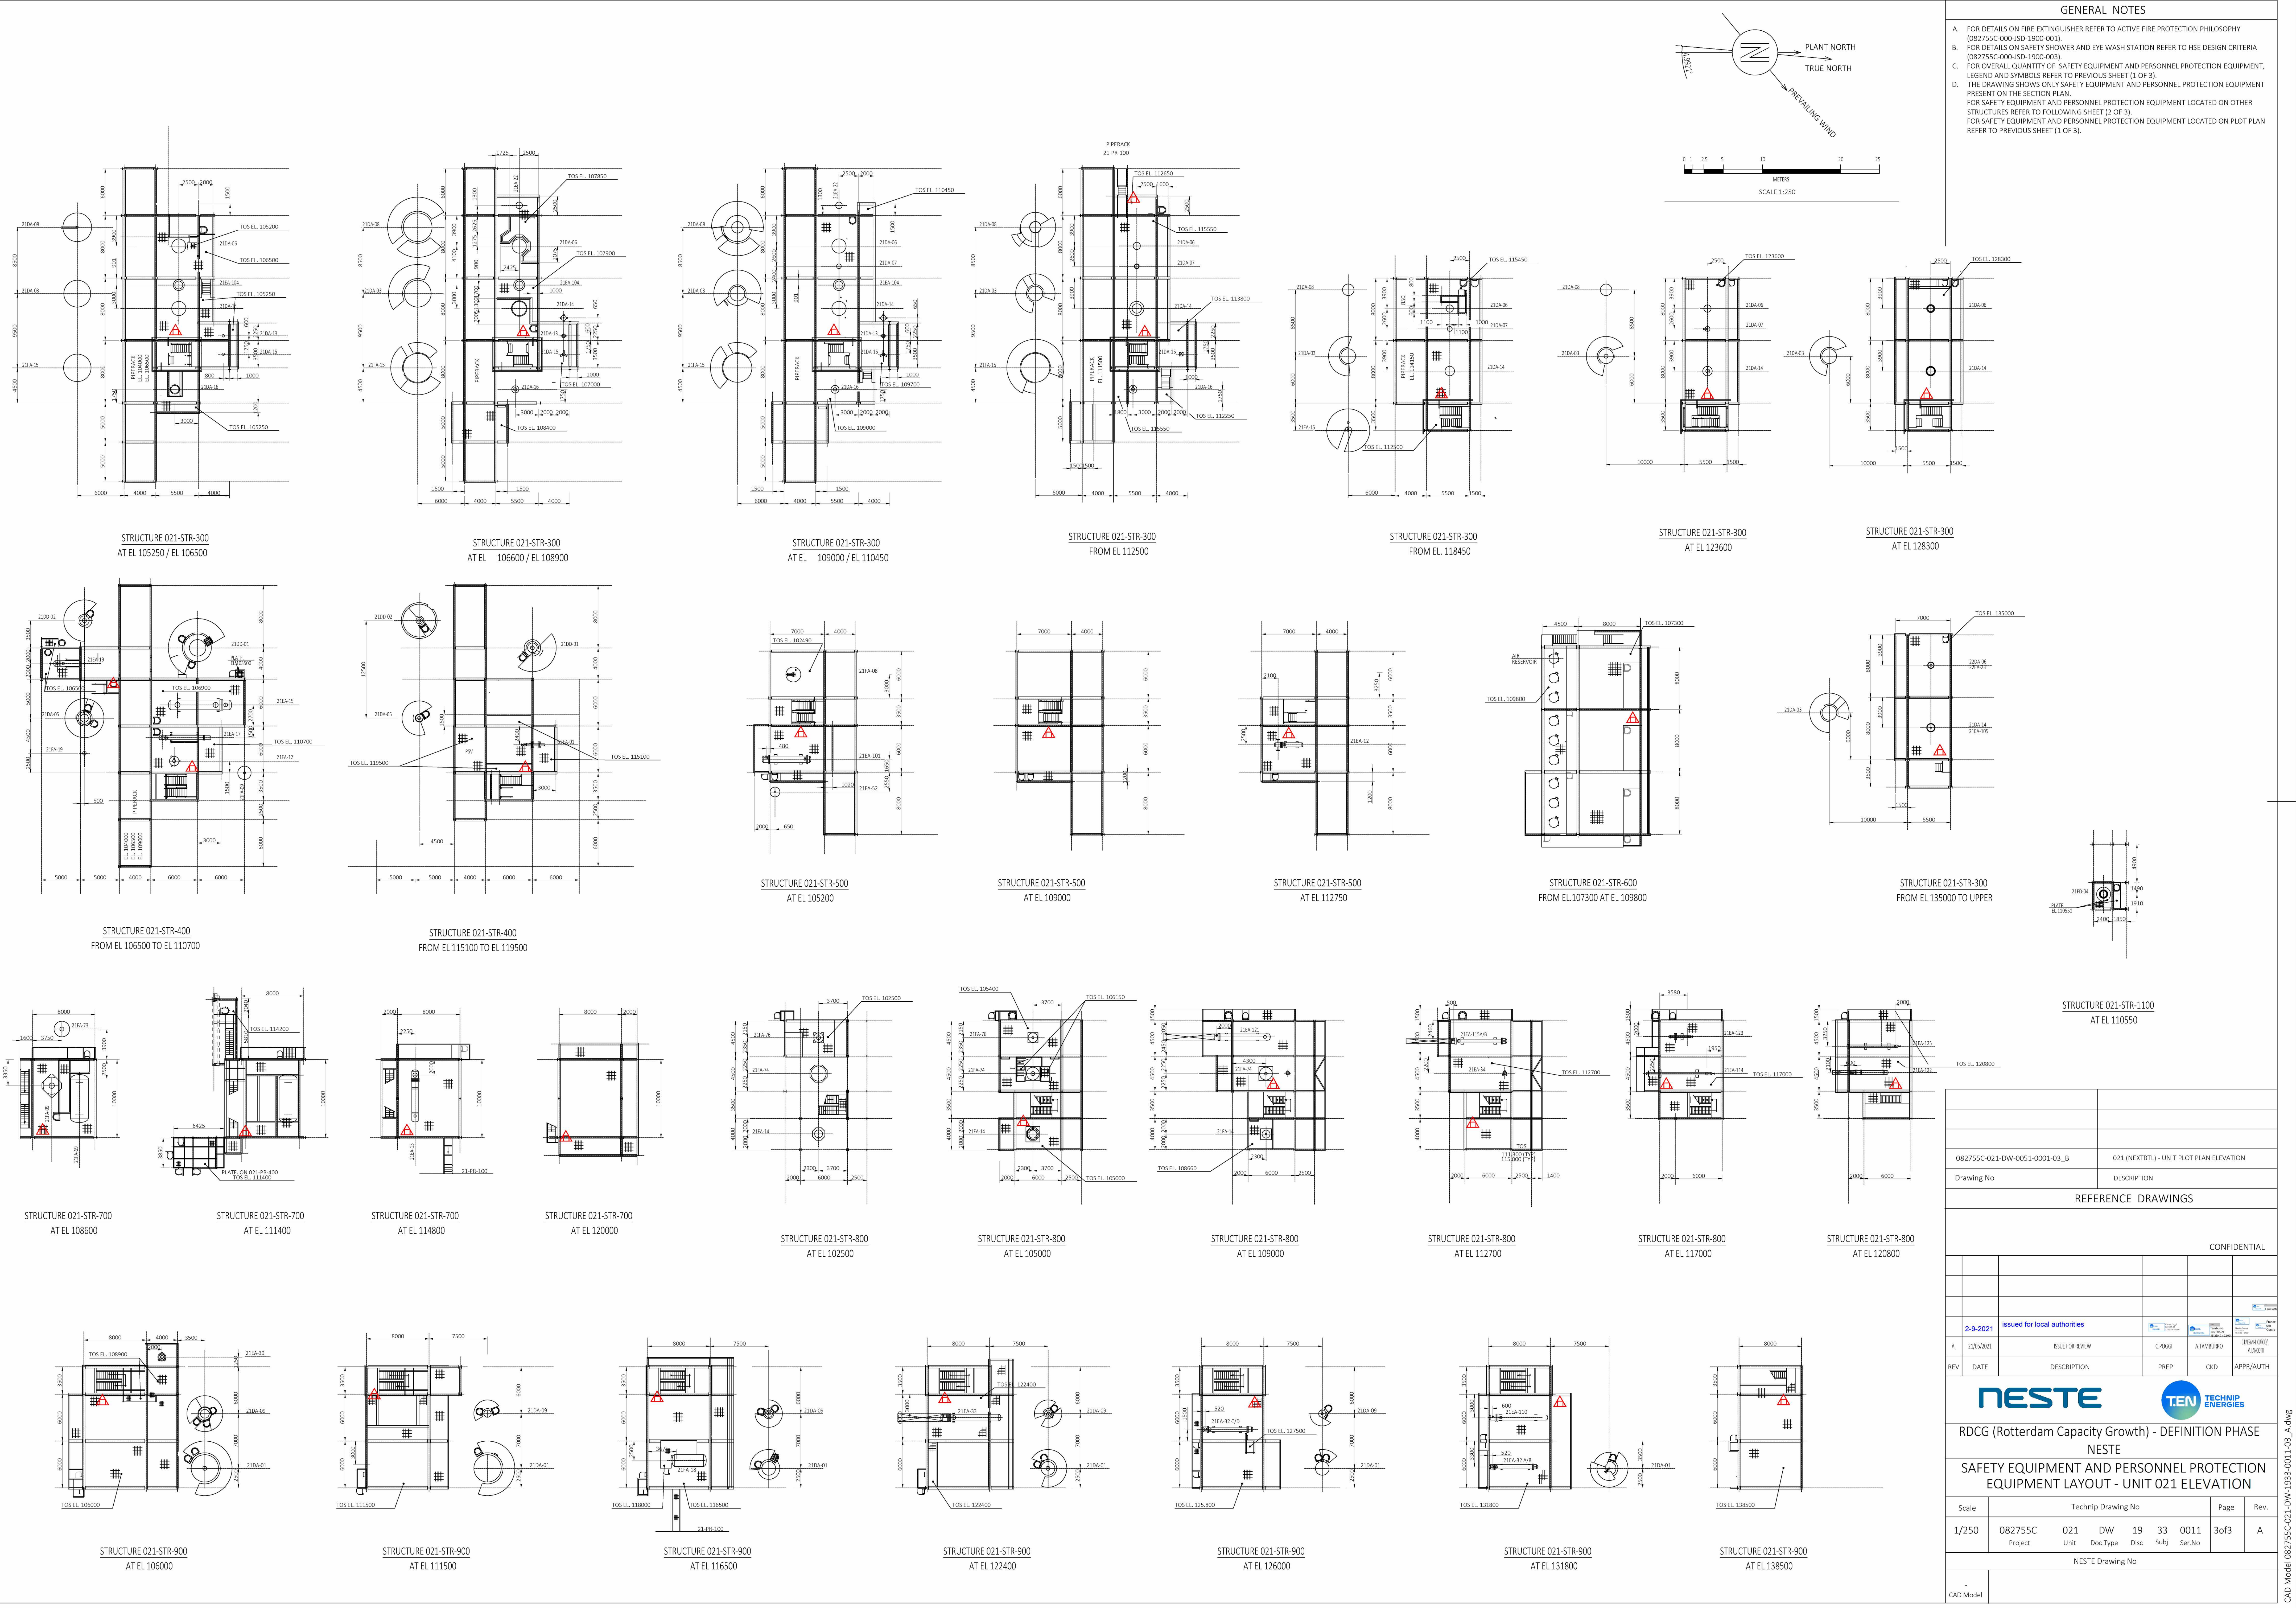

082755C-021-DW-0051-0001-03_B		021 (NEXTBTL) - UNIT PLOT PLAN ELEVATION	
Drawing No		DESCRIPTION	
REFERENCE DRAWINGS			
CONFIDENTIAL			