
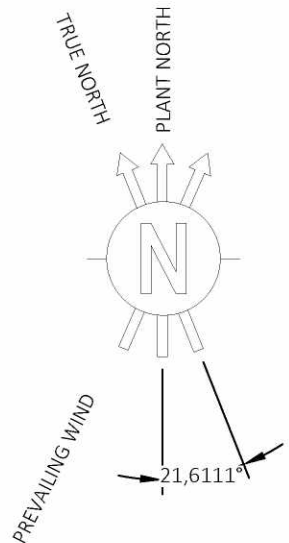


The present document or drawing is property of TECHNIP ITALY S.p.A. and shall not, under any circumstances, be totally or partially, directly or indirectly, transferred, reproduced, copied, disclosed or used, without its prior written consent, for any purpose and in any way other than that for which it is specifically intended or intended to be used.

EQUIPMENT NO.	SERVICE	NOTES
41FB-04	RENEWABLE JET FUEL TANK	
41FB-05	RENEWABLE JET FUEL TANK	
41FB-06	RENEWABLE DIESEL TANK	
41FB-07	RENEWABLE DIESEL TANK	
41FB-08	RENEWABLE DIESEL TANK	
41FB-09	RENEWABLE DIESEL TANK	
41FD-01/S	RJF FILTER	
41FA-01	RJF DRAIN DRUM	
41GA-01/S	RJET LOADING PUMPS	
41GA-02/S	RDIESEL LOADING PUMPS	
41GA-04	DRAIN PUMP	
41GA-05	STORM WATER DRAIN PUMP	INSIDE PIT
41GA-06	TRANSFER PUMP	
41GD-04	41FB-04 MIXER	NOT SHOWN ON PLOT
41GD-05	41FB-05 MIXER	NOT SHOWN ON PLOT
41GD-06	41FB-06 MIXER	NOT SHOWN ON PLOT
41GD-07	41FB-07 MIXER	NOT SHOWN ON PLOT
41GD-08	41FB-08 MIXER	NOT SHOWN ON PLOT
41GD-09	41FB-09 MIXER	NOT SHOWN ON PLOT
41FF-01/S	RJF WATER COALESCER	

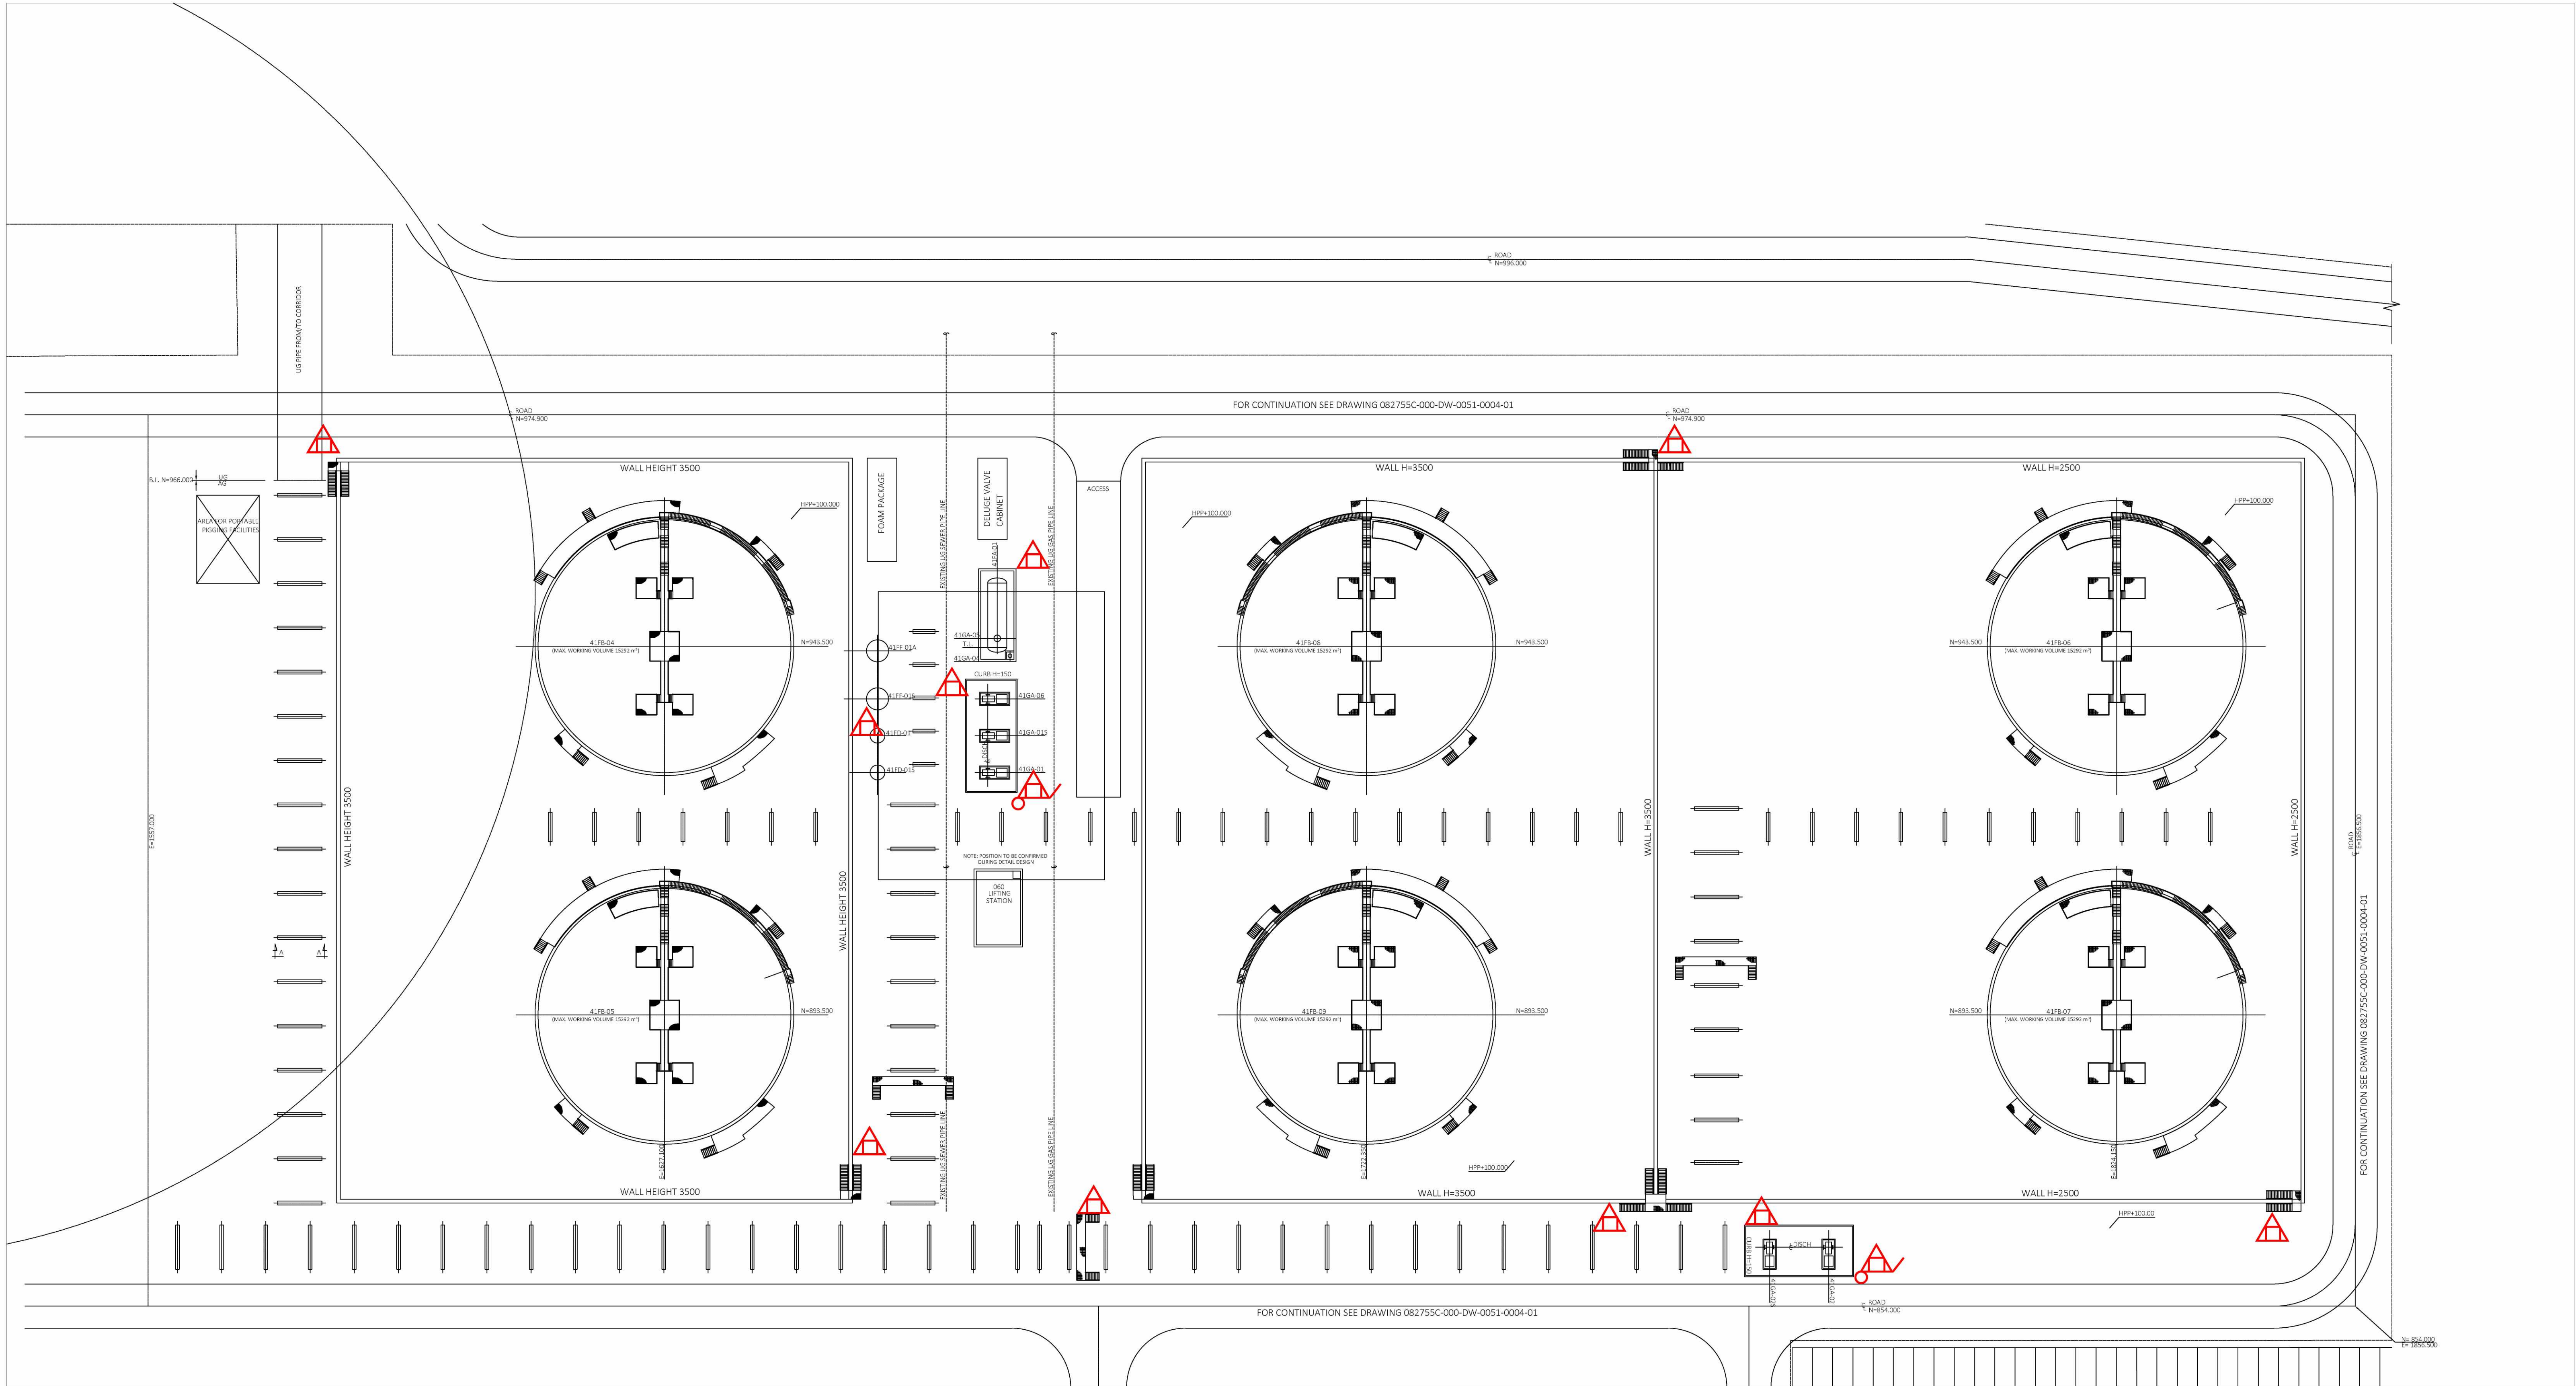

GENERAL NOTES


A. FOR DETAILS ON FIRE EXTINGUISHER REFER TO ACTIVE FIRE PROTECTION PHILOSOPHY (082755C-000-150-1900-001).

B. FOR DETAILS ON SAFETY SHOWER AND EYE WASH STATION REFER TO HSE DESIGN CRITERIA (082755C-000-150-1900-003).

NOTES

LEGEND AND SYMBOLS:

SYMBOLS	DESIGNATION	QTY
	SAFETY SHOWER & EYE WASH STATION (SS)	0
	PORTABLE EXTINGUISHER 12 kg	10
	WHEELED EXTINGUISHER 50 kg	2
	STEAM LANCE	0

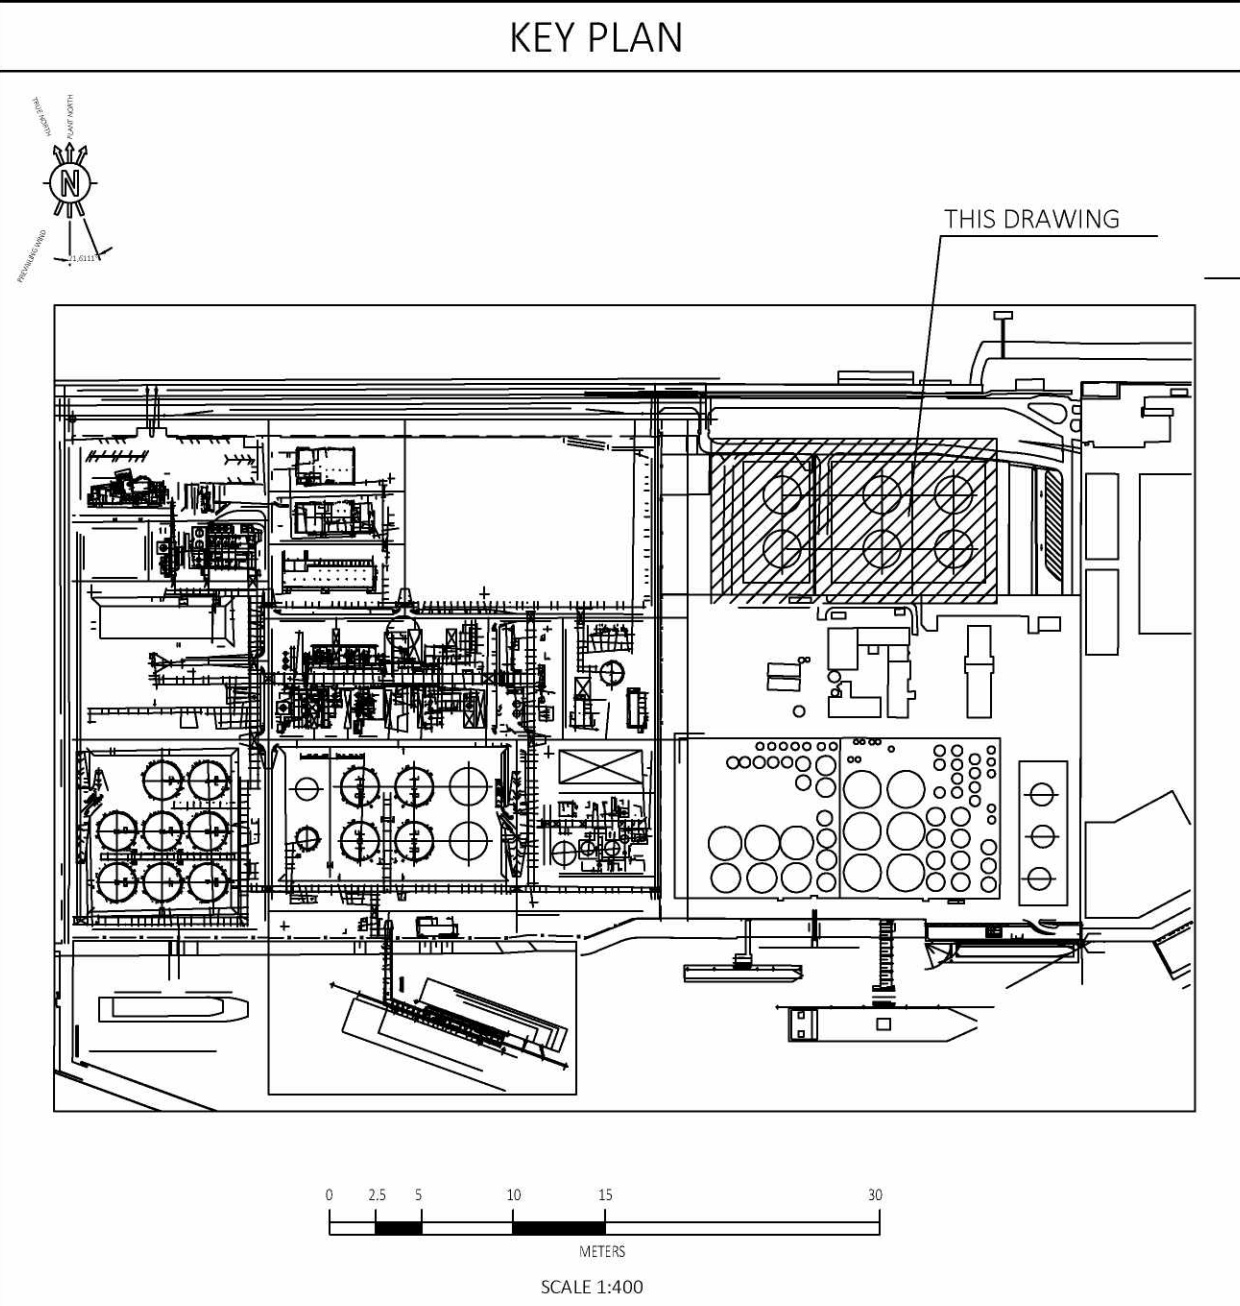

082755C-041-DW-0051-0001-01_C		041 (NEW TANK FARM - REFINERY) UNIT PLOT PLAN	
Drawing No		DESCRIPTION	
REFERENCE DRAWINGS			
CONFIDENTIAL			
	2-9-2021	issued for local authorities	  
A	14/05/2021	ISSUE FOR REVIEW	C POGGI A.TAMBURO ENGINEER / CHECK / IN CHARGE
REV	DATE	DESCRIPTION	PREP CKD APPR/AUTH

NESTE

T.E.N. TECHNIP ENERGIES

RDCG (Rotterdam Capacity Growth) - DEFINITION PHASE

NESTE

SAFETY EQUIPMENT AND PERSONNEL PROTECTION EQUIPMENT LAYOUT - UNIT 041

Scale	Technip Drawing No					Page	Rev.
1/400	082755C Project	041 Unit	DW Doc.Type	19 Disc	33 Subj	0011 Ser.No	1of1 A
NESTE Drawing No							
CAD Model							

DO NOT USE AS PLOT PLAN VALID FOR SAFETY EQUIPMENT AND PERSONNEL PROTECTION EQUIPMENT ONLY