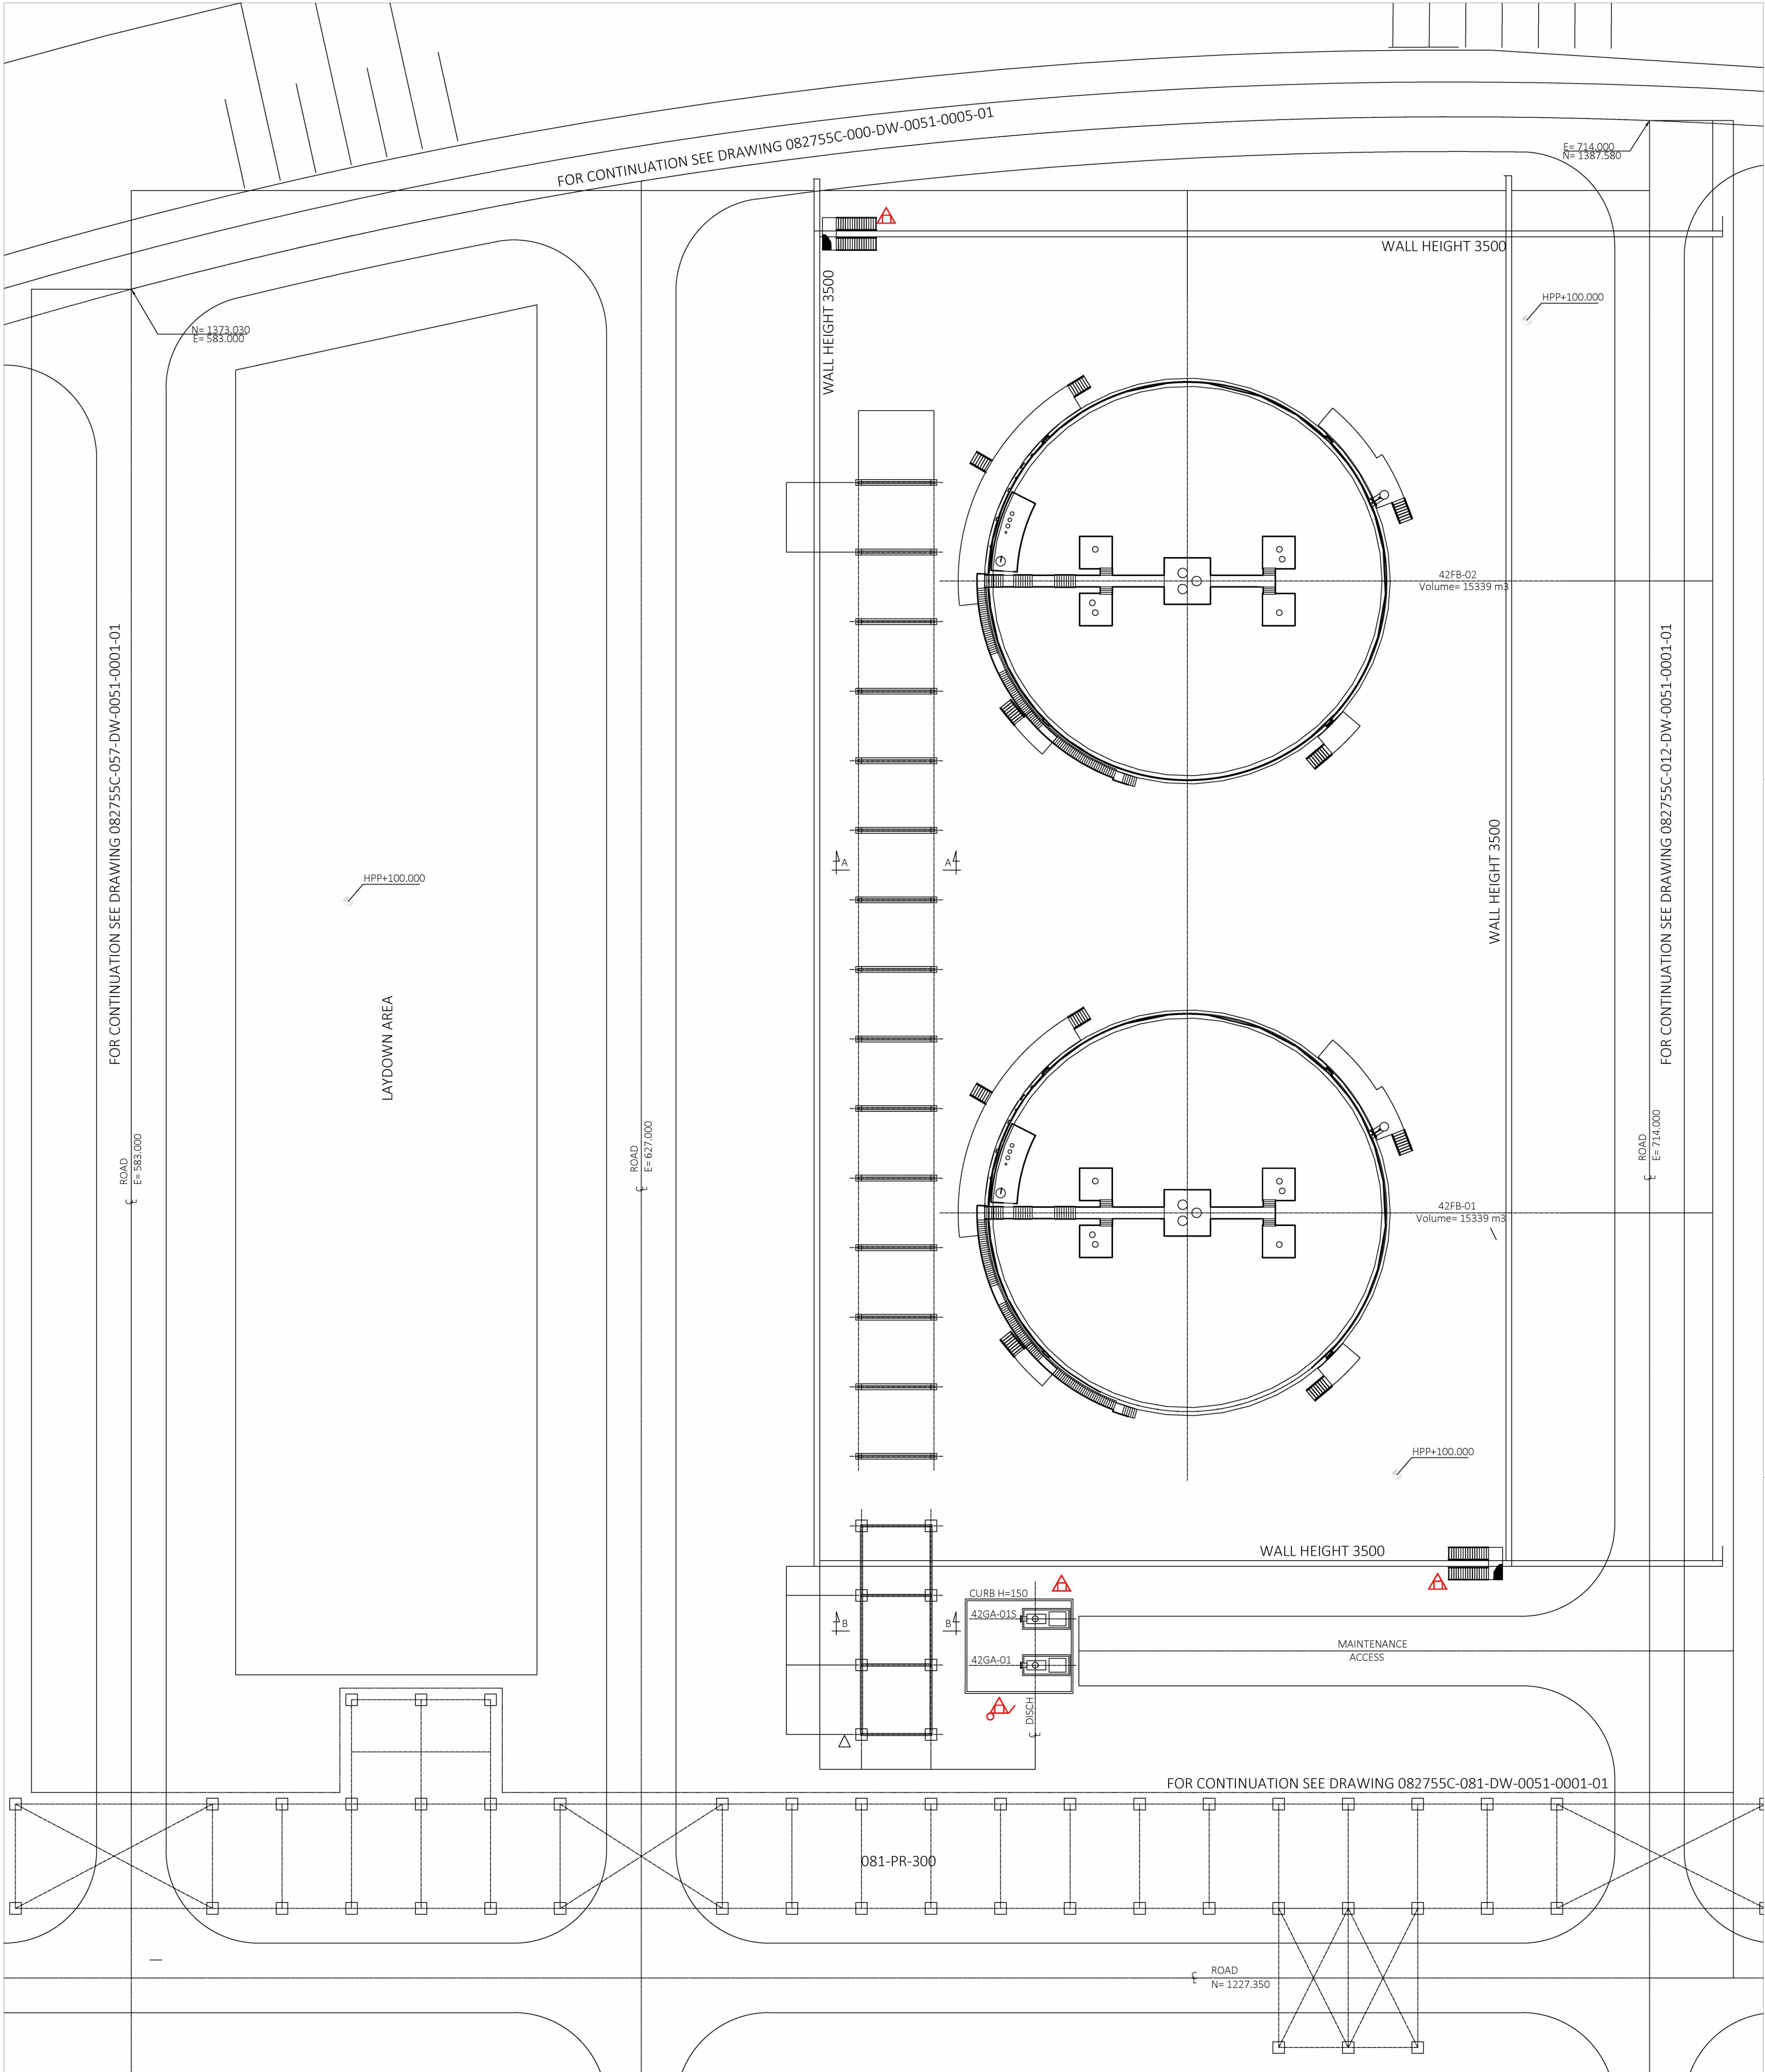
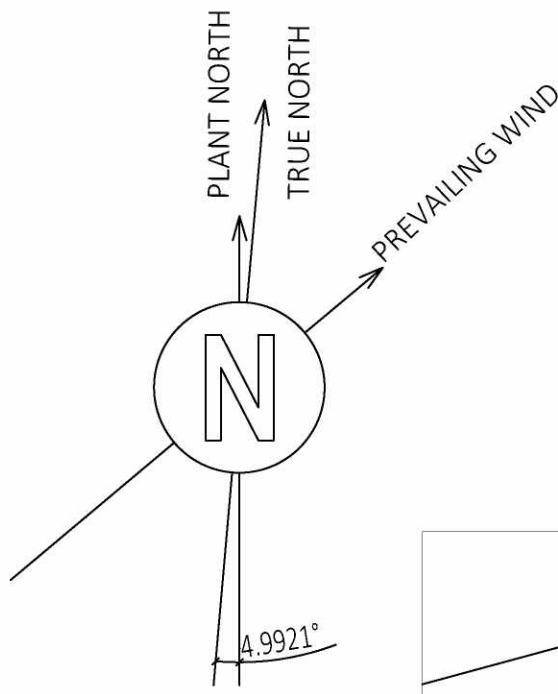


The present document or drawing is property of TECHNIP ITALY S.p.A. and shall not, under any circumstances, be totally or partially, directly or indirectly, transferred, reproduced, copied, disclosed or used, without its prior written consent, for any purpose and in any way other than that for which it is specifically prepared or outside the extent of this agreed upon right of use.

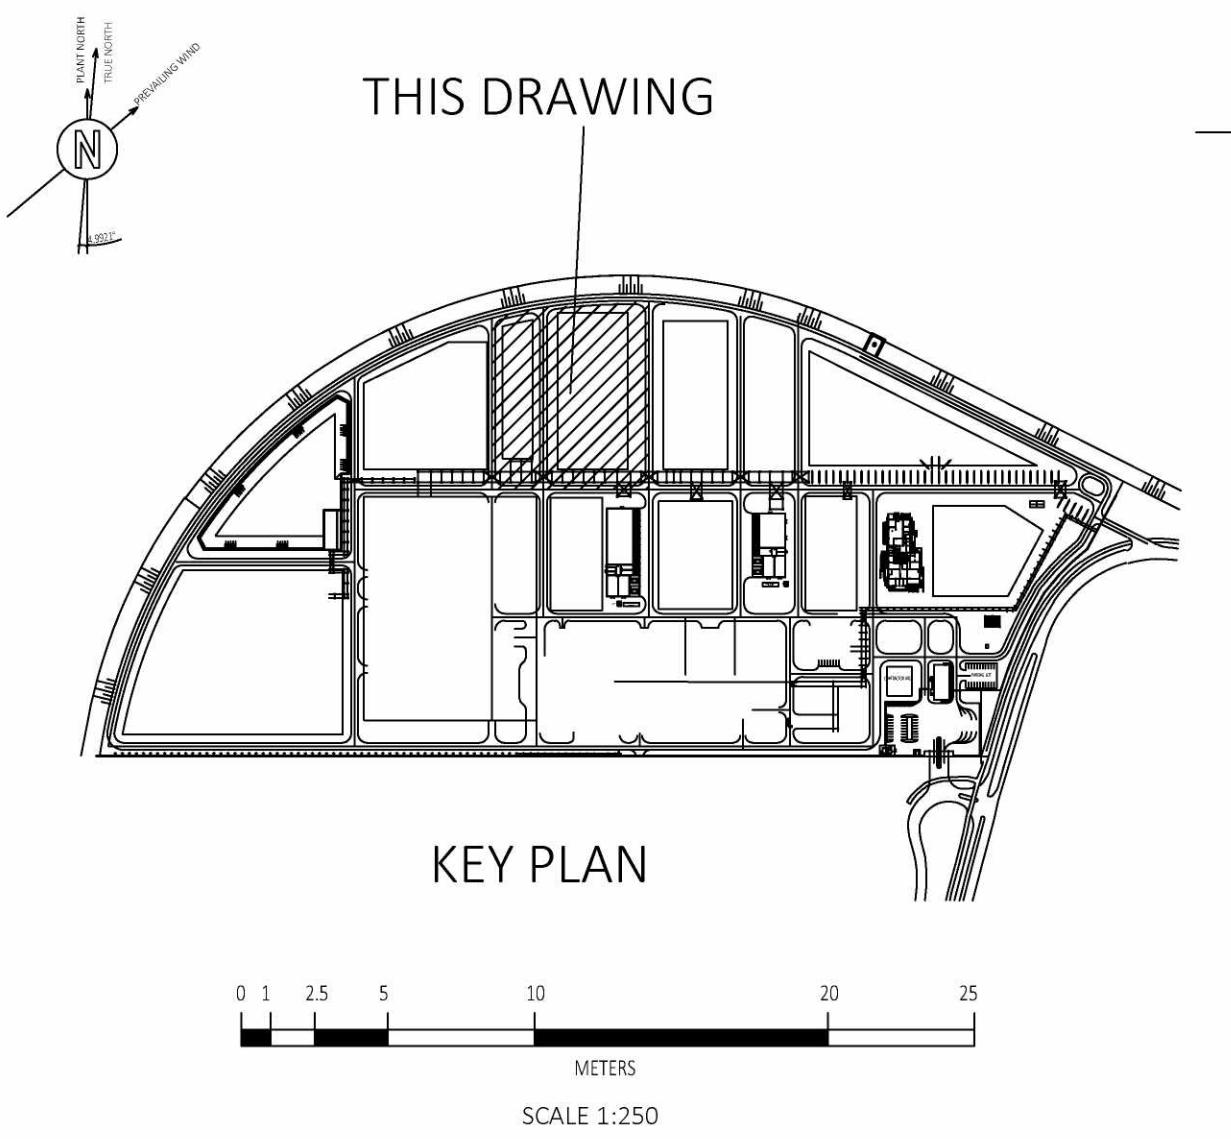
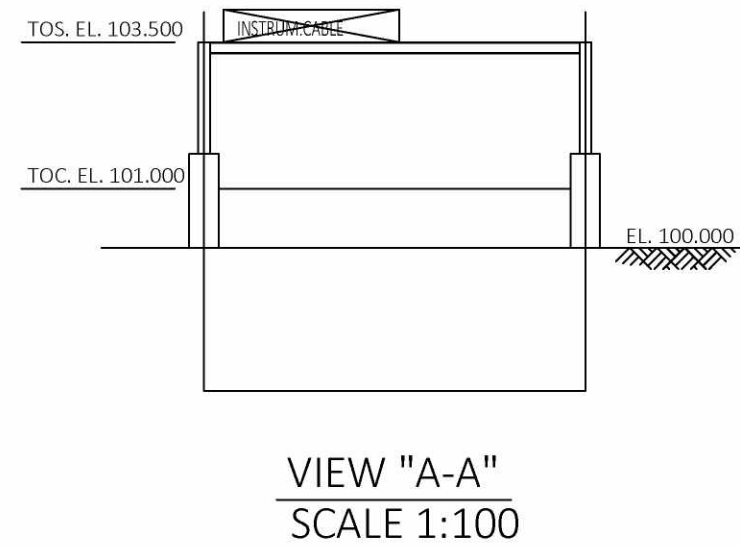
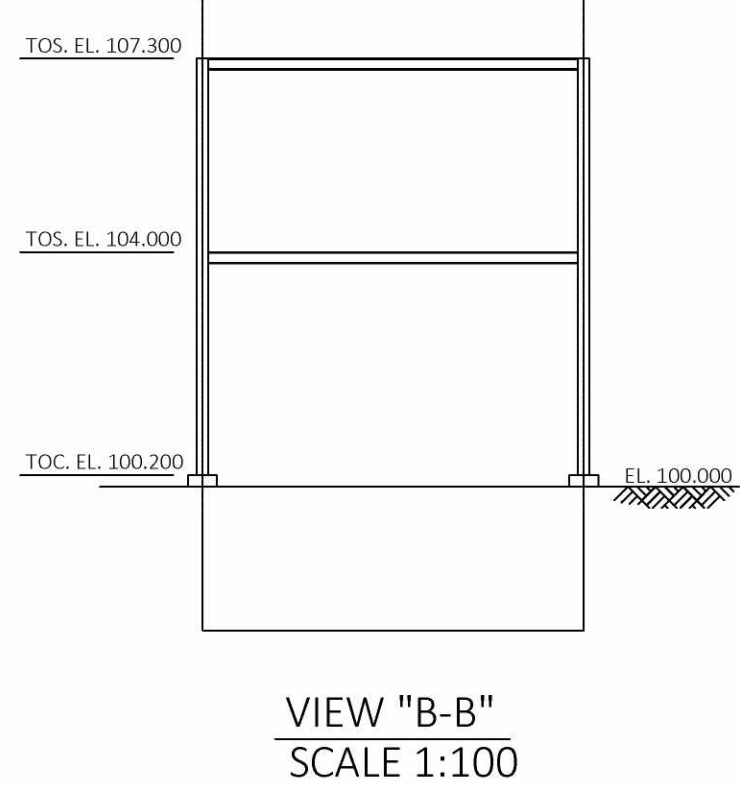






DO NOT USE AS PLOT PLAN VALID FOR
SAFETY EQUIPMENT AND PERSONNEL PROTECTION EQUIPMENT ONLY

EQUIPMENT NO.	SERVICE	NOTES
42FB-01	INTERMEDIATE TANK	
42FB-02	INTERMEDIATE TANK	
42GA-01/S	NEXBTL2 UNIT FEED PUMPS	
42GD-01 A/B	TANK MIXER	INSIDE 42FB-01
42GD-02 A/B	TANK MIXER	INSIDE 42FB-02
42EB-01	42FB-01 HEATING COIL	NOT SHOWN ON PLOT
42EB-02	42FB-02 HEATING COIL	NOT SHOWN ON PLOT

- GENERAL NOTES
- A. FOR DETAILS ON FIRE EXTINGUISHER REFER TO ACTIVE FIRE PROTECTION PHILOSOPHY (082755C-000-JSD-1900-001).
- B. FOR DETAILS ON SAFETY SHOWER AND EYE WASH STATION REFER TO HSE DESIGN CRITERIA (082755C-000-JSD-1900-003).

NOTES		
LEGEND AND SYMBOLS:		
SYMBOLS	DESIGNATION	QTY
	SAFETY SHOWER & EYE WASH STATION (SS)	0
	PORTABLE EXTINGUISHER 12 kg	3
	WHEELED EXTINGUISHER 50 kg	1
	STEAM LANCE	0



082755C-042-DW-0051-0001-01_B		042 (TANK FARM MNA) - UNIT PLOT PLAN				
Drawing No		DESCRIPTION				
REFERENCE DRAWINGS						
CONFIDENTIAL						
	2-9-2021	issued for local authorities				
A	14/05/2021	ISSUE FOR REVIEW	C.POGGI	A.TAMBURO	C.FERRI	
REV	DATE	DESCRIPTION	PREP	CHKD	APPR/AUTH	
						
RDCG (Rotterdam Capacity Growth) - DEFINITION PHASE						
NESTE						
SAFETY EQUIPMENT AND PERSONNEL PROTECTION						
EQUIPMENT LAYOUT- UNIT 042						
Scale	Technip Drawing No				Page	Rev.
1/250	082755C	042	DW	19	33	0011
	Project	Unit	Doc.Type	Disc	Subj	Ser.No
NESTE Drawing No						1of1
-						
CAD Model						