
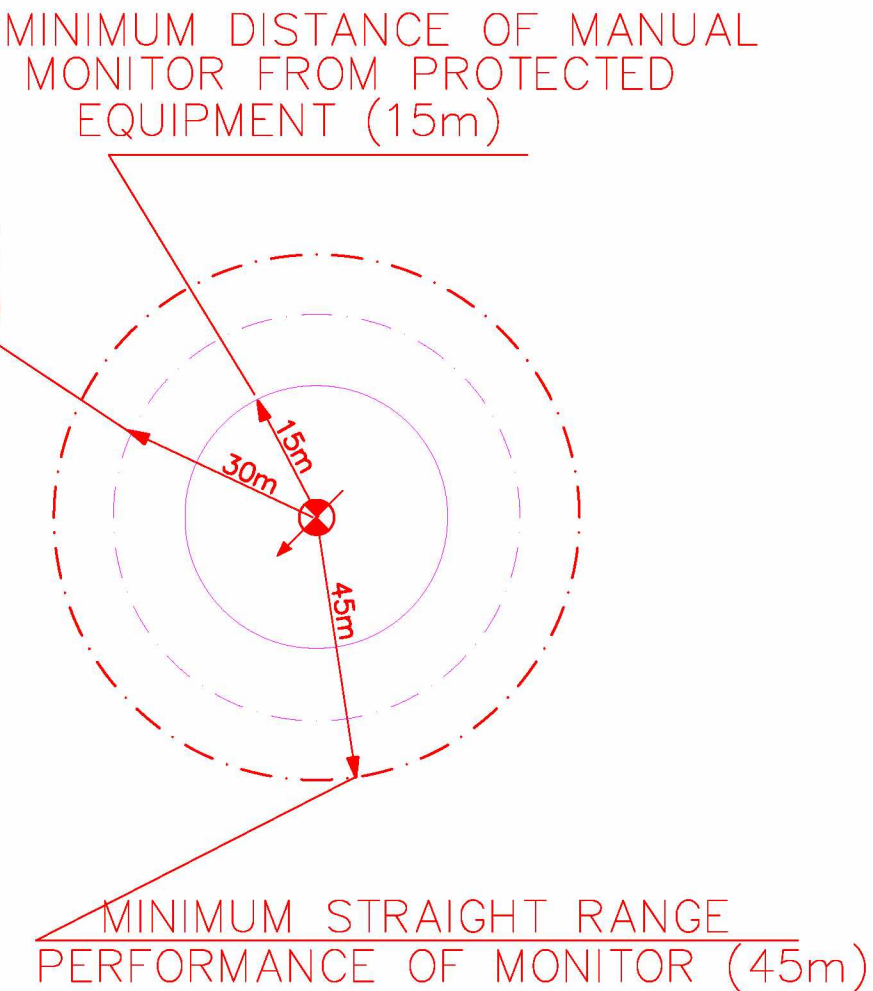


| EQUIPMENT NO. | SERVICE                           | NOTE                   |
|---------------|-----------------------------------|------------------------|
| 67FA-01       | DRY FLAME KO DRUM                 |                        |
| 67FA-02       | WET FLARE KO DRUM                 |                        |
| 67CB-01X      | FLARE STACK                       |                        |
| 67PK-01       | FLARE PKG                         |                        |
| 67LCP-001     | CHT ELECTRIC IGNITION LOCAL PANEL |                        |
|               |                                   |                        |
| 67GA-01/S     | DRY FLAME K.O. DRUM PUMPS         |                        |
| 67GA-02/S     | WET FLAME K.O. DRUM PUMPS         |                        |
|               |                                   |                        |
| 67EB-01       | DRY FLAME K.O. DRUM HEATING COIL  | NOT SHOWN ON PLOT PLAN |
| 67EB-02       | DRY FLAME K.O. DRUM COIL          | NOT SHOWN ON PLOT PLAN |

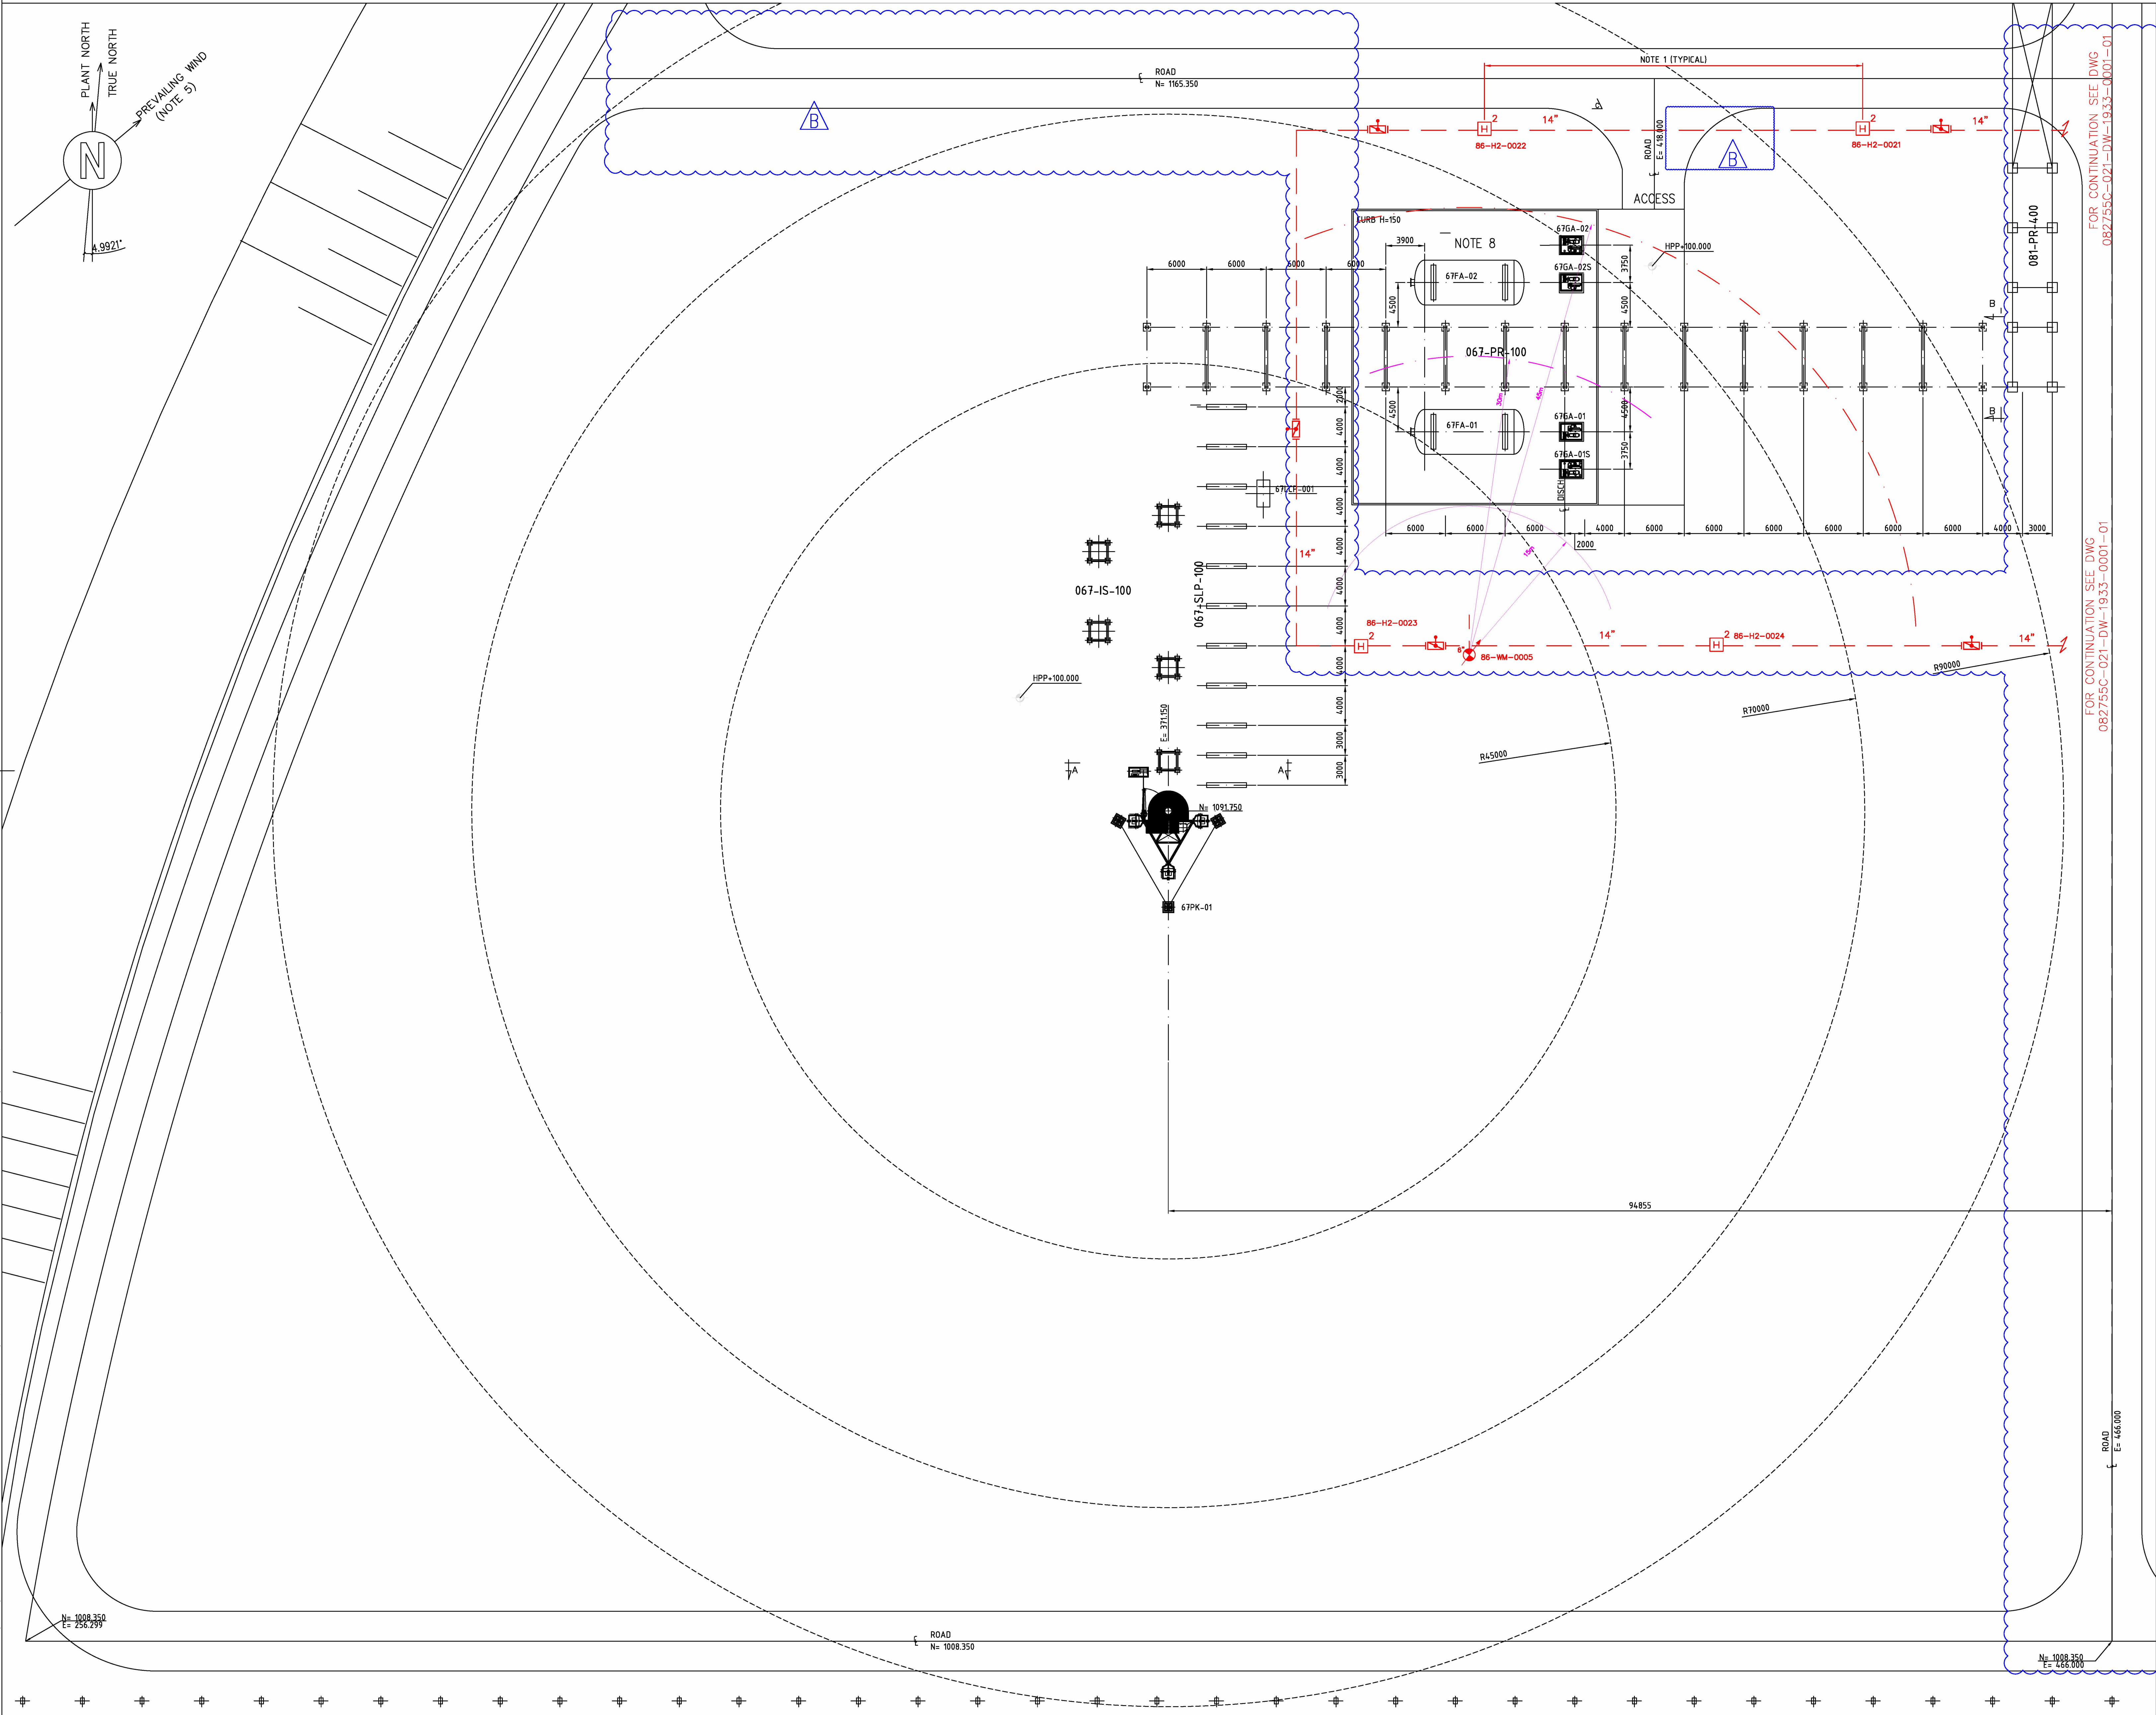


| GENERAL NOTES |   |
|---------------|---|
| A.            | FOR DETAILS ON ACTIVE FIRE PROTECTION REFER TO "ACTIVE FIRE PROTECTION PHILOSOPHY" (082755C-000-JD-1900-0001). |
| B.            | HYDRANT CONNECTION TO FIREWATER MAIN RING IS 6".                                                               |

| NOTES |   |
|-------|---|
| 1.    | MAXIMUM DISTANCE BETWEEN TWO HYDRANTS SHALL NOT EXCEED 40 METERS. HOWEVER, SINCE HYDRANTS SHALL NOT BE INSTALLED ALONG ENTIRE FIREWATER RING, CASE BY CASE EVALUATION HAS BEEN CONDUCTED. THEREFORE DISTANCE OF 40 METERS BETWEEN HYDRANTS IS NOT ALWAYS RESPECTED IN UNIT 067. |
| 2.    | MAXIMUM DISTANCE OF PIPING BETWEEN TWO PIVS SHALL BE NO MORE THAN 60 METERS AND SUCH THAT NO MORE THAN THREE FIRE PROTECTION DEVICES (MONITORS, HYDRANTS, FIXED SPRAY SYSTEM) ARE OUT OF SERVICE.                                                                               |

| LEGEND  |                                                      |                |
|---------|------------------------------------------------------|----------------|
| SYMBOLS | DESIGNATION                                          | QTY.           |
|         | TWO WAY HYDRANT (H2)                                 | 4              |
|         | FOUR WAY HYDRANT (H4)                                | 0              |
|         | HOSE BOX (HB)                                        | 0              |
|         | HYDRANT WITH MONITOR (HM)                            | 0              |
|         | MANUAL FOAM-WATER MONITOR (FM)                       | 1              |
|         | ELEVATED REMOTE CONTROL WATER MONITOR (EWM)          | 0              |
|         | REMOTE CONTROL WATER MONITOR WITH TOWER (TWM)        | 0              |
|         | REMOTE CONTROL FOAM-WATER MONITOR (FWM)              | 0              |
|         | MANUAL FOAM-WATER MONITOR (FM)                       | 0              |
|         | FOAM CONTAINER (FC)                                  | 0              |
|         | DRY RISIN WATER WITH BREACHING INLET CONNECTION (DR) | 0              |
|         | HOSE REEL (HR)                                       | 0              |
|         | DELUGE VALVE (DV)                                    | 0              |
|         | POST INDICATOR VALVE (PI)                            | 5              |
|         | FIXED SPRAY SYSTEM                                   | 0              |
|         | FIRE WATER U/G LINE                                  | NOT APPLICABLE |
|         | FIRE WATER A/G LINE                                  | NOT APPLICABLE |

DO NOT USE AS PLOT PLAN VALID FOR FIREFIGHTING ONLY

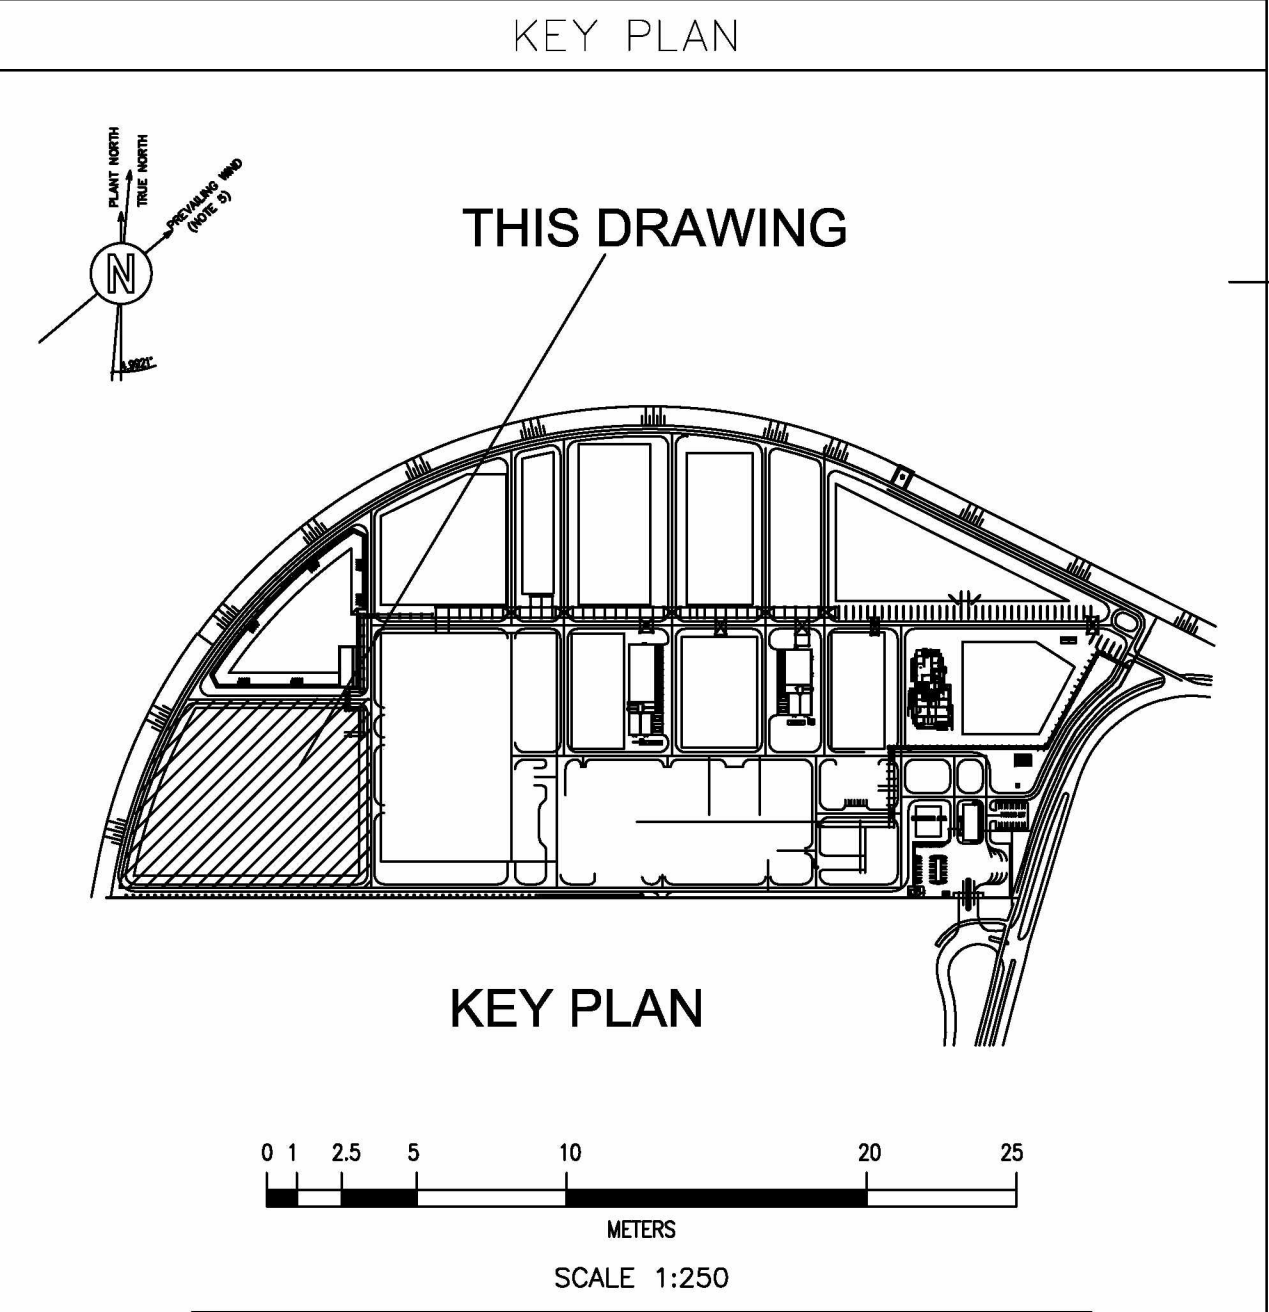

|                               |  |                                     |  |
|-------------------------------|--|-------------------------------------|--|
|                               |  |                                     |  |
| 082755C-067-DW-0051-0001-01_C |  | 067 (FLARE SYSTEM) – UNIT PLOT PLAN |  |
| Drawing No                    |  | DESCRIPTION                         |  |
| REFERENCE DRAWINGS            |  |                                     |  |
| CONFIDENTIAL                  |  |                                     |  |
|                               |  |                                     |  |
|                               |  |                                     |  |
The present document or drawing is property of TECHNIP ITALY S.p.A. and shall not, under any circumstances, be totally or partially, directly or indirectly, transferred, reproduced, copied, disclosed or used, without its prior written consent, for any purpose and in any way other than that for which it is specifically furnished outside the extent of the agreed upon right of use.

CAD Model 082755C-067-DW-1933-0001-1-B.dwg