
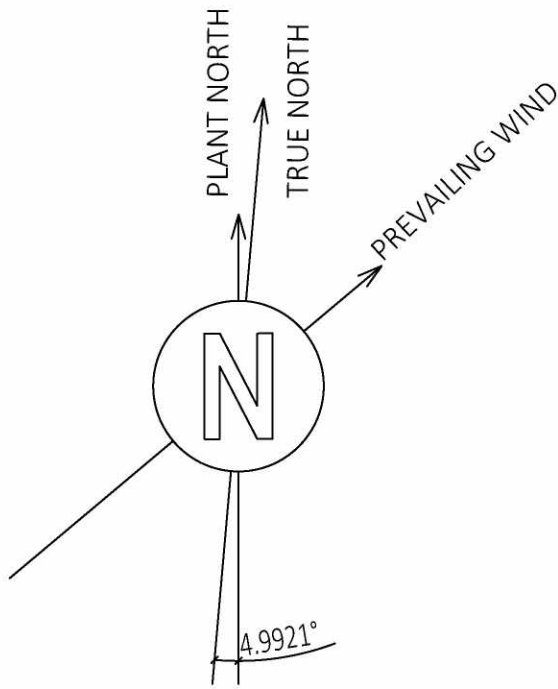


The present document or drawing is property of TECHNIP ITALY S.p.A. and shall not, under any circumstances, be totally or partially, directly or indirectly, transferred, reproduced, copied, disclosed or used, without its prior written consent, for any purpose and in any way other than that for which it is specifically prepared or outside the extent of this agreed upon right of use.

EQUIPMENT NO.	SERVICE
76IA-12	ELECTRICAL SUBSTATION SS-12 AND RIB (COMBINED BUILDING)

DO NOT USE AS PLOT PLAN VALID FOR
SAFETY EQUIPMENT AND PERSONNEL PROTECTION EQUIPMENT ONLY

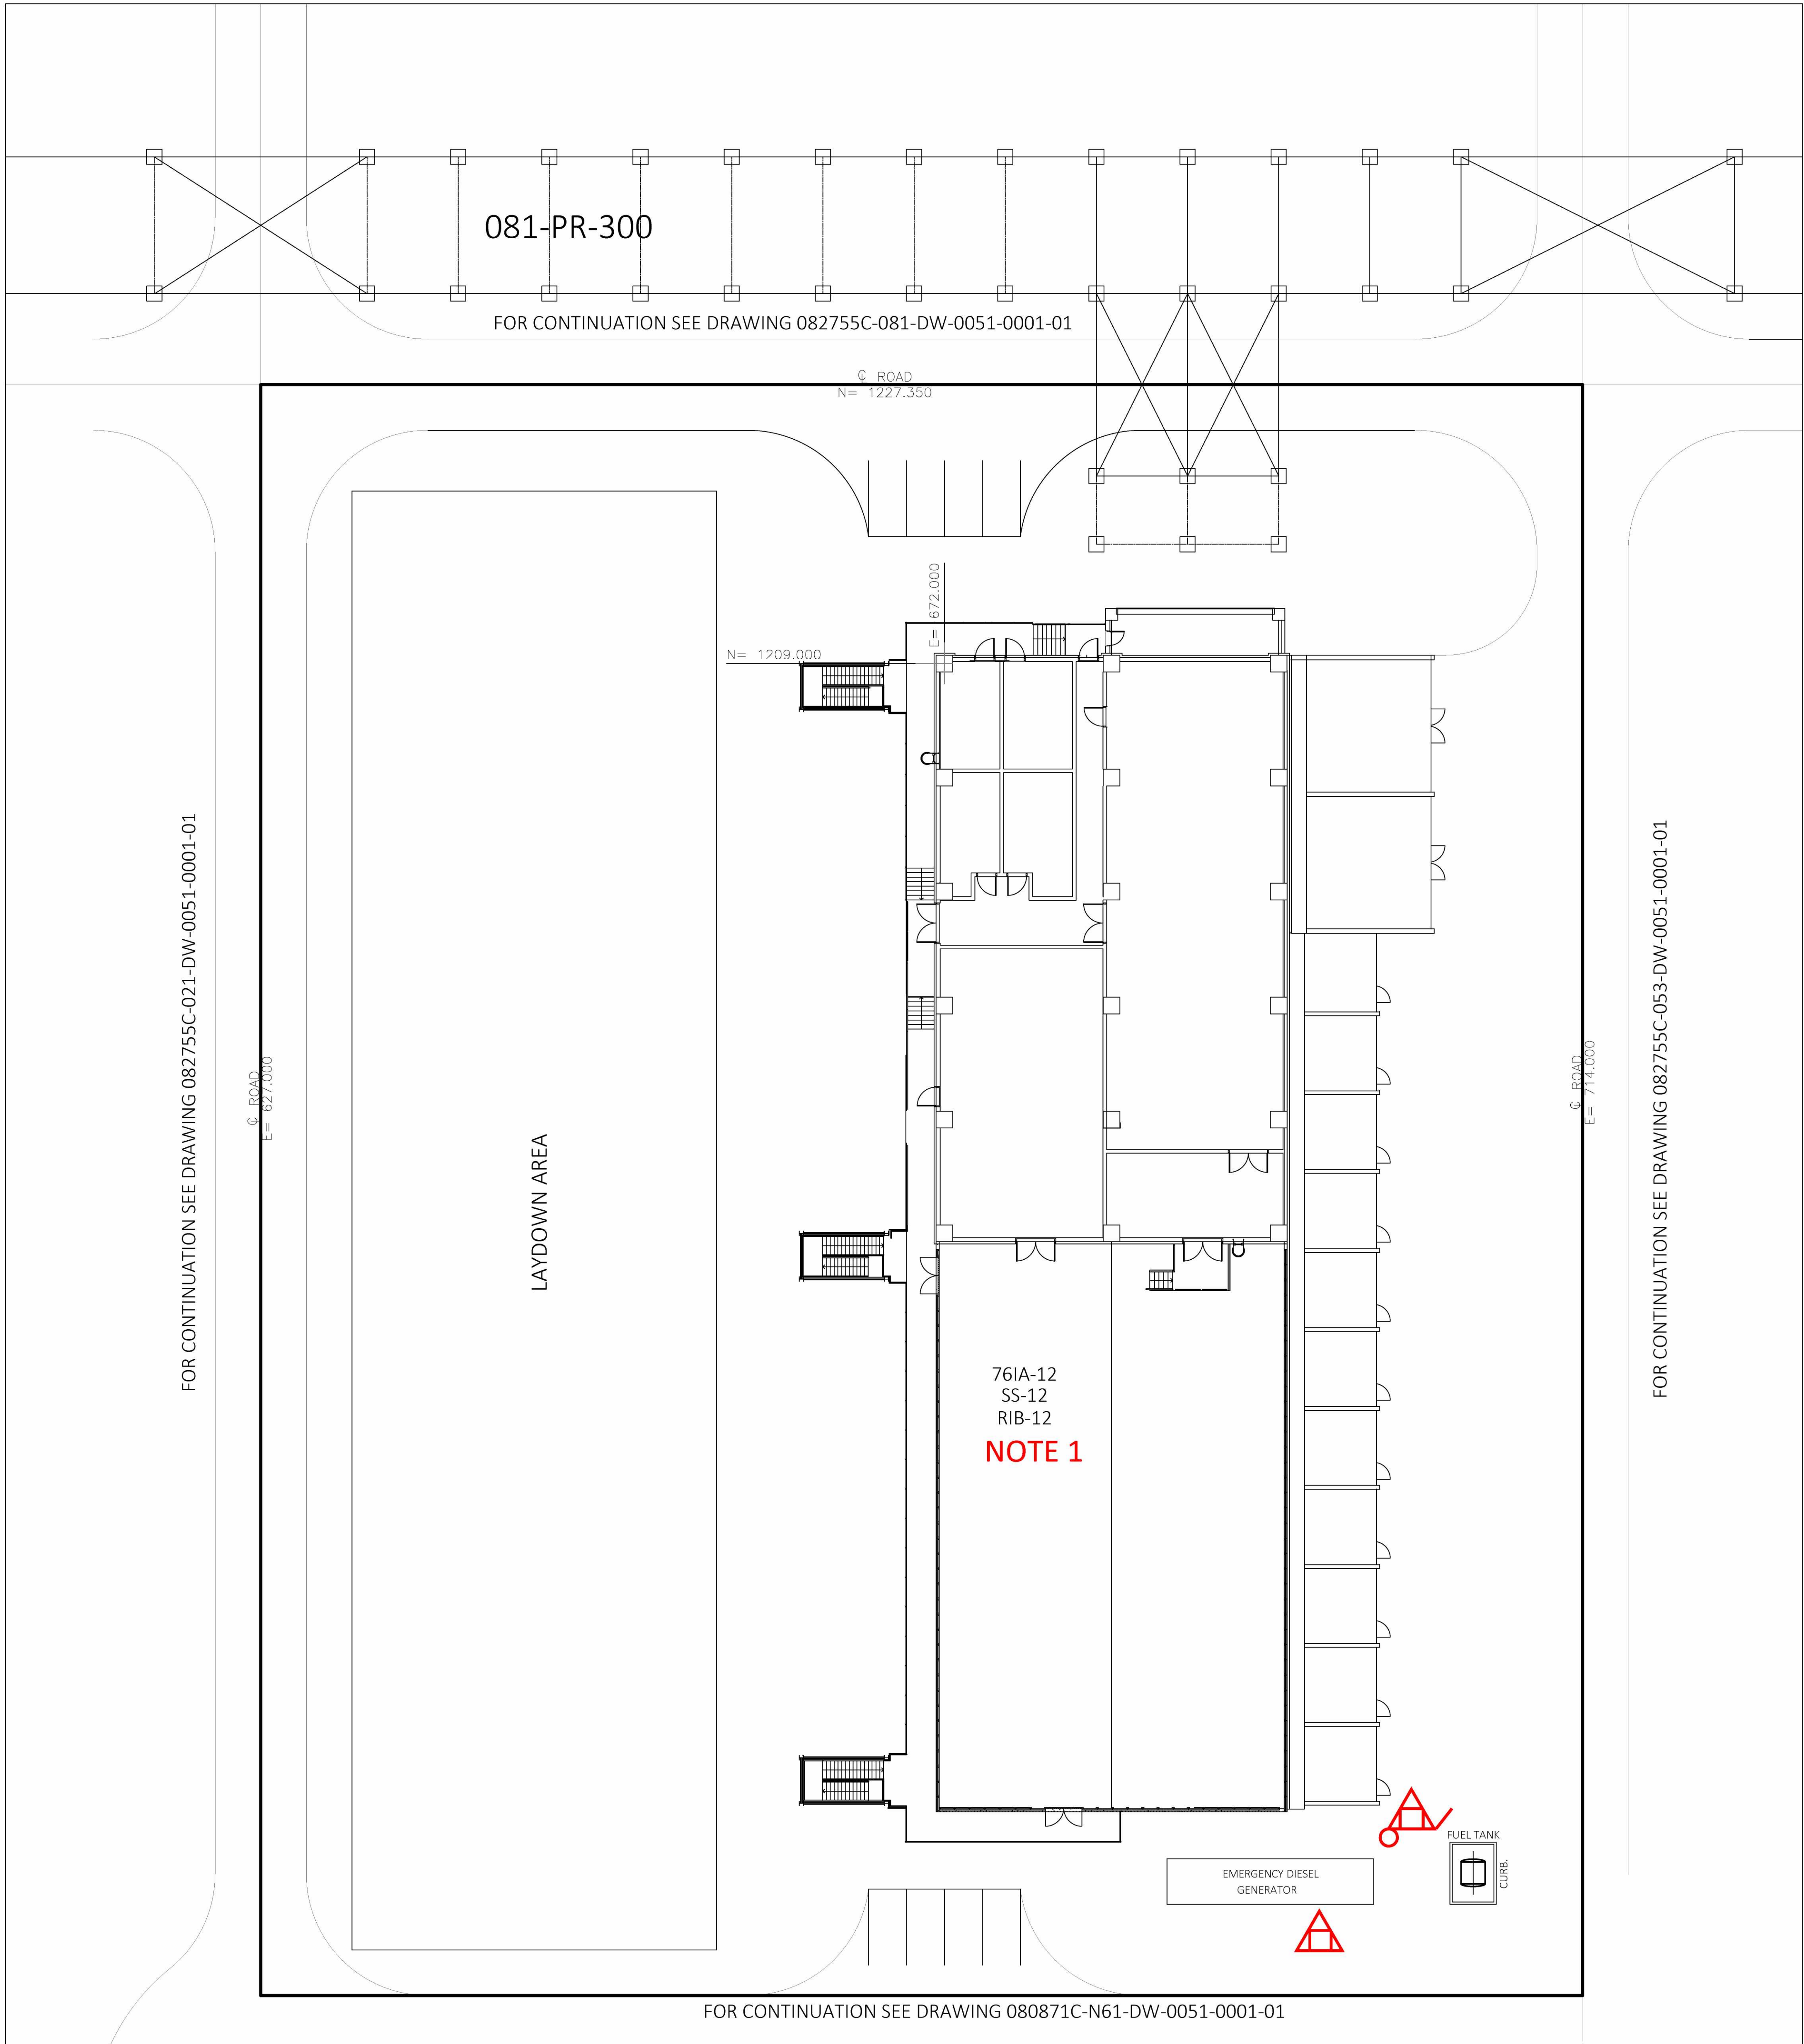


- GENERAL NOTES
- A. FOR DETAILS ON FIRE EXTINGUISHER REFER TO ACTIVE FIRE PROTECTION PHILOSOPHY (DOC N° 082755C-000-JSD-1900-001).
- B. FOR DETAILS ON SAFETY SHOWER AND EYE WASH STATION REFER TO HSE DESIGN CRITERIA (DOC N° 082755C-000-JSD-1900-003)



- NOTES
1. FIRE EXTINGUISHERS SHALL BE PROVIDED FOR SUBSTATIONS. FOR DETAILED ARRANGEMENT AND NUMBER OF SAFETY EQUIPMENT AND PERSONNEL PROTECTION EQUIPMENT INSIDE ELECTRICAL SUBSTATION SS12 BUILDING REFER TO RELEVANT BUILDING DRAWINGS (HOLD).

LEGEND AND SYMBOLS:

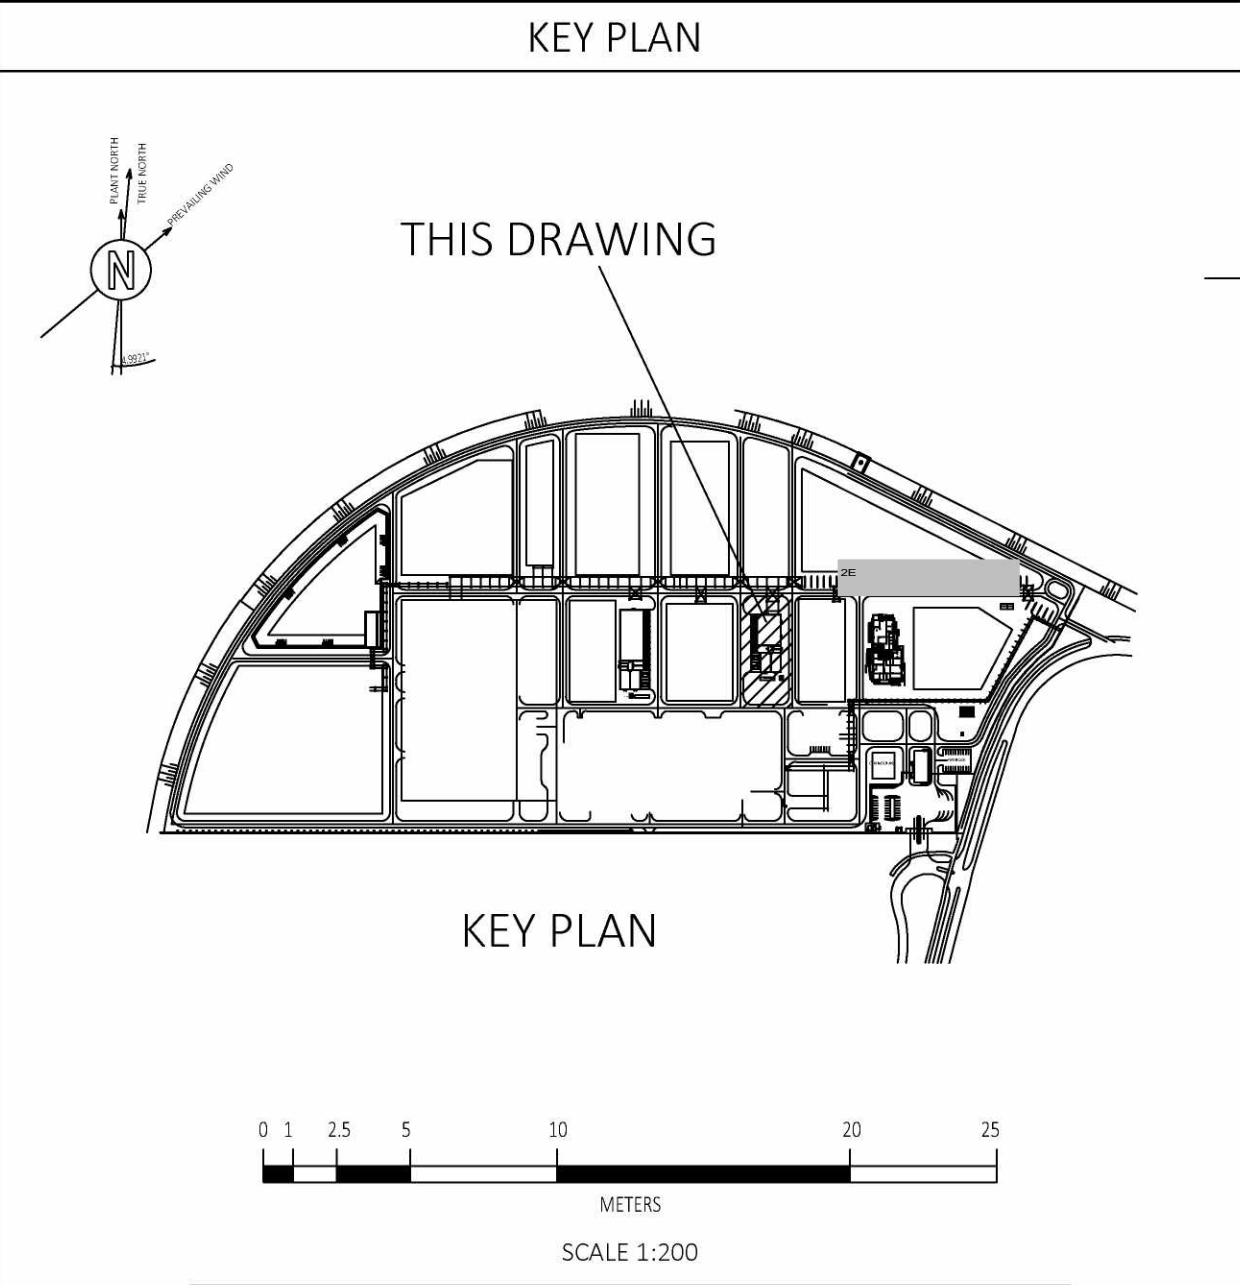SYMBOLS	DESIGNATION	QTY
	SAFETY SHOWER & EYE WASH STATION (SS)	0
	PORTABLE EXTINGUISHER 12 kg	1
	WHEELED EXTINGUISHER 50 kg	1
	STEAM LANCE	0



082755C-076-DW-0051-0001-01_B		076 (SS12 + RIB) - UNIT PLOT PLAN			
Drawing No		DESCRIPTION			
REFERENCE DRAWINGS					
CONFIDENTIAL					

RDCG (Rotterdam Capacity Growth) - DEFINITION PHASE

NESTE

SAFETY EQUIPMENT AND PERSONNEL PROTECTION EQUIPMENT LAYOUT - UNIT 076

Scale	Technip Drawing No						Page	Rev.
1/200	082755C	076	DW	19	33	0011	1 of 1	A
	Project	Unit	Doc.Type	Disc	Subj	Ser.No		
NESTE Drawing No								
CAD Model								