


The present document or drawing is property of TECHNIP ITALY S.p.A. and shall not, under any circumstances, be totally or partially, directly or indirectly, transferred, reproduced, copied, disclosed or used, without its prior written consent, for any purpose and in any way other than that for which it is specifically furnished or disclosed to the extent of the agreed upon right of use.

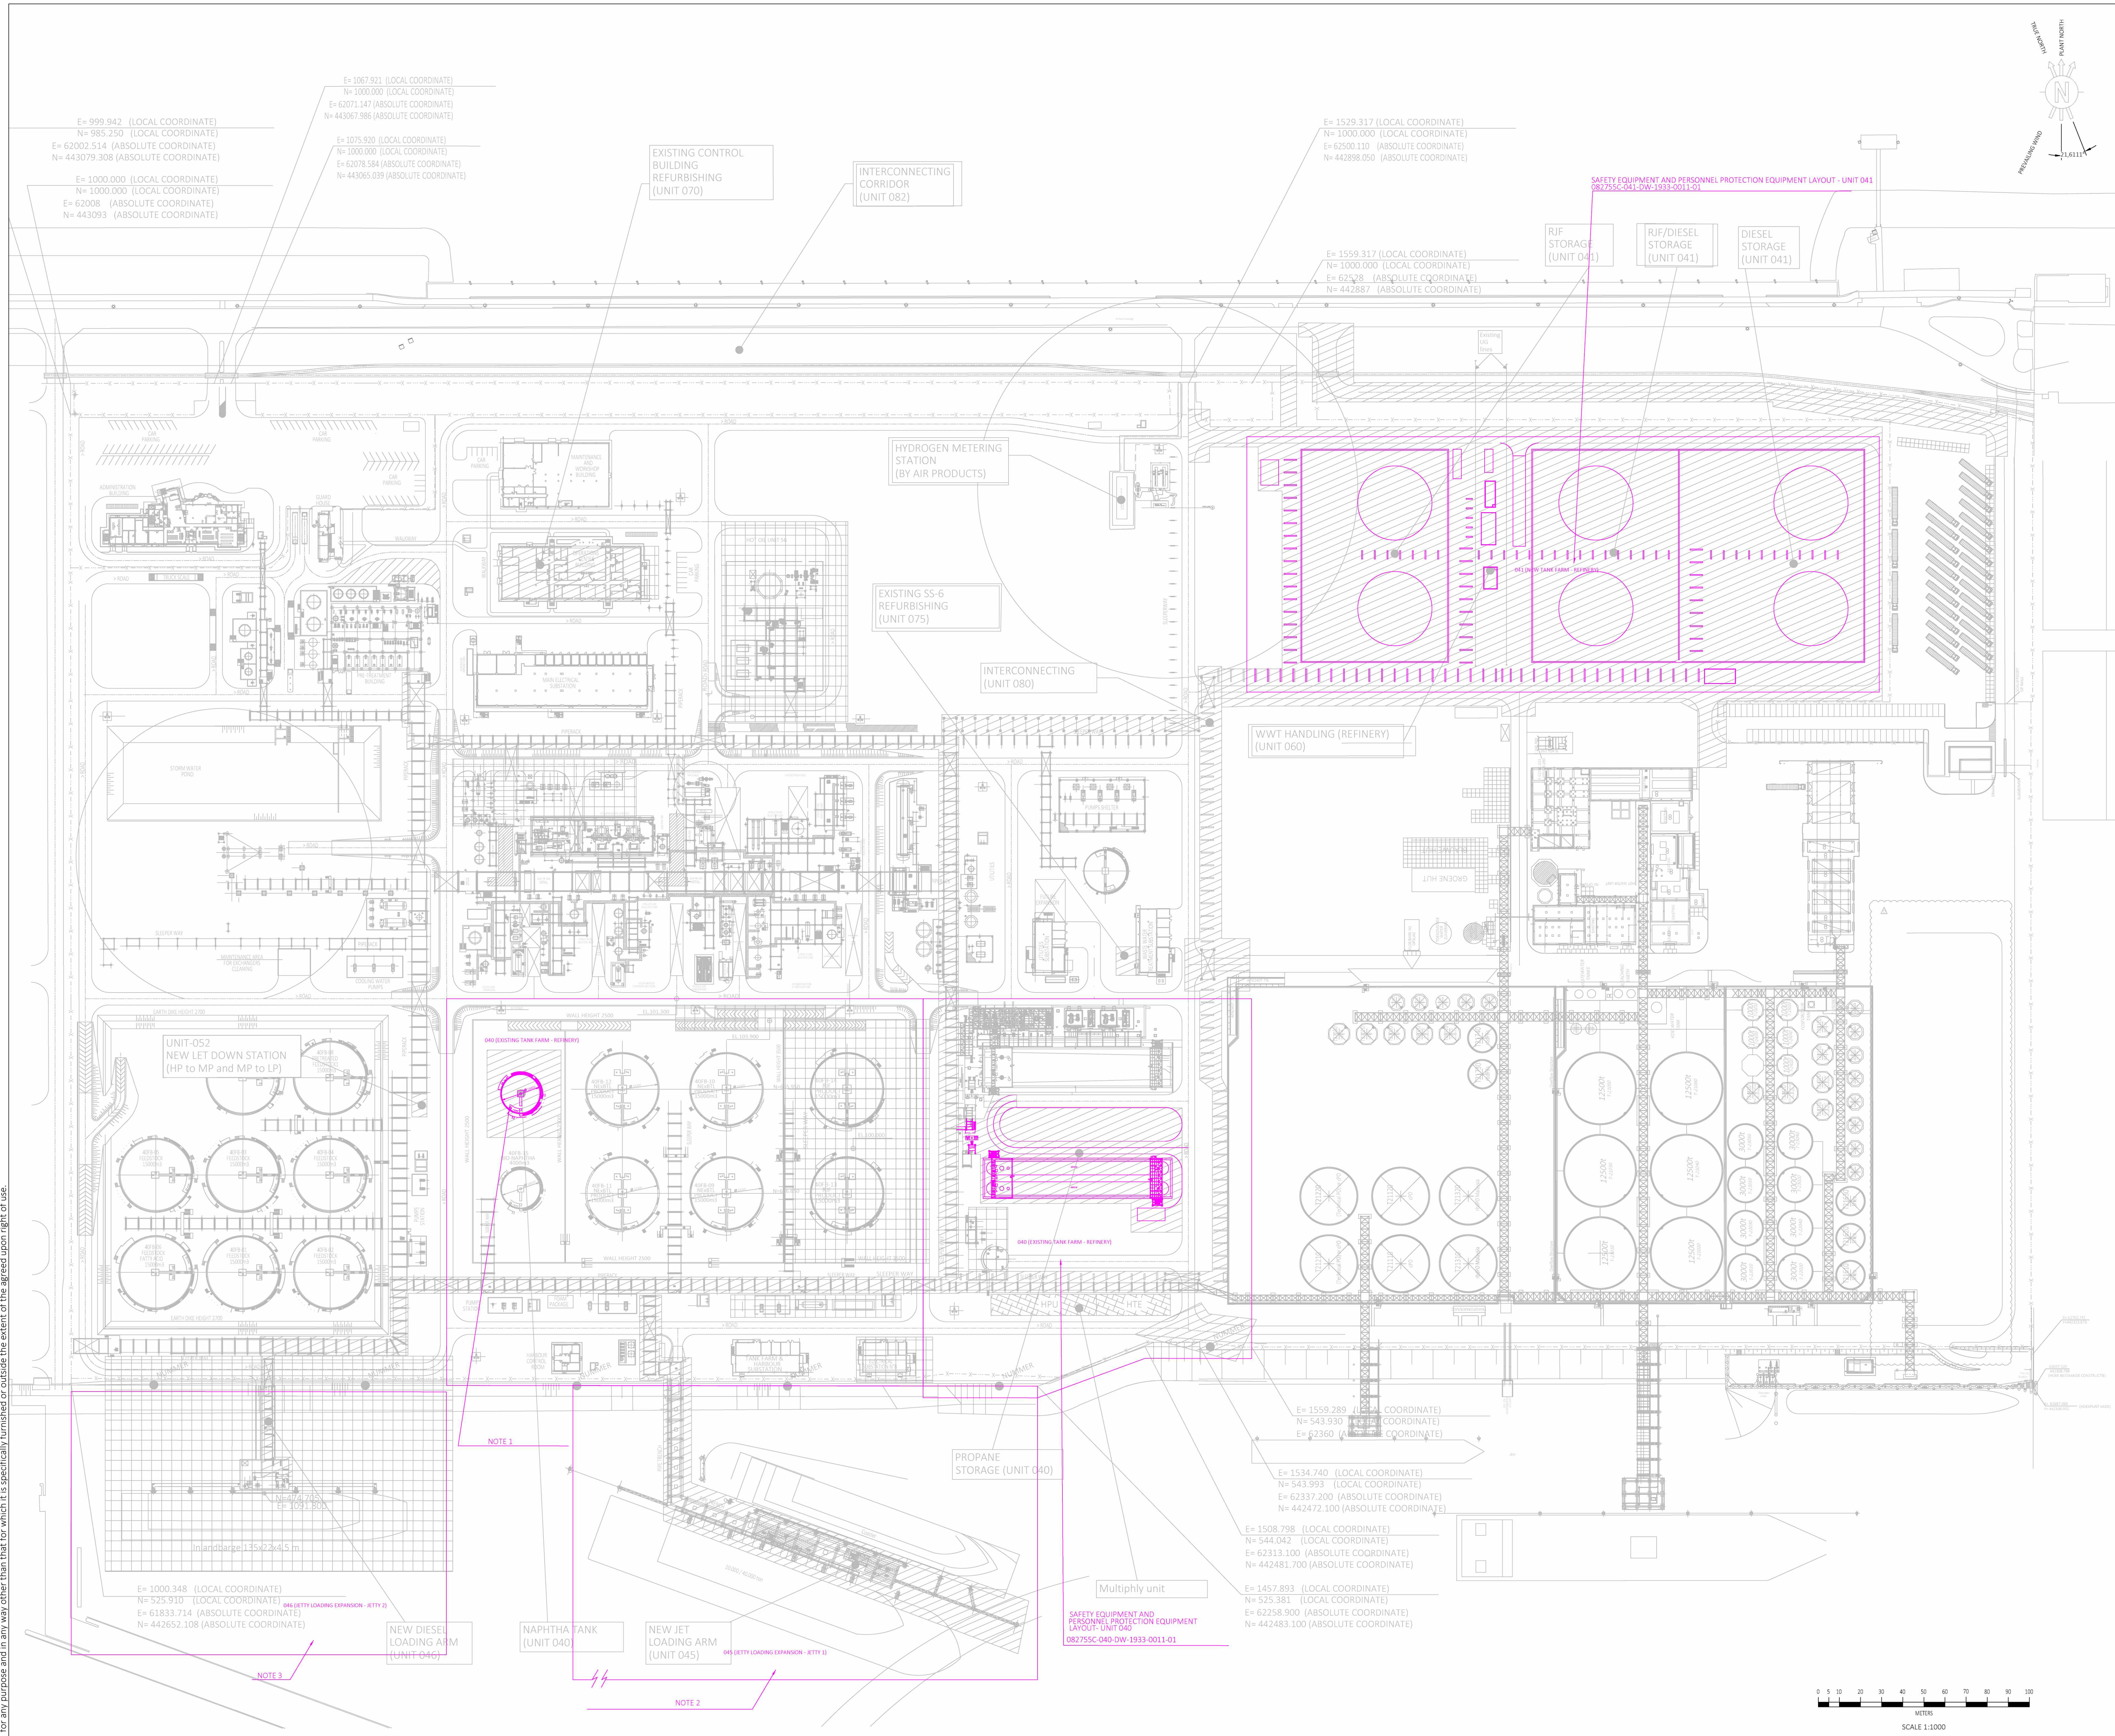

GENERAL NOTES

A. 082755C-040-DW-1933-0011-01 INCLUDE DETAILS OF SAFETY EQUIPMENT AND PERSONNEL PROTECTION EQUIPMENT LAYOUT FOR UNIT 040.
082755C-041-DW-1933-0011-01 INCLUDES DETAILS FOR SAFETY EQUIPMENT AND PERSONNEL PROTECTION EQUIPMENT FOR UNIT 041.

NOTES

1. FOR UNIT 40, SAFETY EQUIPMENT AND PERSONNEL PROTECTION EQUIPMENT IS PROVIDED ONLY FOR NEW BULLETS AREA. NO ADDITIONAL SAFETY EQUIPMENT AND PERSONNEL PROTECTION EQUIPMENT LAYOUT WILL BE PROVIDED FOR OTHERS UNIT 40 AREAS SINCE NO MODIFICATIONS ARE FORESEEN. FOR THE EXISTING SAFETY EQUIPMENT LOCATION REFER TO DOC N° HOLD.

2. FOR UNIT 45 NO NEW SAFETY EQUIPMENT AND PERSONNEL PROTECTION EQUIPMENT LAYOUT WILL BE PROVIDED SINCE NO MODIFICATIONS ARE FORESEEN. FOR THE EXISTING SAFETY EQUIPMENT LOCATION REFER TO DOC N° HOLD.

3. FOR UNIT 46 NO NEW SAFETY EQUIPMENT AND PERSONNEL PROTECTION EQUIPMENT LAYOUT WILL BE PROVIDED SINCE NO MODIFICATIONS ARE FORESEEN. FOR THE R.F. (PART OF R.F.+WWT PROJECT) F&G DETECTION DEVICES REFER TO 080871C-L46-DW-1933-200-01.

NEW UNIT

UNIT 040

EXISTING TANK FARM (REFINERY)

UNIT 041

NEW TANK FARM (REFINERY + BLAKE)

UNIT 045

JETTY 1

UNIT 046

JETTY2

UNIT 052

UTILITIES

UNIT 060

WWT HANDLING (REFINERY)

UNIT 070

BUILDINGS

UNIT 075

TECHNICAL BUILDING

UNIT 080

INTERCONNECTING

UNIT 082

INTERCONNECTING CORRIDOR

PLANT NORTH

THIS DRAWING

KEY PLAN

082755C-000-DW-0051-0004-01_D

GENERAL PLOT PLAN REFINERY AREA
RDGC PROJECT

Drawing No

DESCRIPTION

REFERENCE DRAWINGS

CONFIDENTIAL

2-9-2021

issued for local authorities

21/05/2021

ISSUE FOR REVIEW

G.FALCABA

A.TAMBURRO

CREATED

REV

DATE

DESCRIPTION

PREP

CKD

APPR/AUTH

NESTE

TEN

TECHNIP ENERGIES

RDGC (Rotterdam Capacity Growth) - DEFINITION PHASE

NESTE

SAFETY EQUIPMENT AND PERSONNEL PROTECTION - REFINERY AREA - KEY PLAN

Scale

Technip Drawing No

Page

Rev.

1/1000

082755C
Project

000
Unit

DW
Doc.Type

19
Disc

33
Subj

0014
Ser.No

1of1

A

NESTE Drawing No

CAD Model

0 10 20 30 40 50 60 70 80 90 100

METERS

SCALE 1:1000

TECHNIP ITALY S.p.A. - 00148 ROMA - Viale Castello della Magliana, 68

CAD Model 082755C-000-DW-1933-0014-01_A.dwg