


The present document or drawing is property of TECHNIP ITALY S.p.A. and shall not, under any circumstances, be totally or partially, directly or indirectly, reproduced, copied, disclosed or used, without its prior written consent, for any purpose and in any way other than that for which it is specifically furnished or outside the extent of the agreed upon right of use.

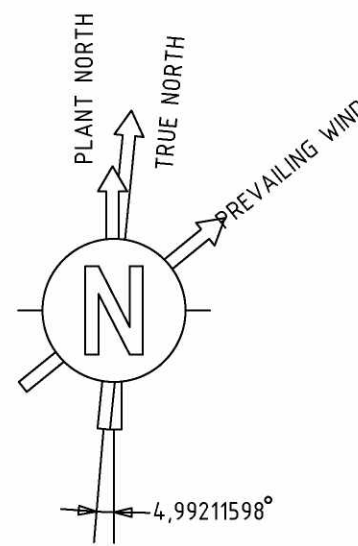


GENERAL NOTES


1. FOR GENERAL NOTES OF UNDERGROUND SYSTEMS SEE DWG. 082755C-000-DW-1402-0001

LEGEND


- REPACK MASONRY THK. 100 (43595 SQM)
- COMPACTED SOIL (65547 SQM)
- GREEN / GARDEN (LANDSCAPING)
- ASPHALT PAVING (31165 SQM)
- CONCRETE PAVING THK. 100 (13205 SQM)
- CONCRETE PAVING THK. 150 (21445 SQM)
- CONCRETE PAVING THK. 200 (3386 SQM)
- INTERLOCKING CONCRETE BLOCK FINISHING/LANDSCAPING
- ANTIACID COATING
- FENCE

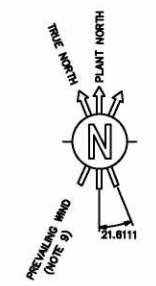


MNA AREA

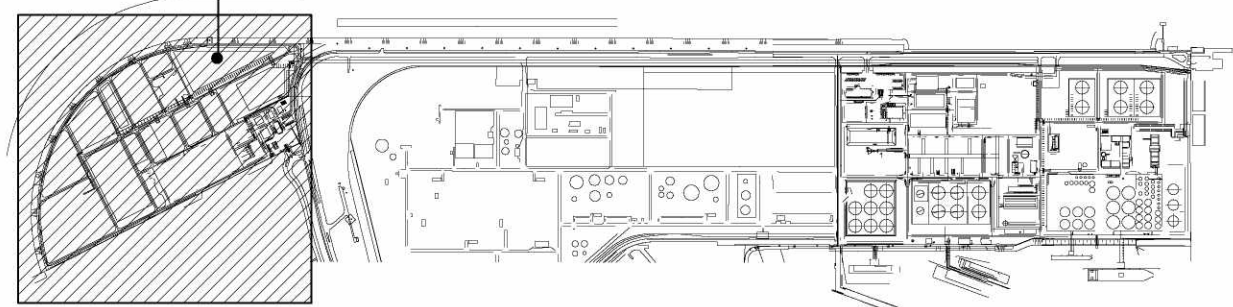

KEY PLAN

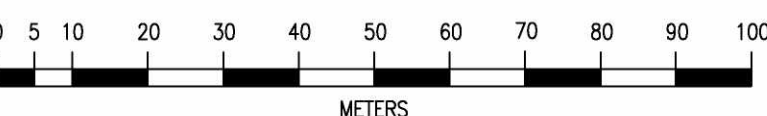

SCALE 1:1000

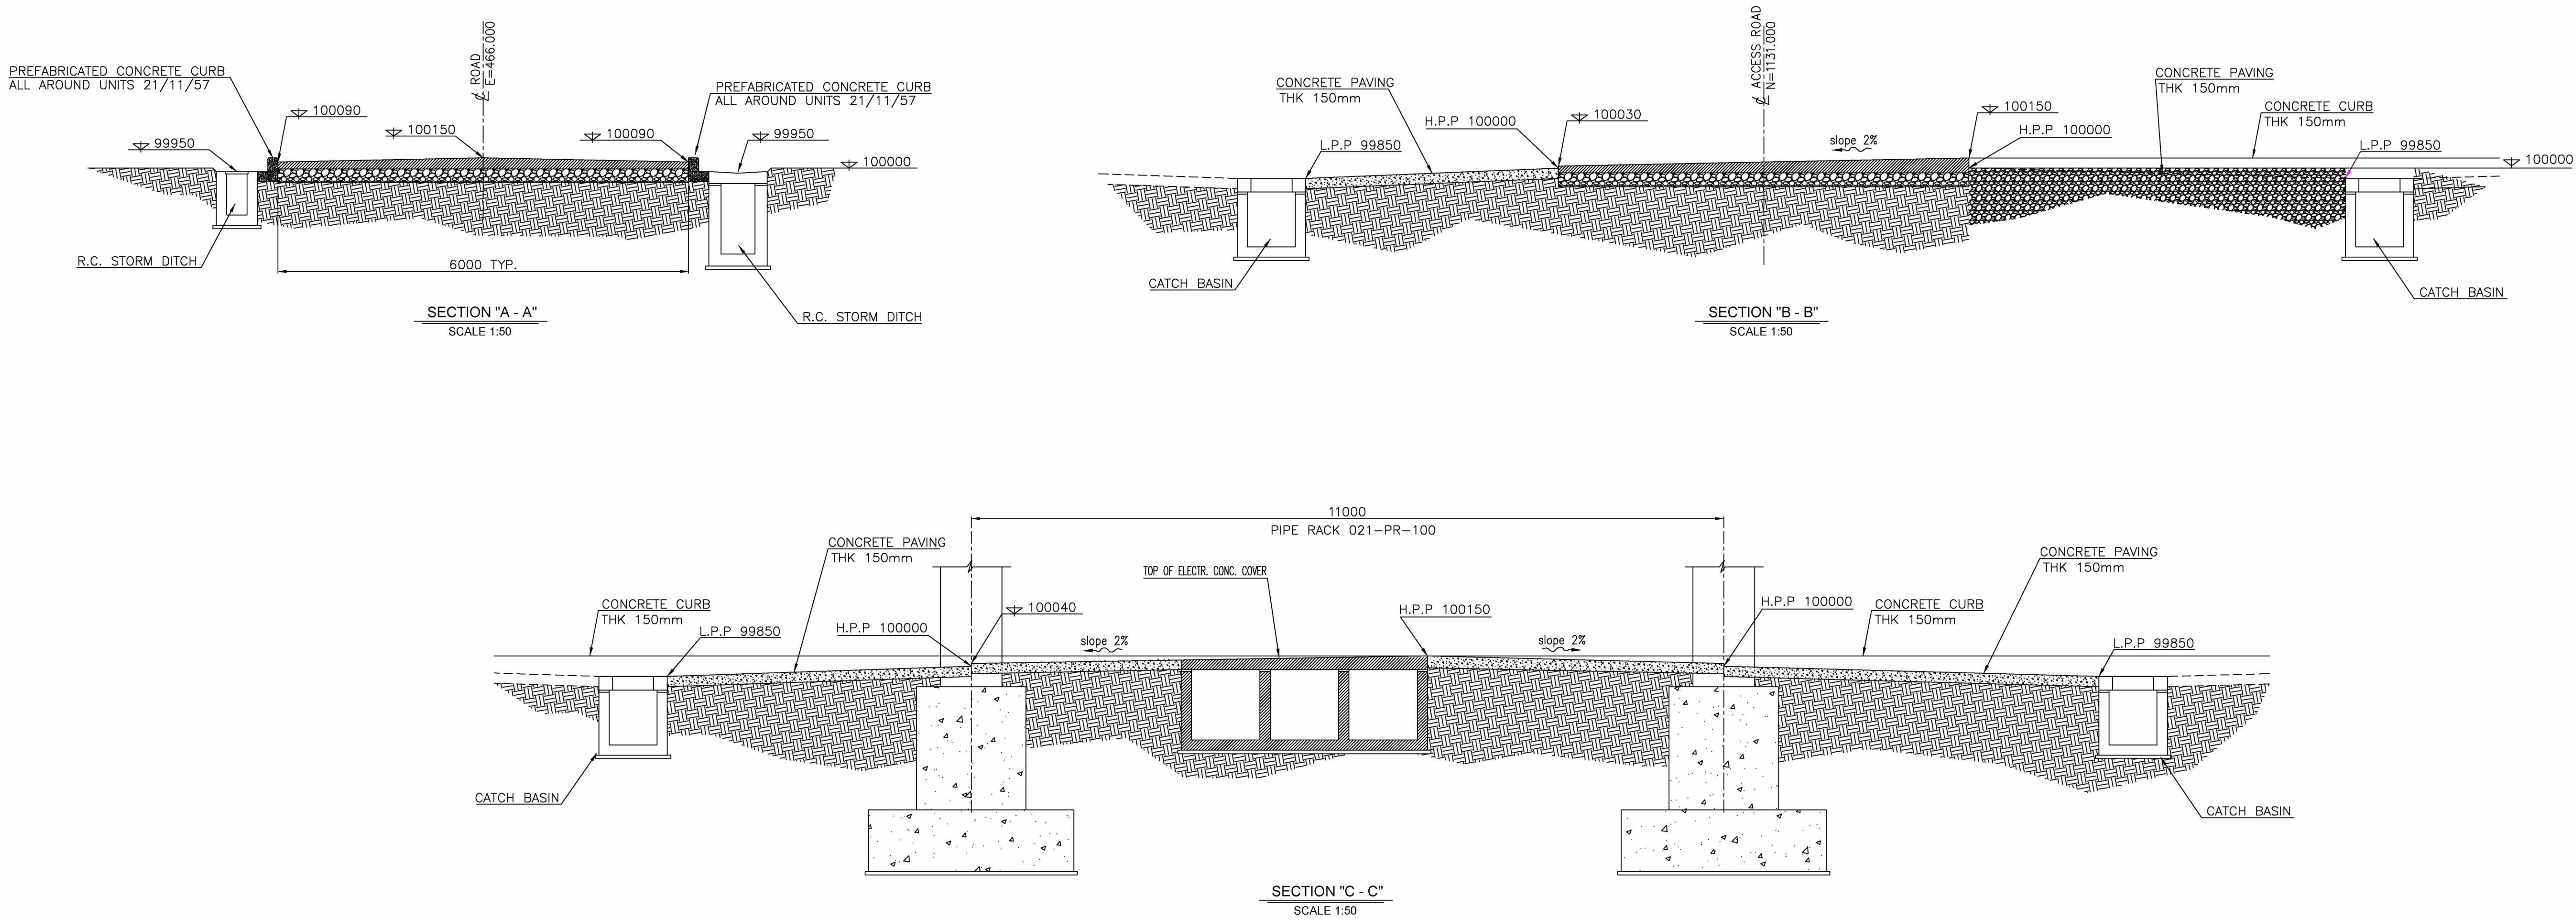

082755C-000-DW-1441-0001	HYDRAULIC CALCULATION NOTES FOR U/G SYSTEMS MNA AREA & EXISTING REFINERY CLEAN STORM WATER SEWER - OILY WASTE WATER SEWER
082755C-000-DW-0051-0005	REFINERY AREA PLOT PLAN - RDCG PROJECT
082755C-000-STC-1490-0001	CIVIL AND STRUCTURAL UNDERGROUND SYSTEMS, SITE FINISHING AND MISCELLANEOUS - CONSTRUCTION STANDARD
Drawing No	DESCRIPTION

REFERENCE DRAWINGS

CONFIDENTIAL					
C	06.08.2021	ISSUED FOR LOCAL AUTHORITIES	D.DONATELLI	FINI/CALPINI	V.COLONE M.LANGIOTTI
B	23.06.2021	ISSUED FOR FEED	D.DONATELLI	FINI/CALPINI	V.COLONE M.LANGIOTTI
A	21.04.2021	ISSUED FOR REVIEW	D.DONATELLI	FINI/CALPINI	V.COLONE M.LANGIOTTI
REV	DATE	DESCRIPTION	PREP	CKD	APPR/AUTH

NESTE

TECHNIP ENERGIES

RDCG (Rotterdam Capacity Growth) - DEFINITION PHASE
NESTE

ROADS, PAVING AND FINISHING LAYOUT
MNA AREA

Scale	Technip Drawing No	Page	Rev.
1:1000	082755C 000 DW 14 25 0001	1 of 2	C
Project	Unit Doc.Type Disc Subj Ser.No		

NESTE Drawing No

2305-000-DW-1421-0001

TECHNIP ITALY S.p.A. - 00148 ROMA - Viale Castello della Magliana, 68

CAD Model 082755C-000-DW-1425-0001-01_C.dwg