

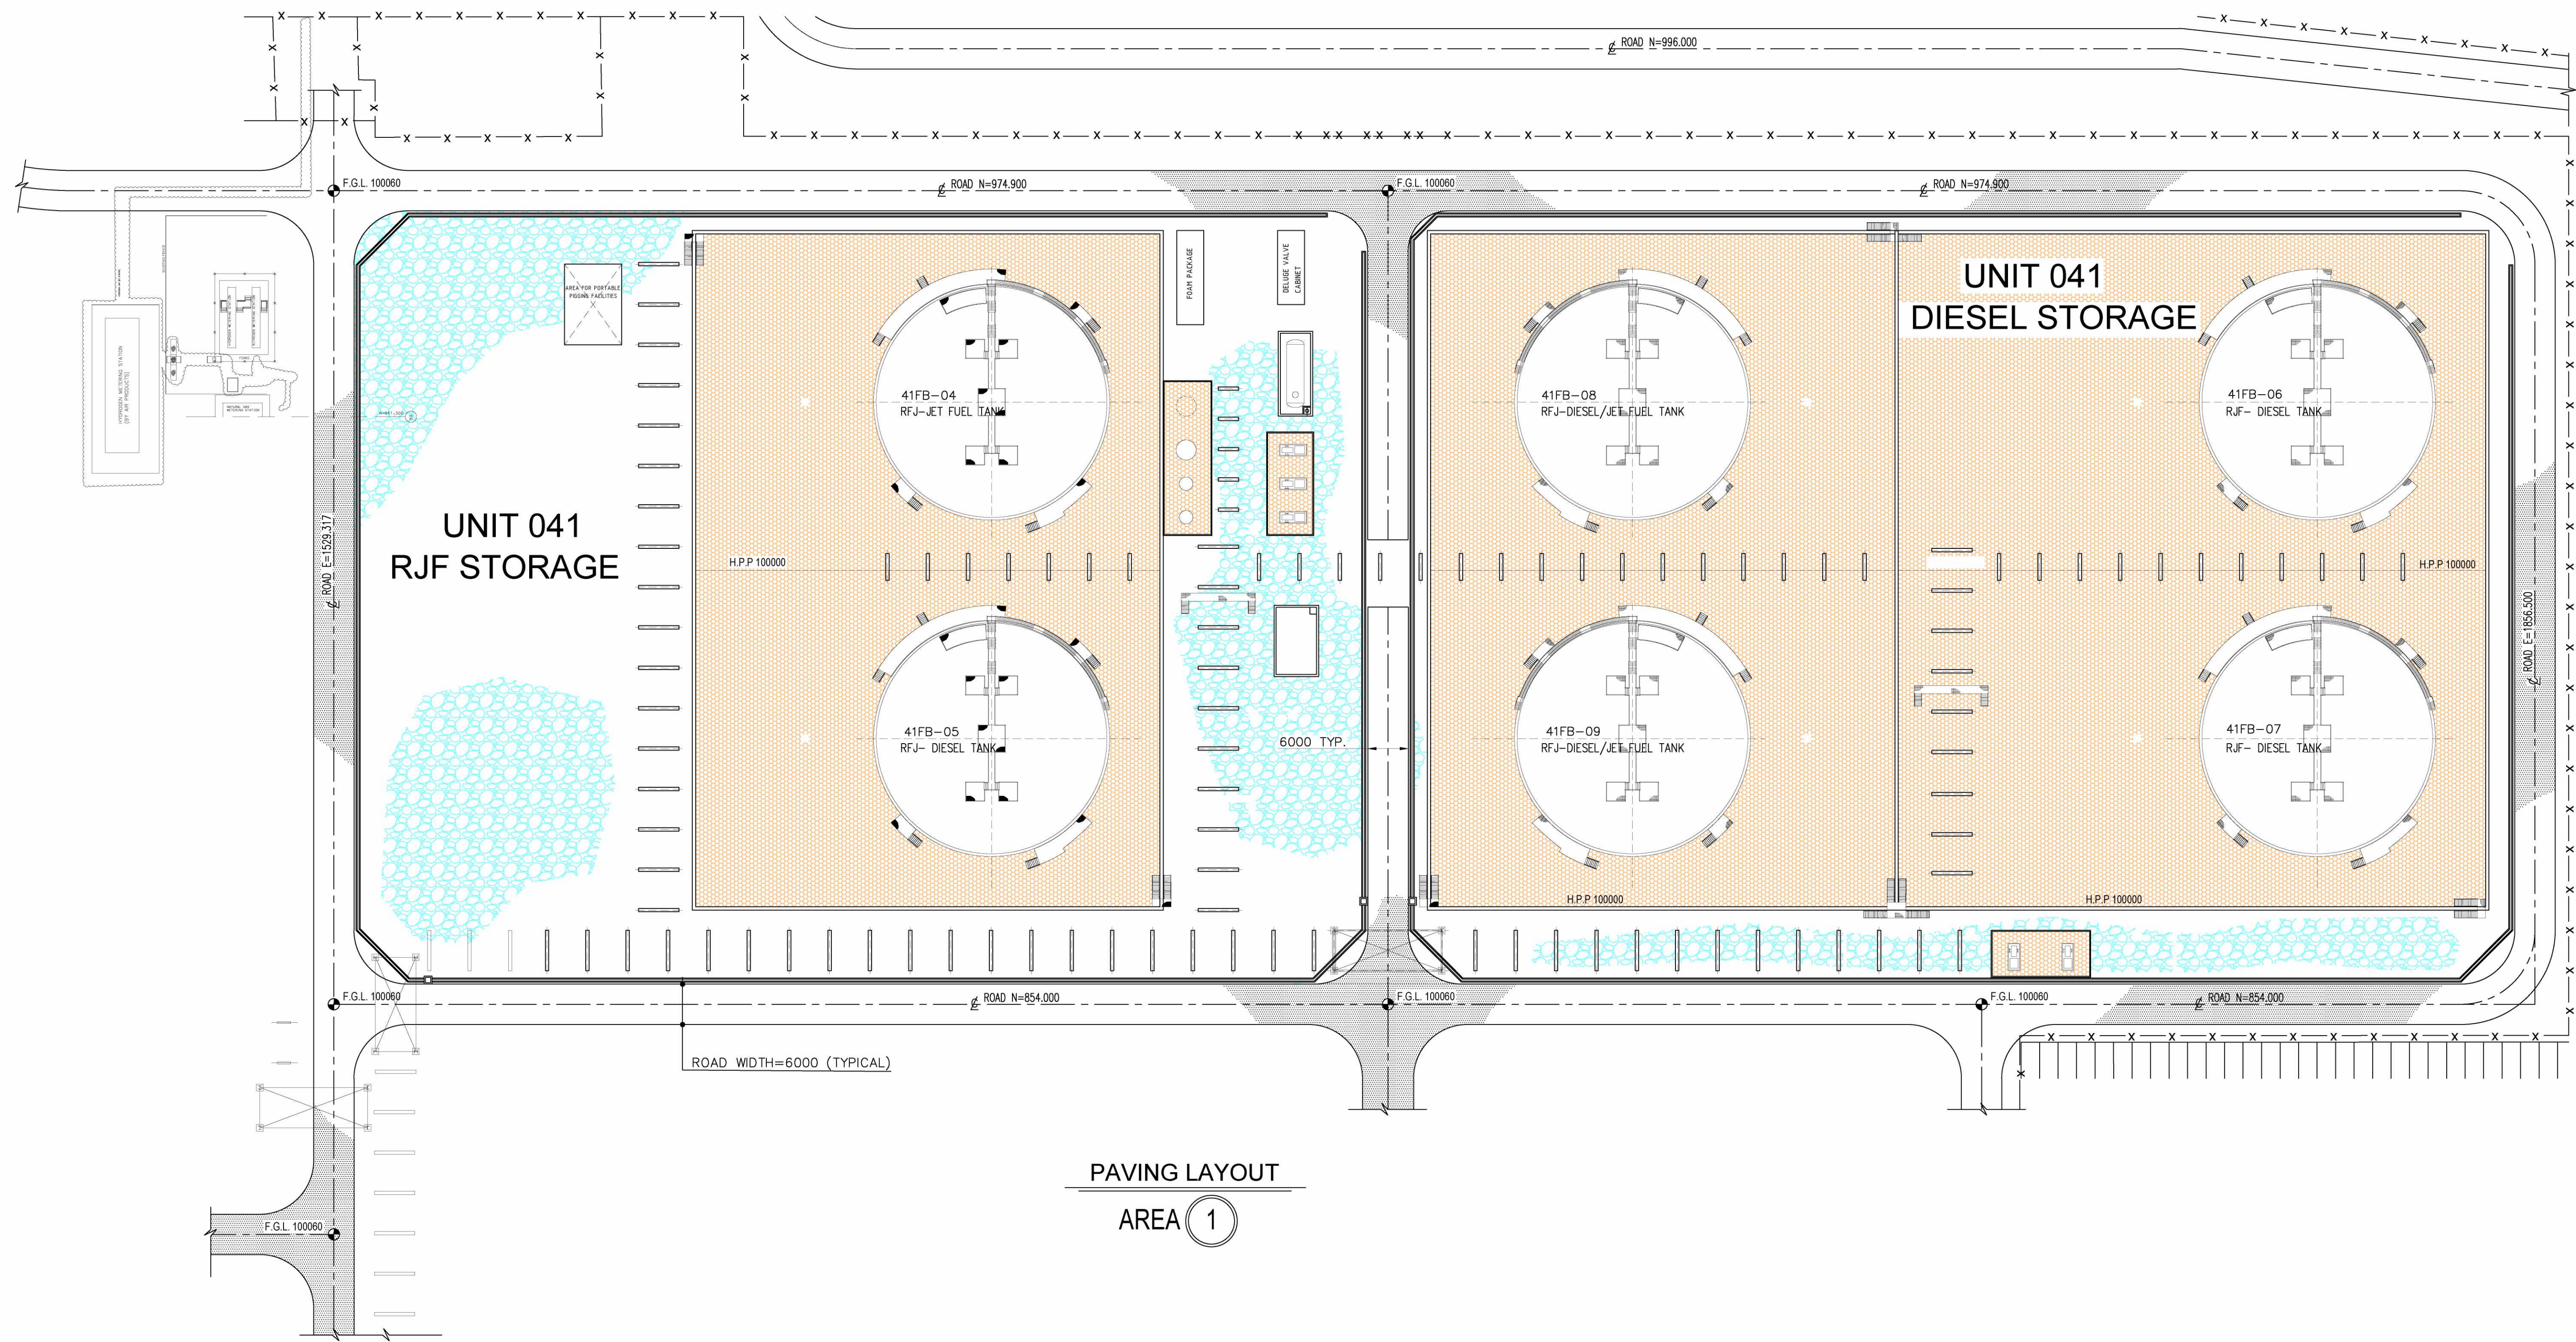



The present document or drawing is property of TECHNIP ITALY S.p.A. and shall not, under any circumstances, be totally or partially, directly or indirectly, reproduced, copied, disclosed or used, without its prior written consent, for any purpose and in any way other than that for which it is specifically furnished or outside the extent of the agreed upon right of use.

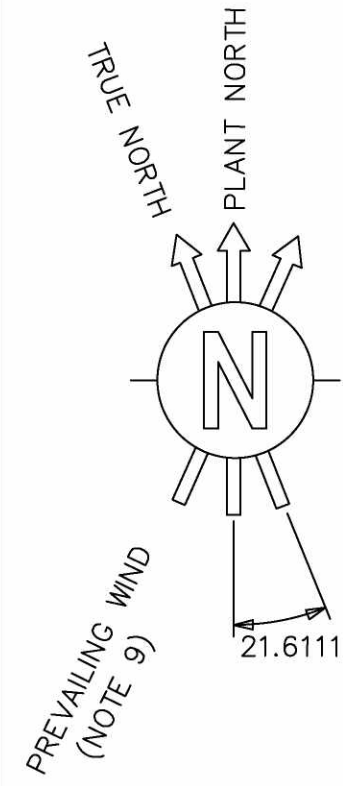

PAVING LAYOUT
AREA ①

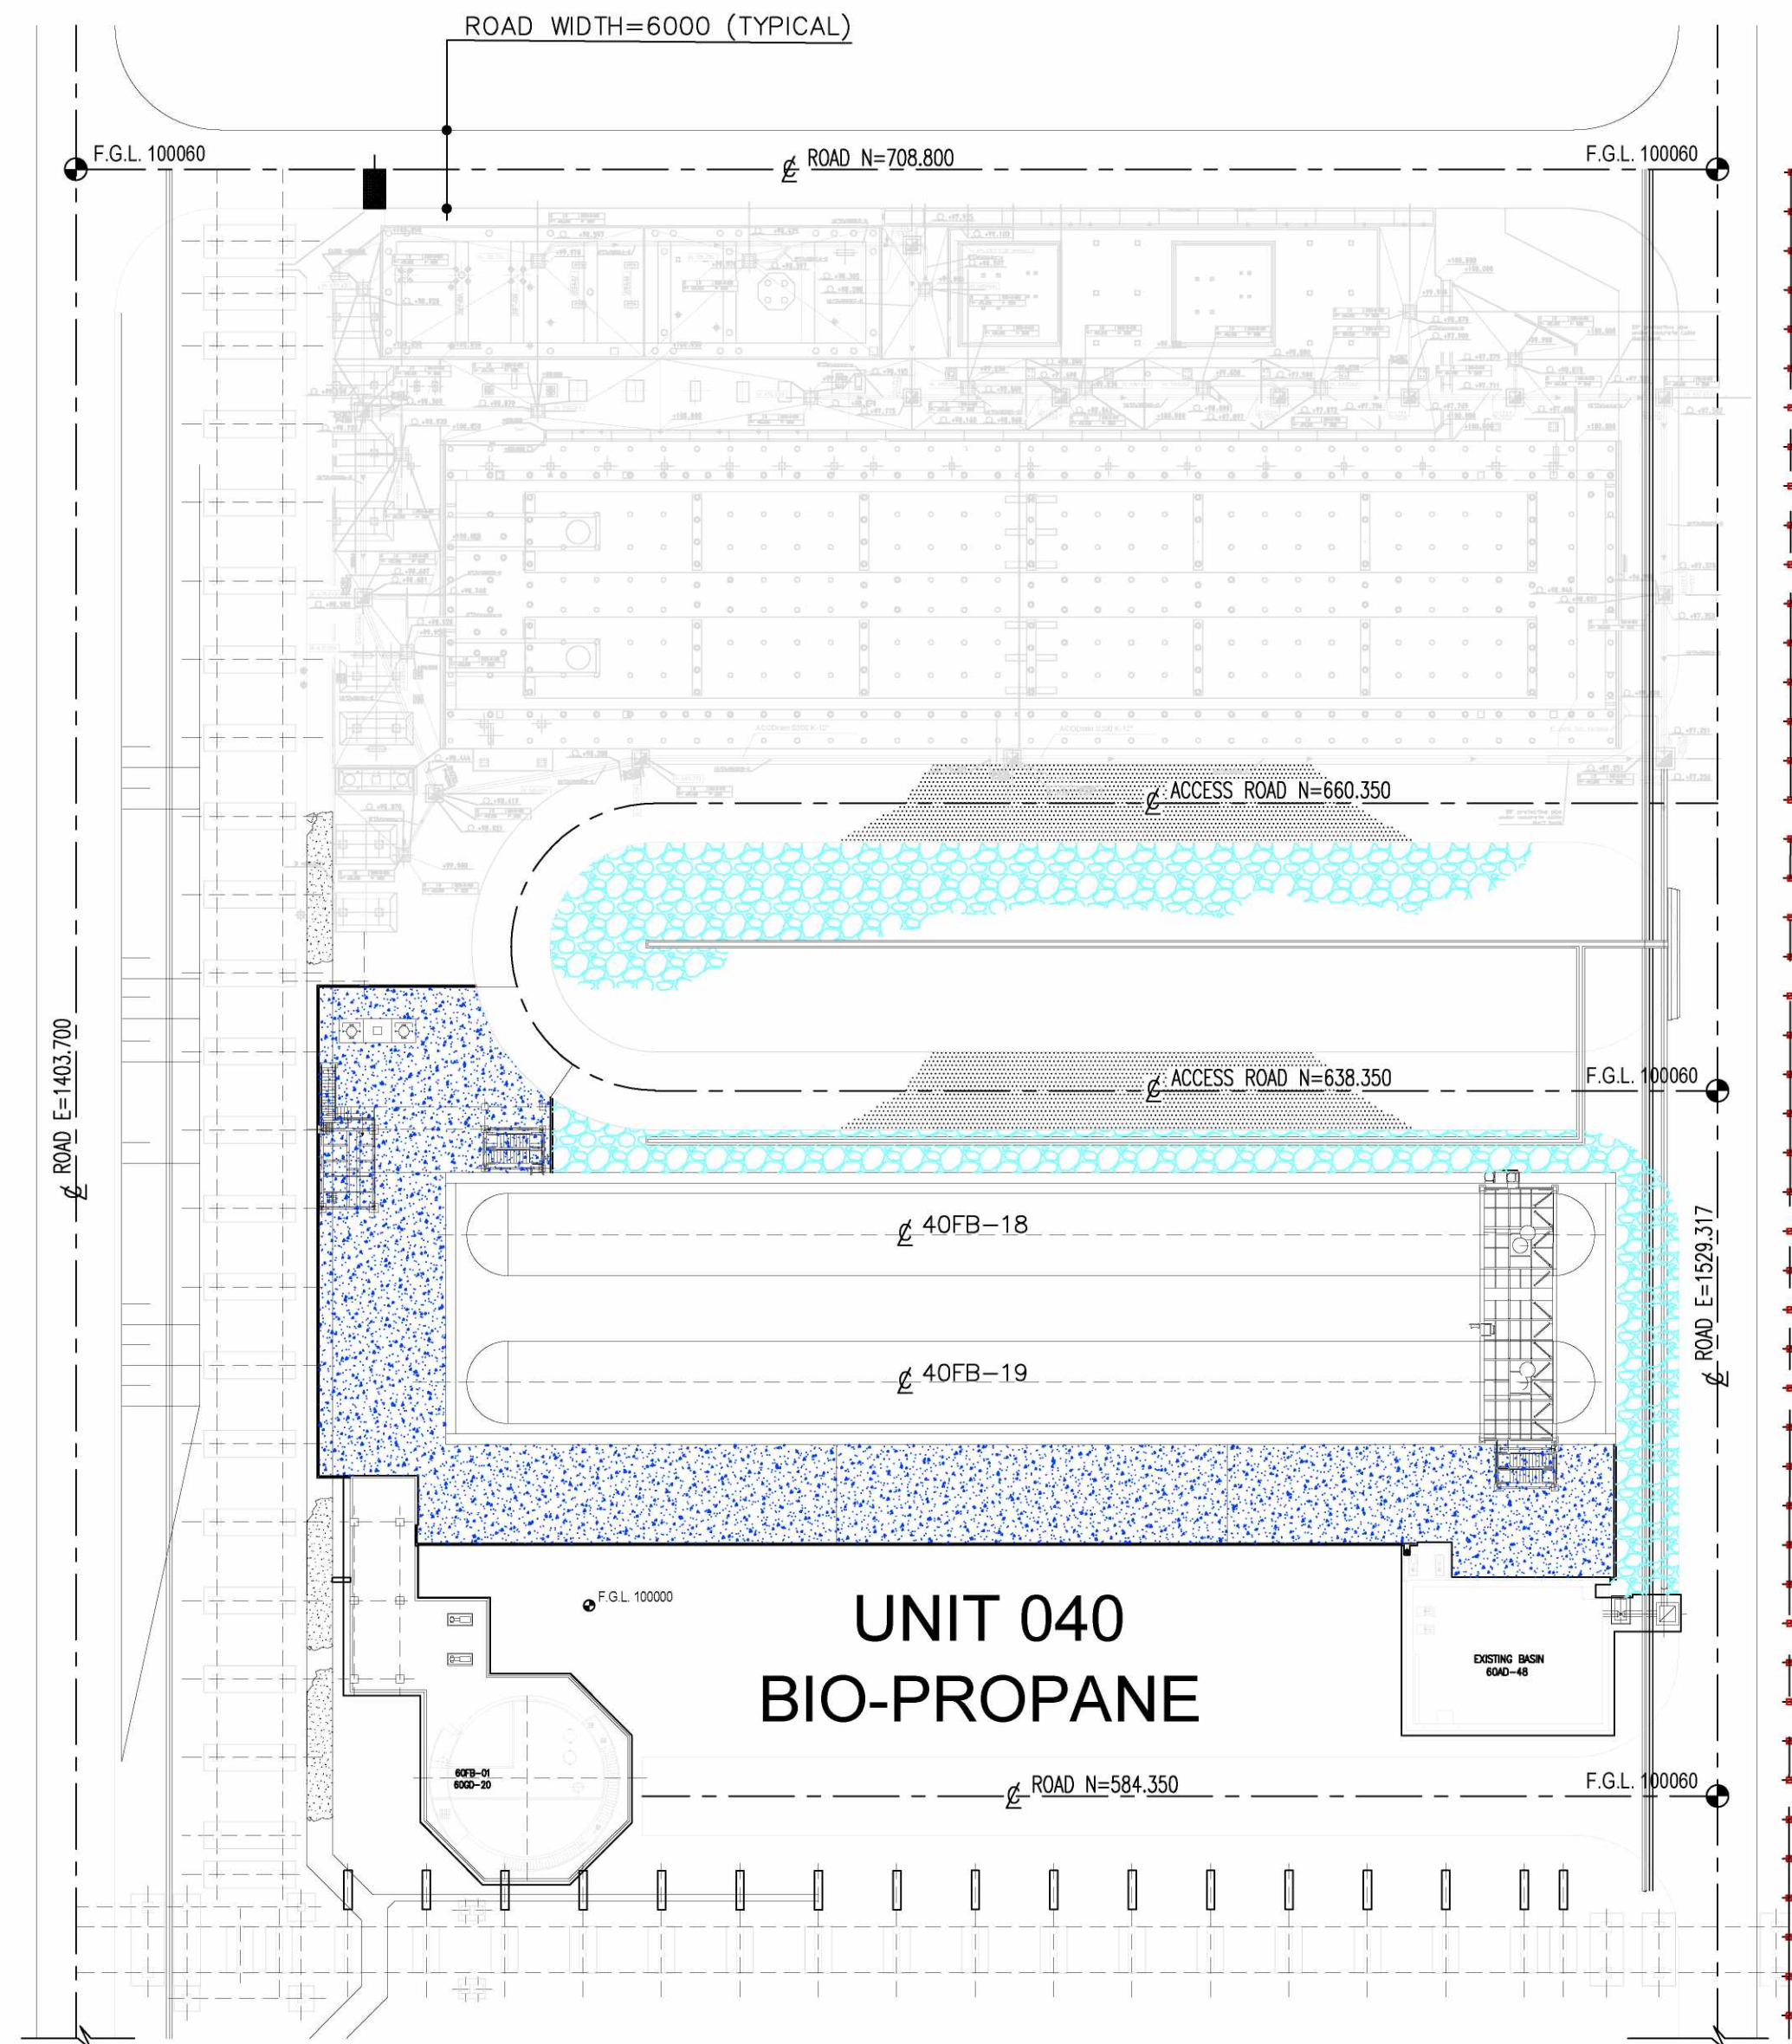

MAJOR LAYOUT
AREA ③

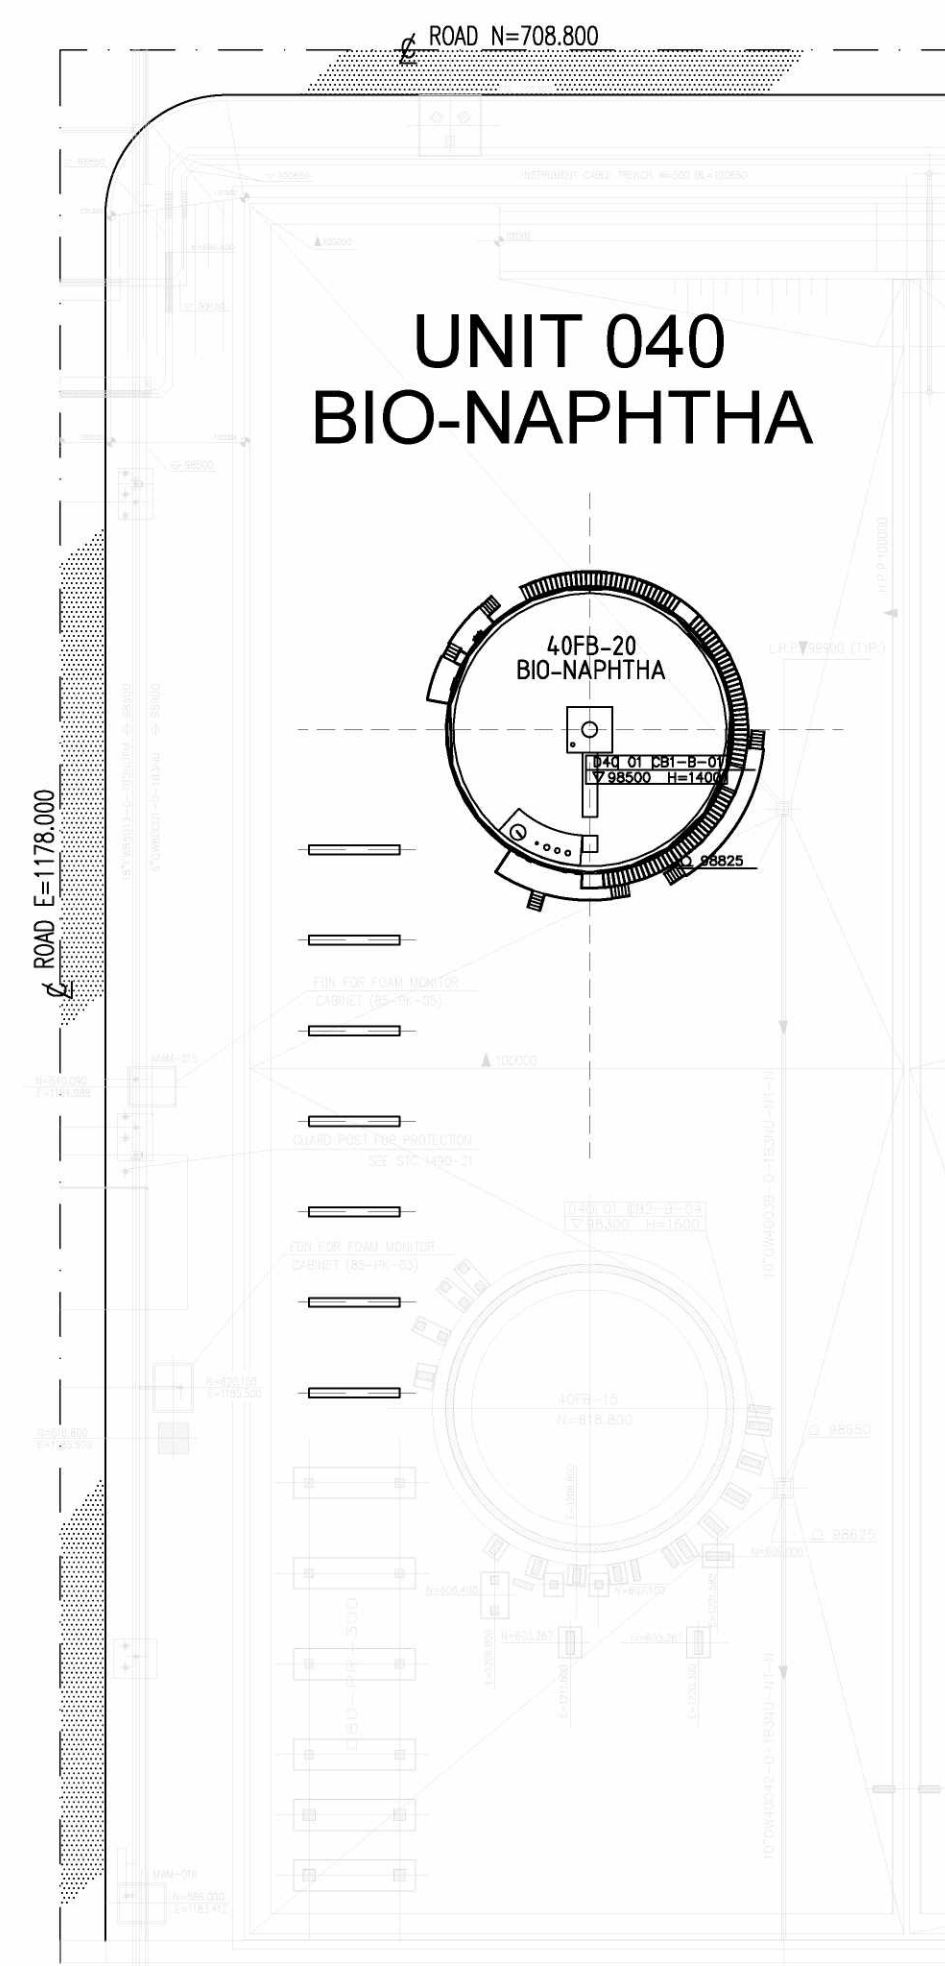



MAJOR LAYOUT
AREA ②

GENERAL NOTES

1. FOR GENERAL NOTES OF UNDERGROUND SYSTEMS SEE DWG. 082755C-000-DW-1402-0001

LEGEND

- GRAVEL (19.305 SQM)
- COMPACTED SOIL
- GREEN / GARDEN (LANDSCAPING)
- ASPHALT PAVING (8.020 SQM)
- CONCRETE PAVING THK 100 (17.290 SQM)
- CONCRETE PAVING THK 150
- CONCRETE PAVING THK 200
- INTERLOCKING CONCRETE BLOCK FINISHING/LANDSCAPING
- FENCE

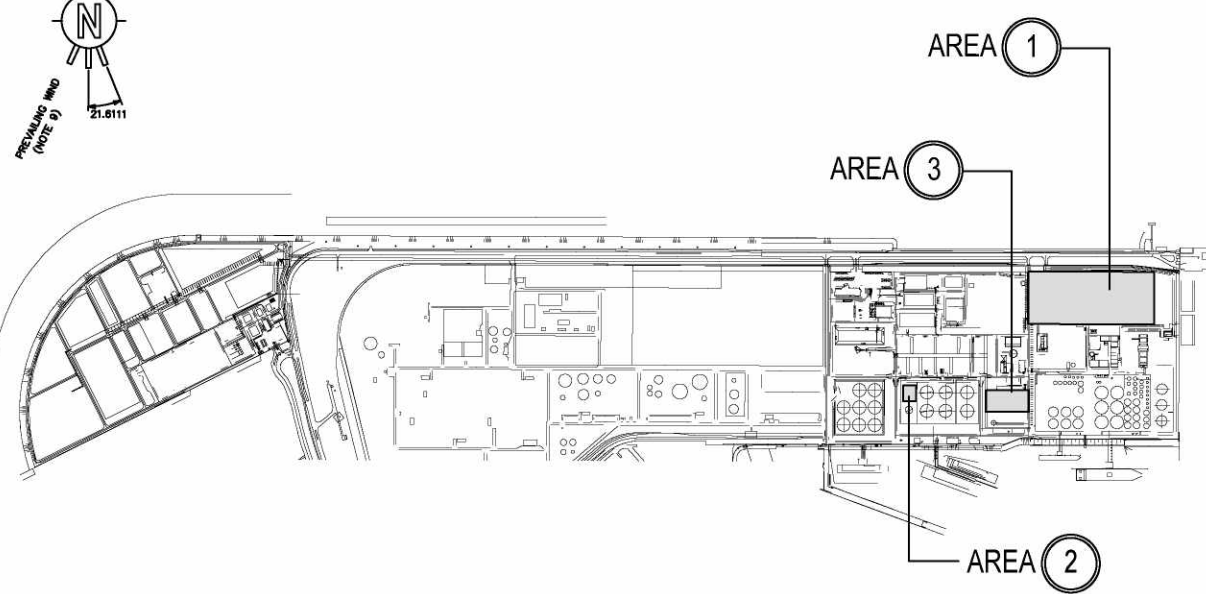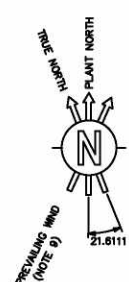

0 2.5 5 10 15 20 25 30 35 40 45 50
METERS
SCALE 1:500

082755C-000 DW-0051-0004		GENERAL PLOT PLAN REFINERY AREA – RDCG PROJECT	
Drawing No		DESCRIPTION	
REFERENCE DRAWINGS			
CONFIDENTIAL			
			</

NESTE

TECHNIP ENERGIES

RDCG (Rotterdam Capacity Growth) - DEFINITION PHASE
NESTE

ROADS, PAVING AND FINISHING LAYOUT
REFINERY AREA

Scale	Technip Drawing No						Page	Rev.
1: 500	082755C	000	DW	14	25	0001	2of2	B
	Project	Unit	Doc.Type	Disc	Subj	Ser.No		

NESTE Drawing No

		2305-000-DW-1421-0002				
CAD Model						

TECHNIP ITALY S.p.A. - 00148 ROMA - Viale Castello della Mlagiana, 68

CAD Model 082755C-DW-1425-0001-02_B.dwg