
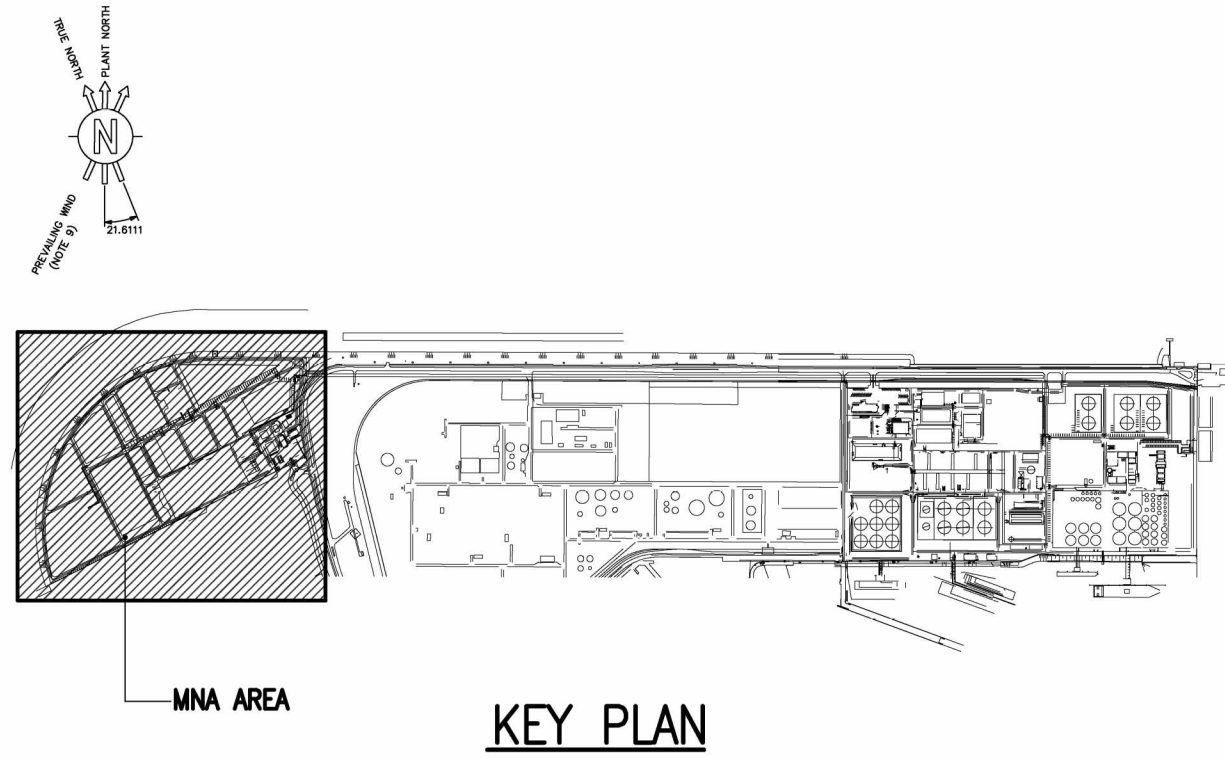
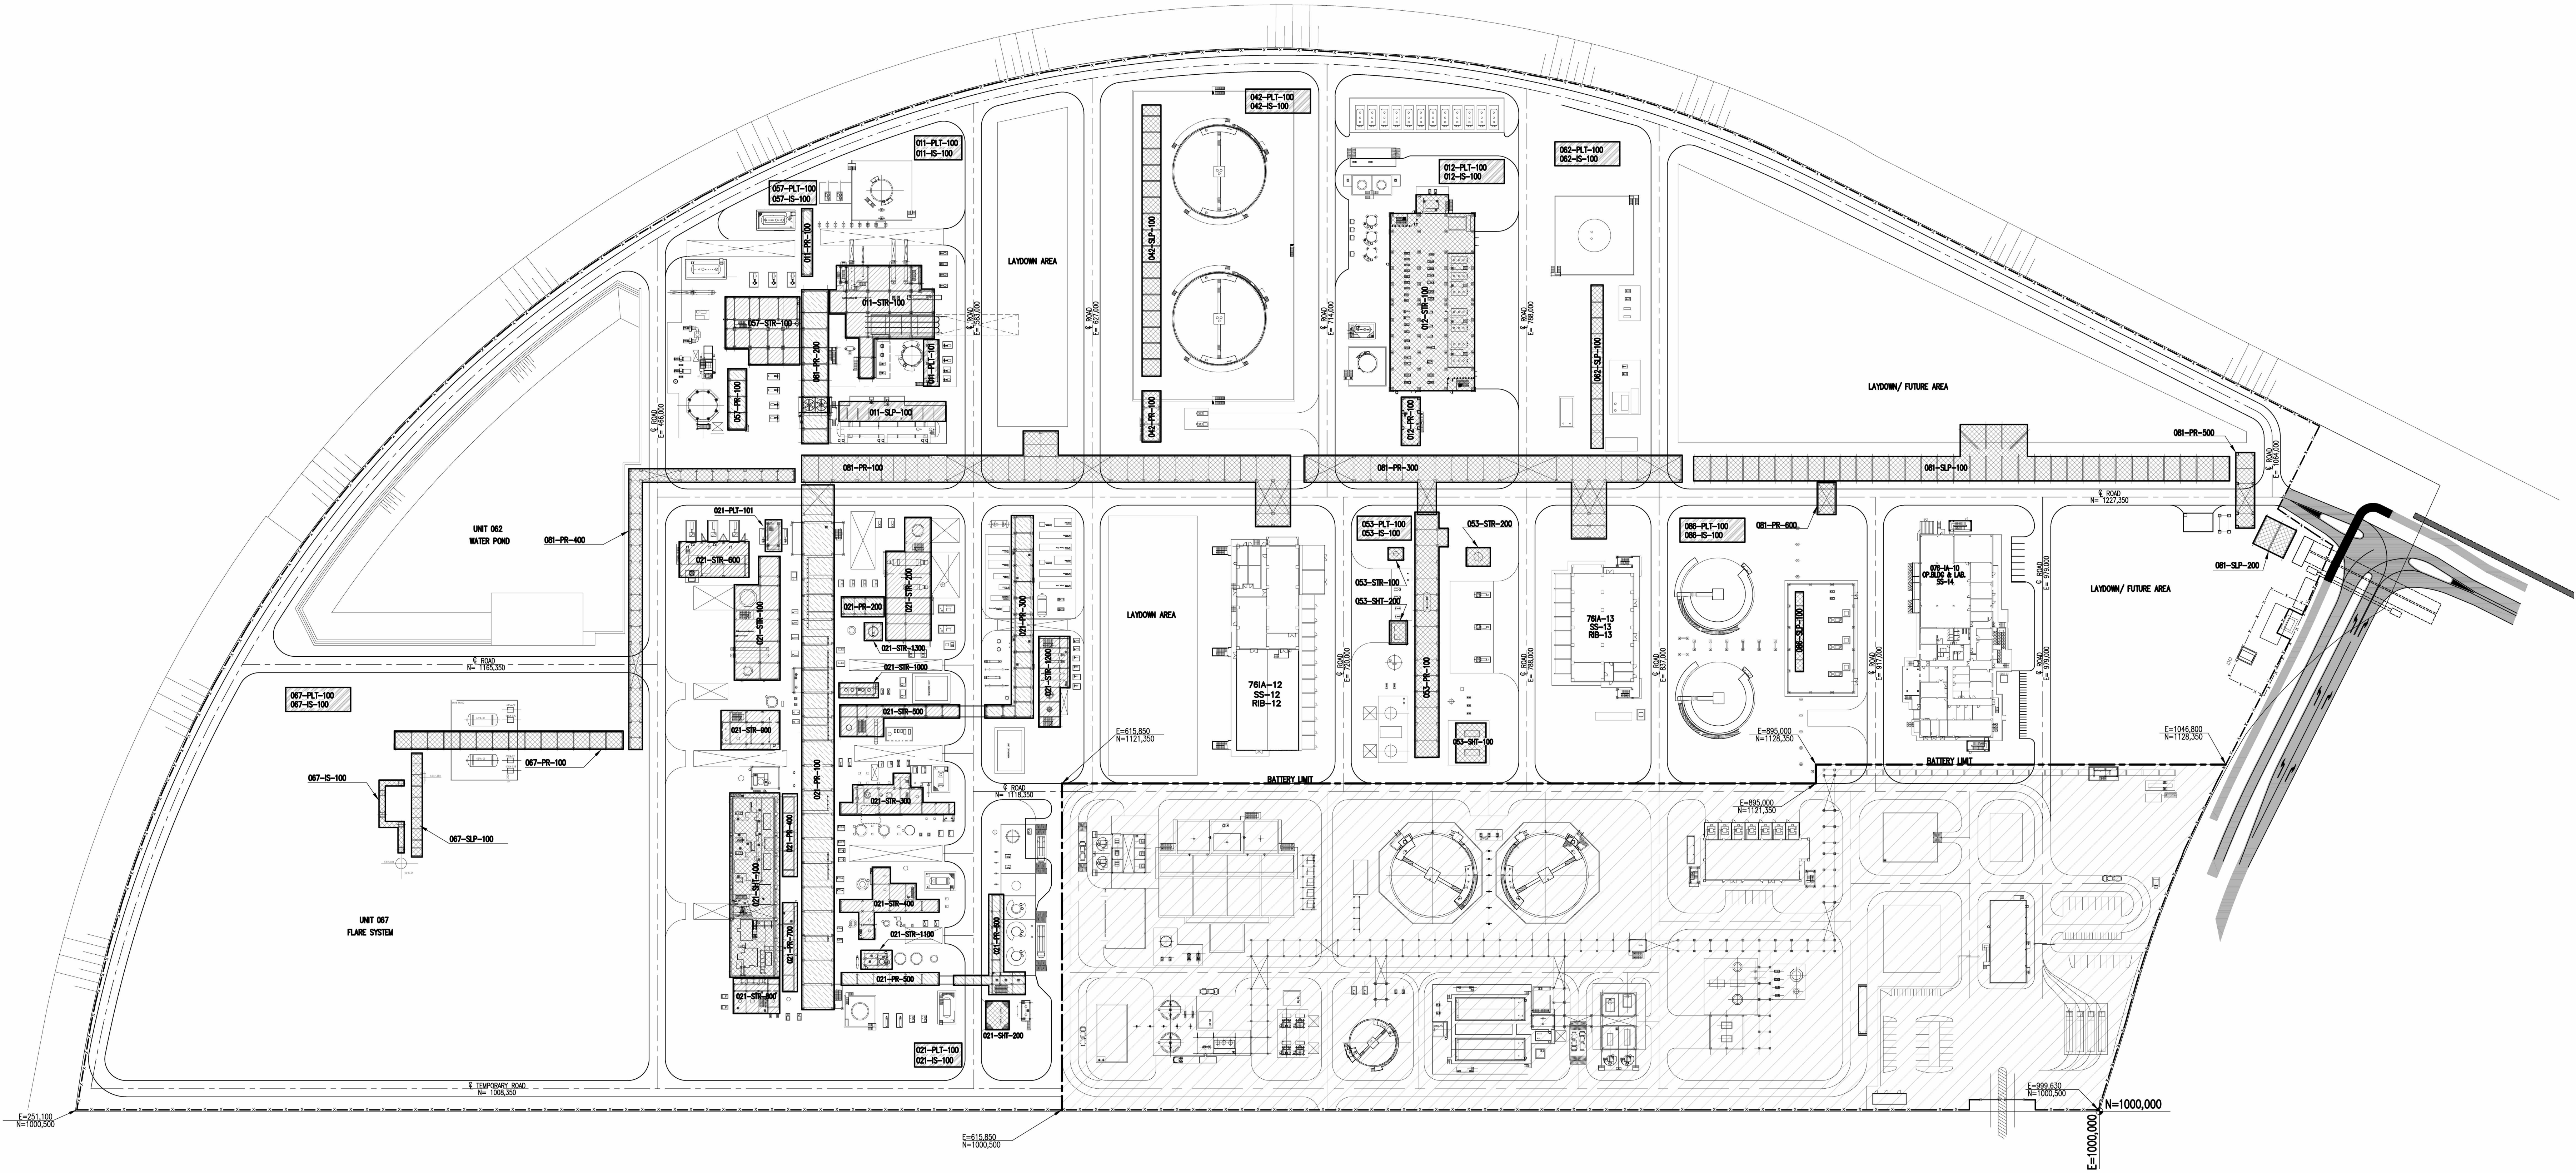


The present document or drawing is property of TECNIP ITALY S.p.A. and shall not, under any circumstances, be totally or partially, directly or indirectly, transferred, reproduced, copied or used, without its prior written consent, for any purpose and in any way other than that for which it is specifically furnished or outside the extent of the agreed upon right of use.

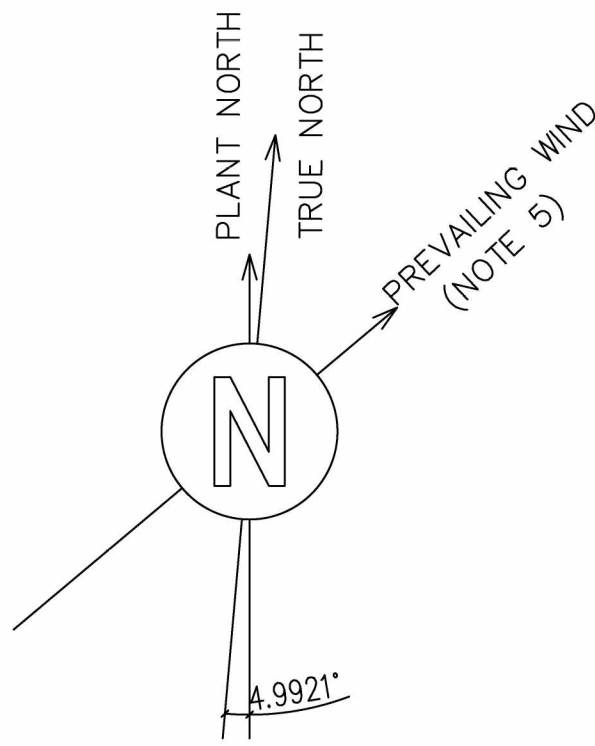

KEY PLAN

GENERAL NOTES

- COORDINATES ARE REFERRED TO PLANT NORTH.
MNA PLANT AREA REFERENCE POINT (N=1000.000 AND E=1000.000)
CORRESPONDS TO GEOGRAPHIC COORDINATES (N=443433.61 / E=60602.33)
- ALL DIMENSIONS AND ELEVATIONS ARE IN MILLIMETERS AND 360° DEGREES CIRCLE UNLESS OTHERWISE INDICATED.
- ALL COORDINATES ARE IN METERS.
- FOR MNA AREA THE ELEVATION 100.000 CORRESPONDS TO (HIGHT POINT OF PAVING) AND IS EQUIVALENT +5.80 m. N.A.P.
- PREVAILING WIND DIRECTION SOUTH WEST
- DENOTES 080871C PROJECT (R&F) BATTERY LIMIT
- DENOTES FENCE LIMIT

- DENOTES ROAD CROSSING
- DENOTES 080871C PROJECT (R&F)

LEGEND

- XXX-STR-XXX - STRUCTURES
- XXX-SLP-XXX - SLEEPER WAY
- XXX-PR-XXX - PIPE RACK
- XXX-IS-XXX - ISOLATED SUPPORT
- XXX-PLT-XXX - PLATFORM

082755C-000-DW-0001-0005	GENERAL PLOT PLAN MNA AREA - RDCG PROJECT
082755C-000-DW-0001-0006	OVERALL PLOT PLAN - RDCG PROJECT
Drawing No	DESCRIPTION

REFERENCE DRAWINGS

CONFIDENTIAL					
				082755C-000-DW-0001-0005	082755C-000-DW-0001-0006
				082755C-000-DW-0001-0007	082755C-000-DW-0001-0008
				082755C-000-DW-0001-0009	082755C-000-DW-0001-0010
C	05-08 2021	ISSUED FOR LOCAL AUTHORITY	A. DE VOS	082755C-000-DW-0001-0005	082755C-000-DW-0001-0006
B	21-05 2021	ISSUED FOR FEED (DEFINITION PHASE)	S. TRUEN	082755C-000-DW-0001-0007	082755C-000-DW-0001-0008
A	04-03 2021	ISSUED FOR REVIEW	A. ROMANO	082755C-000-DW-0001-0009	082755C-000-DW-0001-0010
REV	DATE	DESCRIPTION	PREP	CKD	APPR/AUTH

NESTE

TECNIP ENERGIES

RDCG (Rotterdam Capacity Growth) - DEFINITION PHASE
NESTE

GENERAL KEY PLAN
FOR STEEL STRUCTURES - MNA AREA

Scale	Technip Drawing No	Page	Rev.
1:1000	082755C 000 DW 18 03 0001	1 of 2	C
Project	Unit Doc.Type Disc Subj Ser.No		

NESTE Drawing No

TECNIP ITALY S.p.A. - 00148 ROMA - Viale Castello della Magliana, 68