
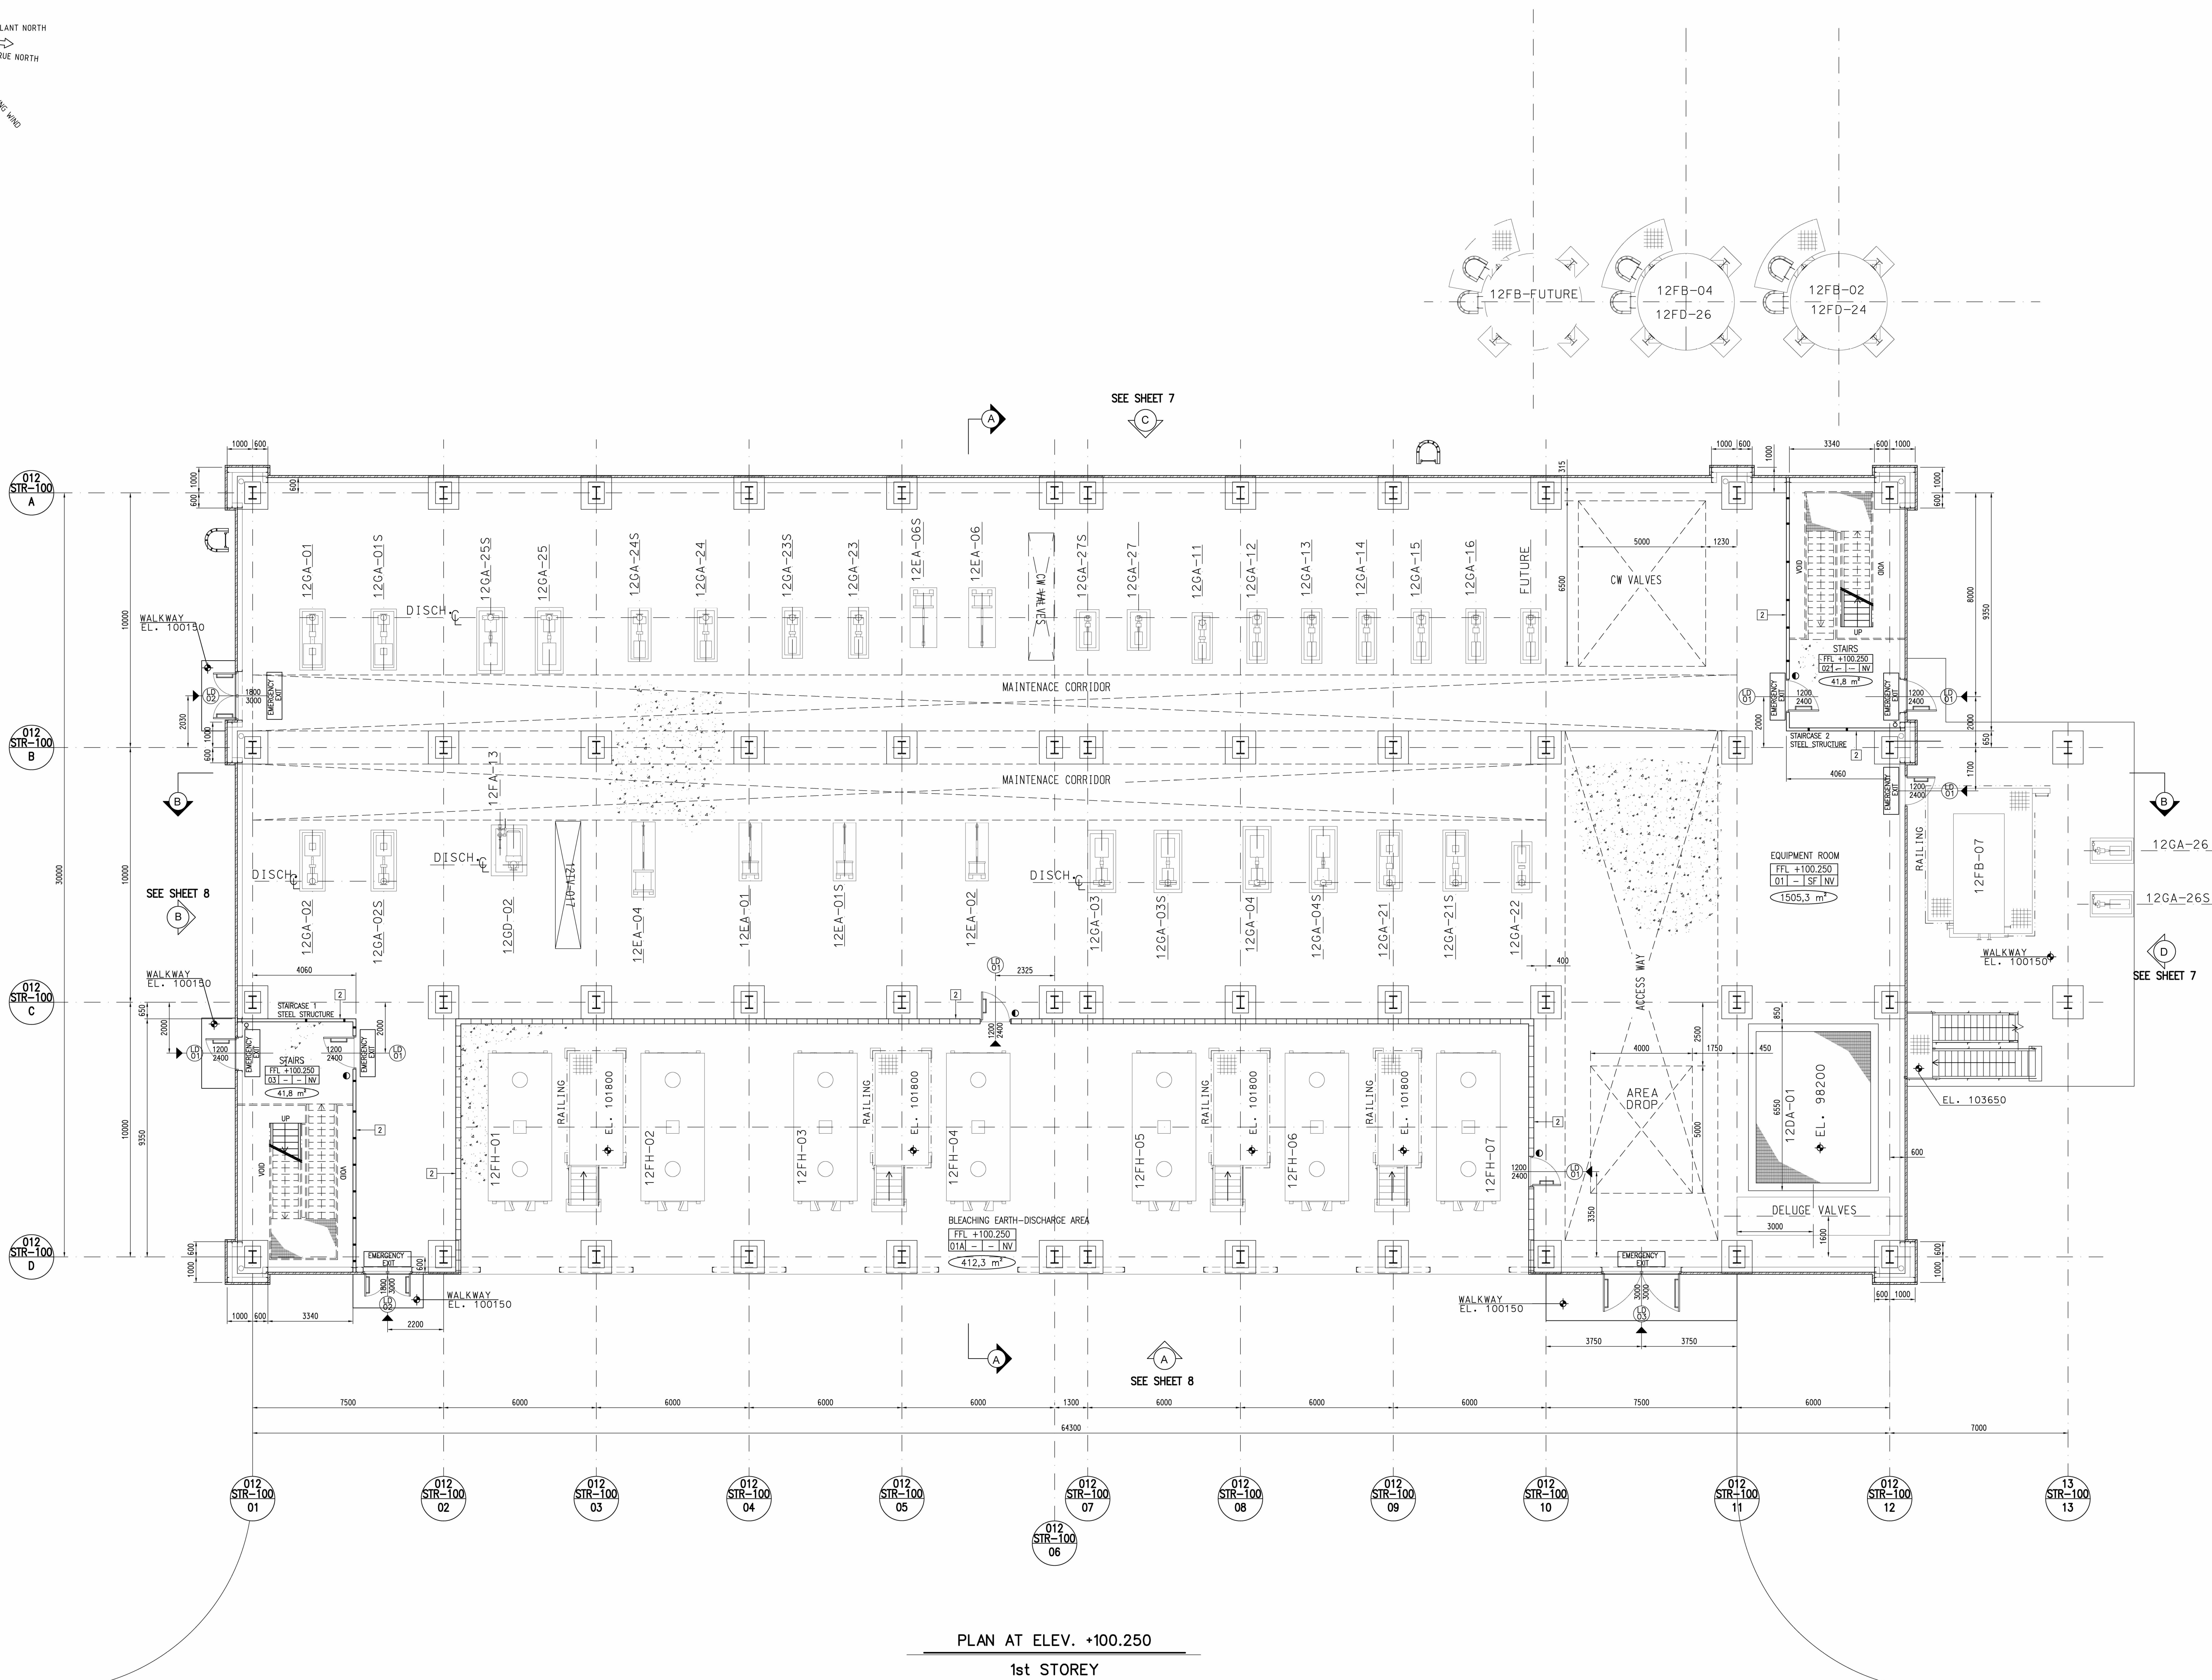


The present document or drawing is property of TECHNIP ITALY S.p.A. and shall not, under any circumstances, be totally or partially, directly or indirectly, transferred, reproduced, copied, disclosed or used, without its prior written consent, for any purpose and in any way other than that for which it is specifically furnished or outside the extent of the agreed upon right of use.


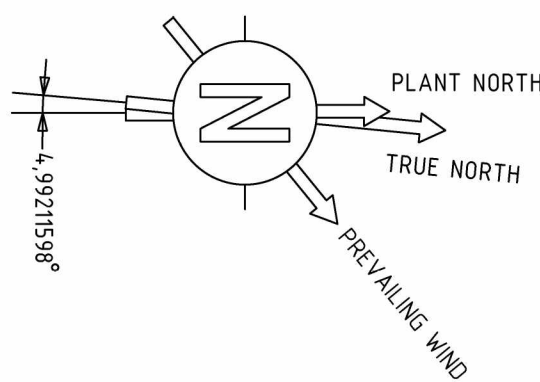


GENERAL NOTES

- COORDINATES ARE REFERRED TO PLANT NORTH.
PLANT REFERENCE POINT (N=1000.000 AND E=1000.000)
CORRESPONDS TO GEOGRAPHIC COORDINATES (N=443433.61 / E=60602.33)
- ALL DIMENSIONS AND ELEVATIONS ARE IN MILLIMETERS AND 30° DEGREES CIRCLE UNLESS OTHERWISE INDICATED.
- ALL COORDINATES ARE IN METERS.
- THE ELEVATION 100.000 CORRESPONDS TO (HIGH POINT OF PAVING) AND IS EQUIVALENT +5.80 m. N.A.P.

LEGEND

- EXTERNAL SANDWICH PANEL THK.80mm
- EXTERNAL & INTERNAL MASONRY WALL THK.200
- INTERNAL METAL PARTITION WITH PROMATECH-H BOARD OR EQUIVALENT E120 SANDWICH PANELS
- CONCRETE PAVING TOPPED WITH HARDENER
- GRATING
- EMBOSSED STEEL PLATE
- GALVANIZED PAINTED STEEL DOOR
- DOOR FIRERATED
- FINISH FLOOR LEVEL
XXX A/C AIR CONDITIONING
NV NATURAL VENTILATION
MV MECHANICAL VENTILATION
YYY ROOM NUMBER
AAJ SMOKE DETECTION
HKK IF TOTAL FLOODING FIRE
FS FIRE EXTINGUISHER SYSTEM
SS SPRAY SYSTEM
- FIRE RESISTANCE IN HOURS OF FIRE RATED WALL CONSTRUCTION
- ACCESS OPENING

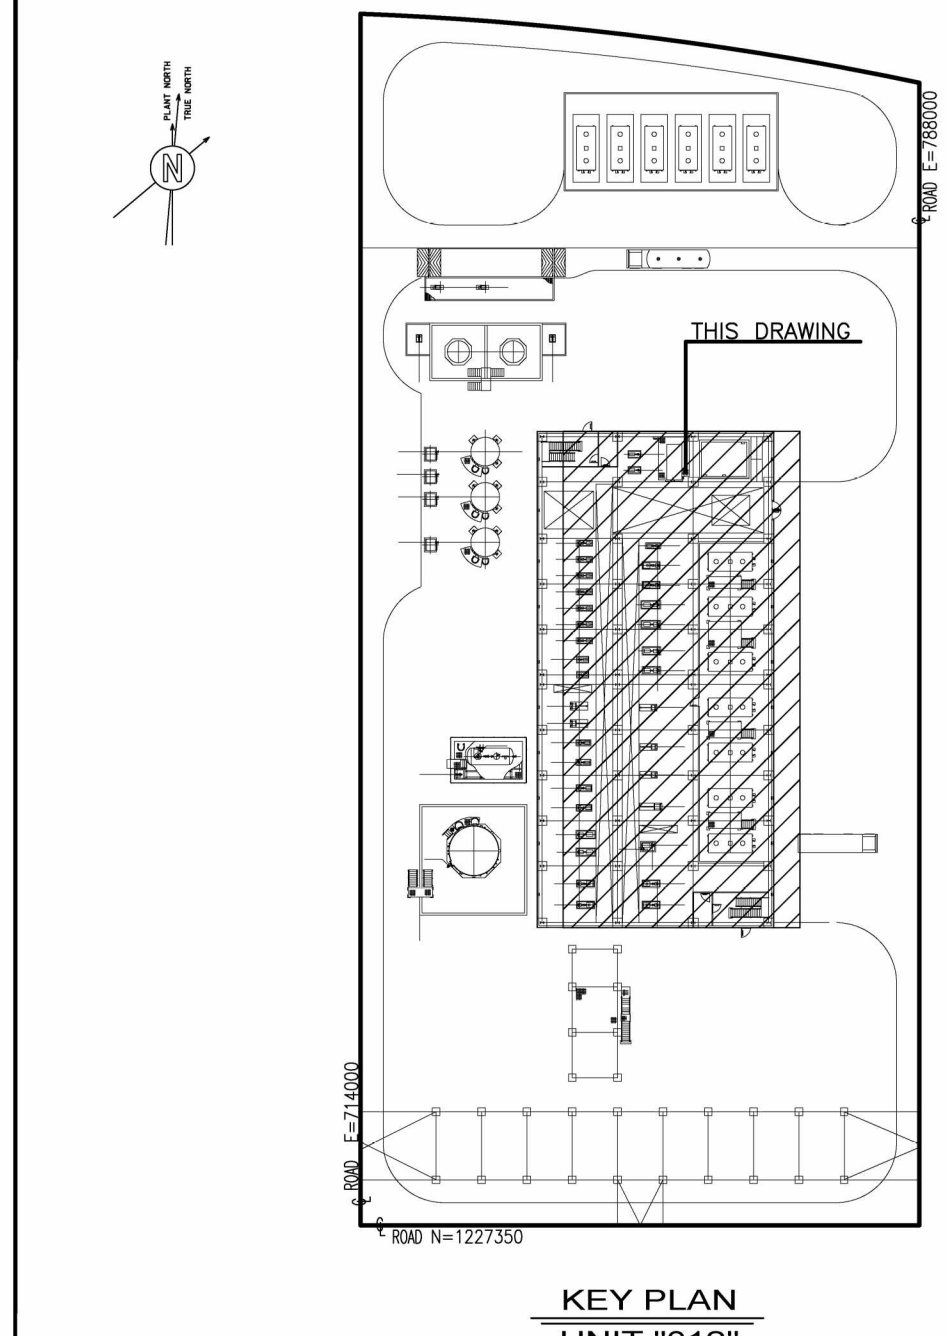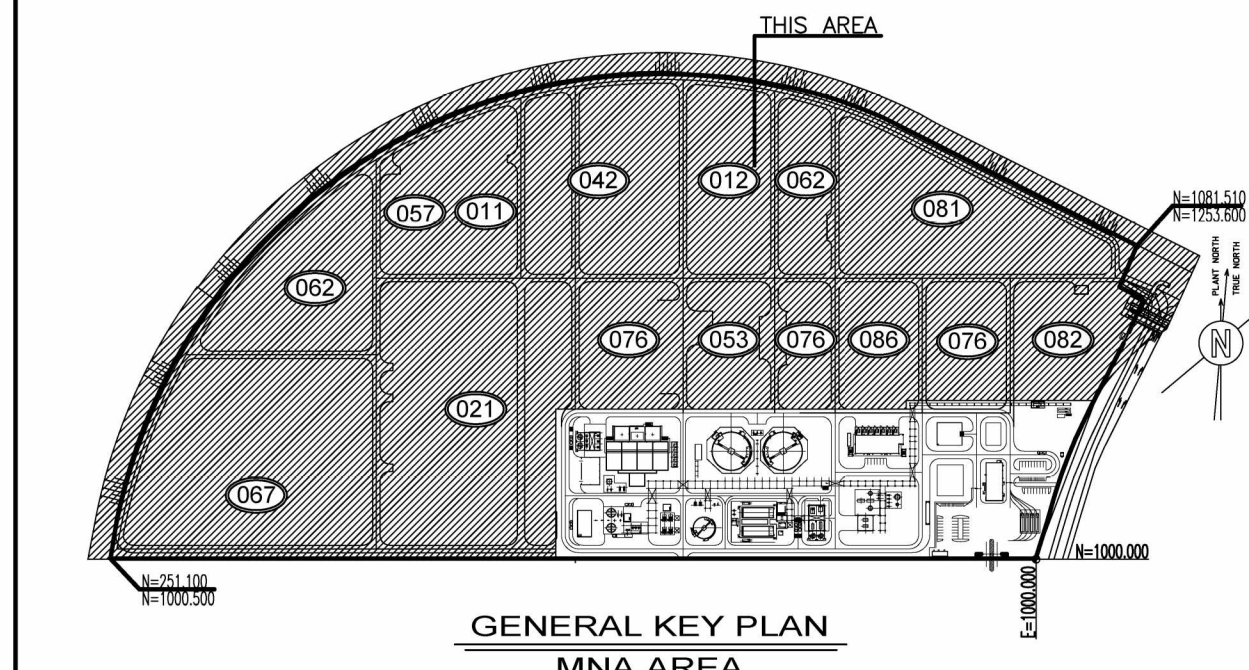

Rev	Date	Description
082755C-12-DW-0001-003	12 (PTU3) UNIT PLOT PLAN	
Drawing No	DESCRIPTION	

REFERENCE DRAWINGS

CONFIDENTIAL					
C	05/08/2021	ISSUED FOR LOCAL AUTHORITIES	P.FIORELLI	GERARDI NANNI	VIGORELLI/MLANDOTTI
B	24/06/2021	ISSUED FOR FEED (DEFINITION PHASE)	S.TRODEN	M.CALPINI	VIGORELLI/MLANDOTTI
A	12/03/2021	ISSUED FOR REVIEW	C.SARACINI	M.CALPINI	VIGORELLI/MLANDOTTI
REV	DATE	DESCRIPTION	PREP	CKD	APPR/AUTH

						
RDCG (Rotterdam Capacity Growth) - DEFINITION PHASE						
NESTE						
GENERAL DRAWINGS FOR PTU STRUCTURE						
FIRST STOREY PLAN						
Scale	Technip Drawing No				Page	Rev.
1:100	082755C	012	DW	18	01	0001
	Project	Unit	Doc Type	Disc	Subj	Ser.No
NESTE Drawing No						
CAD Model						