
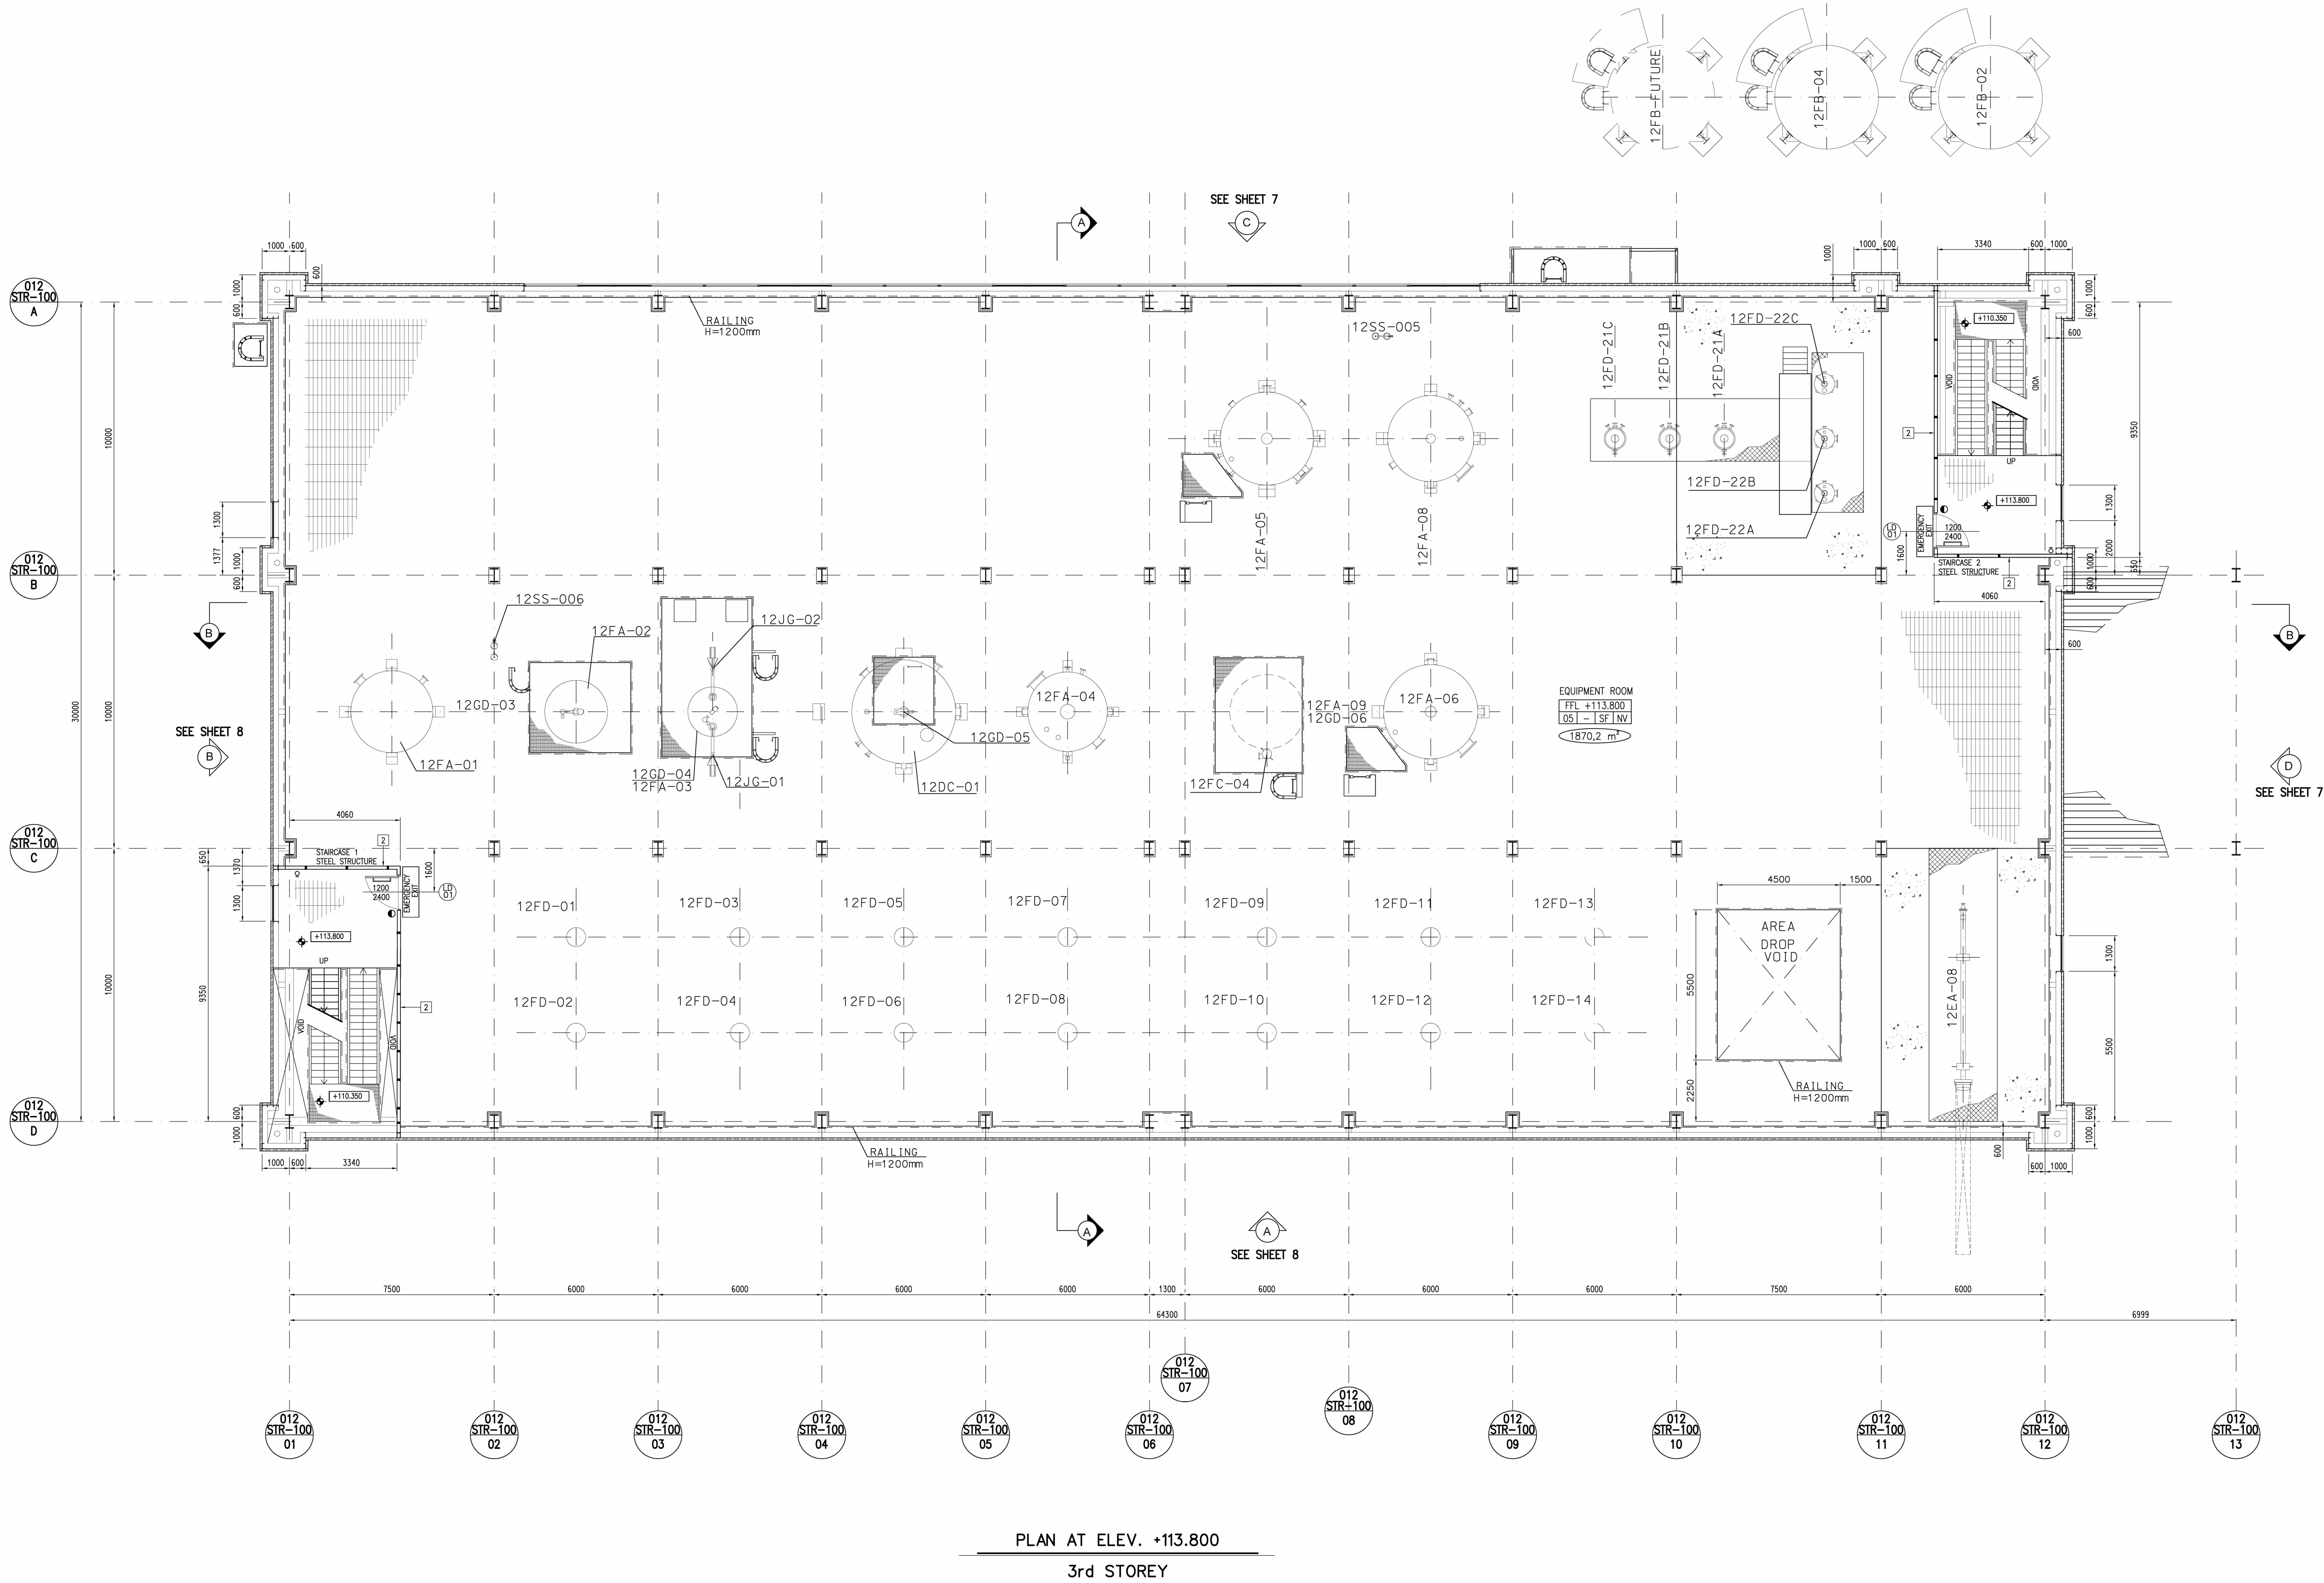


The present document or drawing is property of TECHNIP ITALY S.p.A. and shall not, under any circumstances, be totally or partially, directly or indirectly, reproduced, copied, disclosed or used, without its prior written consent, for any purpose and in any way other than that for which it is specifically furnished or outside the extent of the agreed upon right of use.

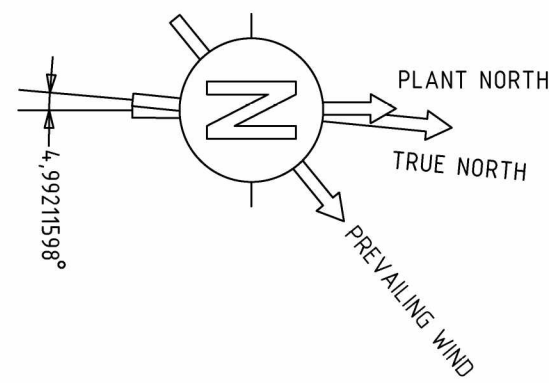



PLAN AT ELEV. +113.800
3rd STOREY

GENERAL NOTES

1. SEE SH.1

LEGEND

- EXTERNAL SANDWICH PANEL THK.80mm
- EXTERNAL & INTERNAL MASONRY WALL THK.200
- INTERNAL METAL PARTITION WITH PROMATECH-H BOARD OR EQUIVALENT E120 SANDWICH PANELS
- CONCRETE PAVING TOPPED WITH HARDENER
- GRATING
- EMBOSSED STEEL PLATE
- GALVANIZED PAINTED STEEL DOOR
- DOOR FIRERATED
- FINISH FLOOR LEVEL
XXX A/C AIR CONDITIONING
VVV NATURAL VENTILATION
YYY ROOM NUMBER
JJJ TOTAL FLOODING FIRE
KKK SMOKE DETECTION
SS FIRE EXTINGUISHER SYSTEM
SS SPRAY SYSTEM
- FIRE RESISTANCE IN HOURS OF FIRE RATED WALL CONSTRUCTION
- ACCESS OPENING

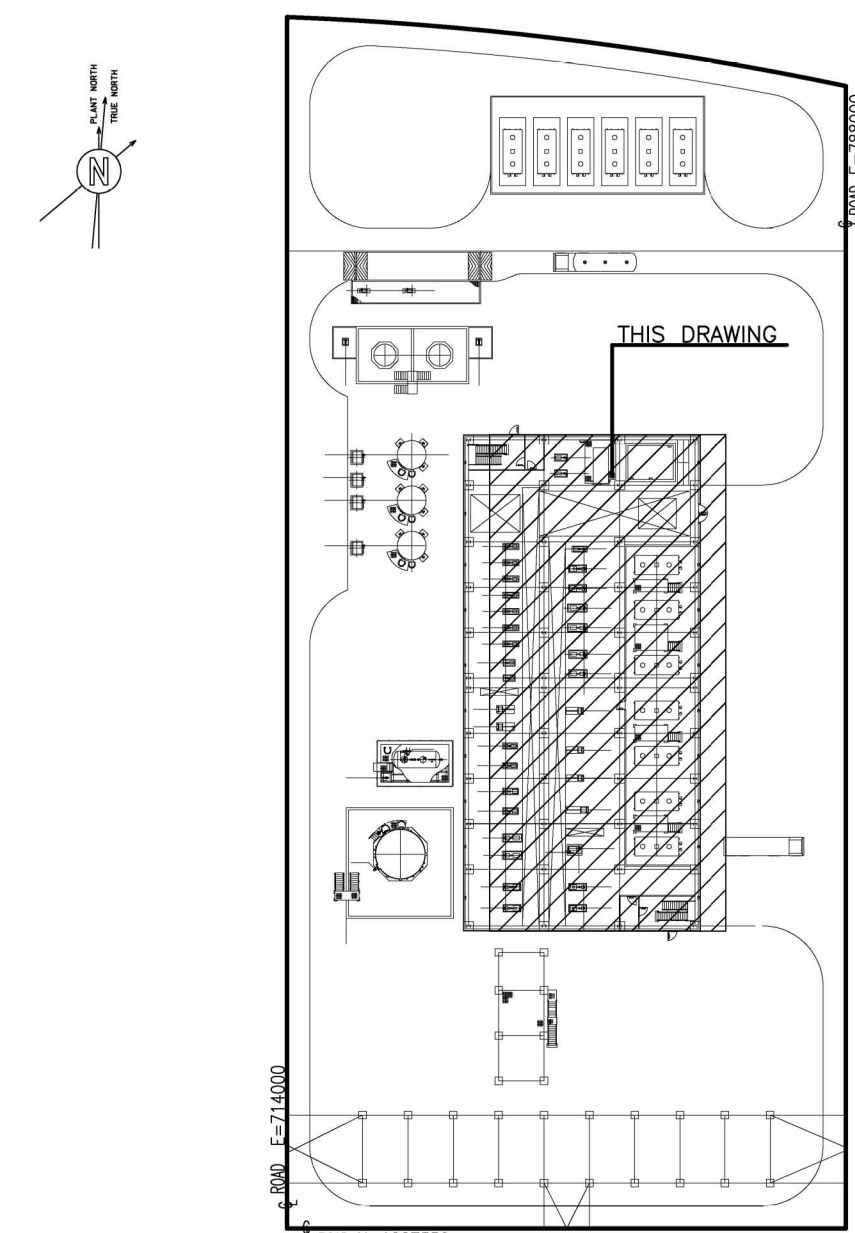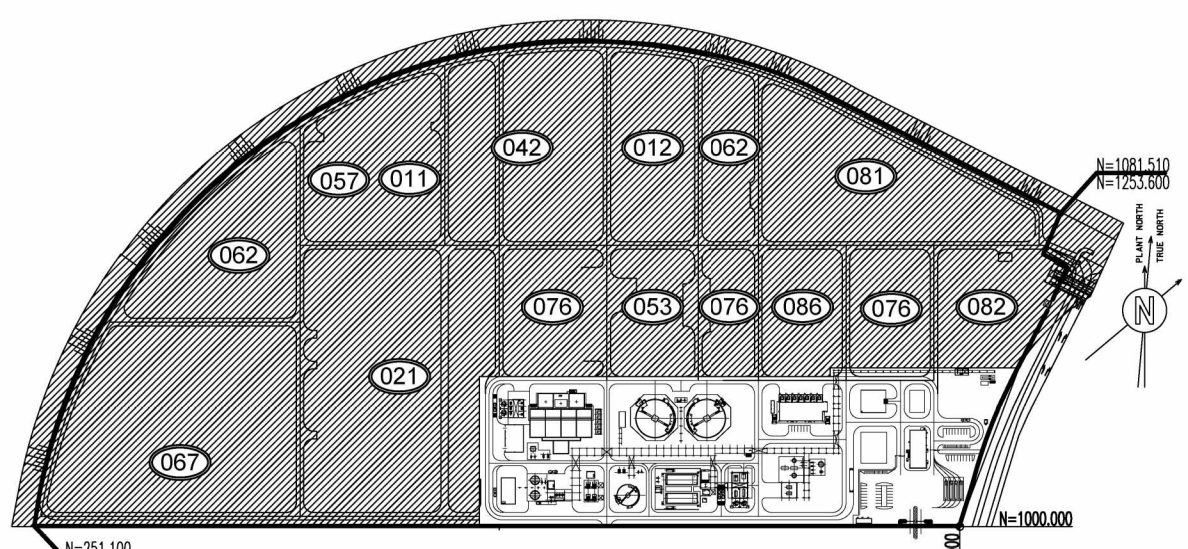

REFERENCE DRAWINGS				
CONFIDENTIAL				
082755C-012-DW-001-001-03_C.dwg				
012 (PTU3) UNIT PLOT PLAN				
Drawing No DESCRIPTION				
REV DATE DESCRIPTION PREP CKD APPR/AUTH				
C 05/09/2021 ISSUED FOR LOCAL AUTHORITIES P.FIORELLO S.GIOVANNI NAPOLI V.COLONE/ M.LANGOTTI				
B 24/08/2021 ISSUED FOR FEED (DEFINITION PHASE) S.TRUENI M.CALPINI V.COLONE/ M.LANGOTTI				
A 2/03/2021 ISSUED FOR REVIEW C.SARACINI M.CALPINI V.COLONE/ M.LANGOTTI				

NESTE

TECHNIP ENERGIES

RDCG (Rotterdam Capacity Growth) - DEFINITION PHASE

NESTE
GENERAL DRAWINGS FOR PTU STRUCTURE
THIRD STOREY PLAN

Scale	Technip Drawing No	Page	Rev.
1:100	082755C 012 DW 18 01 0001	3 of 13	C
Project Unit Doc.Type Disc Subj Ser.No			
NESTE Drawing No			
CAD Model			