
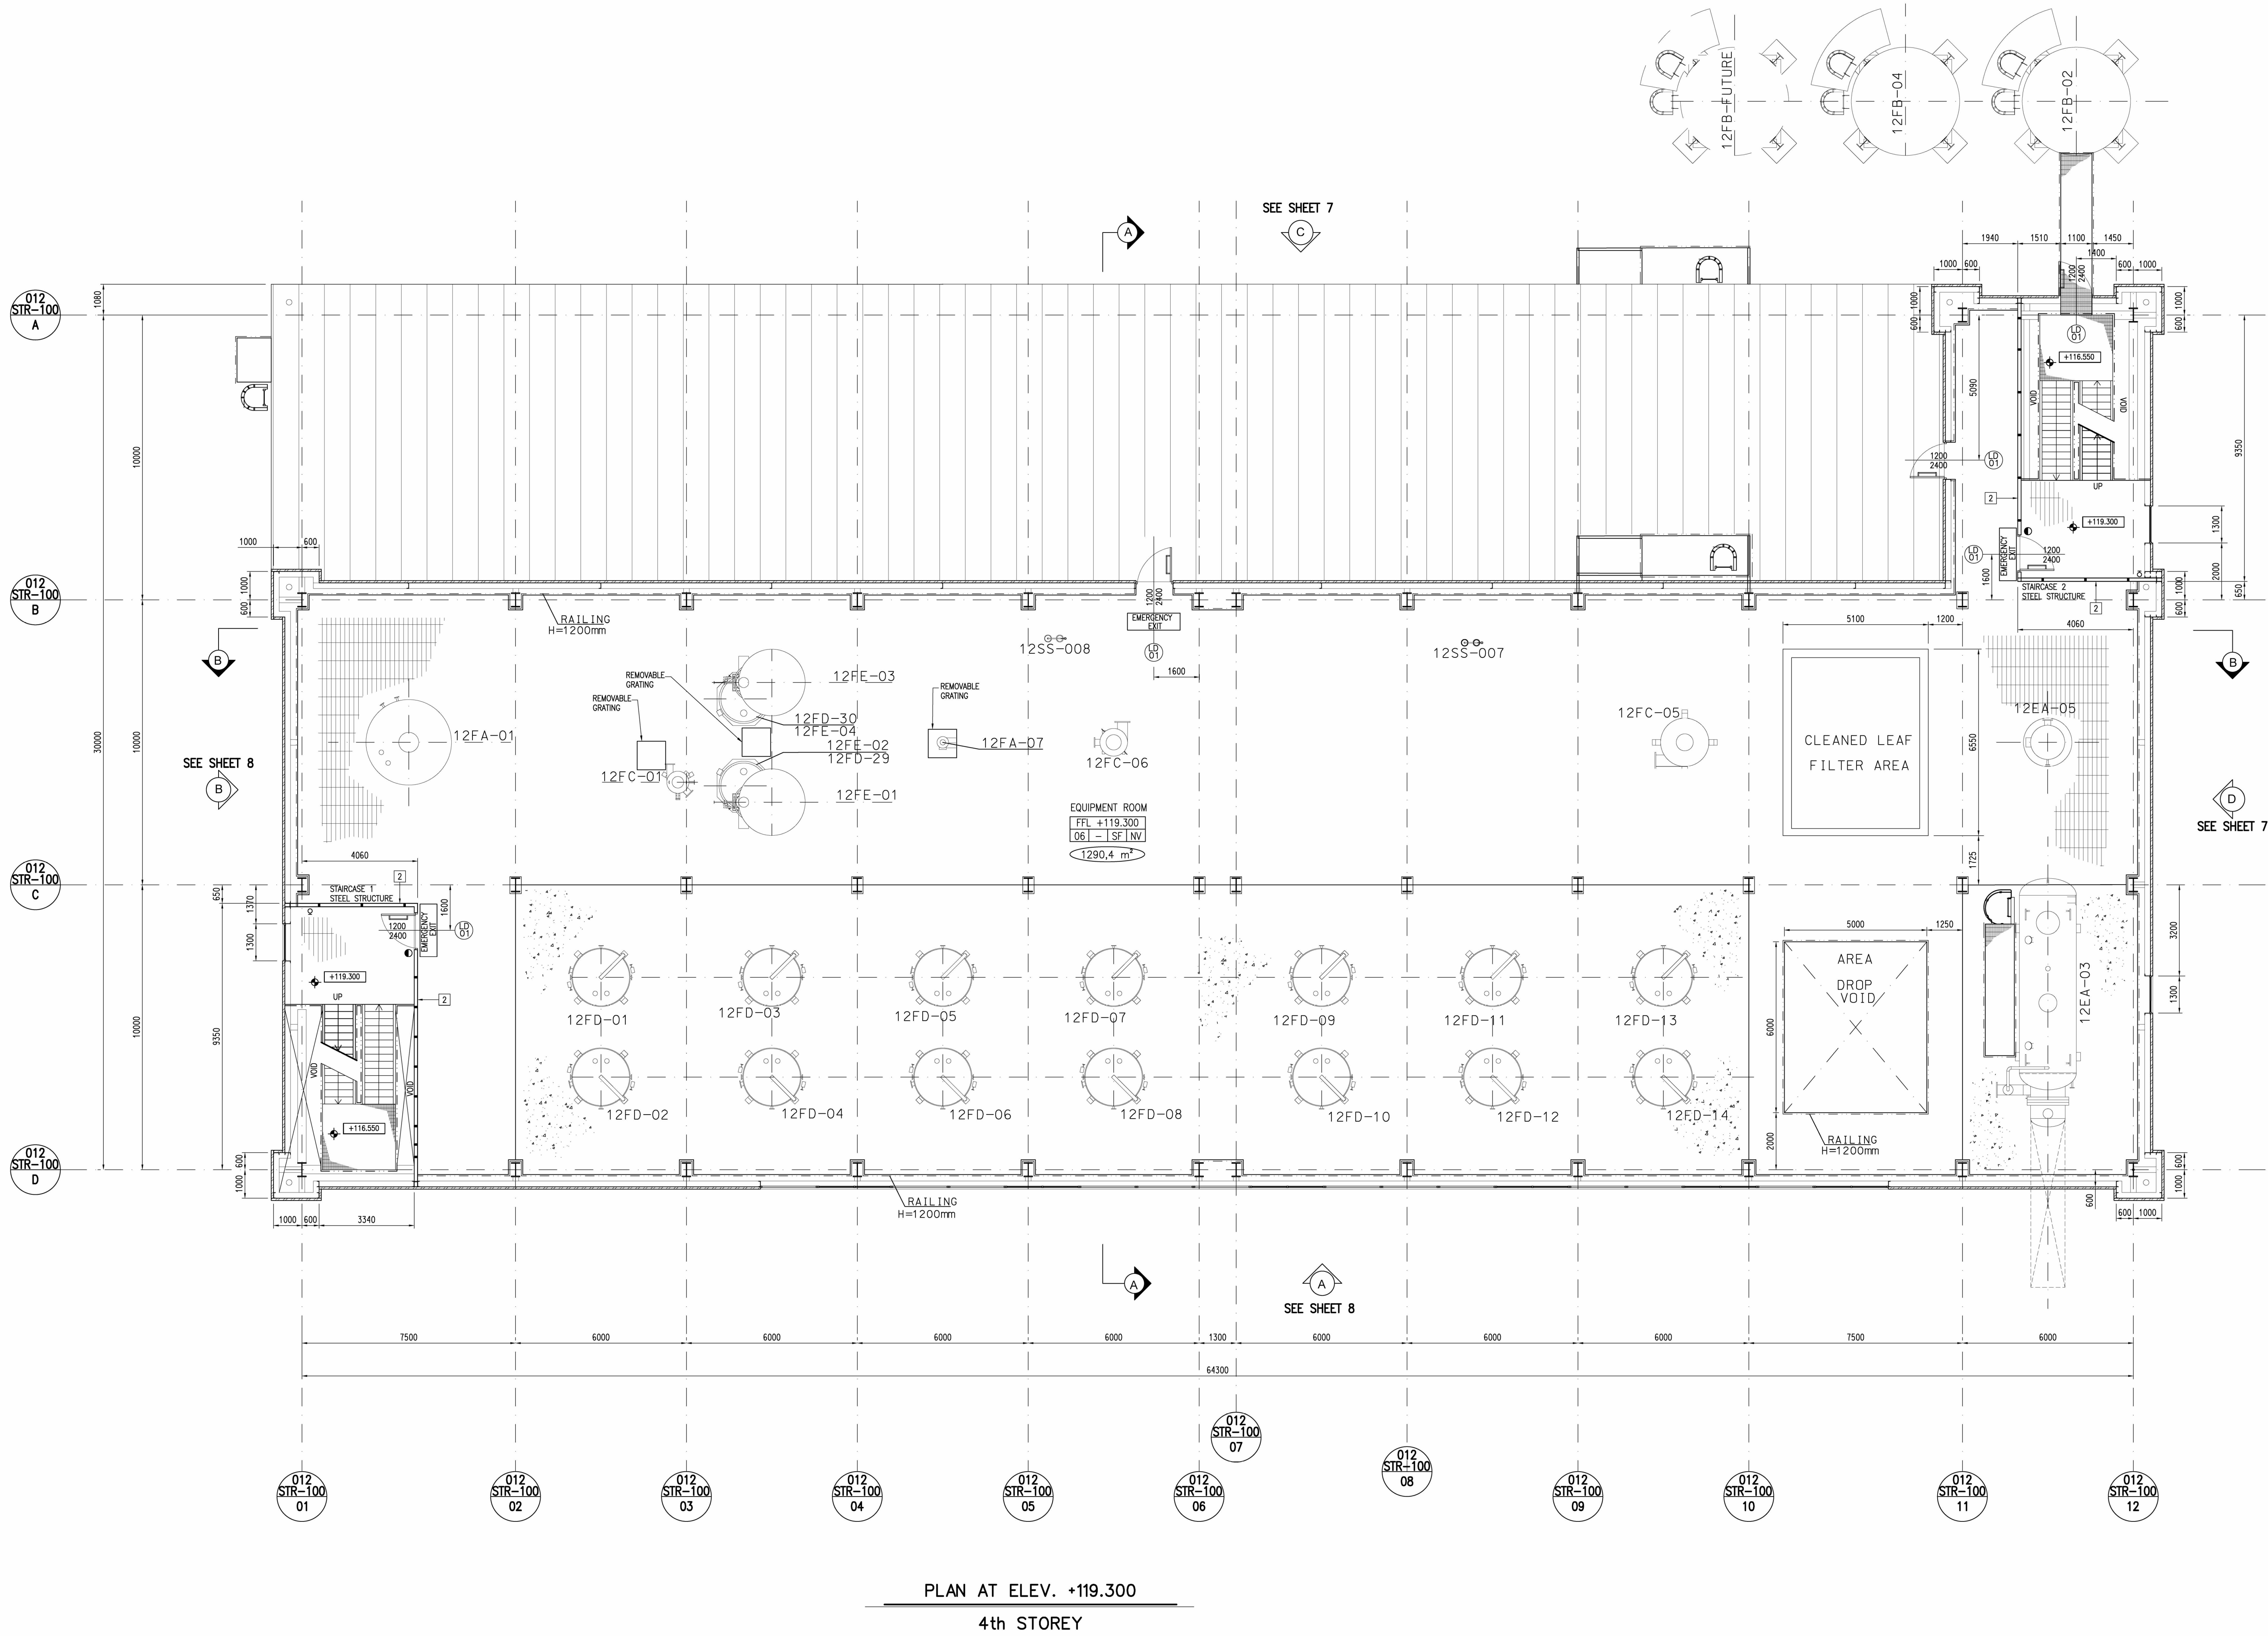


The present document or drawing is property of TECHNIP ITALY S.p.A. and shall not, under any circumstances, be totally or partially, directly or indirectly, transferred, copied, disclosed or used, without its prior written consent, for any purpose and in any way other than that for which it is specifically furnished or outside the extent of the agreed upon right of use.

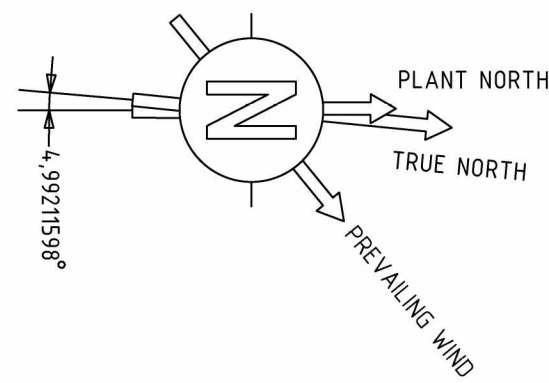



PLAN AT ELEV. +119.300
4th STOREY

GENERAL NOTES

1. SEE SH.1

LEGEND

- EXTERNAL SANDWICH PANEL THK.80mm
- EXTERNAL & INTERNAL MASONRY WALL THK.200
- INTERNAL METAL PARTITION WITH PROMATECH-H BOARD OR EQUIVALENT E120 SANDWICH PANELS
- CONCRETE PAVING TOPPED WITH HARDENER
- GRATING
- EMBOSSED STEEL PLATE
- GALVANIZED PAINTED STEEL DOOR
- DOOR FIRERATED
- FINISH FLOOR LEVEL
XXX A/C AIR CONDITIONING
VVV NATURAL VENTILATION
YYY ROOM NUMBER
KKK IF TOTAL FLOODING FIRE
EXTINGUISHER SYSTEM
SS SPRAY SYSTEM
- FIRE RESISTANCE IN HOURS OF FIRE RATED
WALL CONSTRUCTION
- ACCESS OPENING

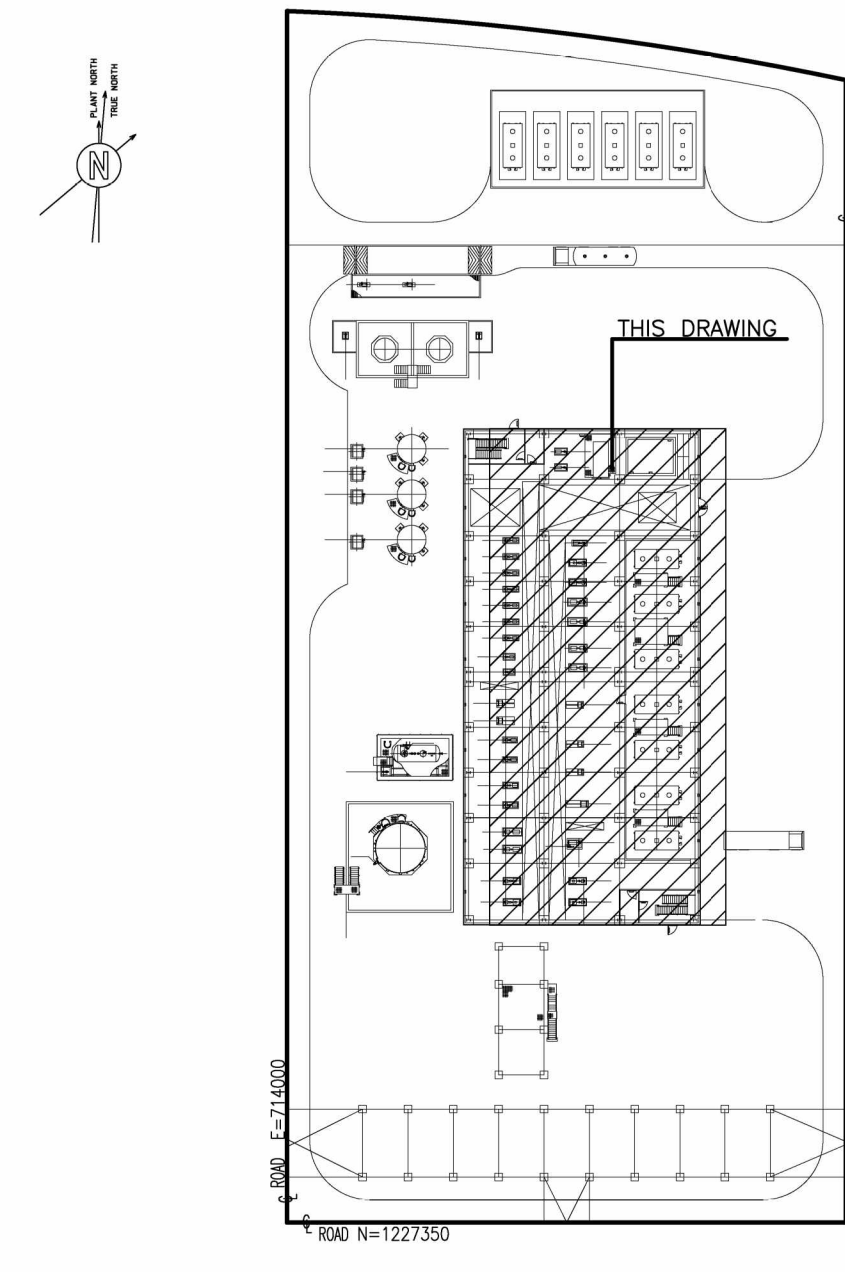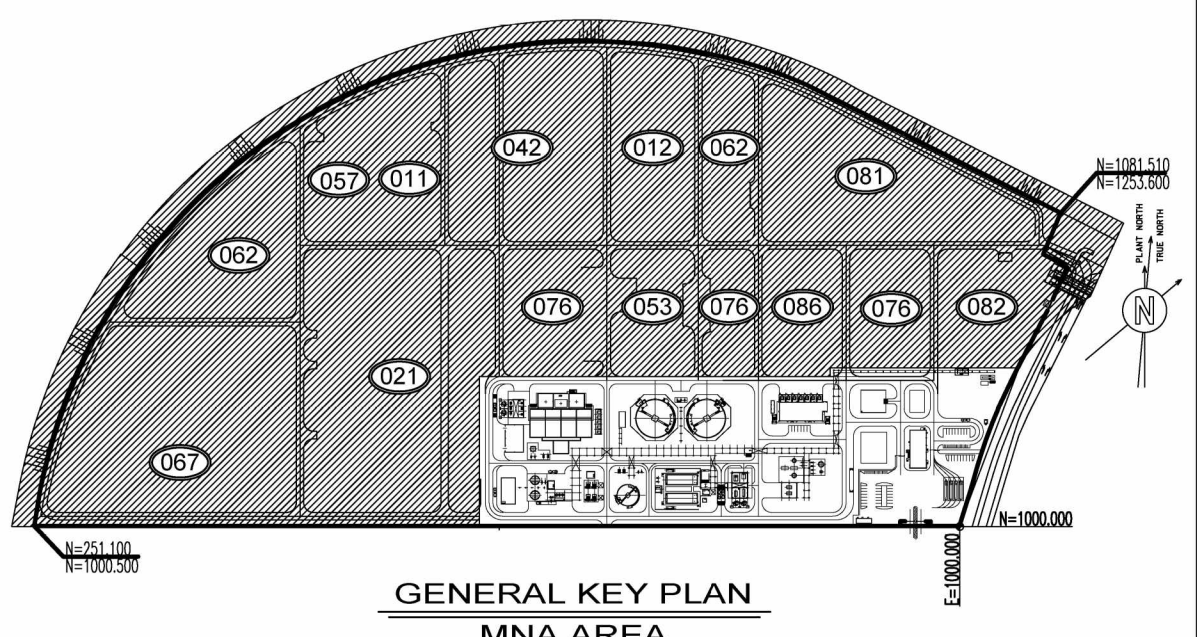

NESTE

TECHNIP ENERGIES

RDCG (Rotterdam Capacity Growth) - DEFINITION PHASE
NESTE
GENERAL DRAWINGS FOR PTU STRUCTURE
FOURTH STOREY PLAN

Scale	Technip Drawing No			Page	Rev.
1:100	082755C	012	DW 18 01 0001	4of13	C
Project Unit Doc.Type Disc Subj Ser.No					

NESTE Drawing No

CAD Model