

1. SEE SH.1

EXTERNAL SANDWICH PANEL THK.80mm

EXTERNAL & INTERNAL MASONRY WALL THK.200

INTERNAL METAL PARTITION WITH PROMATECH-H BOARD OR EQUIVALENT E120 SANDWICH PANELS

CONCRETE PAVING TOPPED WITH HARDENER

GRATING

EMBOSSED STEEL PLATE

GALVANIZED PAINTED STEEL DOOR

DOOR FRERATED

FINISH FLOOR LEVEL
XXX A/C AIR CONDITIONING
NV NATURAL VENTILATION
MV MECHANICAL VENTILATION
YYY ROOM NUMBER
JJJ SMOKE DETECTION
KKK IF TOTAL FLOODING FIRE
EXTINGUISHER SYSTEM
SS SPRAY SYSTEM

FIRE RESISTANCE IN HOURS OF FIRE RATED WALL CONSTRUCTION

ACCESS OPENING



UNIT 012

082756--D12 DW--0051--001	012 (PTU3) UNIT PLOT PLAN								
Drawing No.	DESCRIPTION								
REFERENCE DRAWINGS									
<b style="text-align:right;">CONFIDENTIAL									
						Marcio Calipso	Alexandre Jacinto		
					Gustavo Palencia	Bernardo Lopez	José María Díaz		
C	05/08/2001	ISSUED FOR LOCAL AUTHORITIES	P.FIORELLO	E.GERCCANI NAPPÉ M/GALPINI	V.COLOCNE/ M/LANCOTTI				
B	24/06/2001	ISSUED FOR FEED (DEFINITION PHASE)	S.TRUDEN	M.CALPINI	V.COLOCNE/ M/LANCOTTI				
A	2/03/2002	ISSUED FOR REVIEW	C.SARACINI	M.CALPINI	V.COLOCNE/ M/LANCOTTI				
REV	DATE	DESCRIPTION	PREP	KCD	APPR/AUTH				



RDCG (Rotterdam Capacity Growth) - DEFINITION PHASE

NESTE
GENERAL DRAWINGS FOR PTU STRUCTURE
FIFTH STOREY PLAN


Scale	Technip Drawing No						Page	Rev.
1:100	082755C	012	DW	18	01	0001	5of13	C
	Project	Unit	Doc.Type	Disc	Subj	Ser.No		

WESTE Drawing No.

CAD Mode

TECHNIP ITALY S.p.A. - 00148 ROMA - Viale Castello della Magliana, 68

CAD Model 082755C-012-DW-1801-0001-05_C.dwg

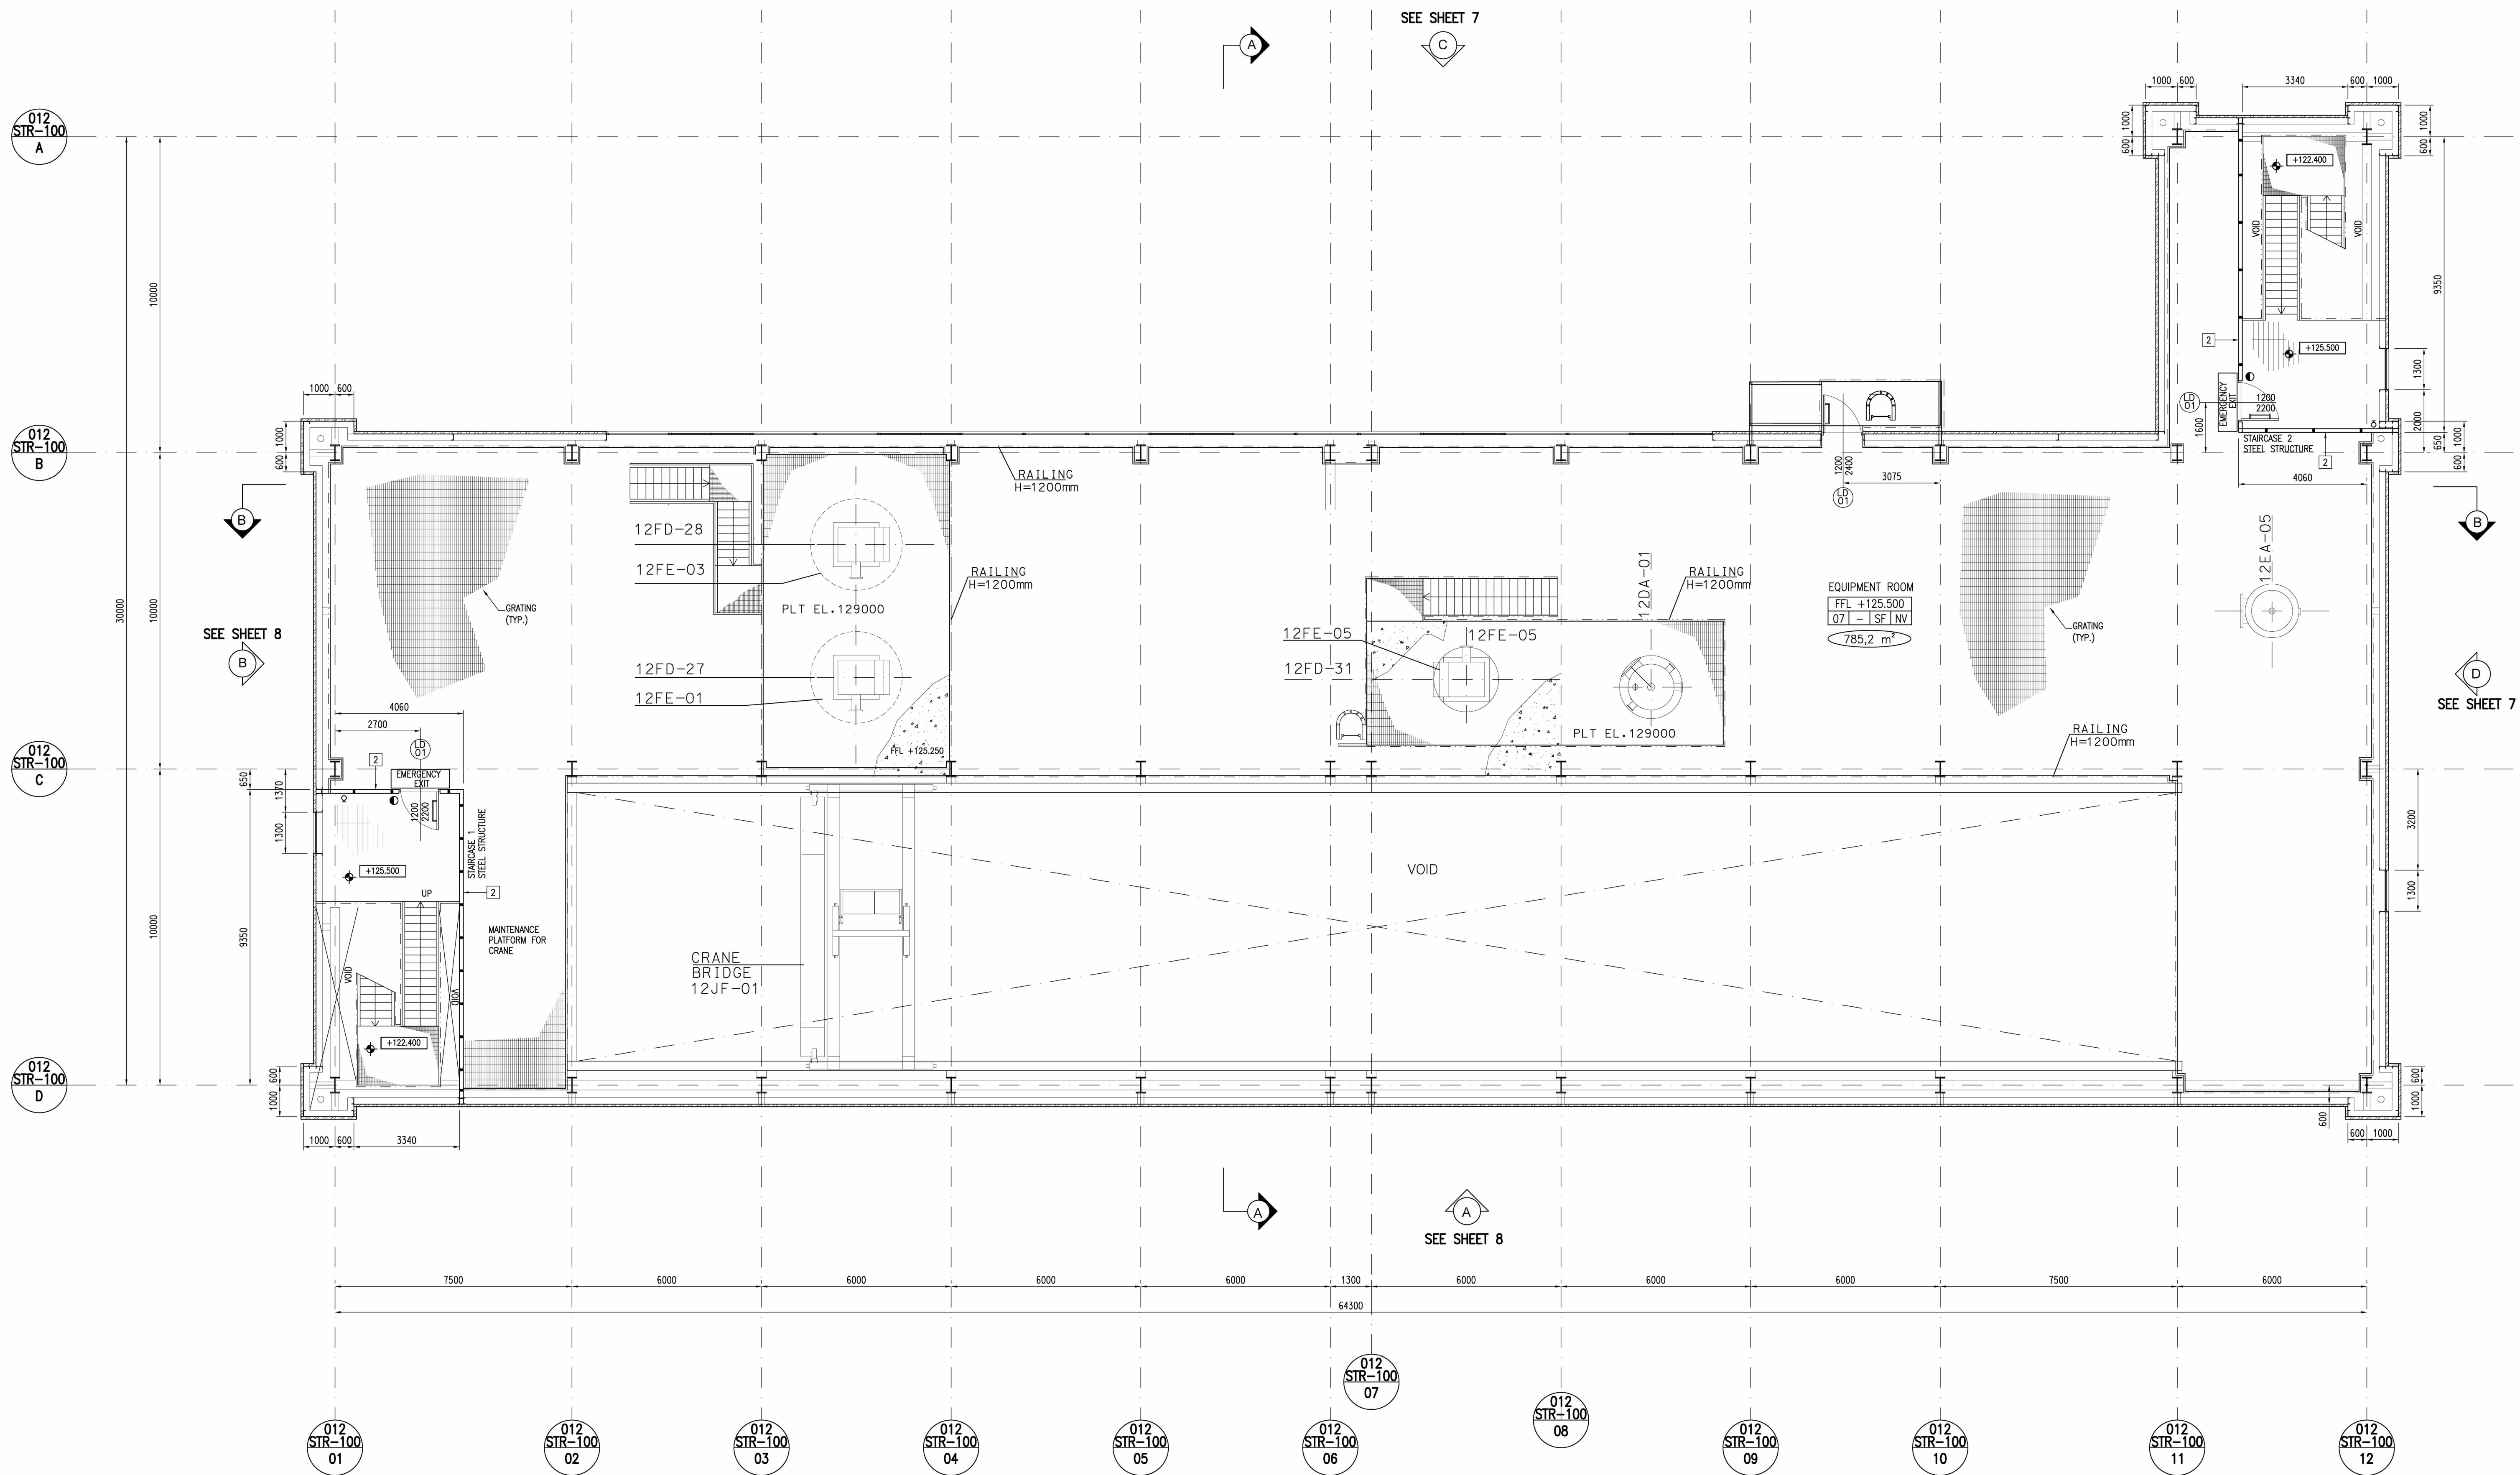

PLAN AT ELEV. +125.500

5th STOREY

A0 1189x841