
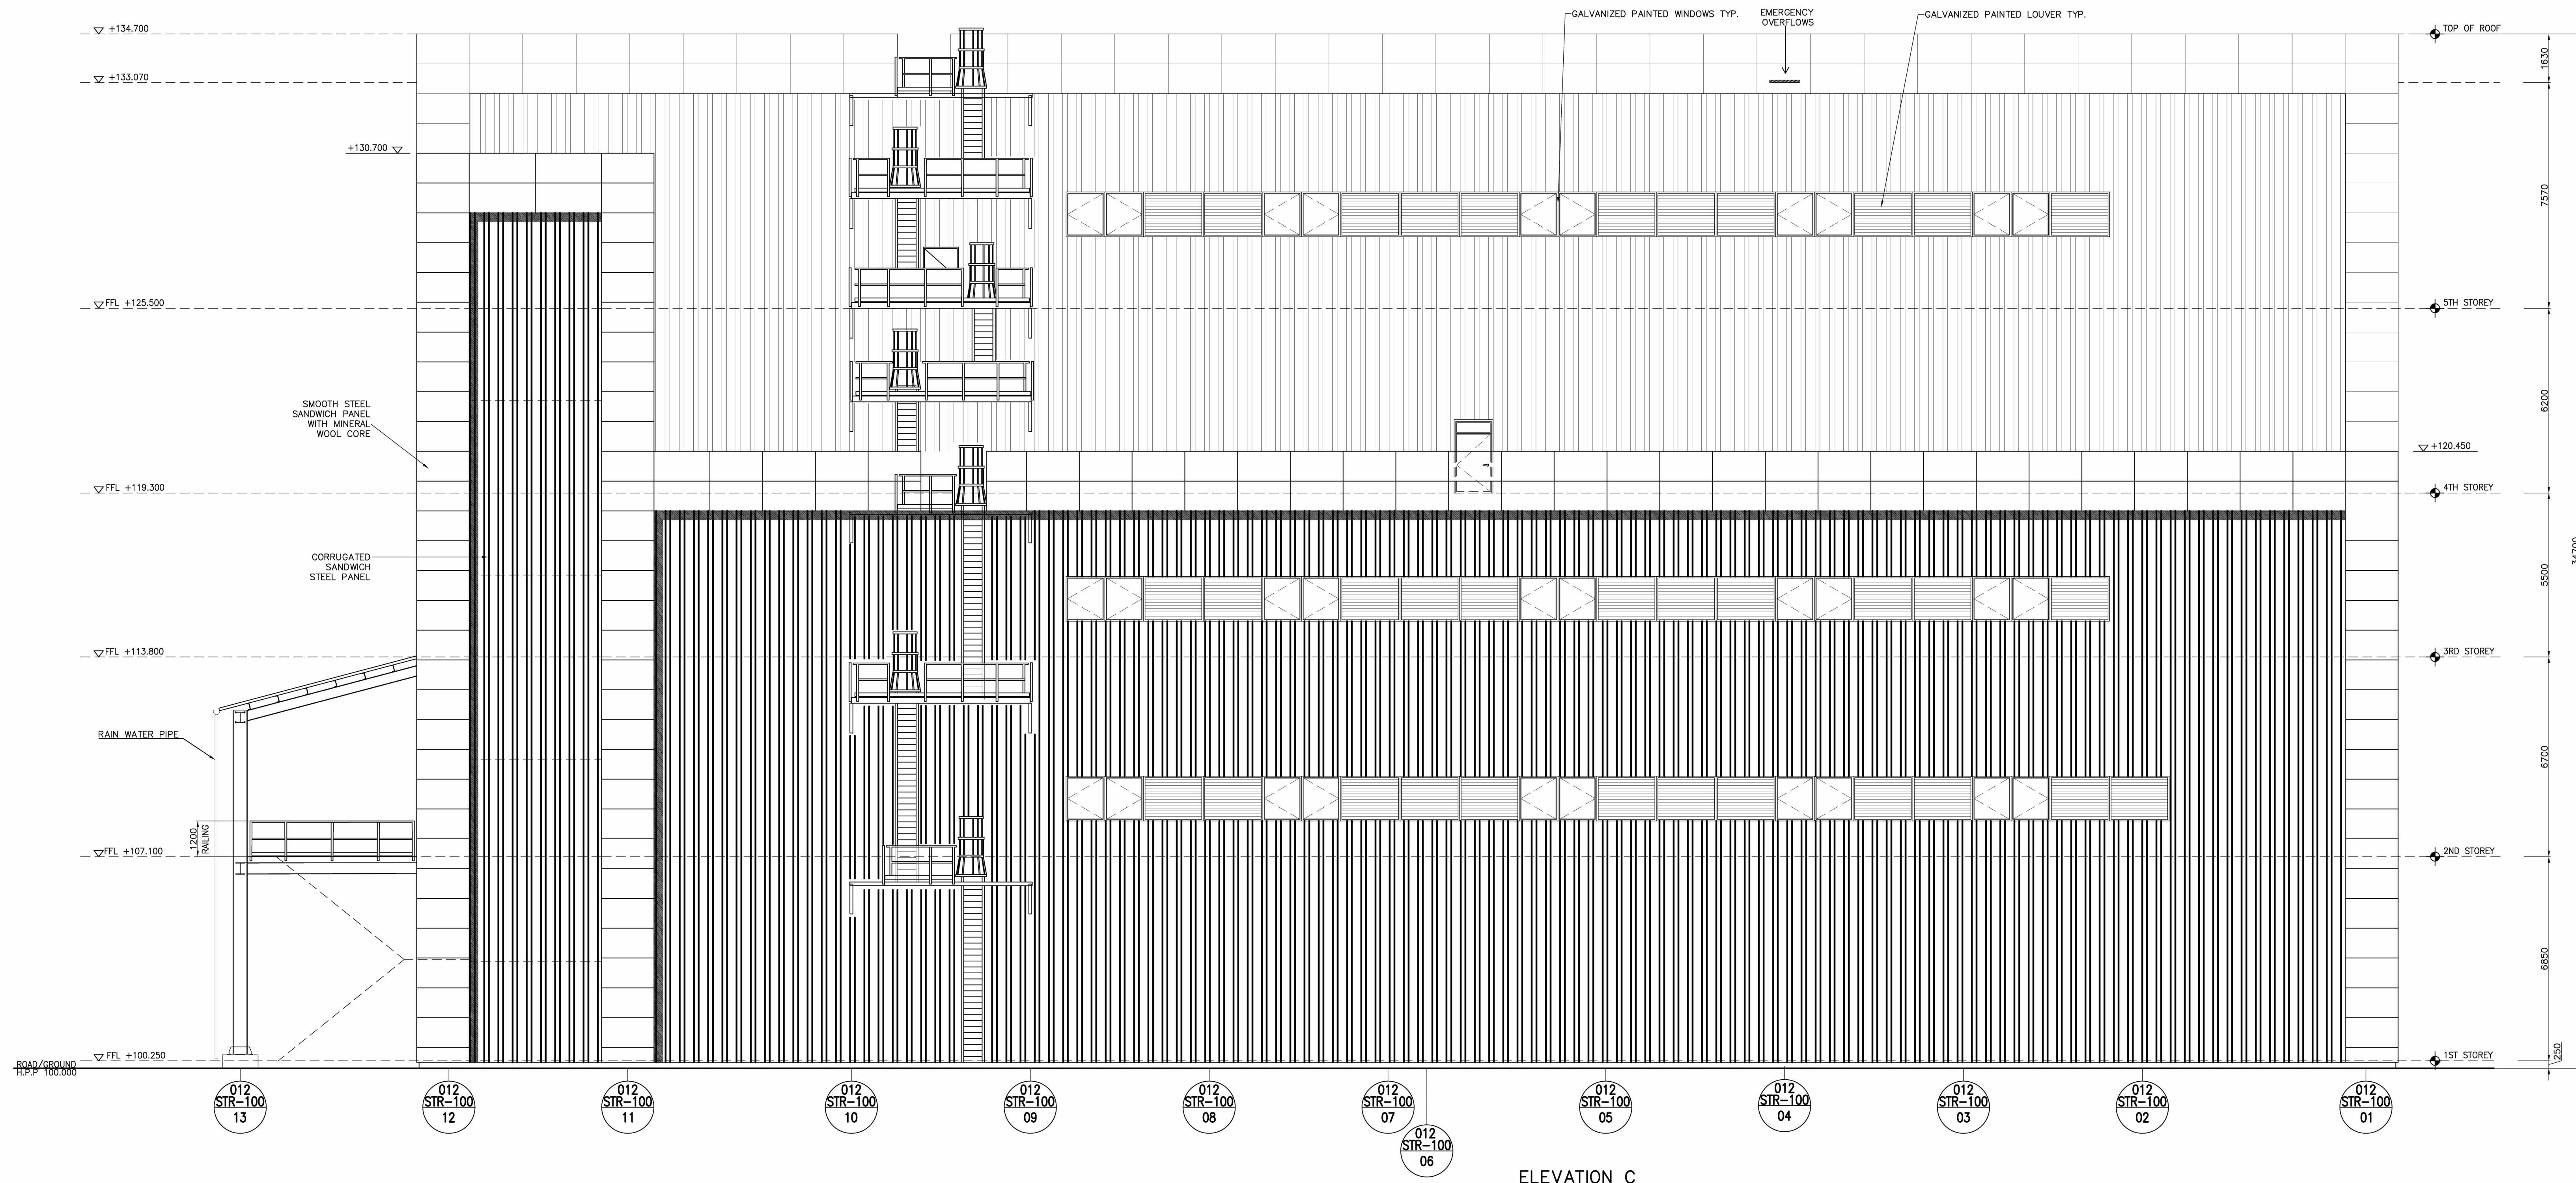
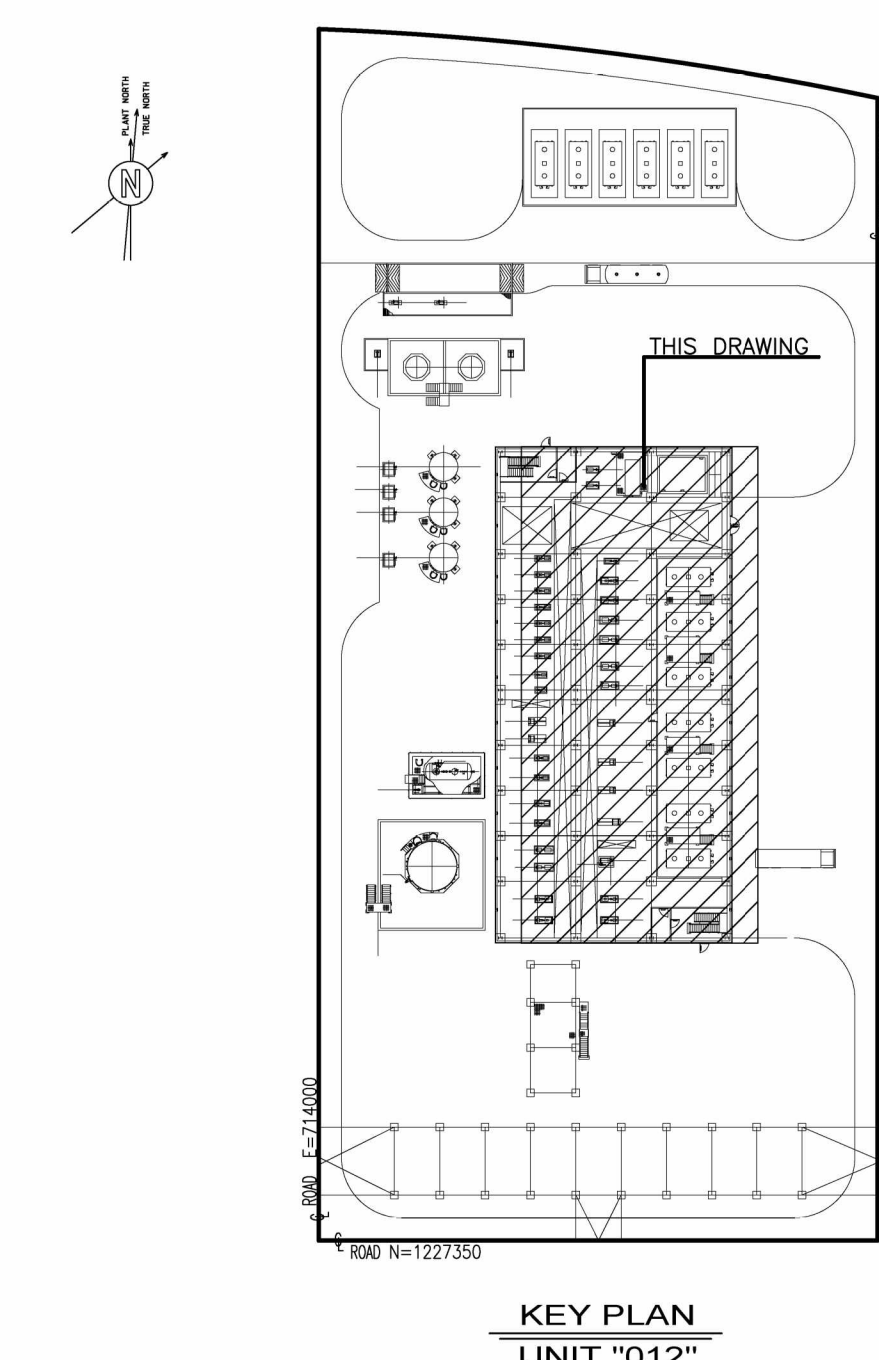
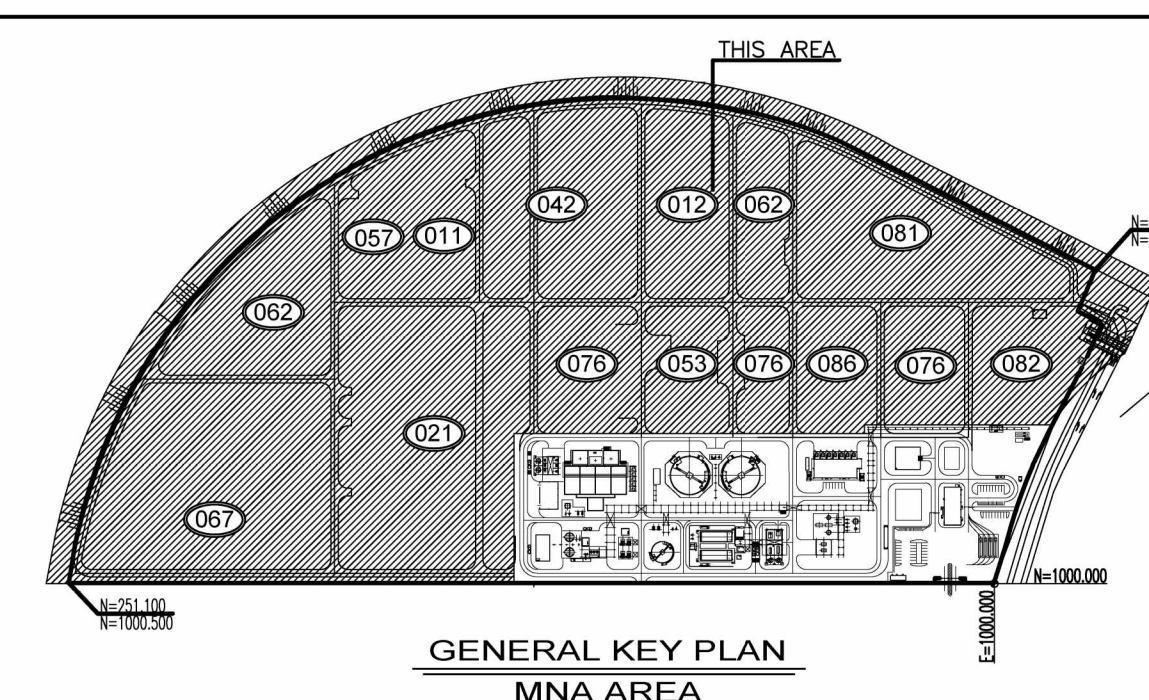


GENERAL NOTES

[illegible]

CONFIDENTIAL

NESTE

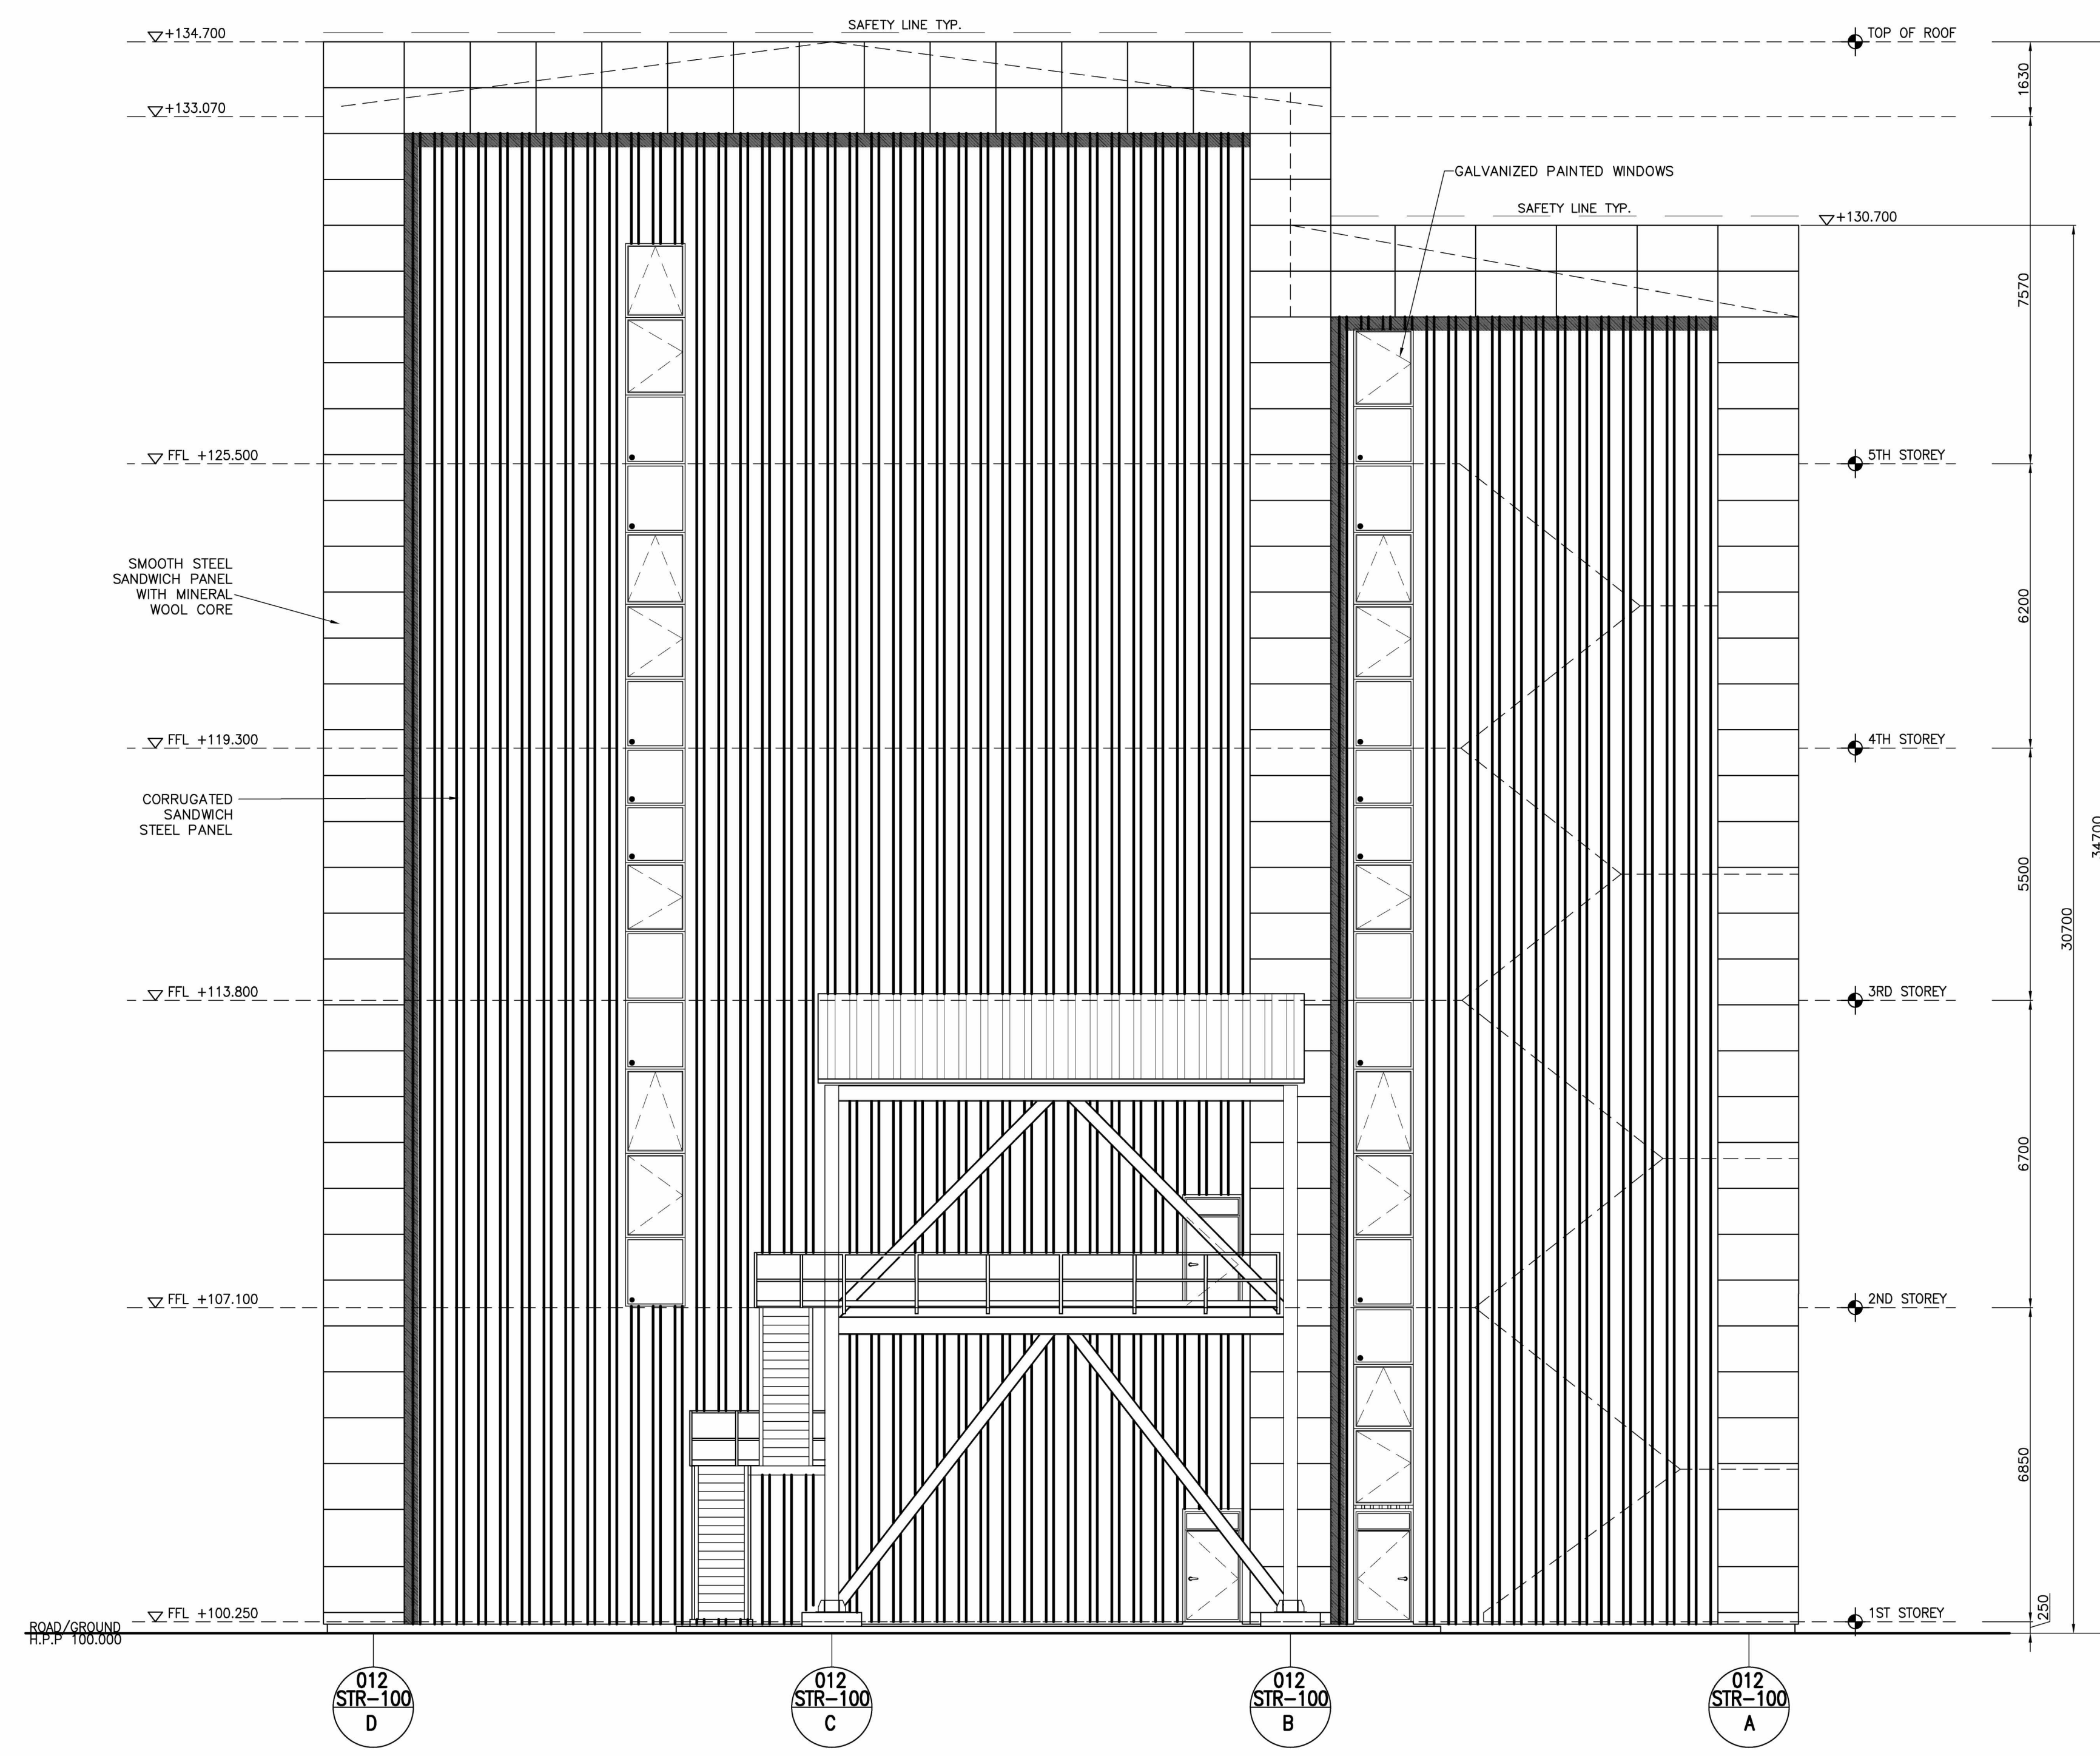

RDCG (Rotterdam Capacity Growth) - DEFINITION PHASE

NESTE

GENERAL DRAWINGS FOR PTU STRUCTURE VIEWS

Scale	Technip Drawing No						Page	Rev.
1:100	082755C Project	012 Unit	DW Doc.Type	18 Disc	01 Subj	0001 Ser.No	7of13	C

NESTE Drawing No	

CAD Model	
-----------	--