

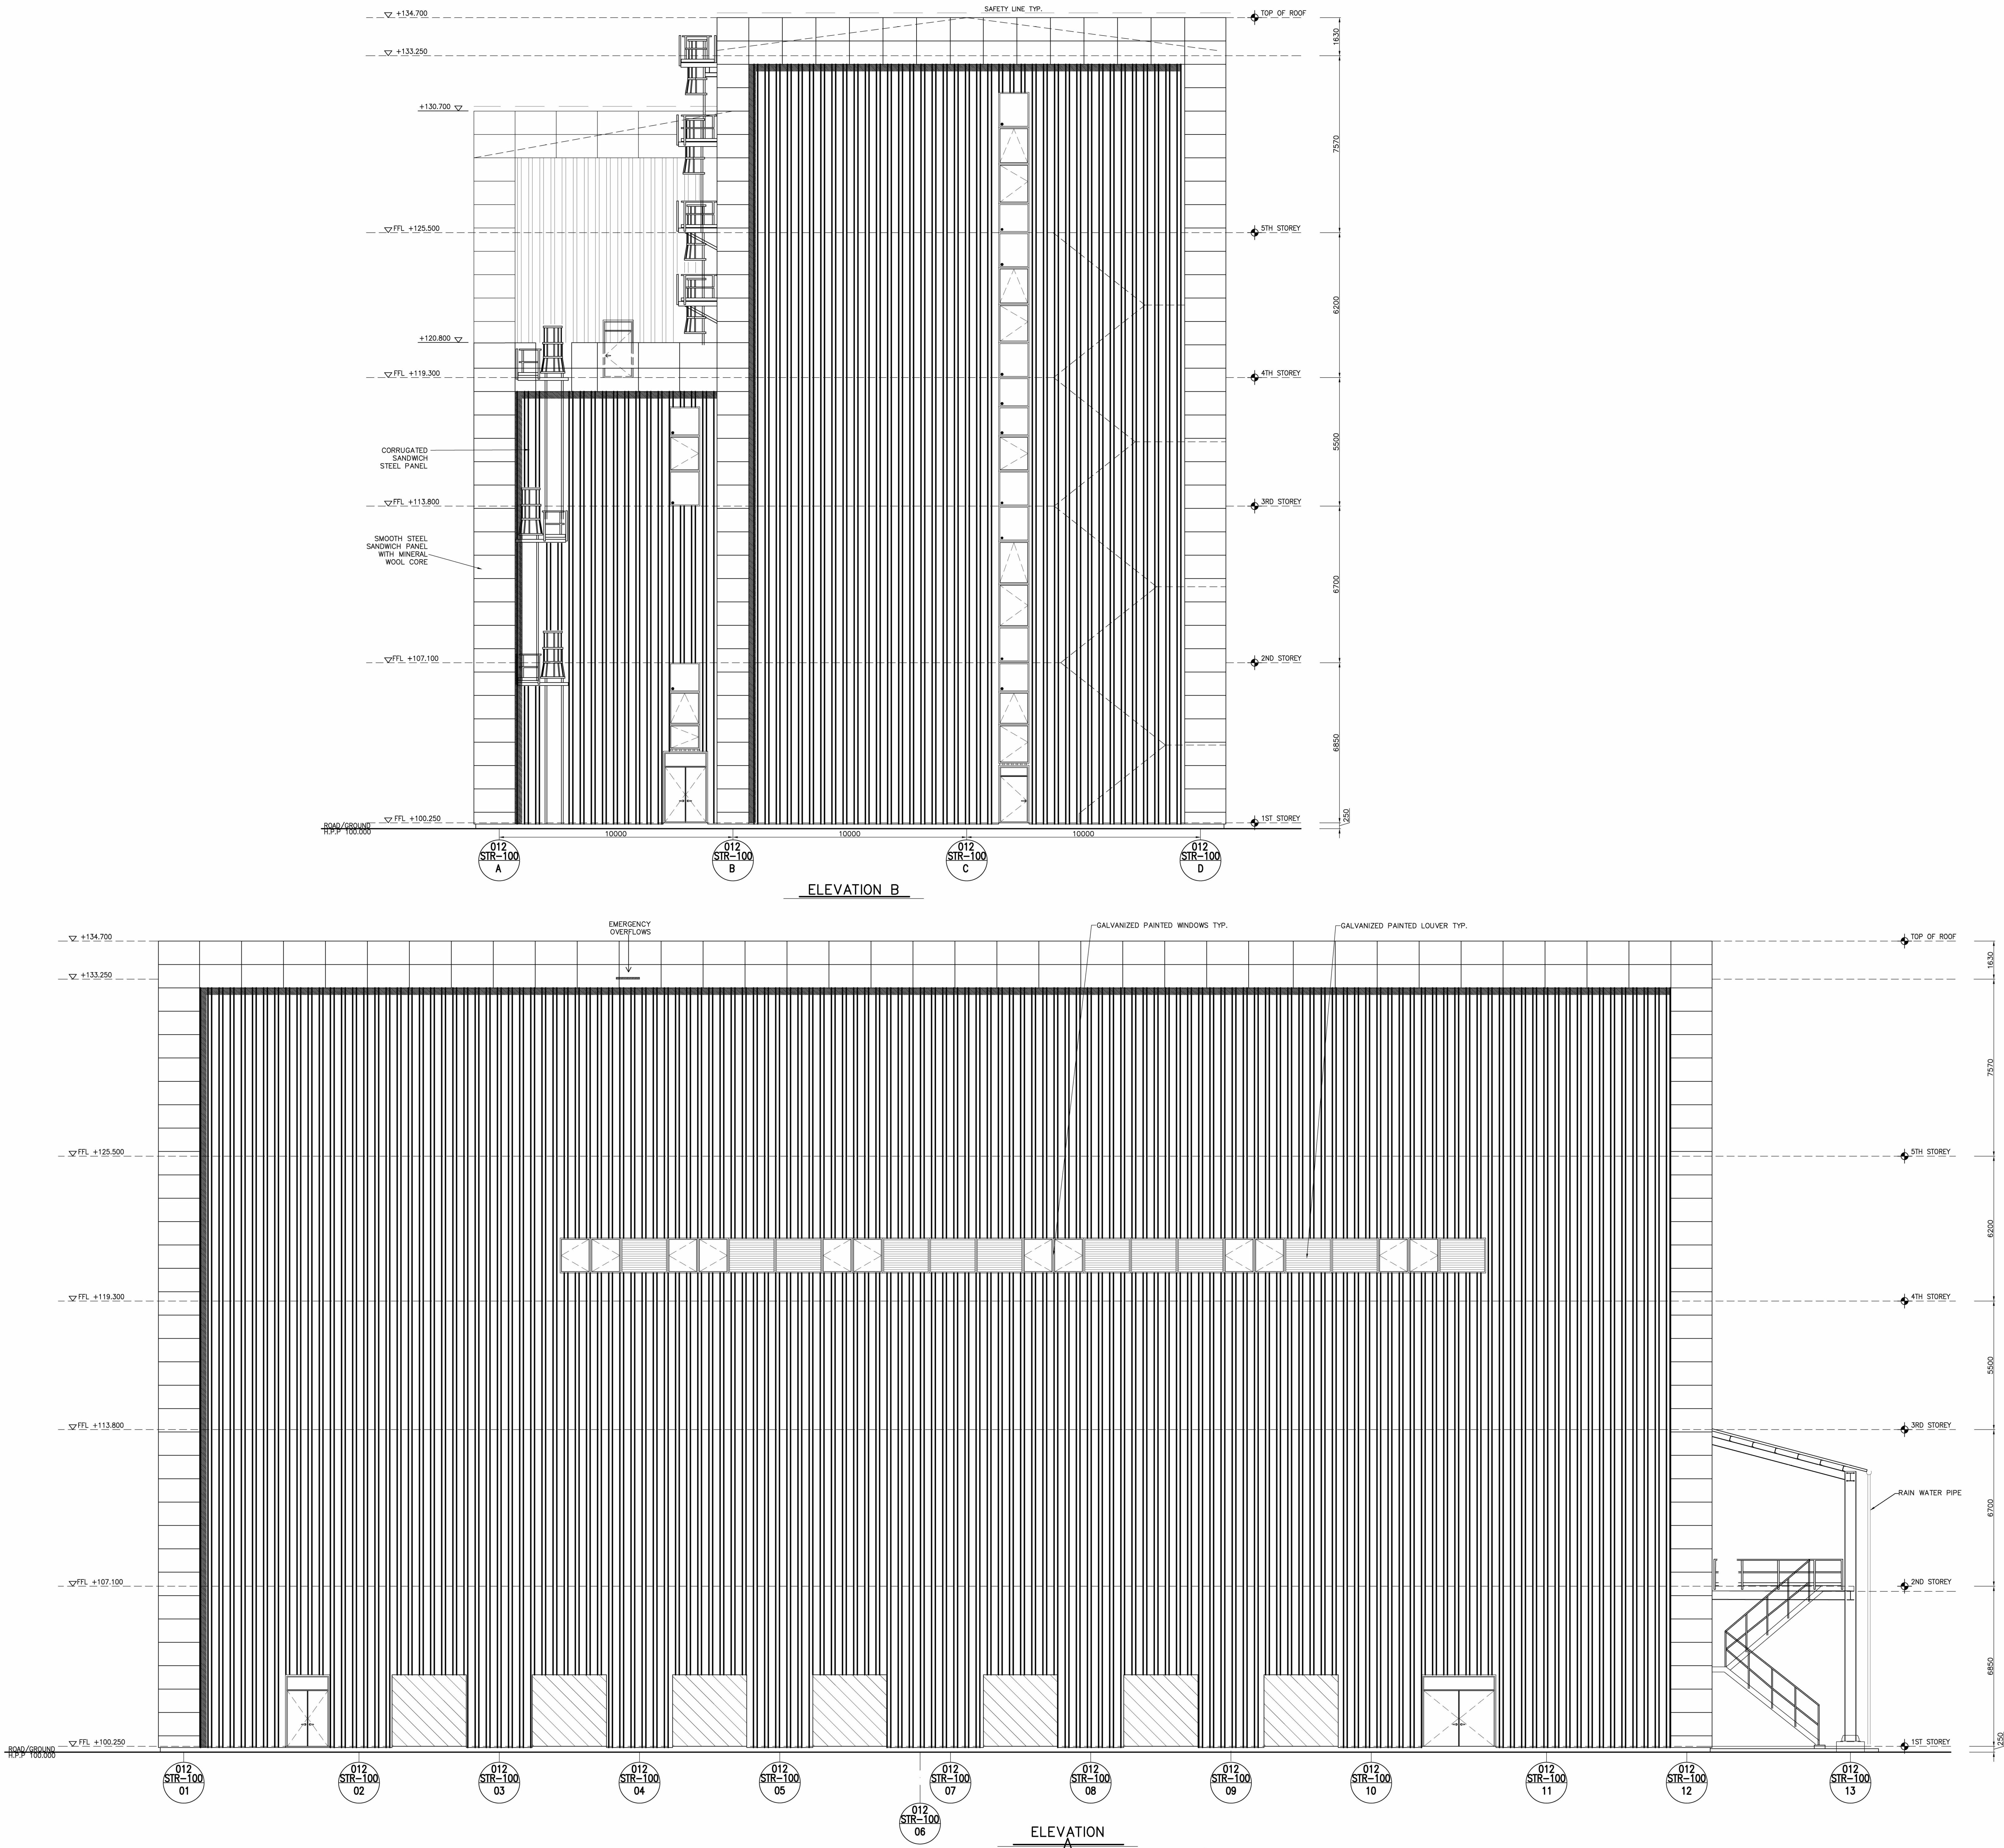


The present document or drawing is property of TECHNIP ITALY S.p.A. and shall not, under any circumstances, be totally or partially, directly or indirectly, reproduced, copied, disclosed or used, without its prior written consent, for any purpose and in any way other than that for which it is specifically furnished or outside the extent of the agreed upon right of use.

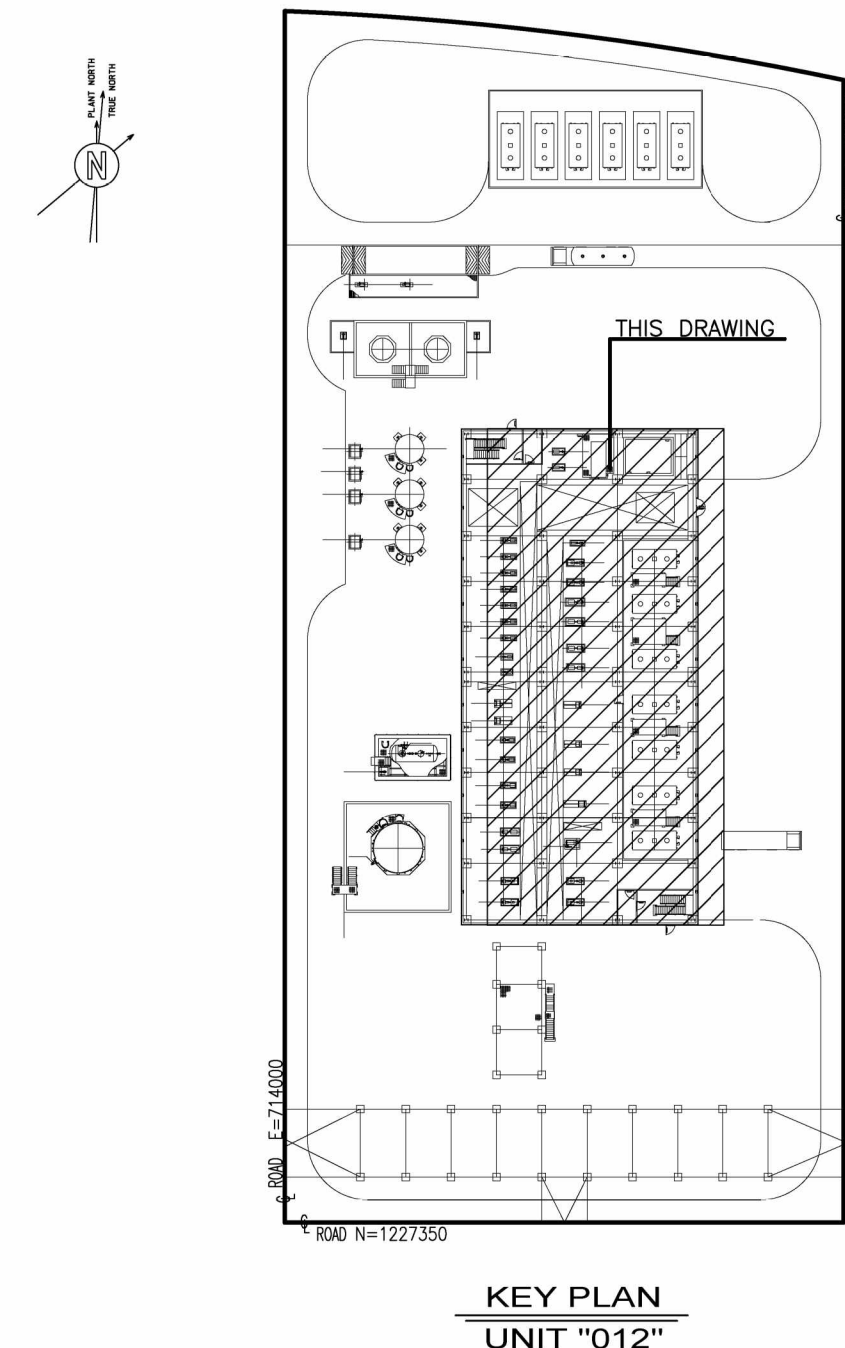

GENERAL NOTES

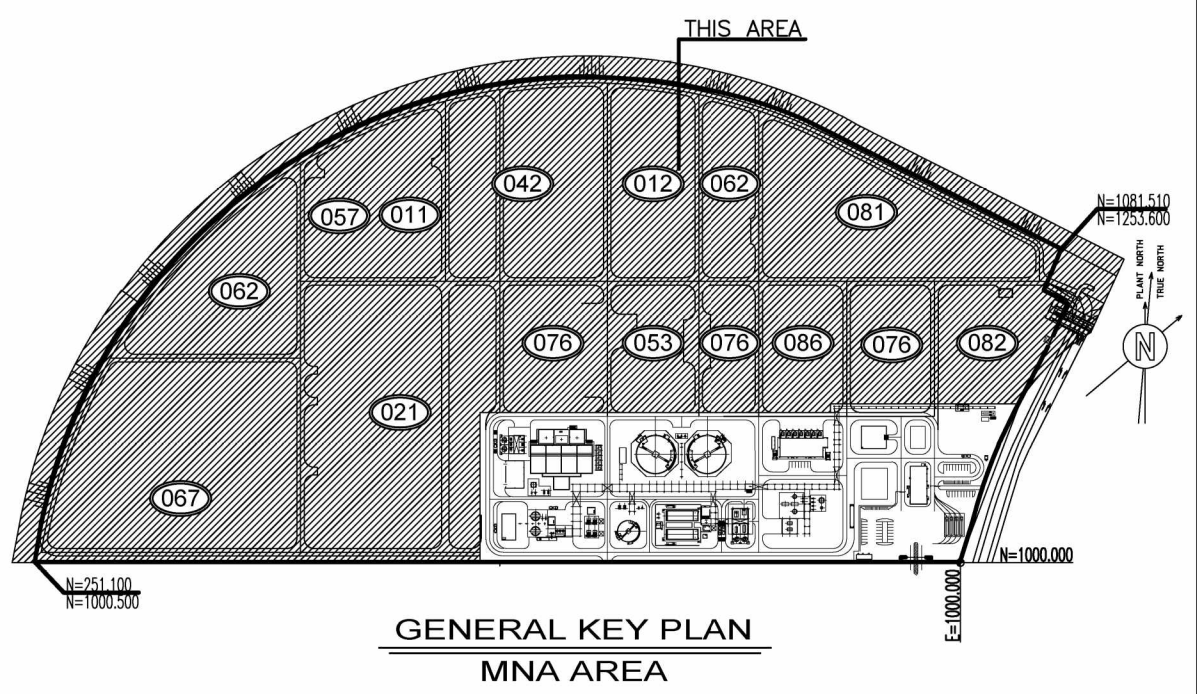

755C-012-0051-003	012 (PTU3) UNIT PLOT PLAN				
Drawing No	DESCRIPTION				
REFERENCE DRAWINGS					
CONFIDENTIAL					
				Mario Calpin	Stefano Leporello
				Giuseppe Pirovano	Stefano Leporello
05/08/2021	ISSUED FOR LOCAL AUTHORITIES	P.FIORELLI		GIORGIO NAPPI CKD/INT	V.COLONE/ MIANGOTTI
24/06/2021	ISSUED FOR FEED (DEFINITION PHASE)	S.TRUDEN	M.CALPINI		V.COLONE/ MIANGOTTI
12/03/2021	ISSUED FOR REVIEW	C.SARACINI	M.CALPINI		V.COLONE/ MIANGOTTI
DATE	DESCRIPTION	PREP	CKD	APPR/AUTH	




RDCG (Rotterdam Capacity Growth) - DEFINITION PHASE

NESTE

GENERAL DRAWINGS FOR PTU STRUCTURE VIEWS

Scale	Technip Drawing No						Page	Rev.
1:100	082755C	012	DW	18	01	0001	86/13	C
	Project	Unit	Doc.Type	Disc	Subj	Ser.No		
NESTE Drawing No								
- Model								