

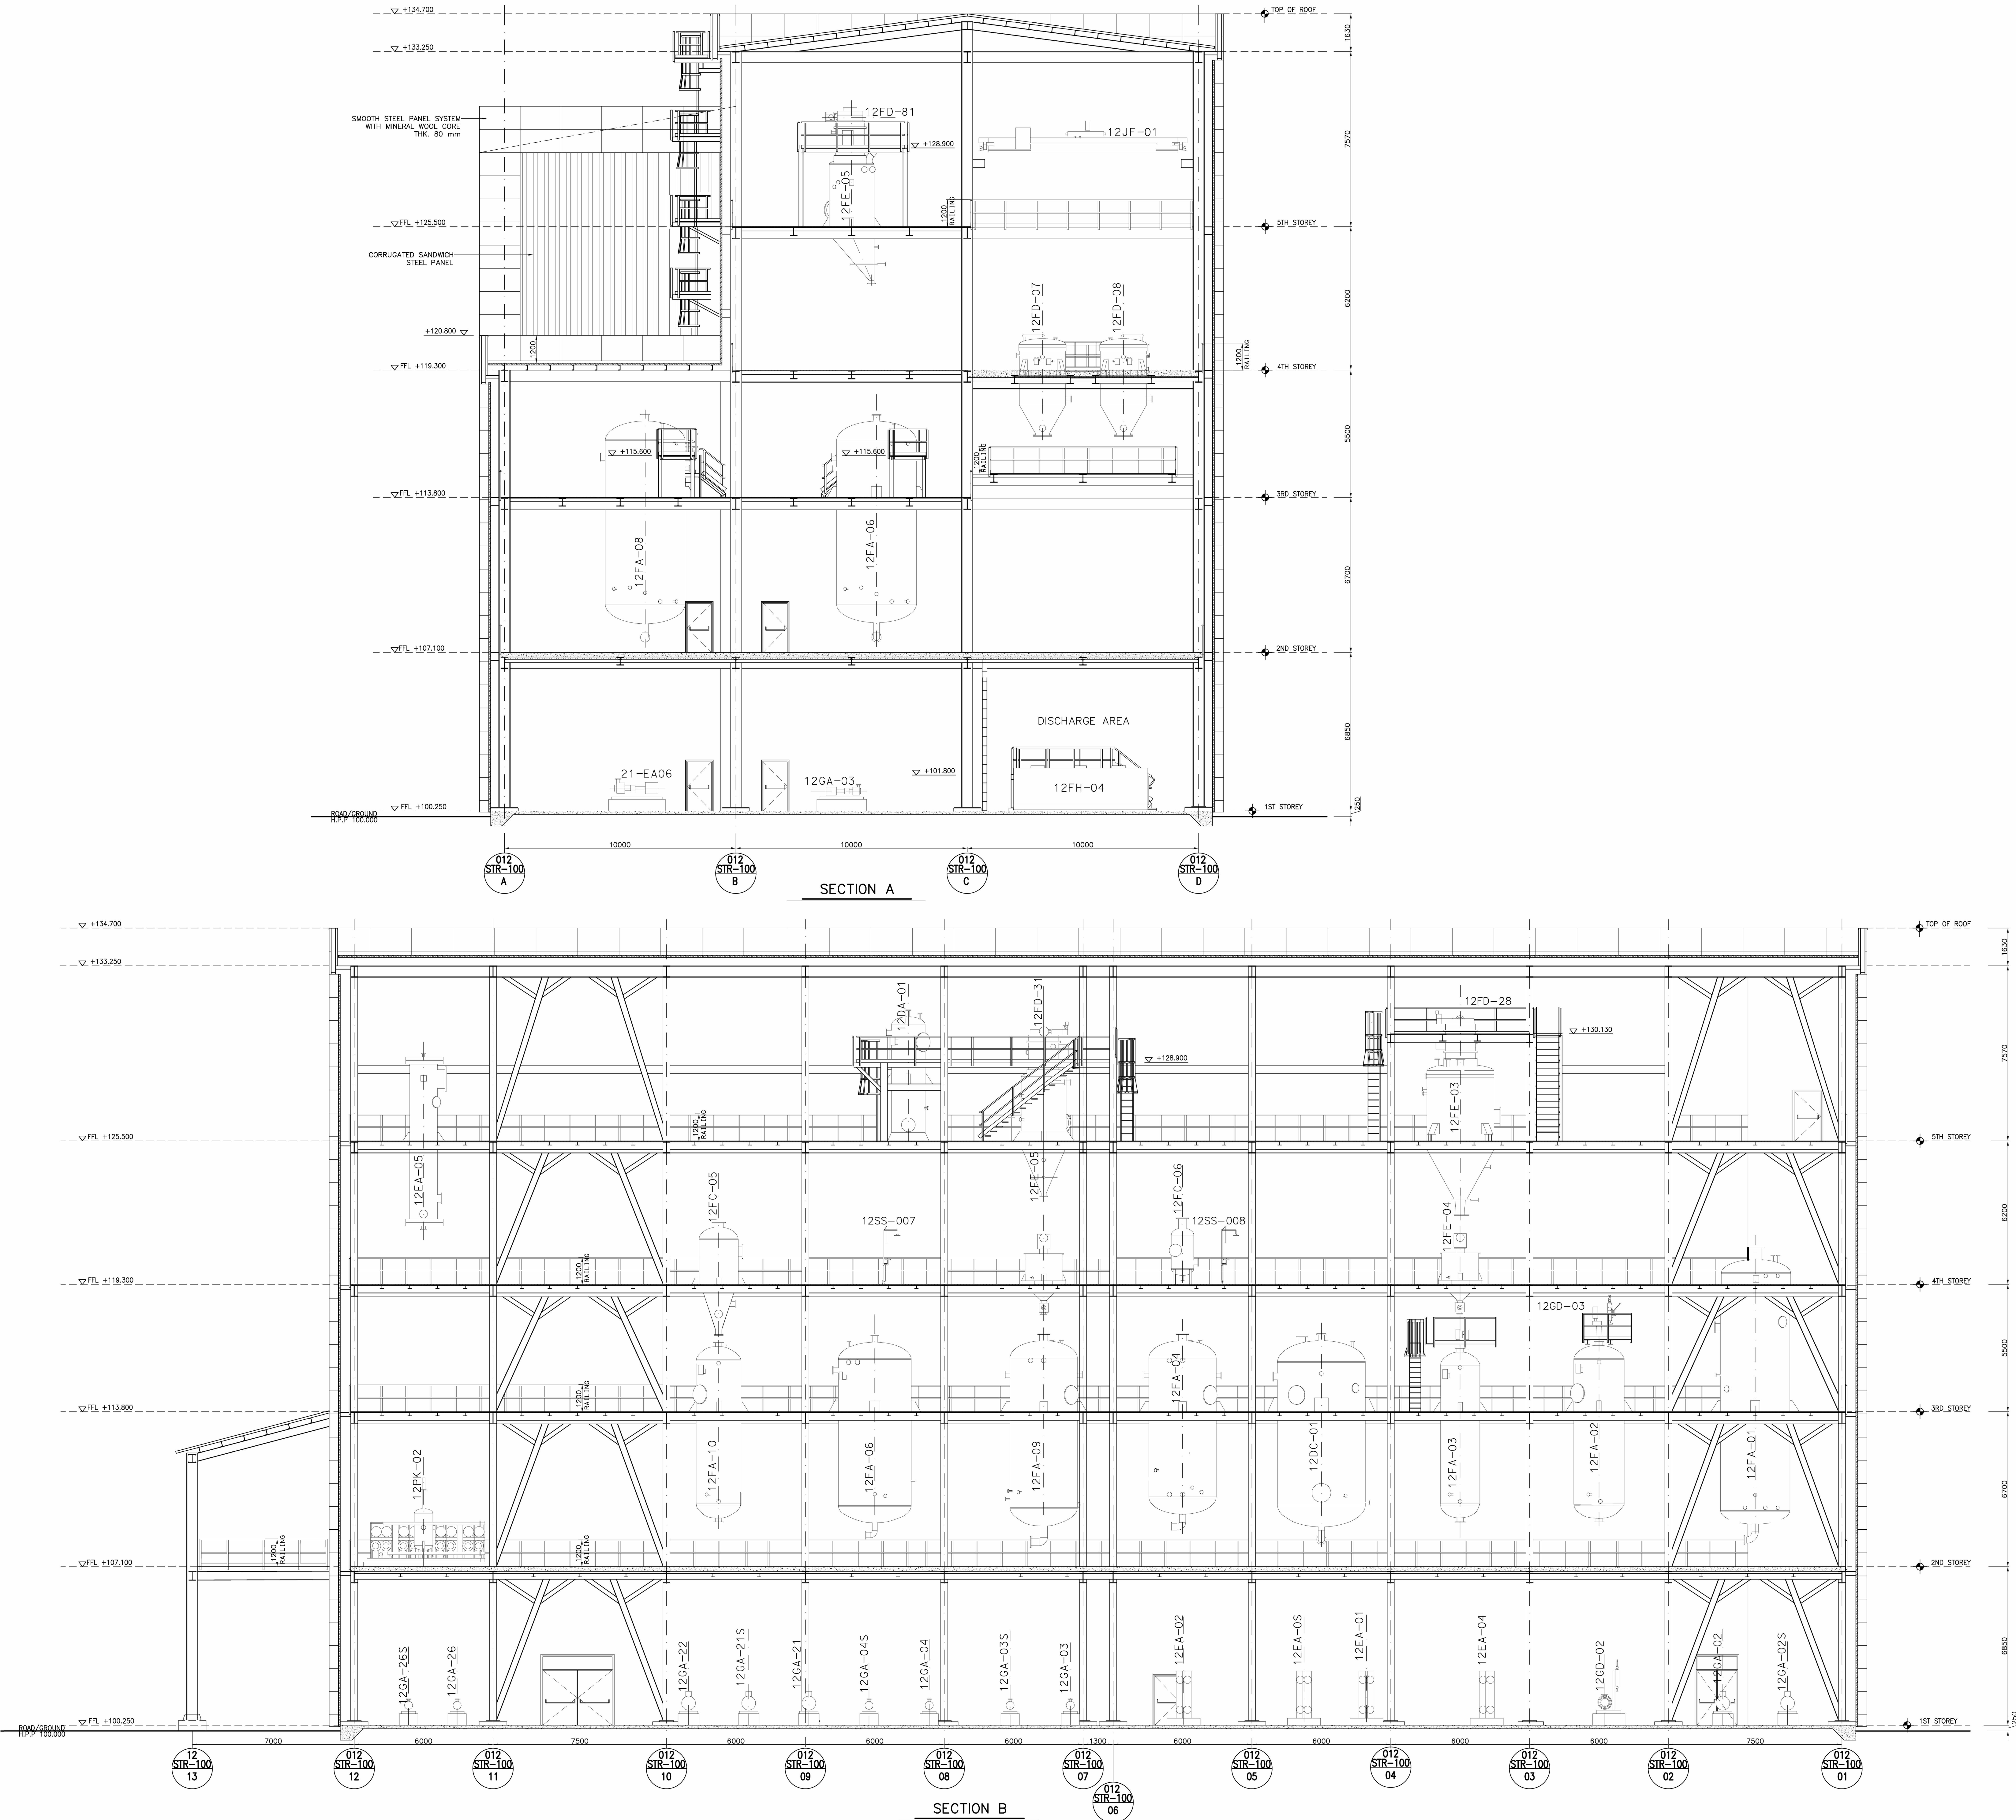


The present document or drawing is property of TECHNIP ITALY S.p.A. and shall not, under any circumstances, be totally or partially, directly or indirectly, transferred, reproduced, copied, disclosed or used, without its prior written consent, for any purpose and in any way other than that for which it is specifically furnished or outside the extent of the agreed upon right of use.

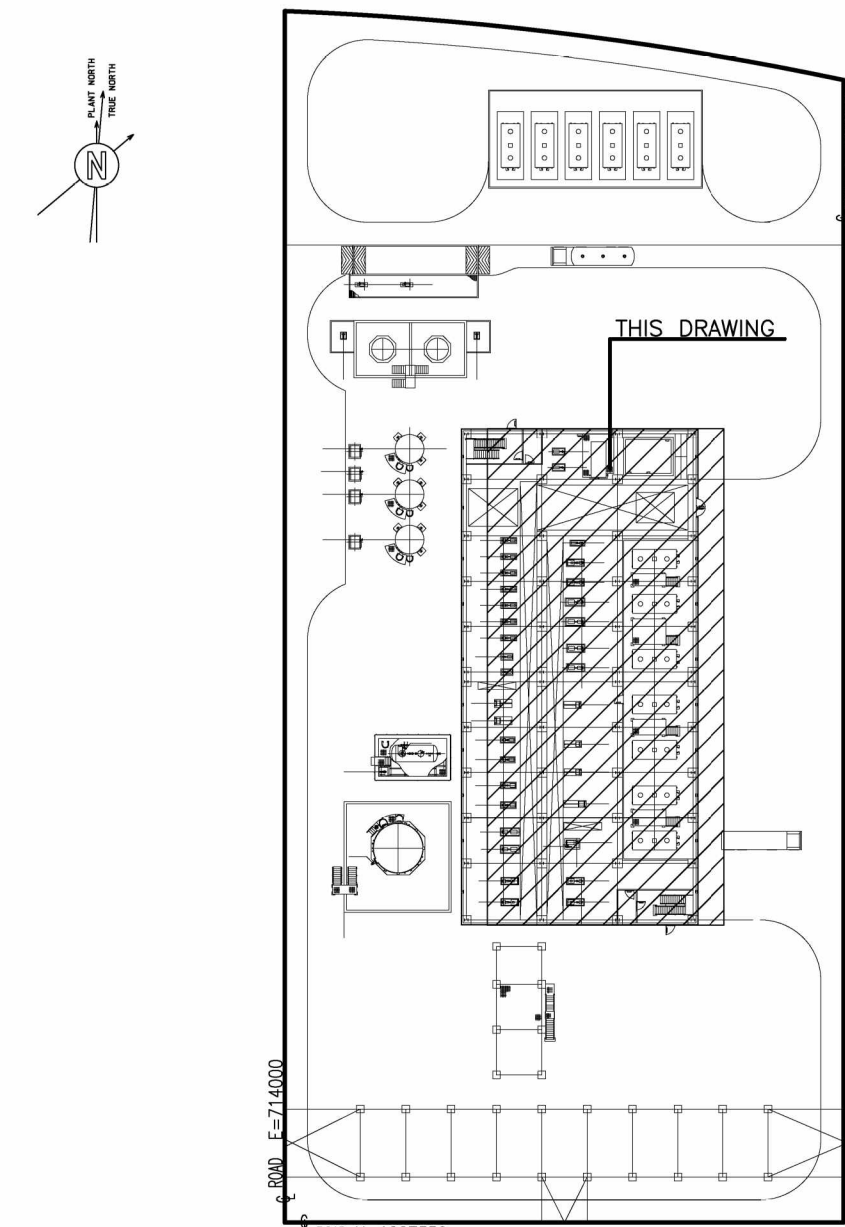

GENERAL NOTES

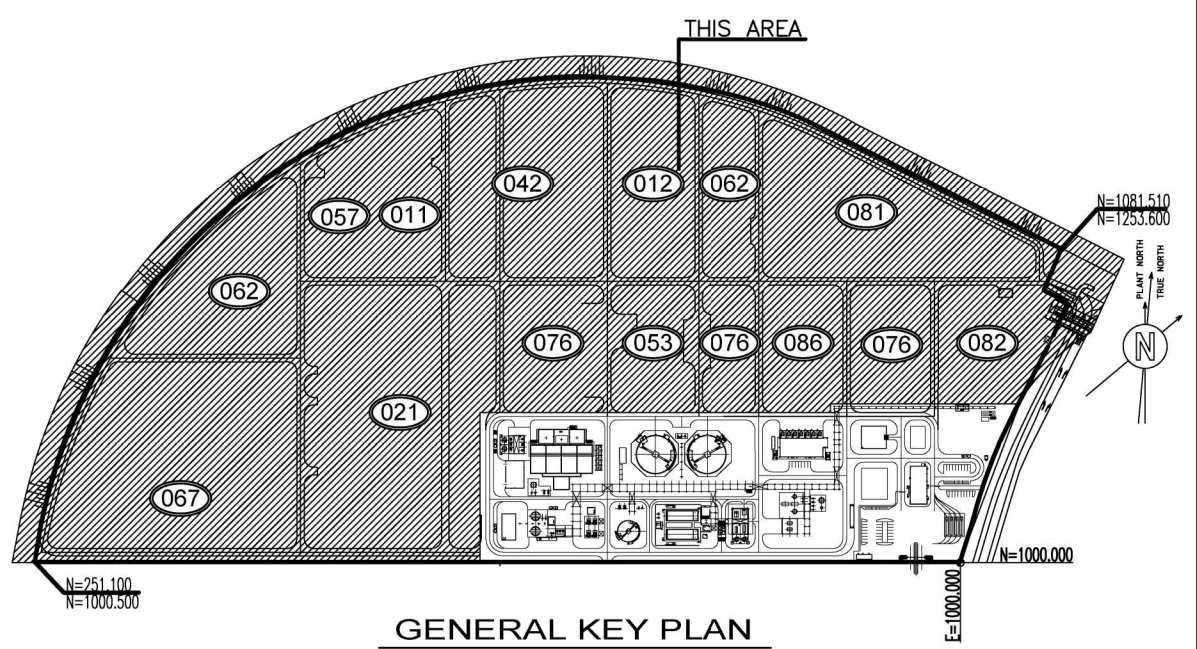

082755C-012-DW-001-003	012 (PTU3) UNIT PLOT PLAN
Drawing No	DESCRIPTION
REFERENCE DRAWINGS	

		CONFIDENTIAL	
		P. FIORELLI	
C	05/08/2021	ISSUED FOR LOCAL AUTHORITIES	P. FIORELLI
B	24/06/2021	ISSUED FOR FEED (DEFINITION PHASE)	S. TRUEN
A	2/03/2021	ISSUED FOR REVIEW	C. SARACINI
REV	DATE	DESCRIPTION	PREP CKD APPR/AUTH




RDCG (Rotterdam Capacity Growth) - DEFINITION PHASE

NESTE

GENERAL DRAWINGS FOR PTU STRUCTURE SECTIONS

Scale	Technip Drawing No						Page	Rev.
1:100	082755C	012	DW	18	01	0001	9 of 13	C
	Project	Unit	Doc. Type	Disc	Subj	Ser. No		
NESTE Drawing No								
- Model								